


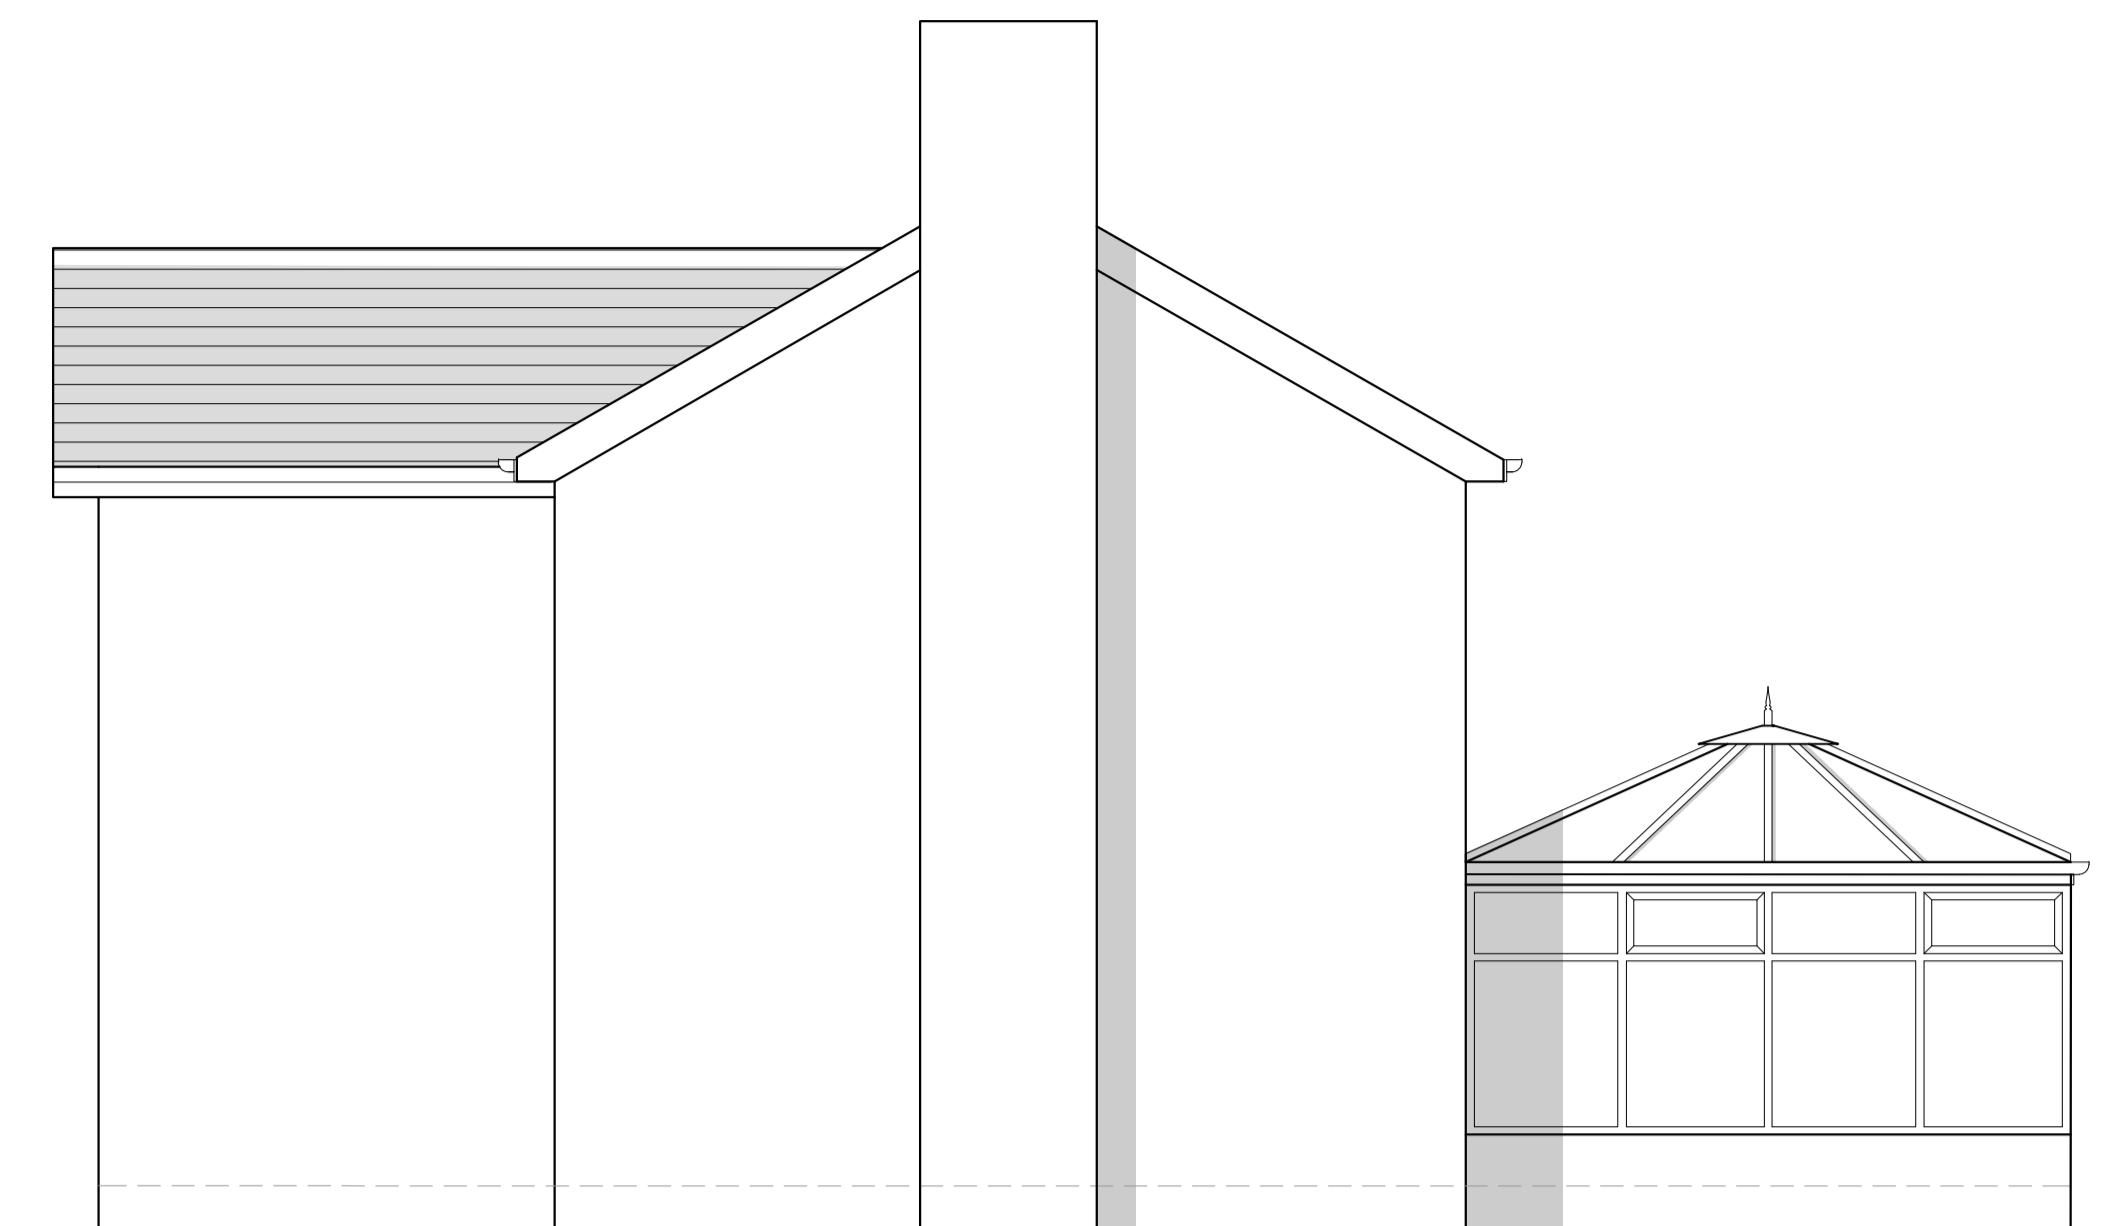


EXISTING SOUTH EAST ELEVATION

Scale 1:50




EXISTING SOUTH WEST ELEVATION

Scale 1:50

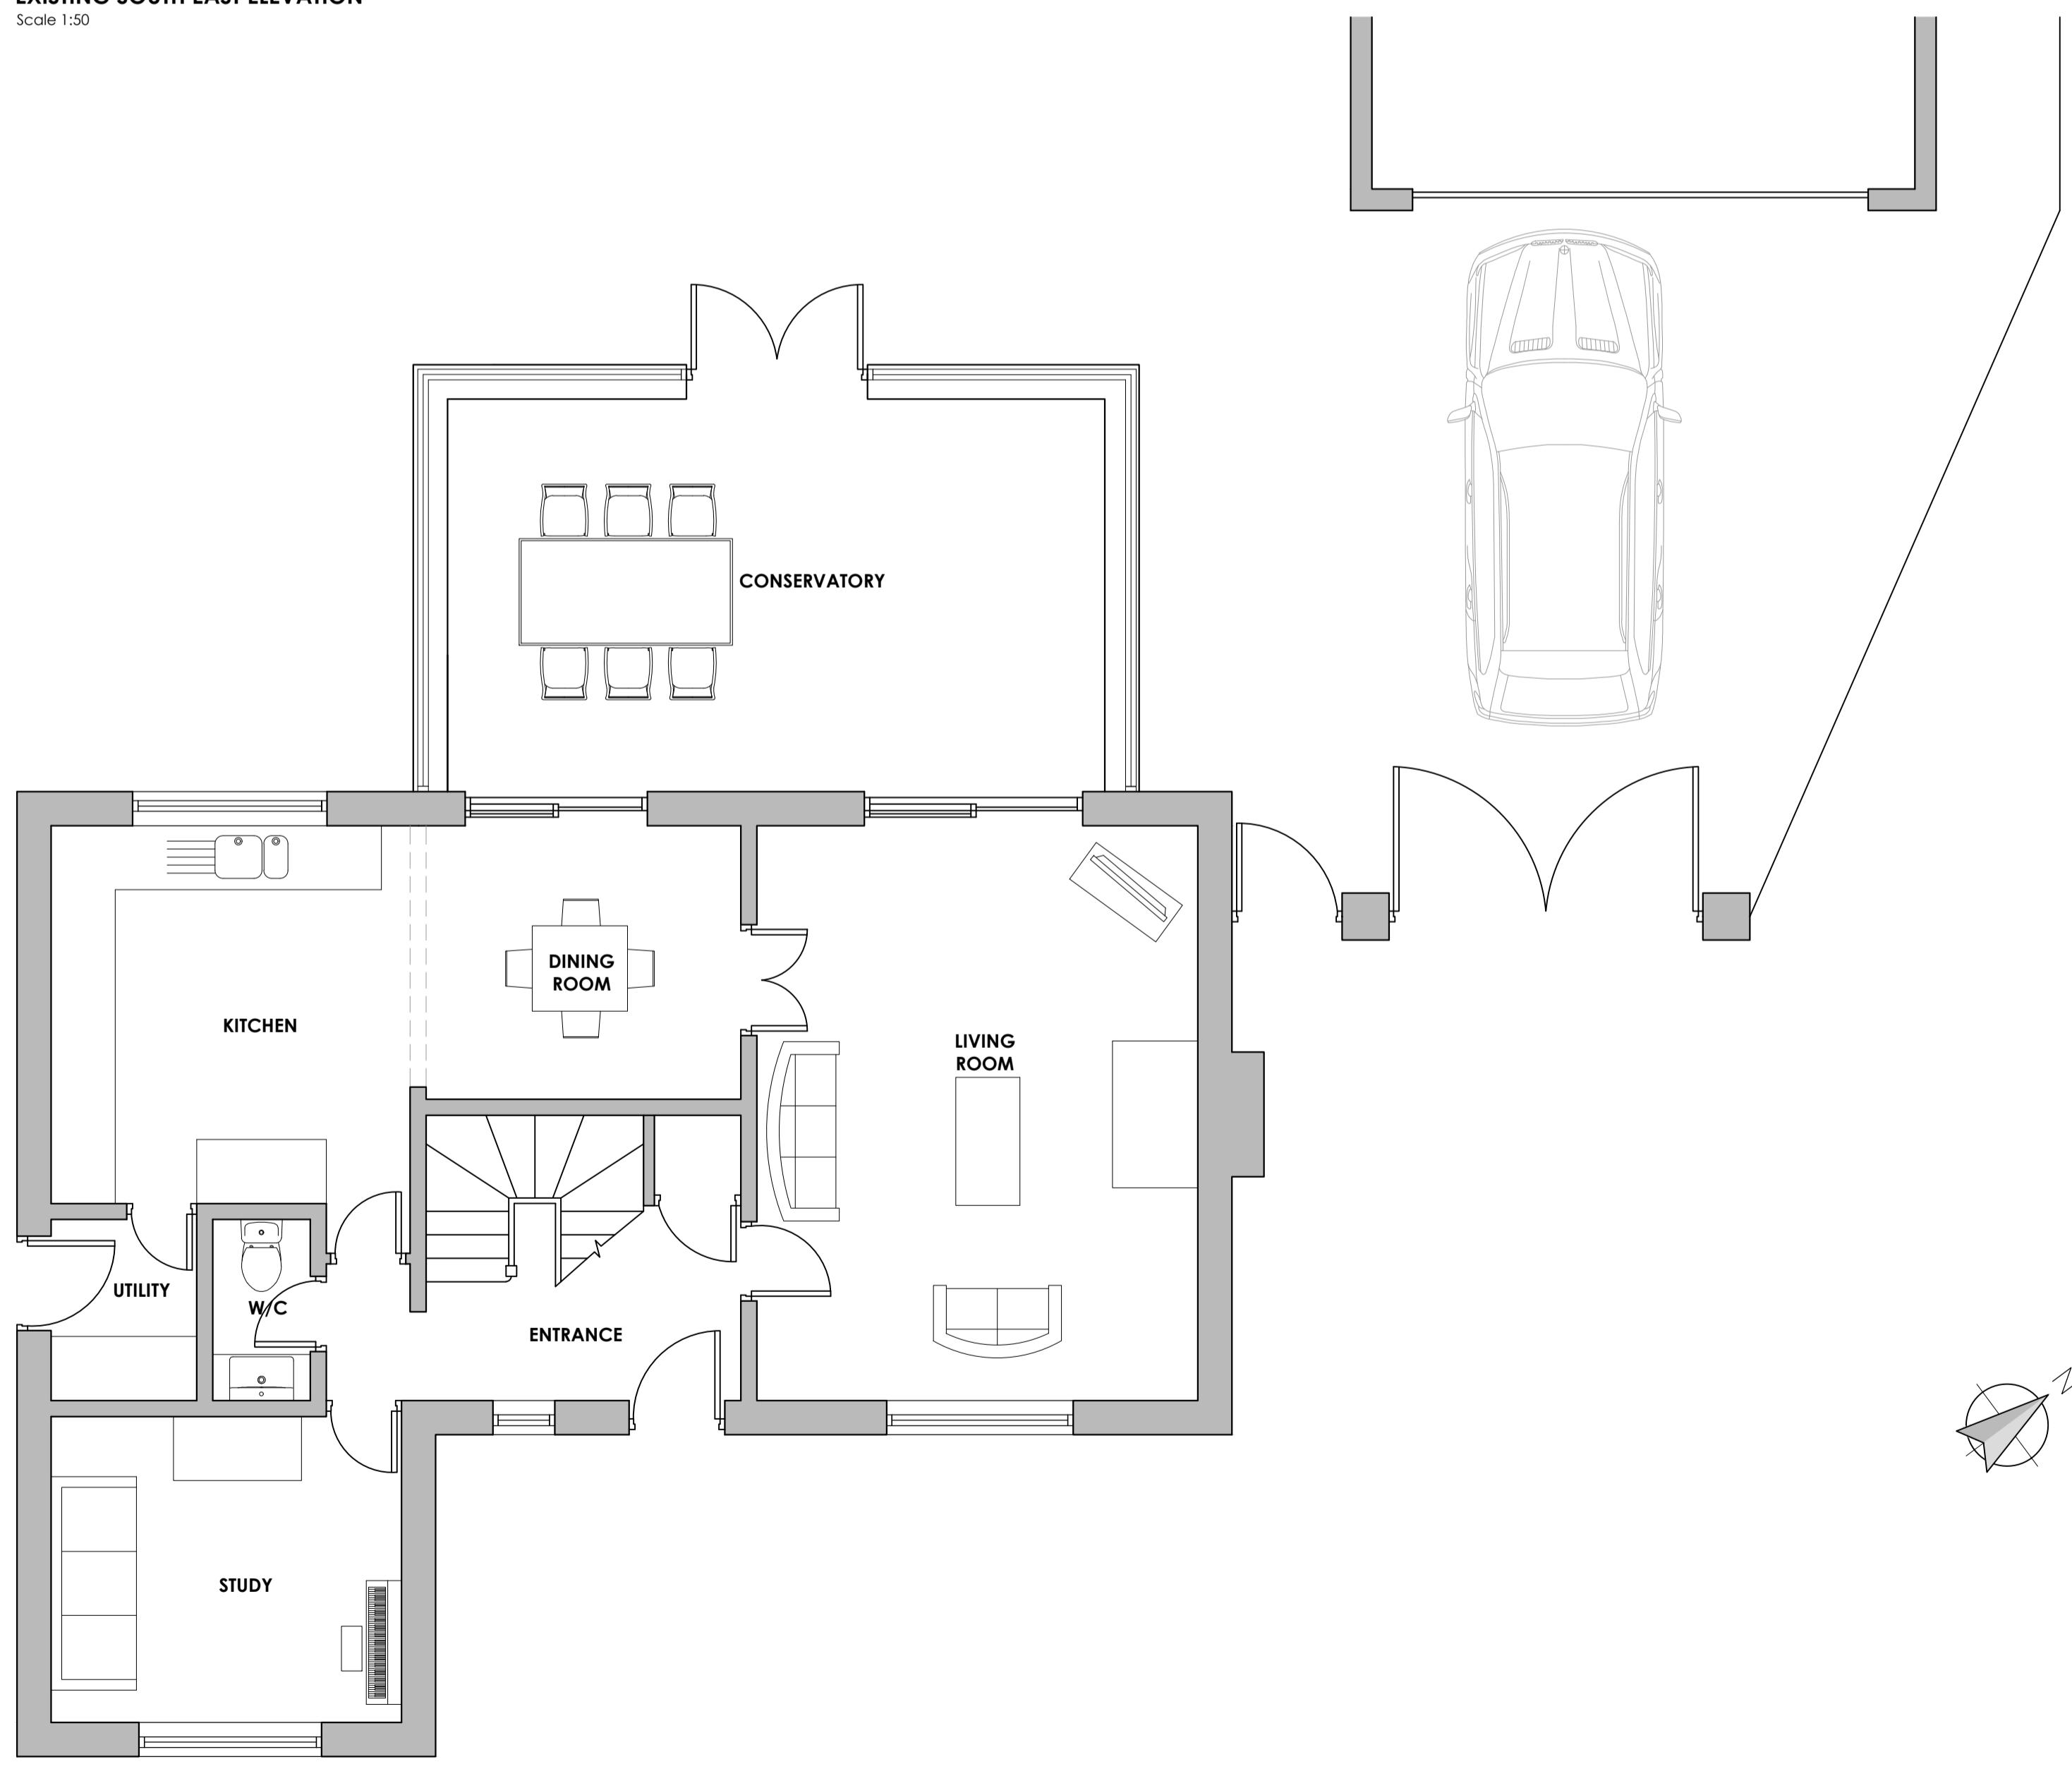

EXISTING FLOOR PLAN

Scale 1:50

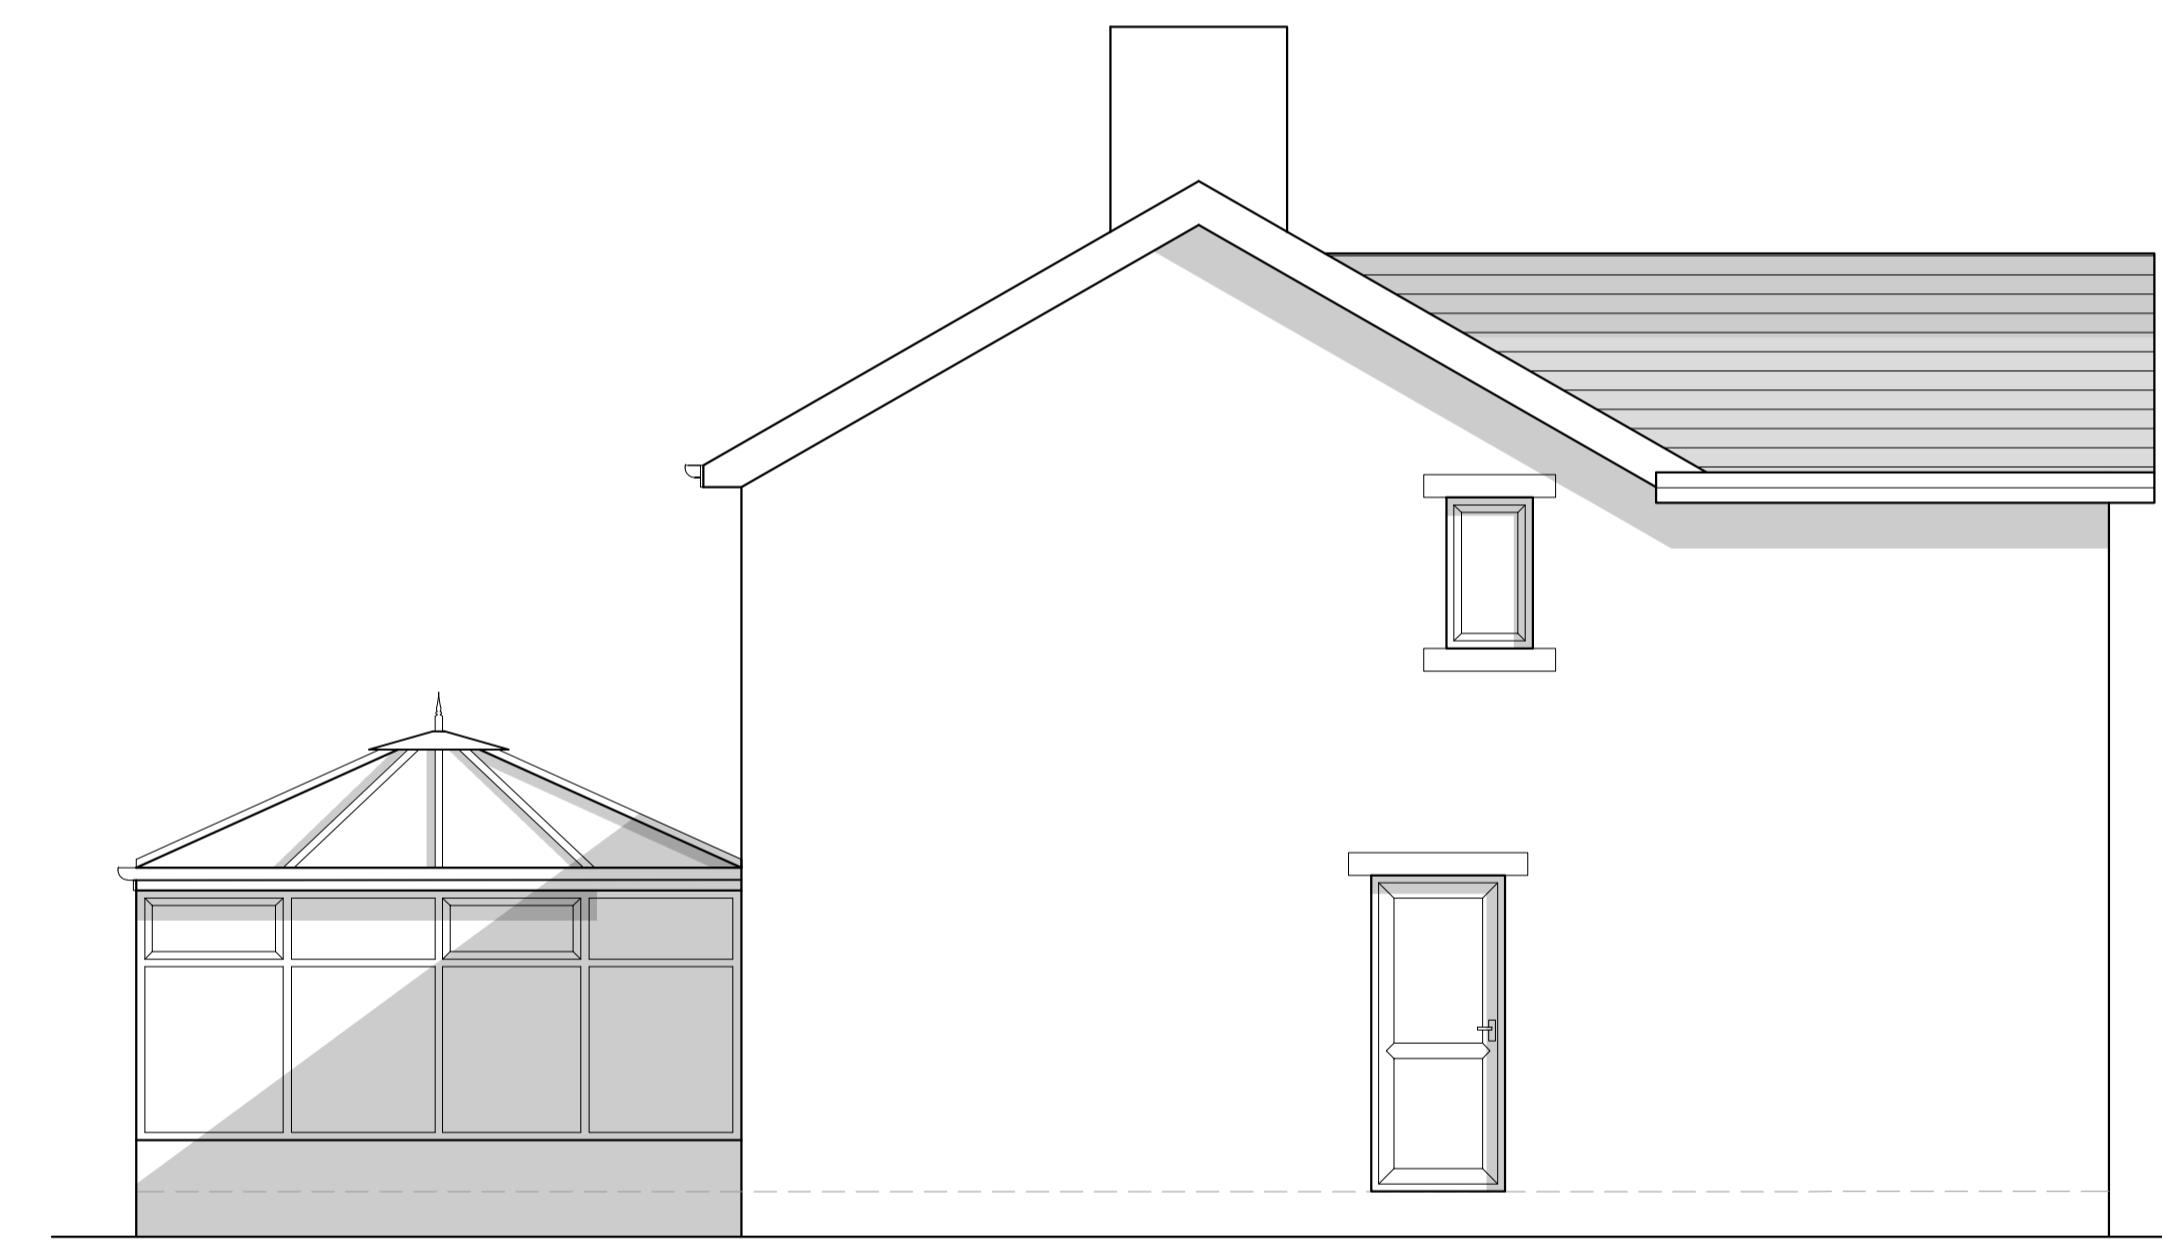

EXISTING NORTH EAST ELEVATION

Scale 1:50

Client
Mr & Mrs Hydes
Job Title
Replacement Rear Extension & Internal
Ground Floor Alterations at
19 Dorset Drive
Clitheroe
BB7 2BQ

Drawing Title
Existing Plan and Elevations

Scale
1:50 (@ A1) Date
August 2021 Drawn
WJB

spa
SUNDERLAND PEACOCK ARCHITECTS
HAZEL MILL, MILL ROAD, CLITHEROE
LA8 6SH, LANCASHIRE, BB7 2AB
T 01200 423178 F 01200 427328
E info@sunderlandpeacock.com
www.sunderlandpeacock.com