




PROPOSED NORTH WEST ELEVATION
SCALE 1:100

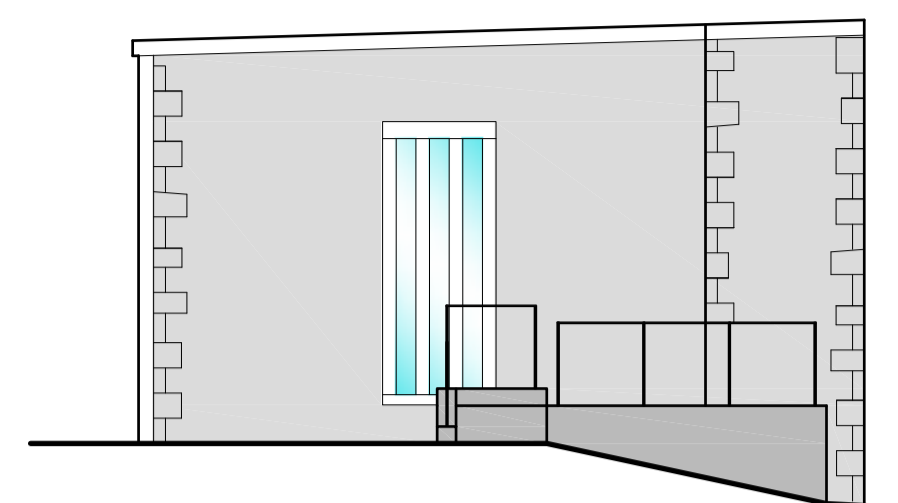


PROPOSED NORTH WEST ELEVATION
SCALE 1:100
PROPOSED NEW EXTERNAL TERRACE, APPROX 3.7m WIDE

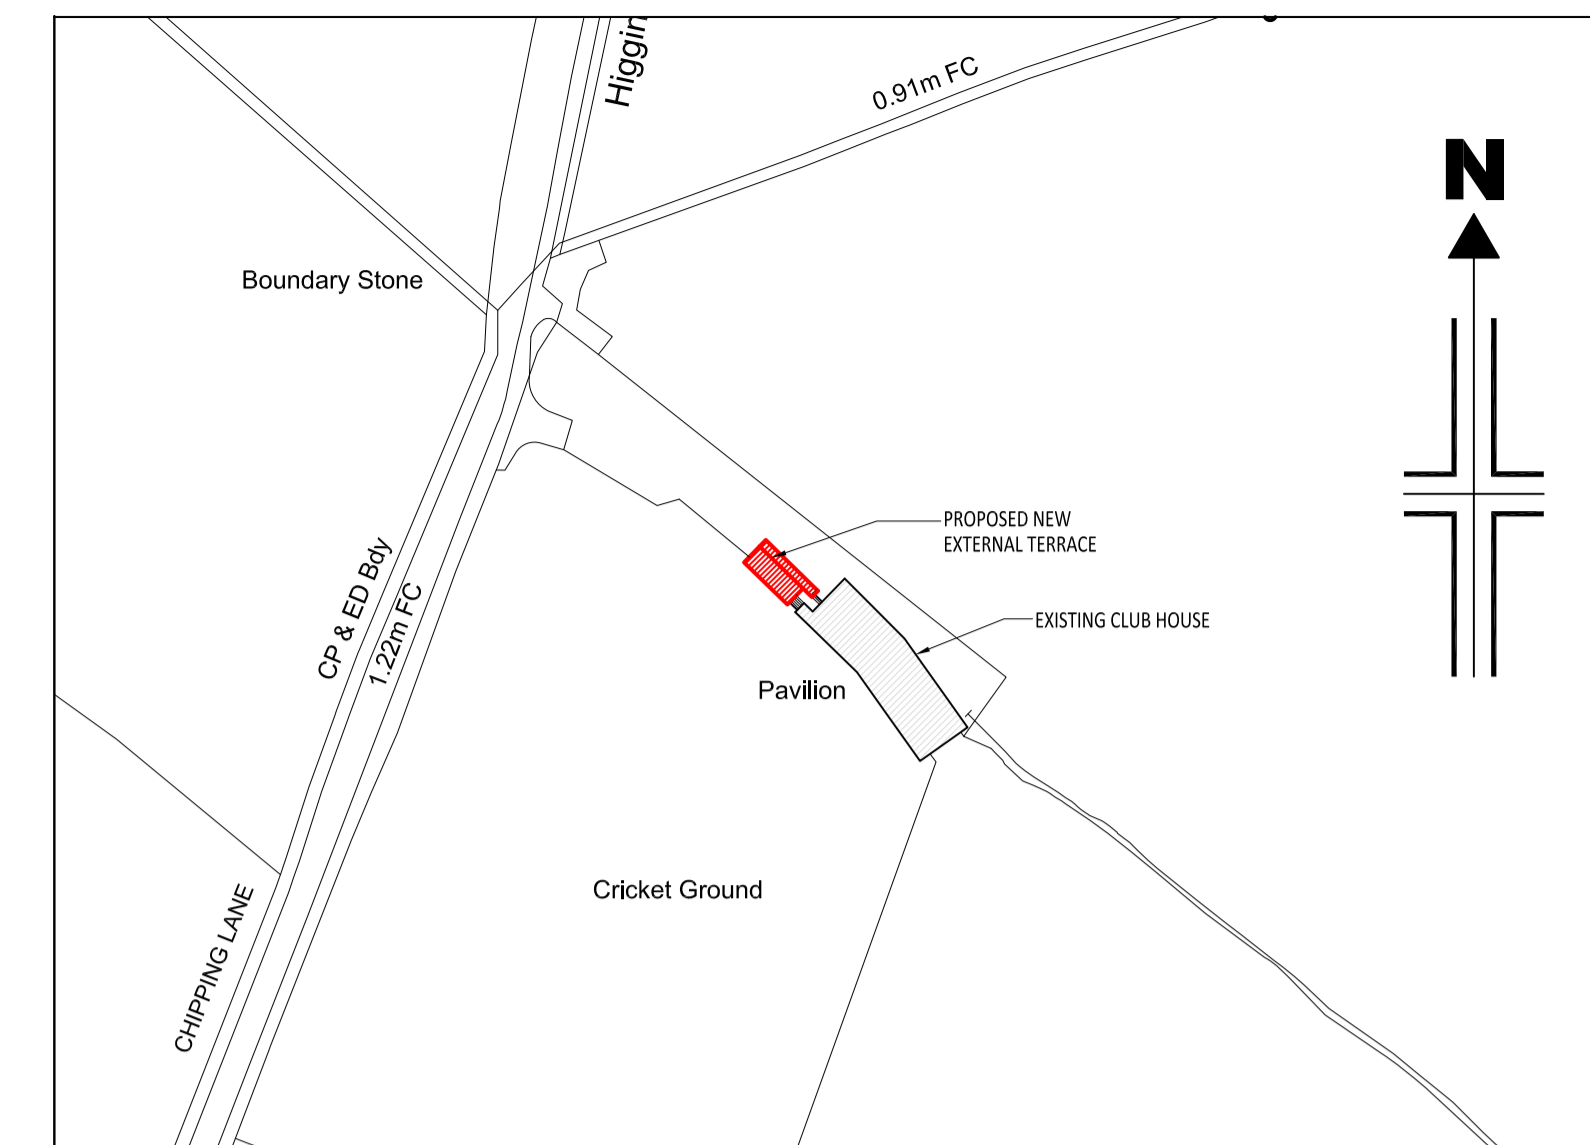


PROPOSED LOCATION PLAN
SCALE 1:1250

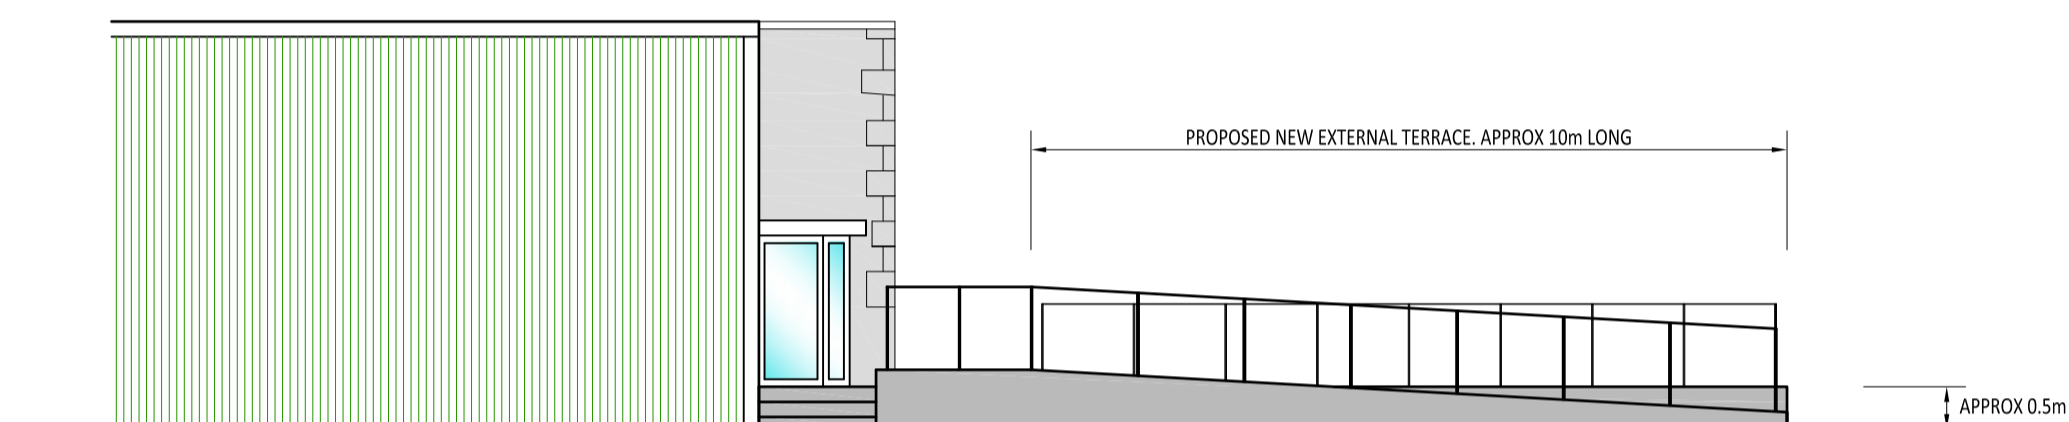


PROPOSED SOUTH EAST ELEVATION
SCALE 1:100

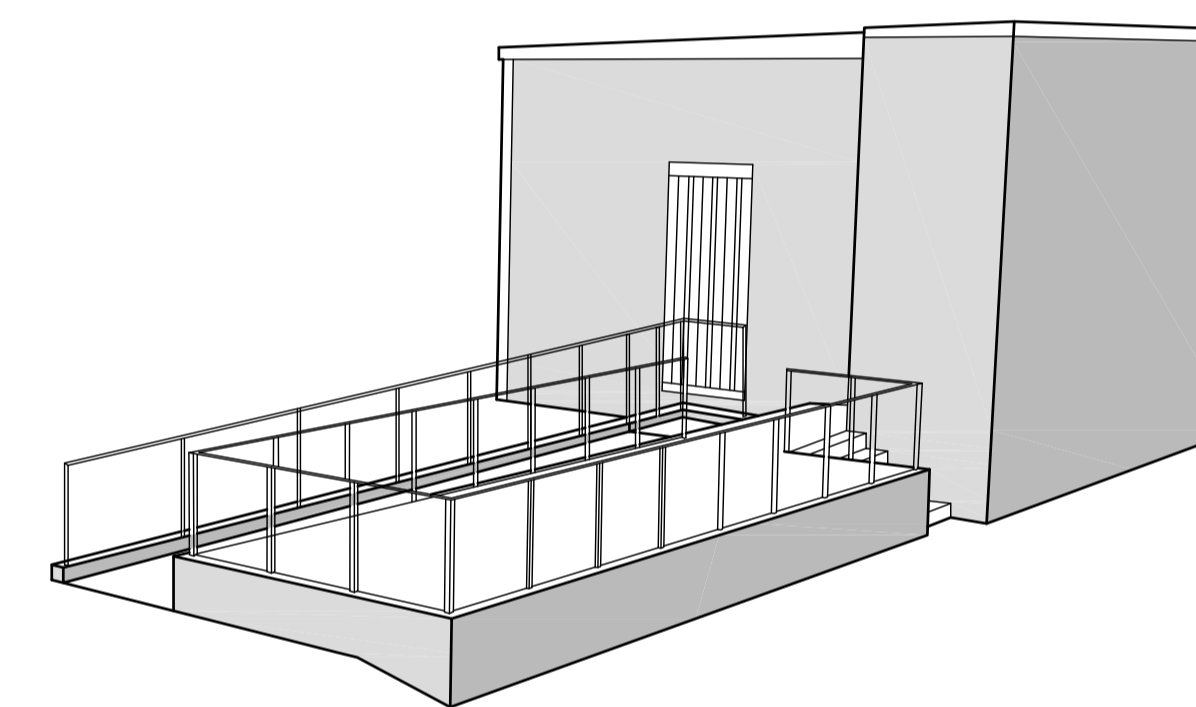


PROPOSED 3D VIEW 1

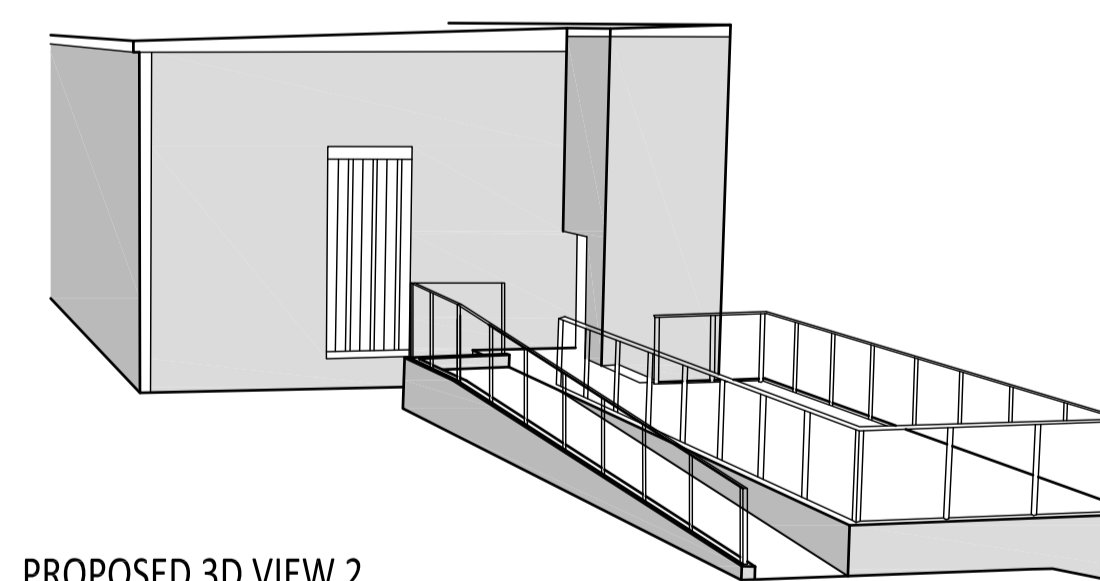


PROPOSED 3D VIEW 2

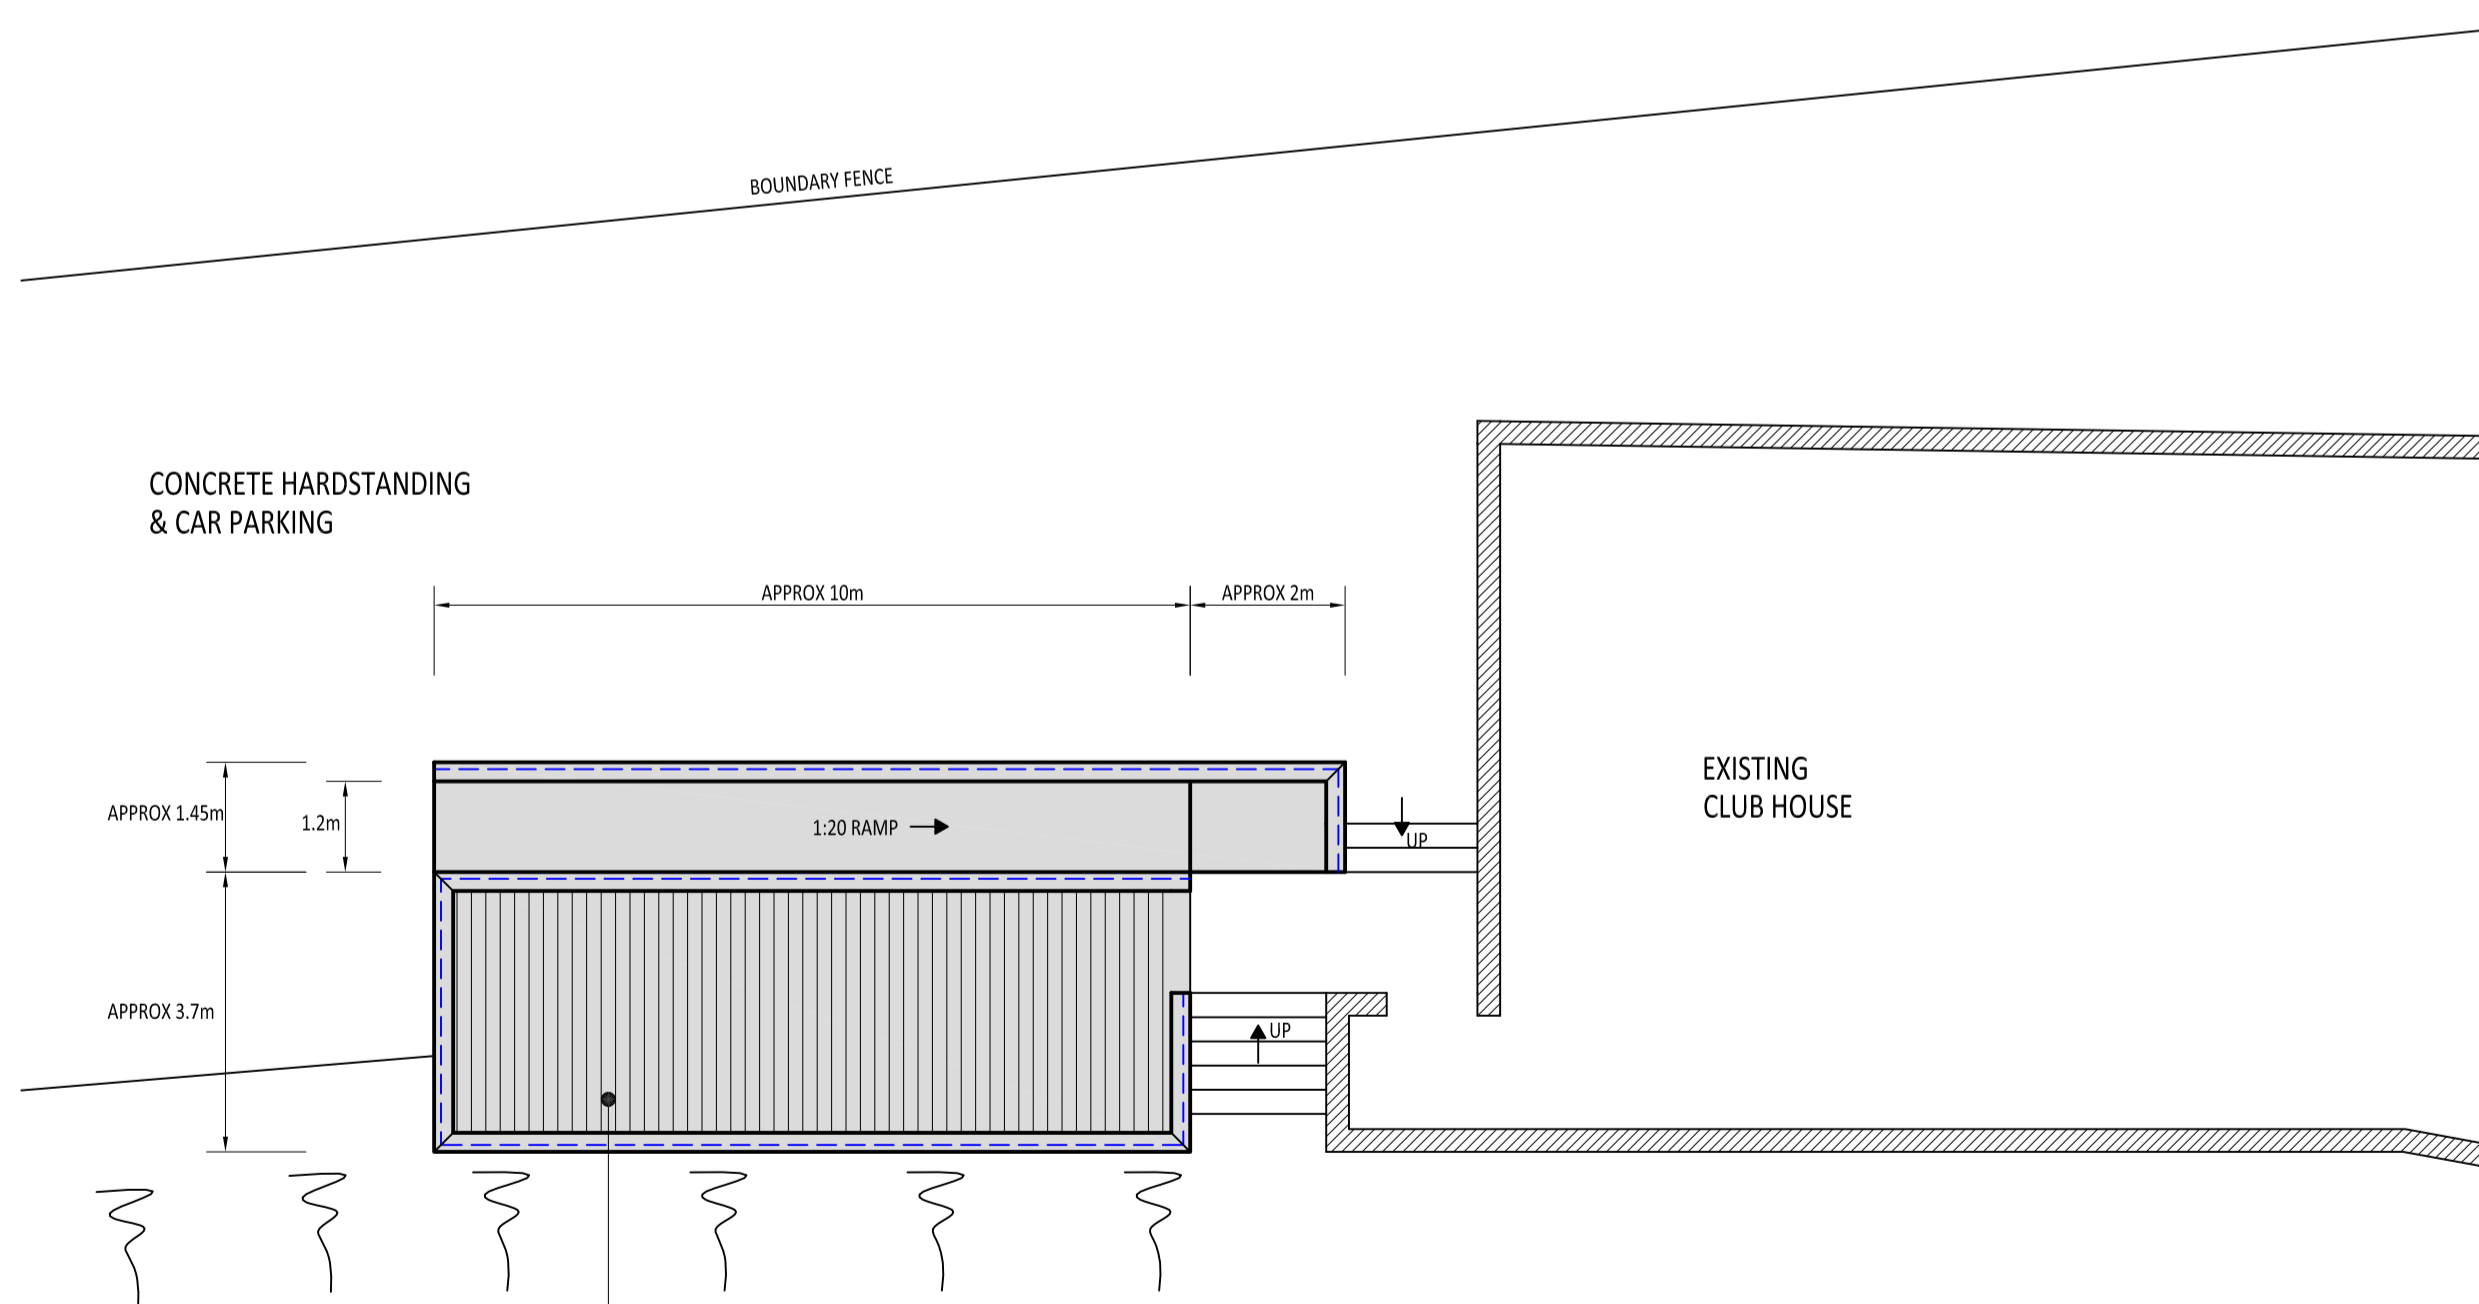

PROPOSED LAYOUT
SCALE 1:100

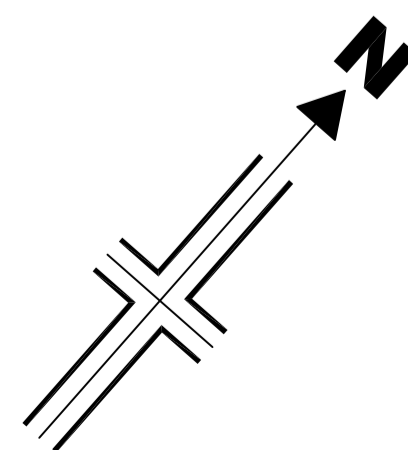

Longridge Cricket Club			
Proposed External Terrace			Scale
Proposed Layouts & Elevations			As Shown @ A1
Drawn	Checked	Approved	Drwg No.
HP	PHA	PHA	S3734-002
<small>www.psadesign.co.uk mail@psadesign.co.uk</small>			Date
 PSA DESIGN <small>engineering your environment CIVIL, STRUCTURAL, GEOTECHNICAL, TRANSPORT</small>			February 2022
<small>The Old Bank House 6 Berry Lane, Longridge Preston, PR3 3JA Tel. 01772 786066 Fax. 01772 786265</small>			Rev.
			P1