





Elevation South East
scale 1:100




Elevation North East
scale 1:100

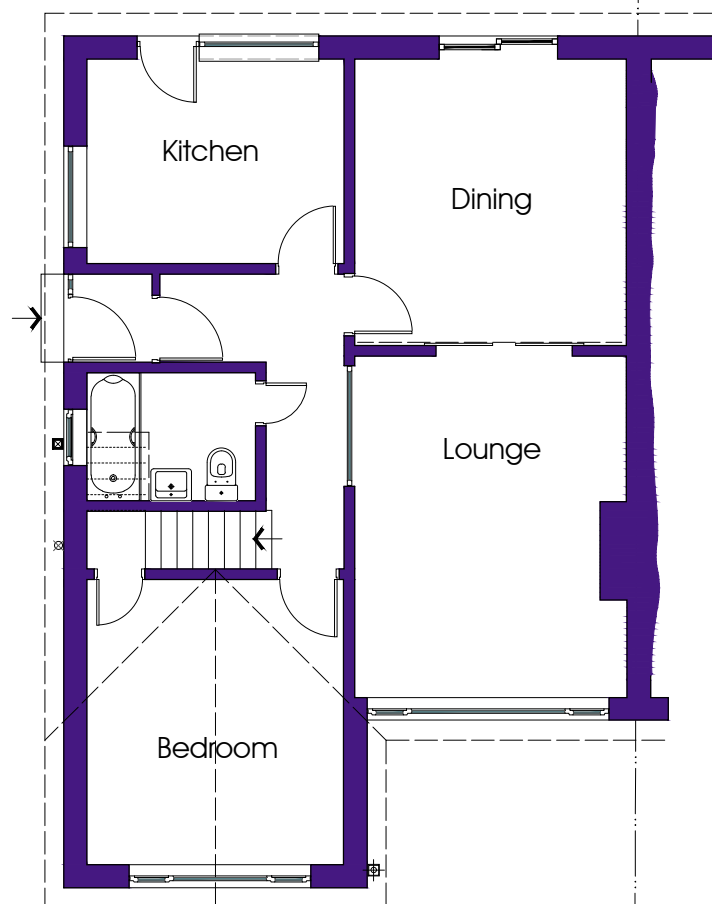


Ground Floor Plan
scale 1:100

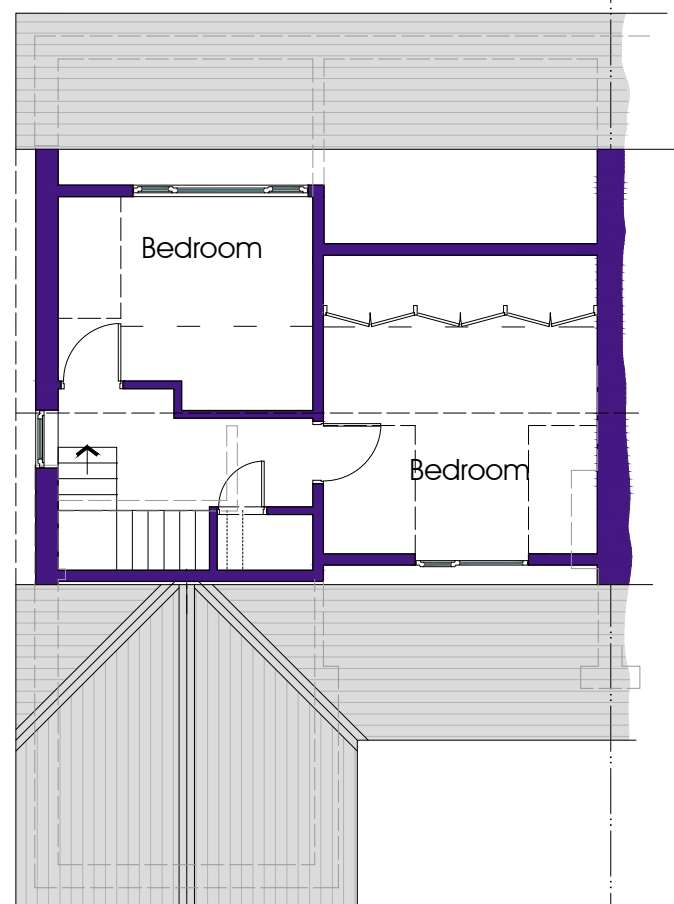

First Floor Plan
scale 1:100


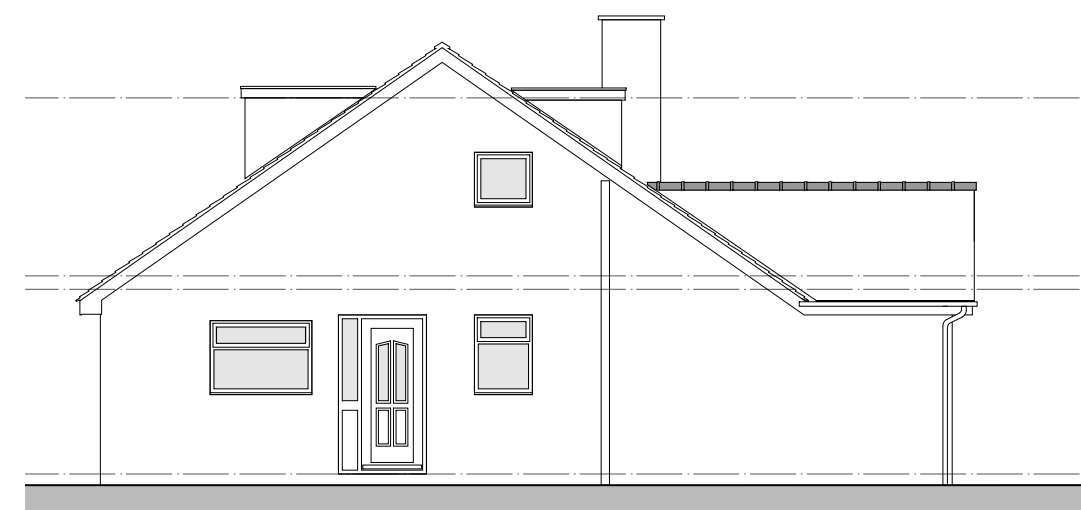


Elevation North West
scale 1:100

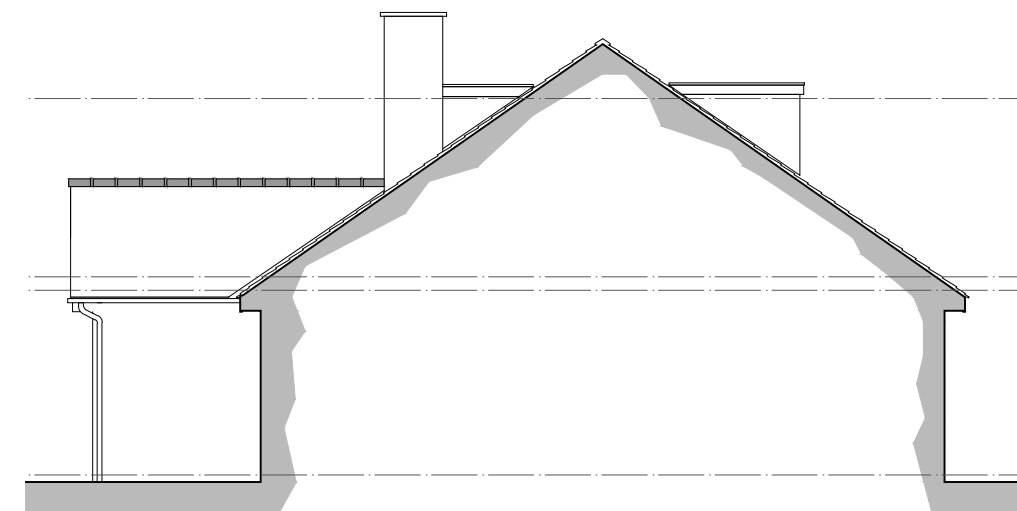


Sectional Elevation
scale 1:100


NOTES:
1: This drawing is for Planning Application purposes only

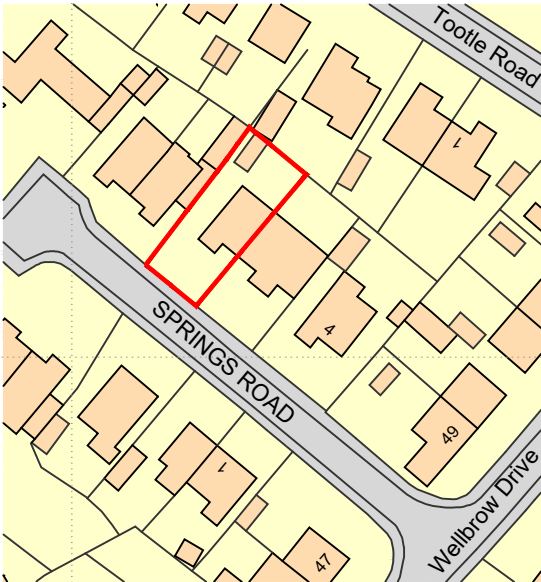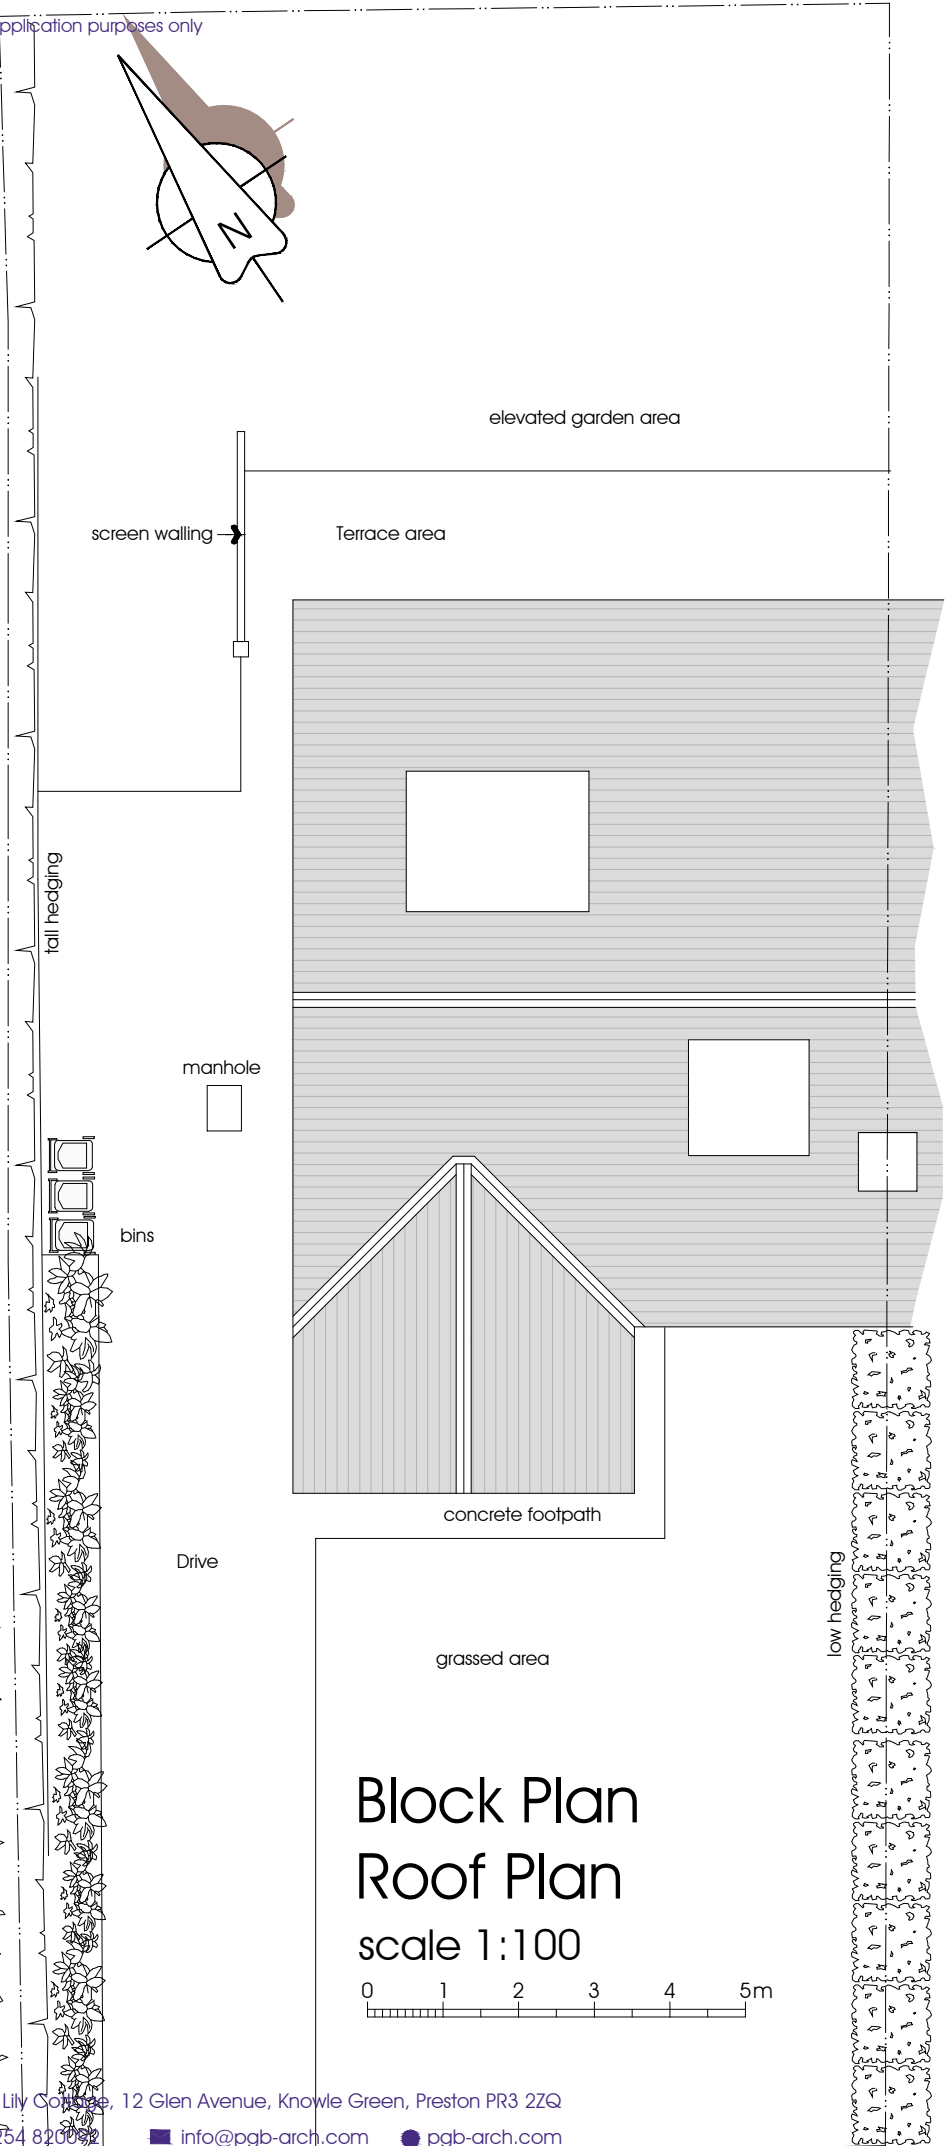

Location Plan
scale 1:1250
0 10 50m

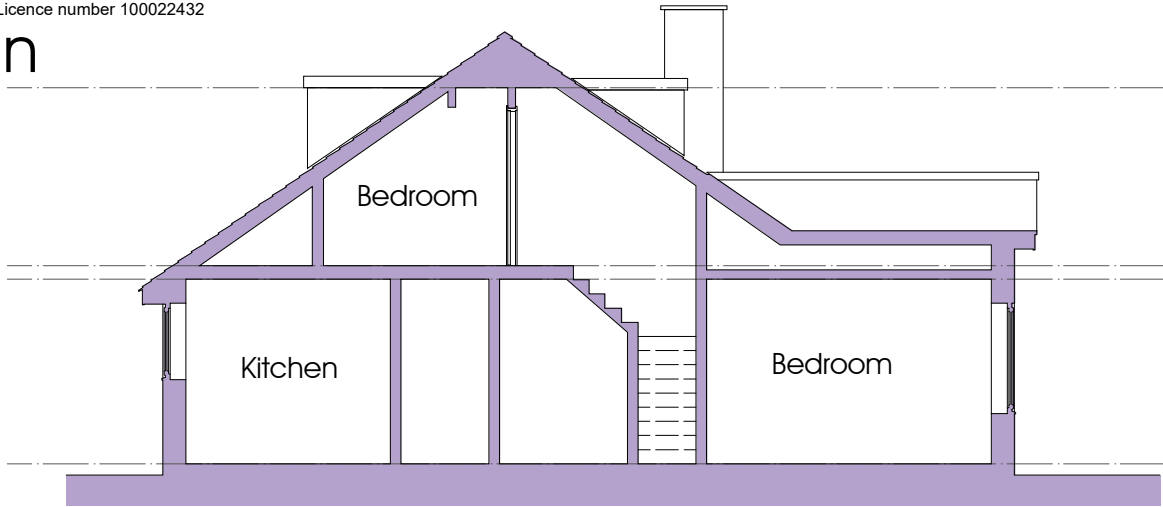



Typical Section
scale 1:100

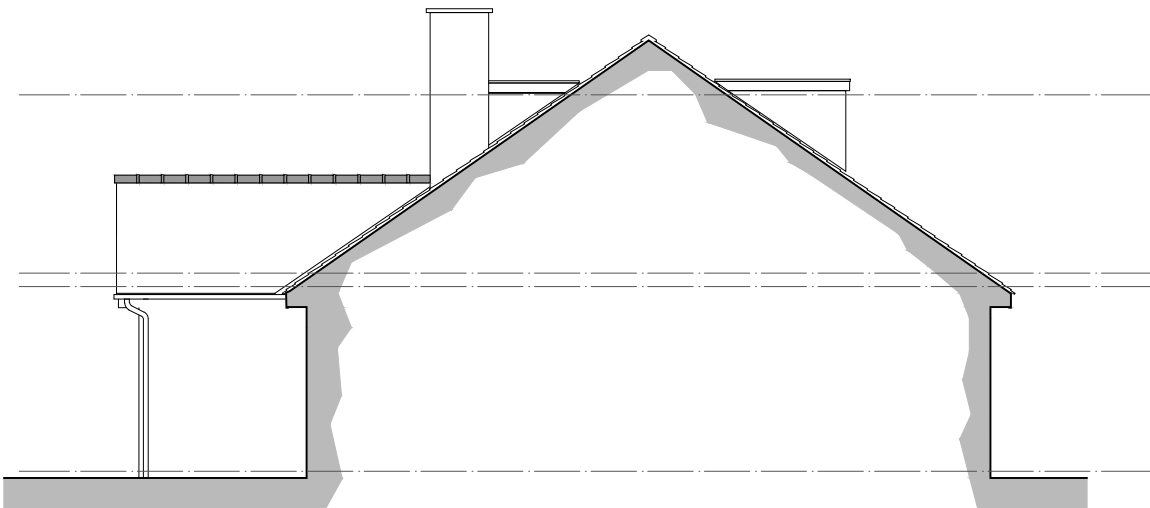

Sectional Elevation
scale 1:100

NOTES:

1: This drawing is for Planning Application purposes only

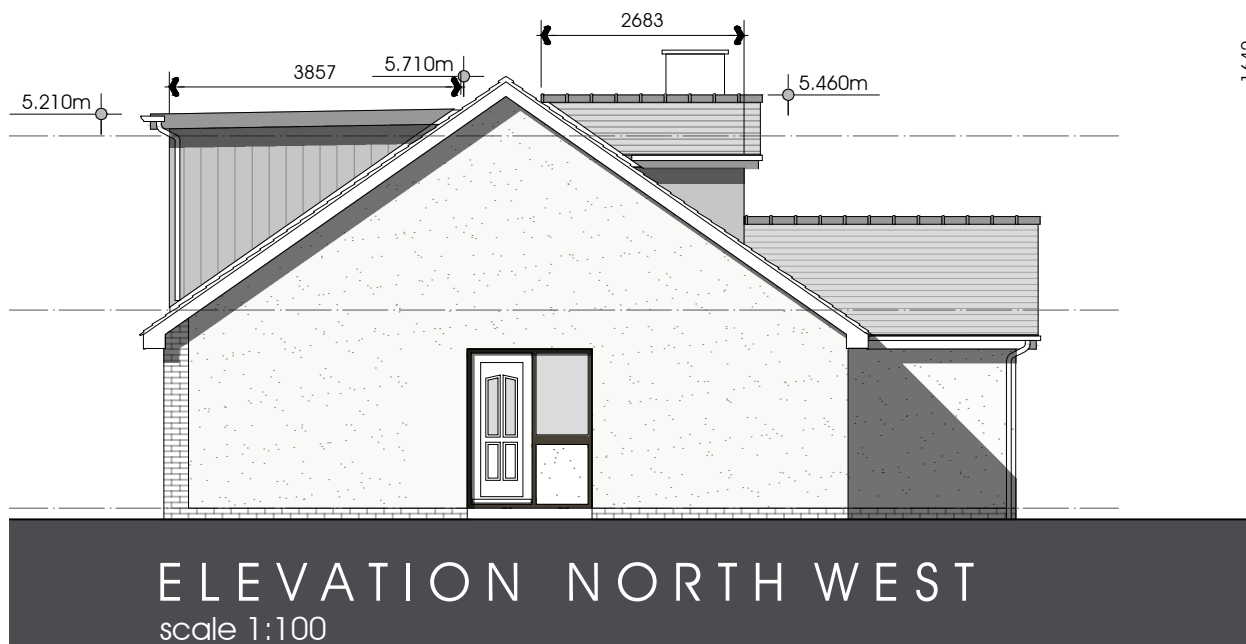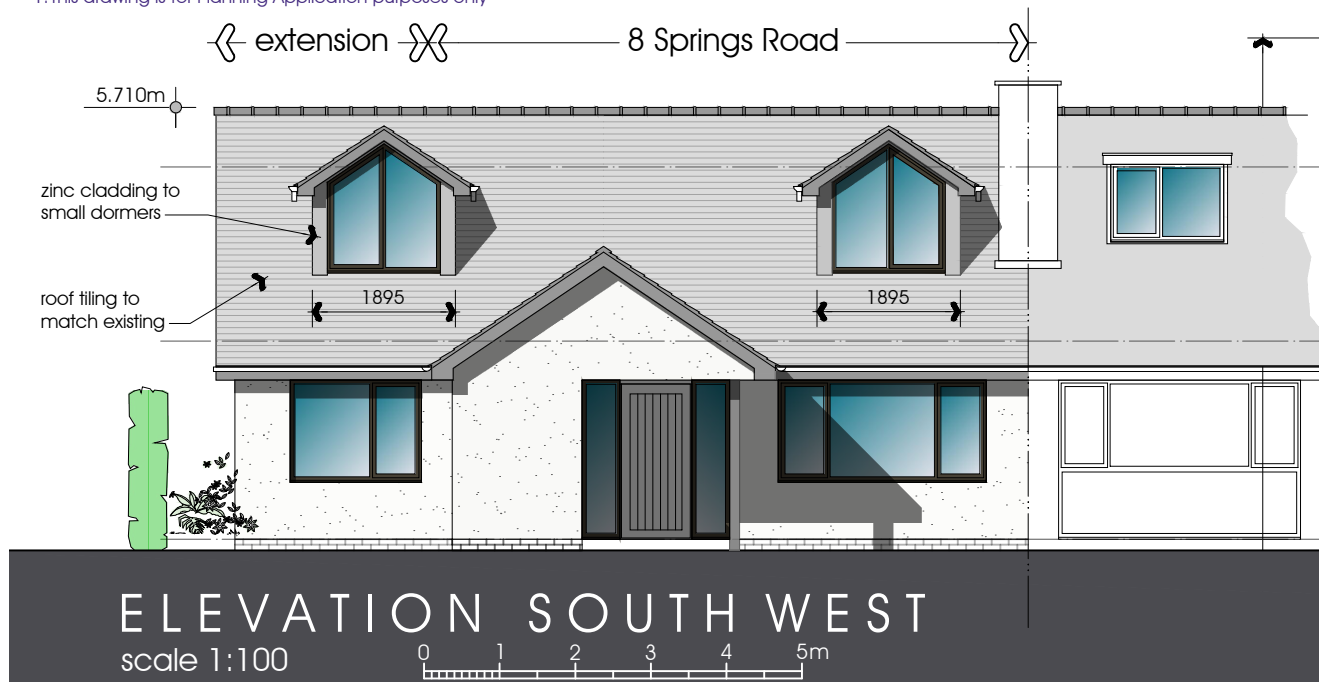

PGB Architectural Services LTD Lily Cottage, 12 Glen Avenue, Knowle Green, Preston PR3 2ZQ

07866 366 565 01254 820092 info@pgb-arch.com pgb-arch.com

Revision A: 02.02.2022: plans and elevations updated to Clients requirements
Revision B: 23.02.2022: Dormer dims added

Extension and Alterations
8 Springs Road, Longridge, PR3 3TE
Ms Katy Parkinson
Client Address

Proposed Ground Floor Plan
Elevations
DATE 25.01.2022

JOB NO. 3310
DRAWING NO. 003
REVISION B
SCALE 1:50 @ A3

PGB
ARCHITECTURAL
SERVICES LTD




Ground Floor Plan
scale 1:50

0 1m 2 3


NOTES:

1: This drawing is for Planning Application purposes only

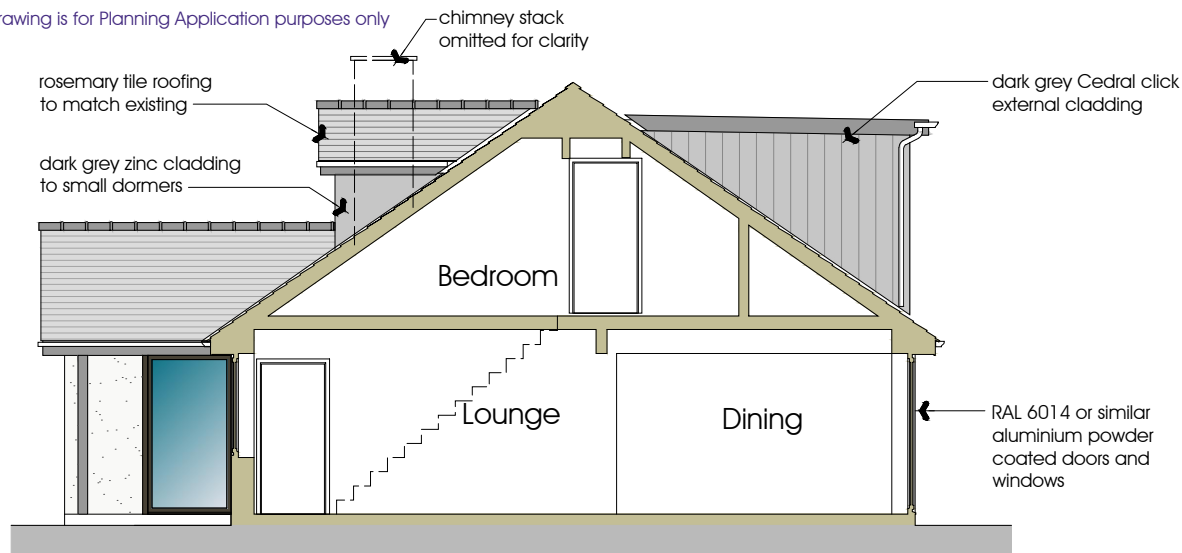



Sectional Elevation

scale 1:100

 


Block Plan Roof Plan

scale 1:200

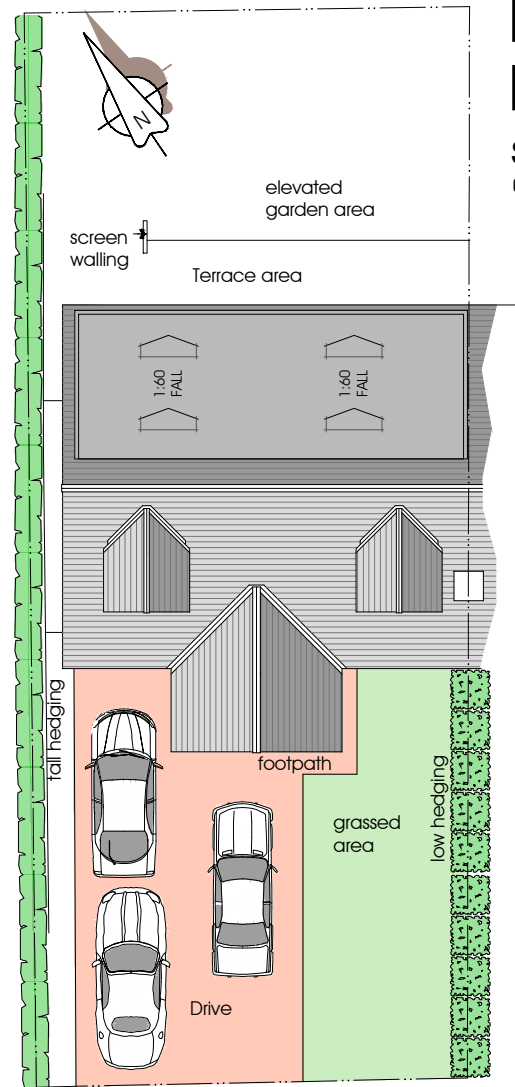 

permeable paviors
to new drive

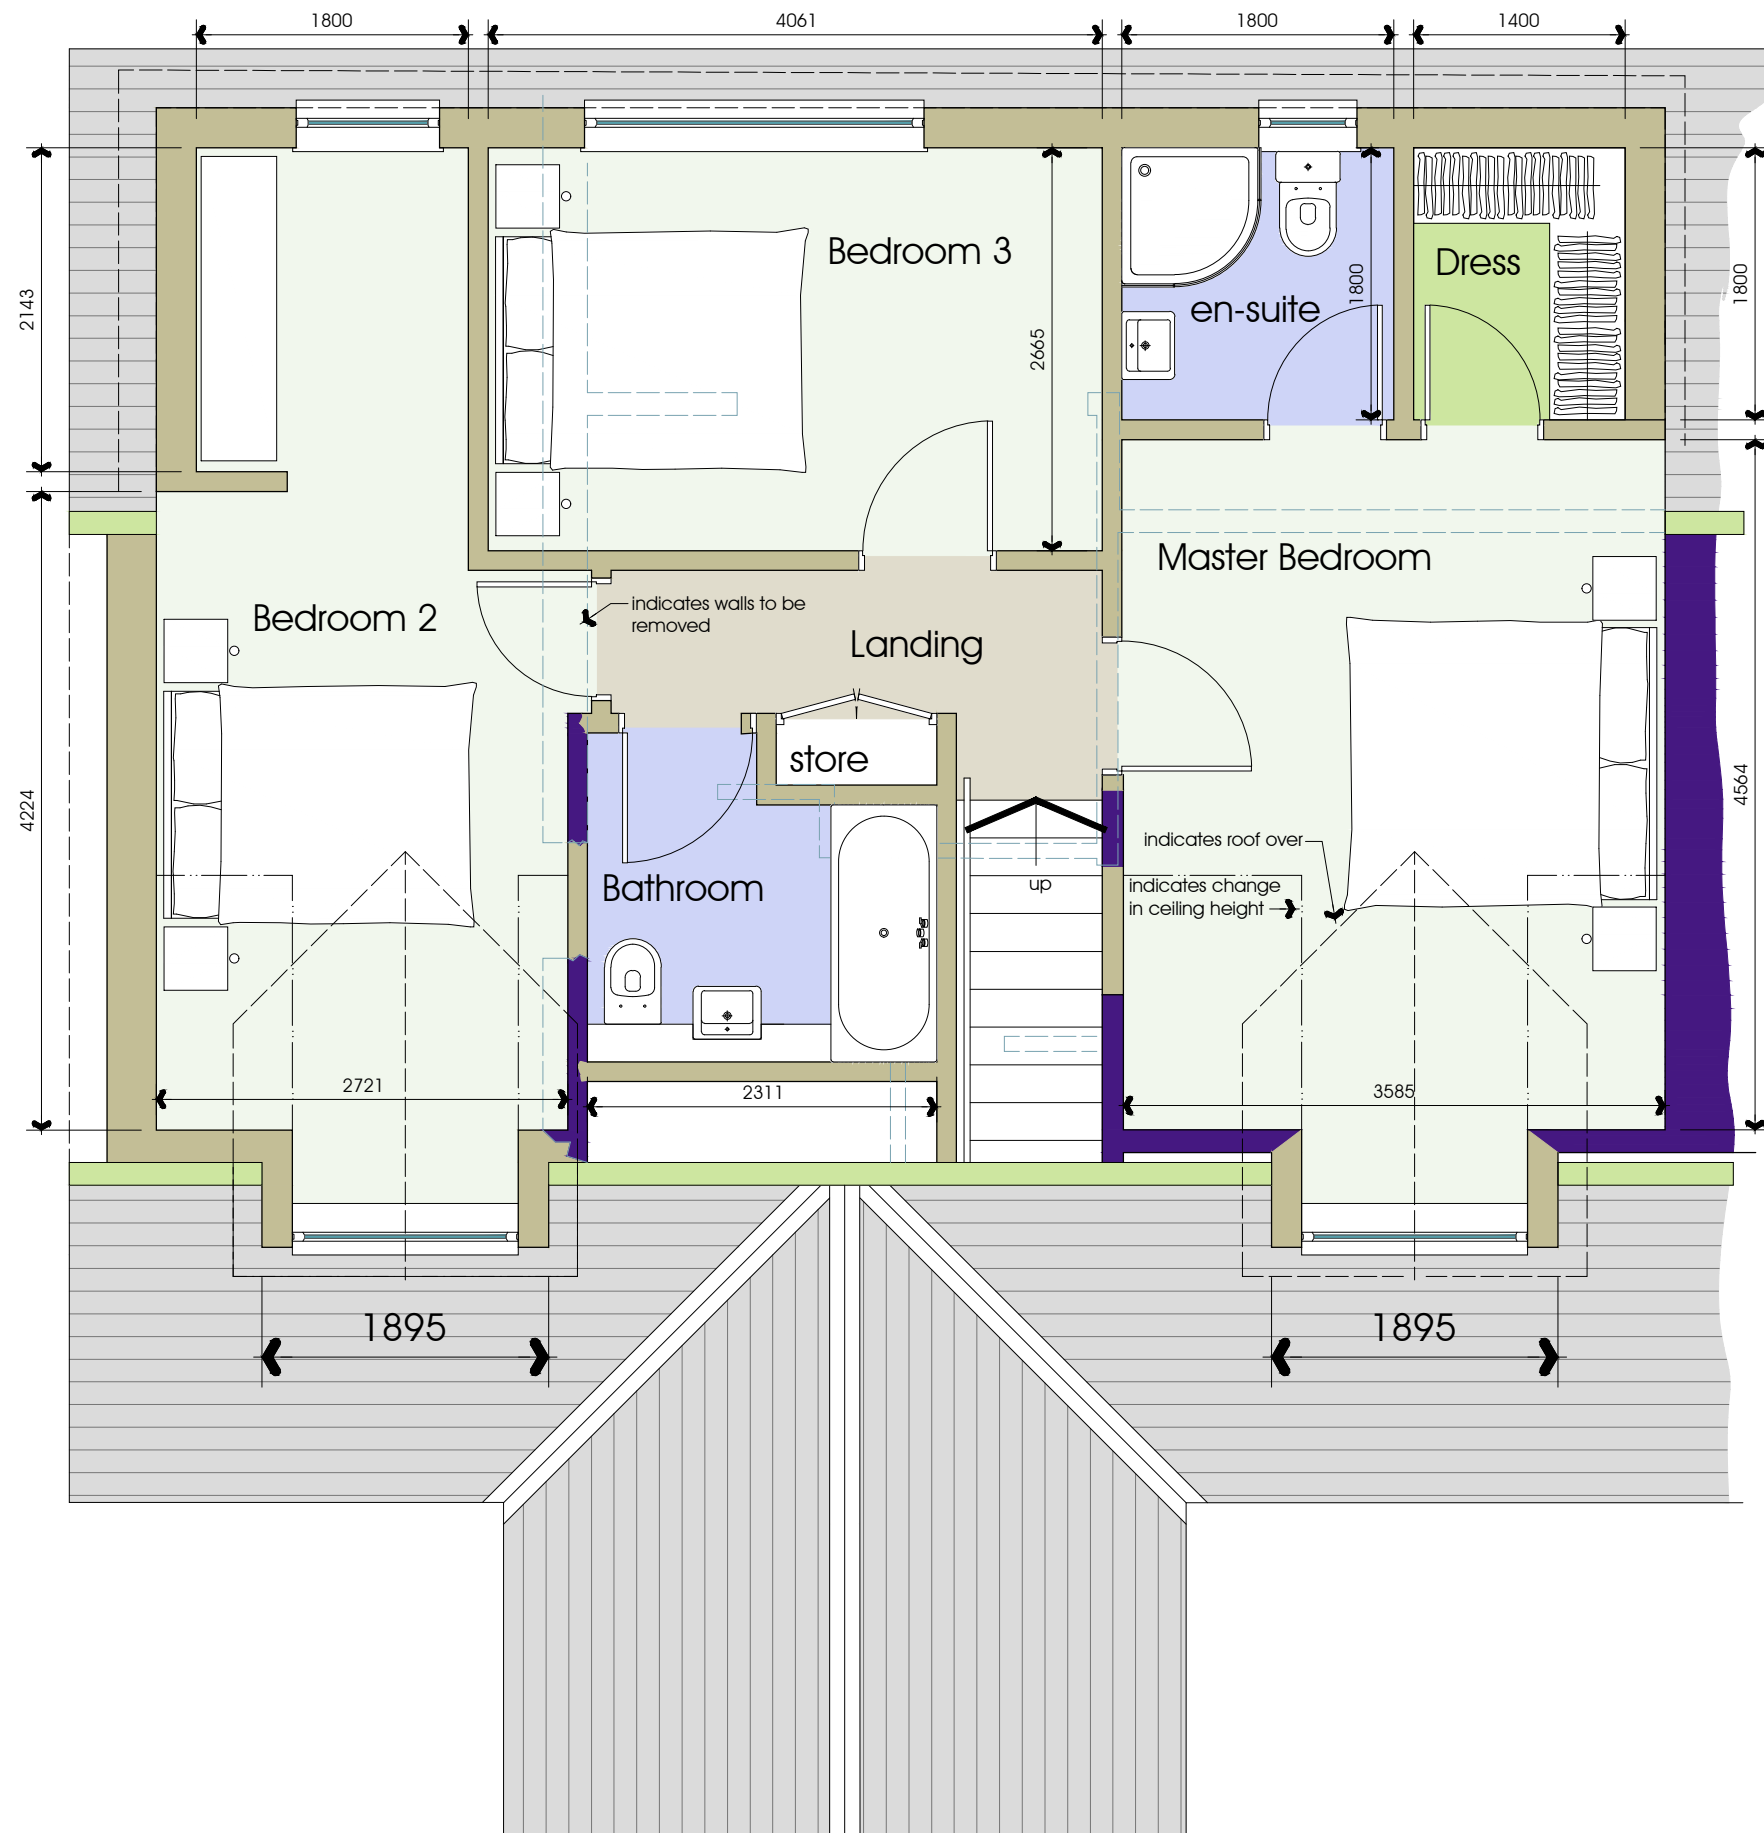

First Floor Plan

scale 1:50



Revision A: 02.02.2022: plans and elevations updated to Clients requirements
Revision B: 23.02.2022: Dormer dims added

Extension and Alterations

8 Springs Road, Longridge, PR3 3TE

Ms Katy Parkinson

Client Address

Proposed First Floor Plan

Sectional Elevation and

Roof Plan/Block Plan

DATE 25.01.2022

JOB NO. 3310

DRAWING NO. 004

REVISION B

SCALE 1:50 @ A3

PGB
ARCHITECTURAL
SERVICES LTD