


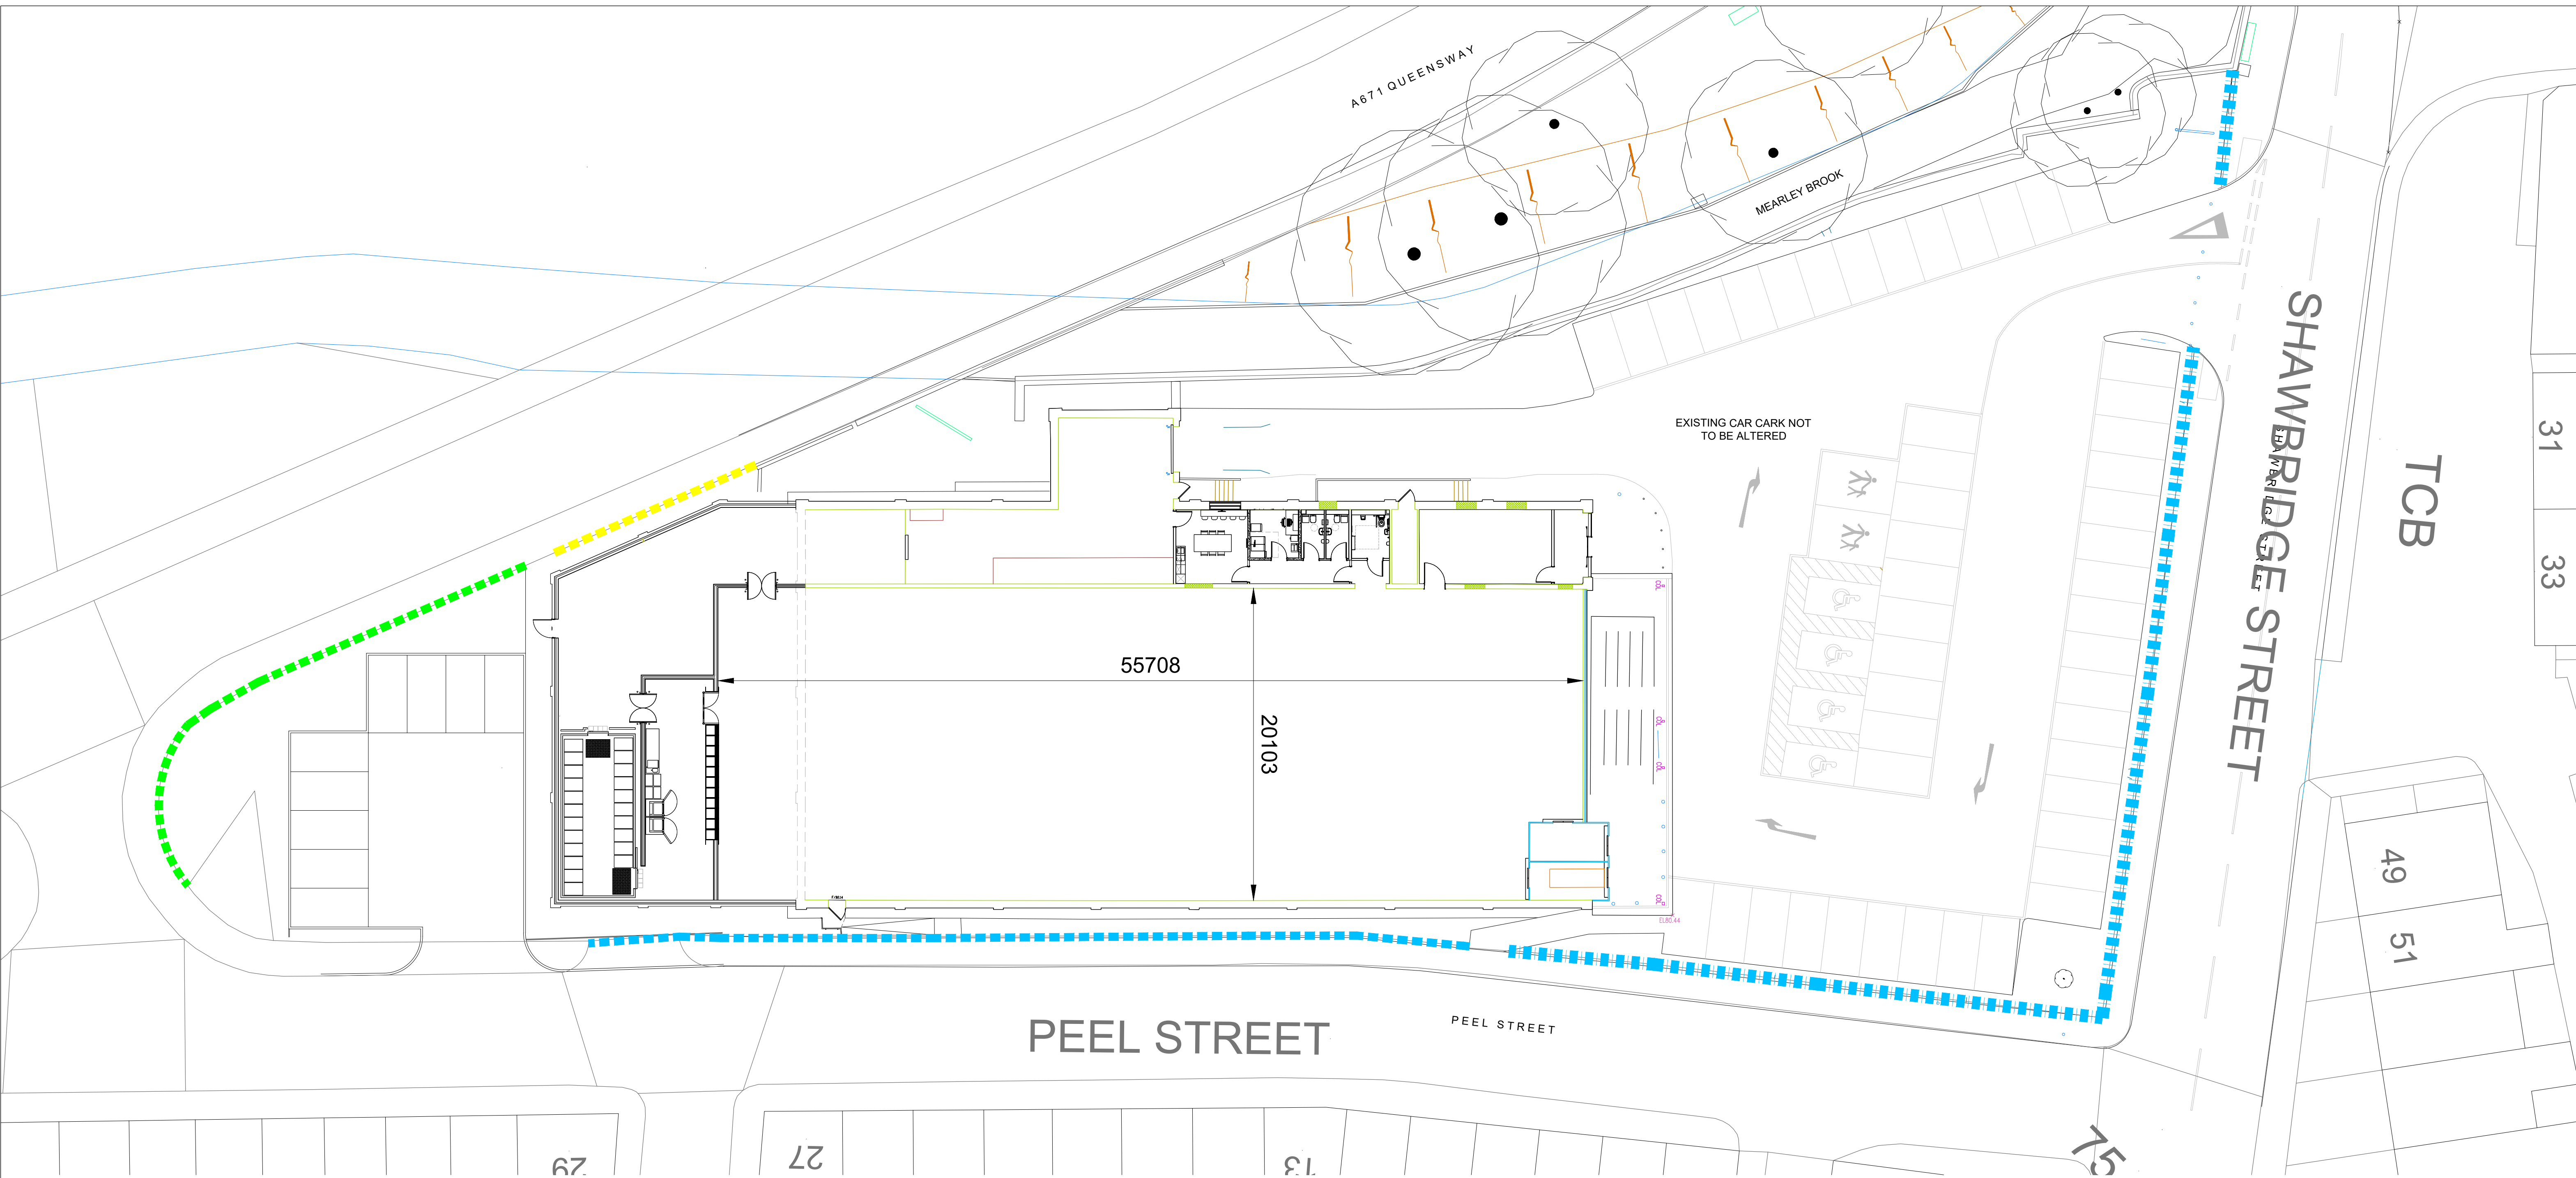


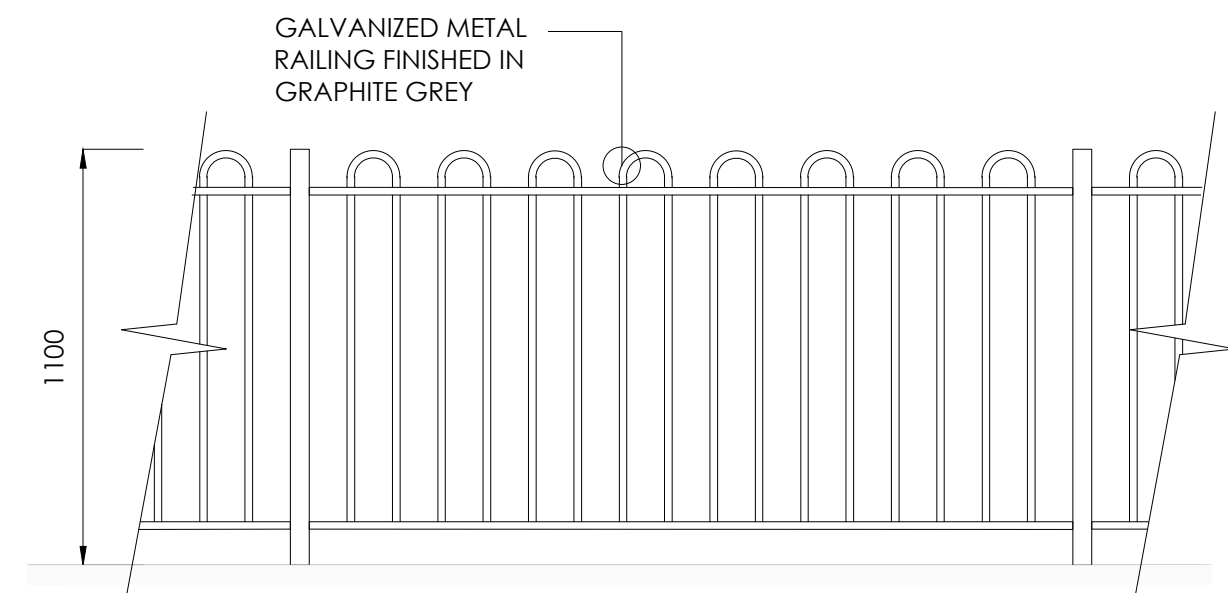


SITE PLAN
SCALE 1:200

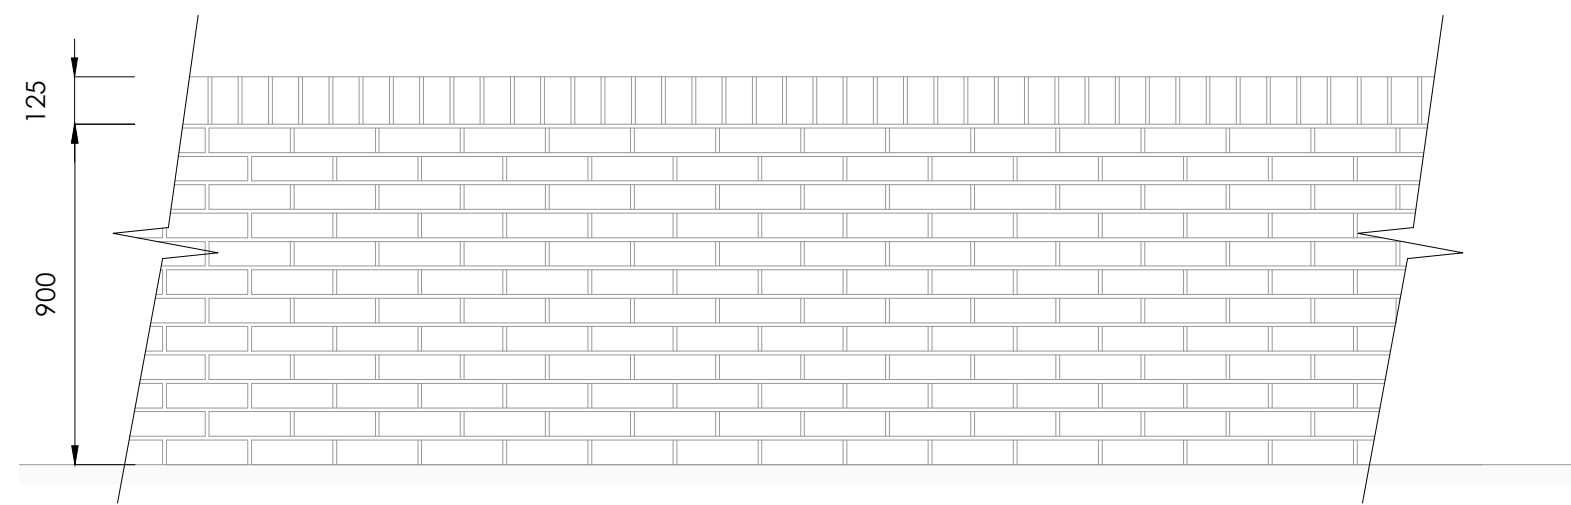

1100mm HOOP TOP FENCE TO BE RETAINED
RAL COLOUR 7038
SCALE 1:20

 

1025mm EXISTING BRICK WALL
RAILING RAL COLOUR 7024
SCALE 1:20

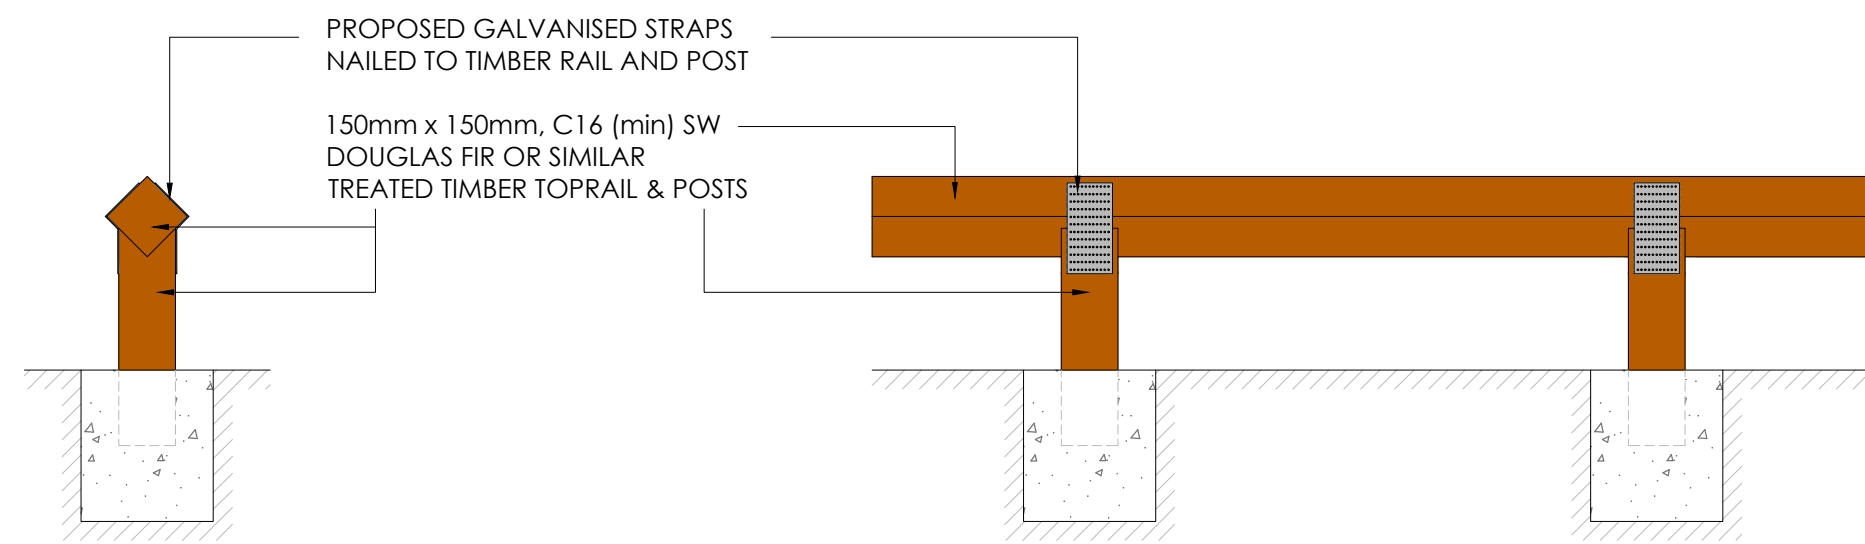

600mm TIMBER KNEE RAIL TO BE RETAINED
SCALE 1:20

- BOUNDARY TREATMENTS KEY
- 600mm TIMBER KNEE RAIL TO BE RETAINED
 - 1100mm HOOP TOP FENCE TO BE RETAINED
 - 1025mm EXISTING BRICK WALL