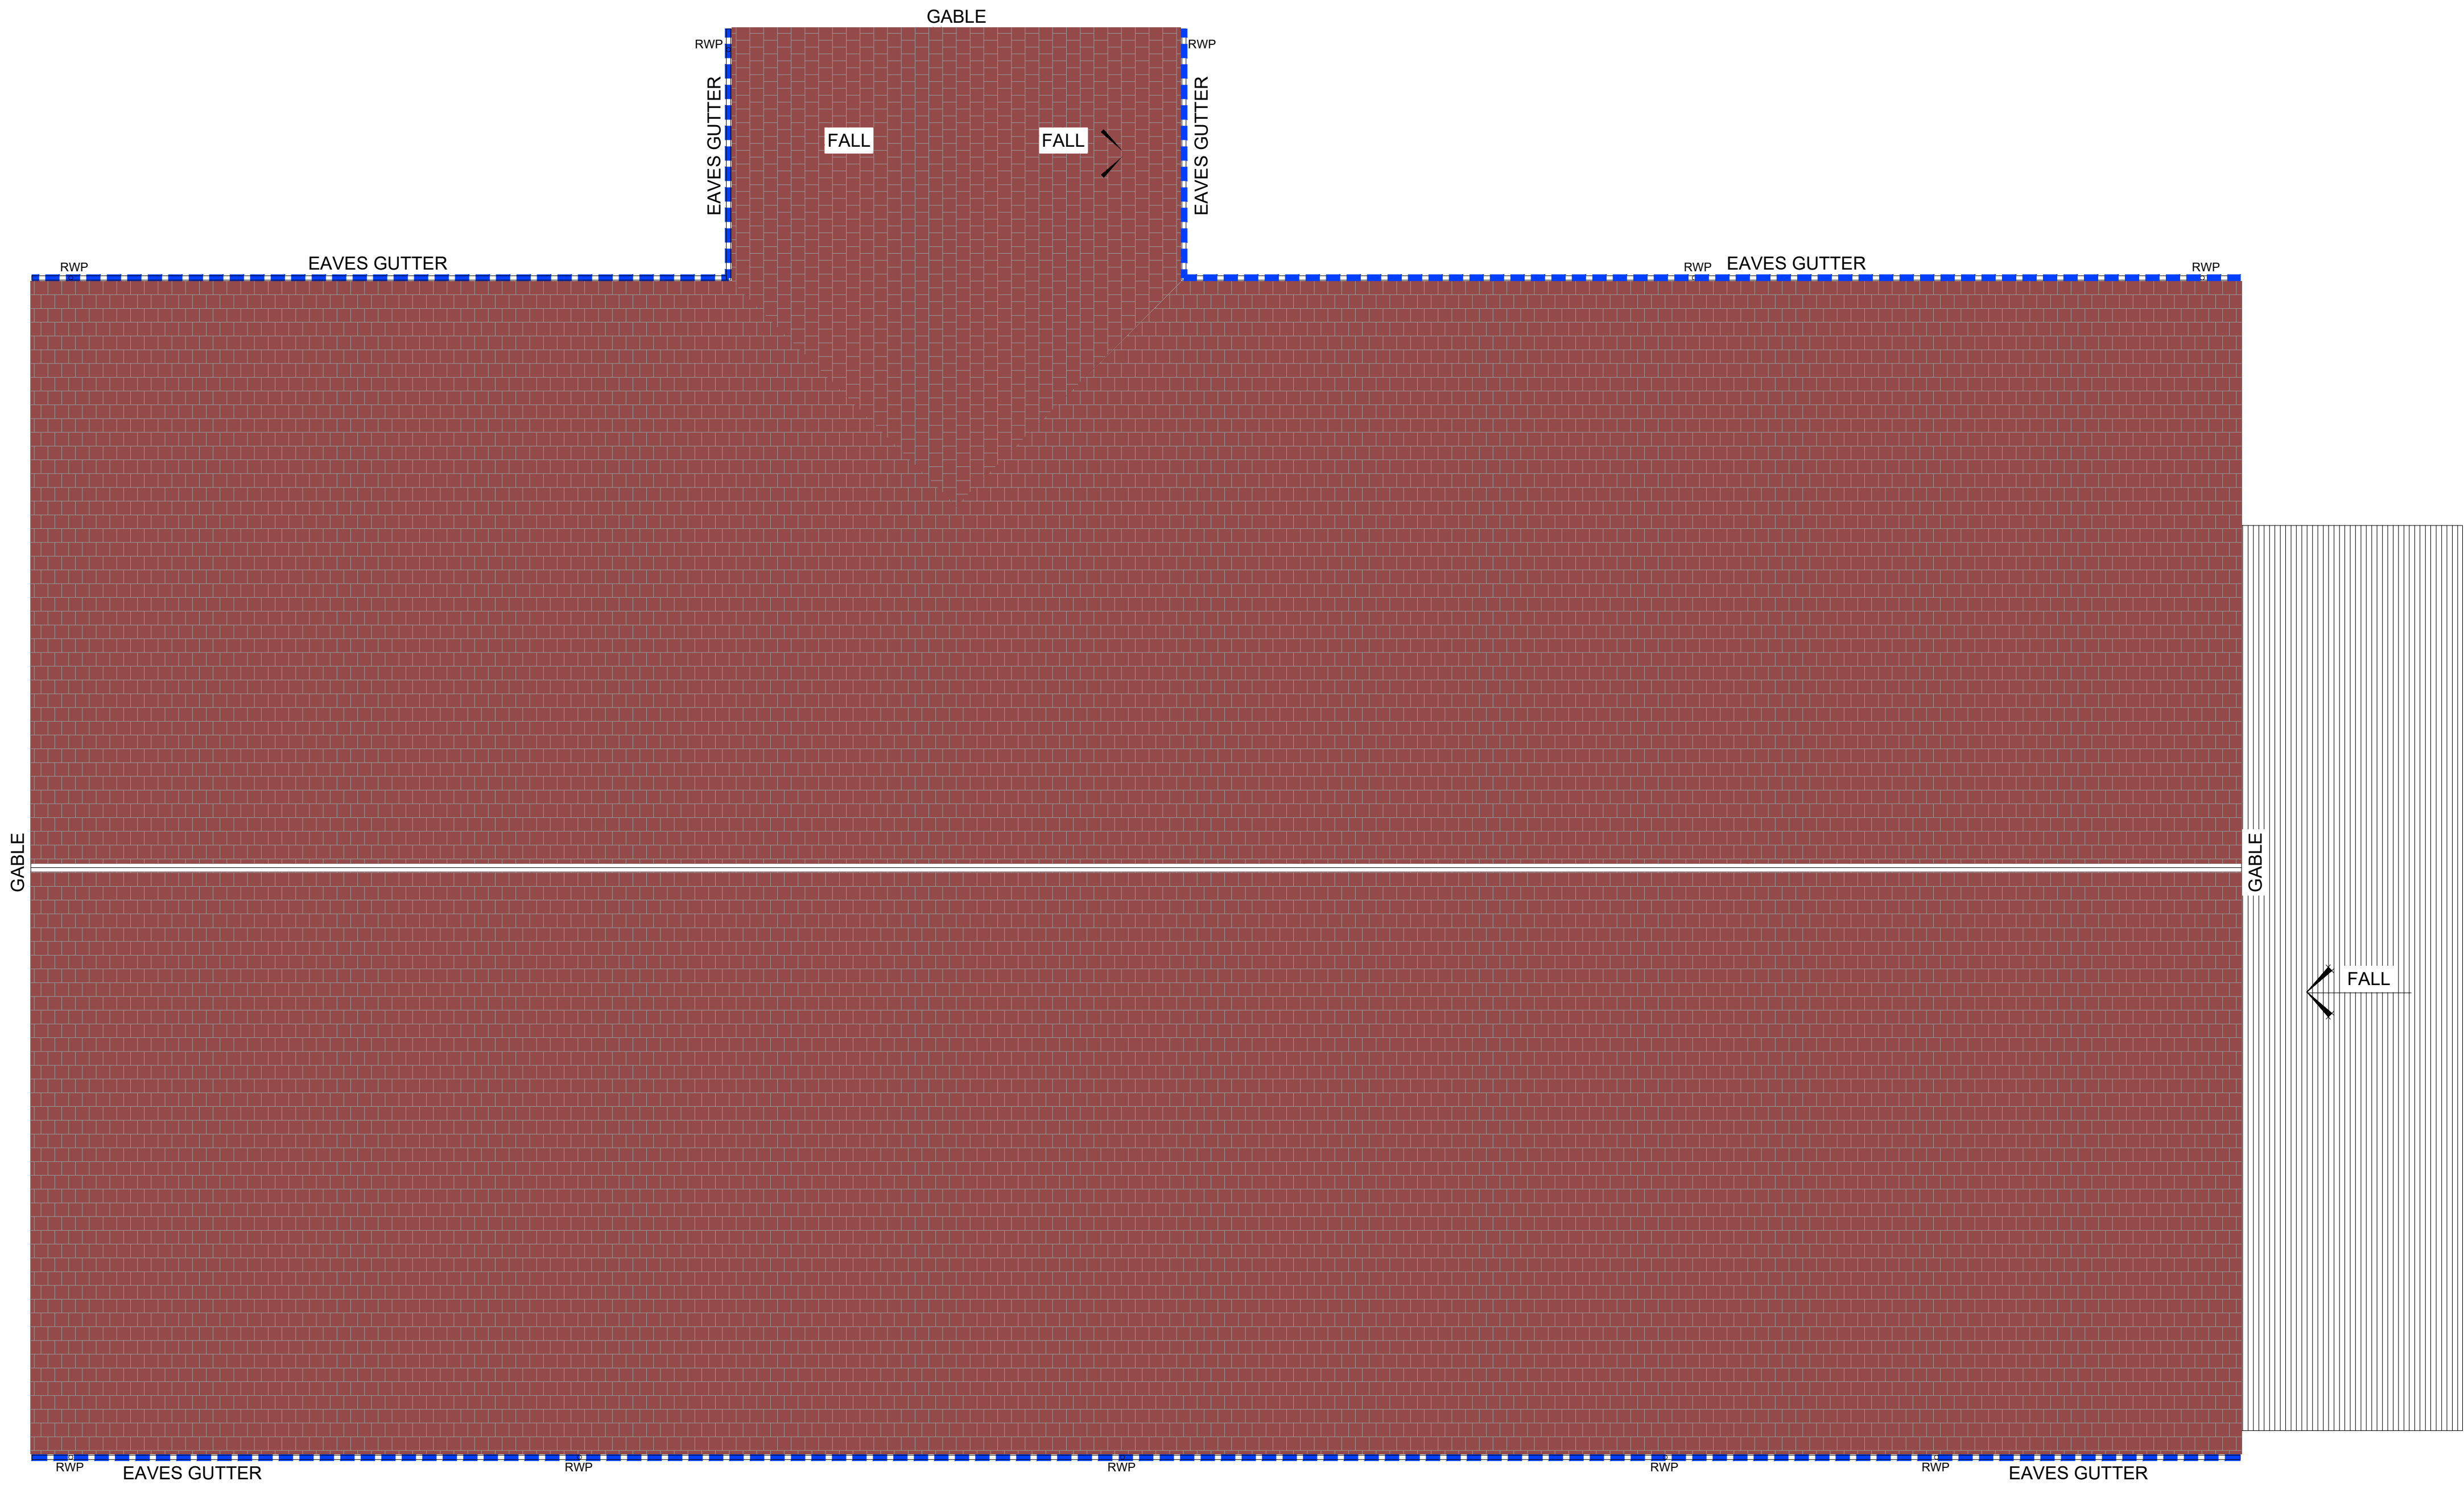


RIBA Chartered Practice arb Architects Registration Board CIAT CHARTERED PRACTICE DIMENSIONS TO BE CONFIRMED ON SITE PRIOR TO START OF WORKS AND ODA TO BE INFORMED OF DISCREPANCIES IMMEDIATELY. NO DIMENSIONS TO BE SCALED FROM THIS DRAWING. ALL MATERIALS AND WORKS ARE TO BE CARRIED OUT IN ACCORDANCE WITH THE LATEST REVISION OF THE APPROPRIATE BRITISH STANDARDS OR EURO CODE. PLANNING APPROVAL, CURRENT BUILDING REGULATIONS AND CODES OF PRACTICE. PARTY WALL ACT - NOTICES UNDER THE PARTY WALL ACT ARE TO BE SERVED BY THE PROPERTY OWNER OR APPOINTED THIRD PARTY BY PROPERTY OWNER. HEALTH AND SAFETY - CDM 2015 REGULATIONS APPLY TO ALL CONSTRUCTION WORKS TO BE CARRIED OUT AND APPLY TO DESIGNERS, CONTRACTORS AND THE CLIENT, AS SUCH ALL PARTIES HAVE DUTIES UNDER THESE REGULATIONS.		Notes		LIDL		Revisions <table><tr><th>Rev</th><th>Description</th><th>Date</th><th>Rev by</th><th>Chk by</th></tr></table>		Rev	Description	Date	Rev by	Chk by	Client LIDL GREAT BRITAIN LTD BLACKHEATHE LANE, RUNCORN WA7 1SE Project SHAWBRIDGE STREET, CLITHEROE Drawing EXISTING ROOF PLAN Project No: 16074 Drawing No: AD_104		Purpose of Issue PLANNING Scale @ A1 1:100 Drawn SMT Revision - Checked GAP Date MAY 2021		ON DESIGN architects One Design Architects Ltd, Unit 1 Merchants Quay, Phase II, Ashley Lane, Shipley, West Yorkshire, BD17 7DB Tel: 01274 591188 www.onedesignarchs.com mail@onedesignarchs.com Registered in England & Wales No: 8355643 Architectural	
Rev	Description	Date	Rev by	Chk by														