




Ordnance Survey (c) Crown Copyright 2022. All rights reserved. Licence number 100022432

Site Location Plan
1 : 2500

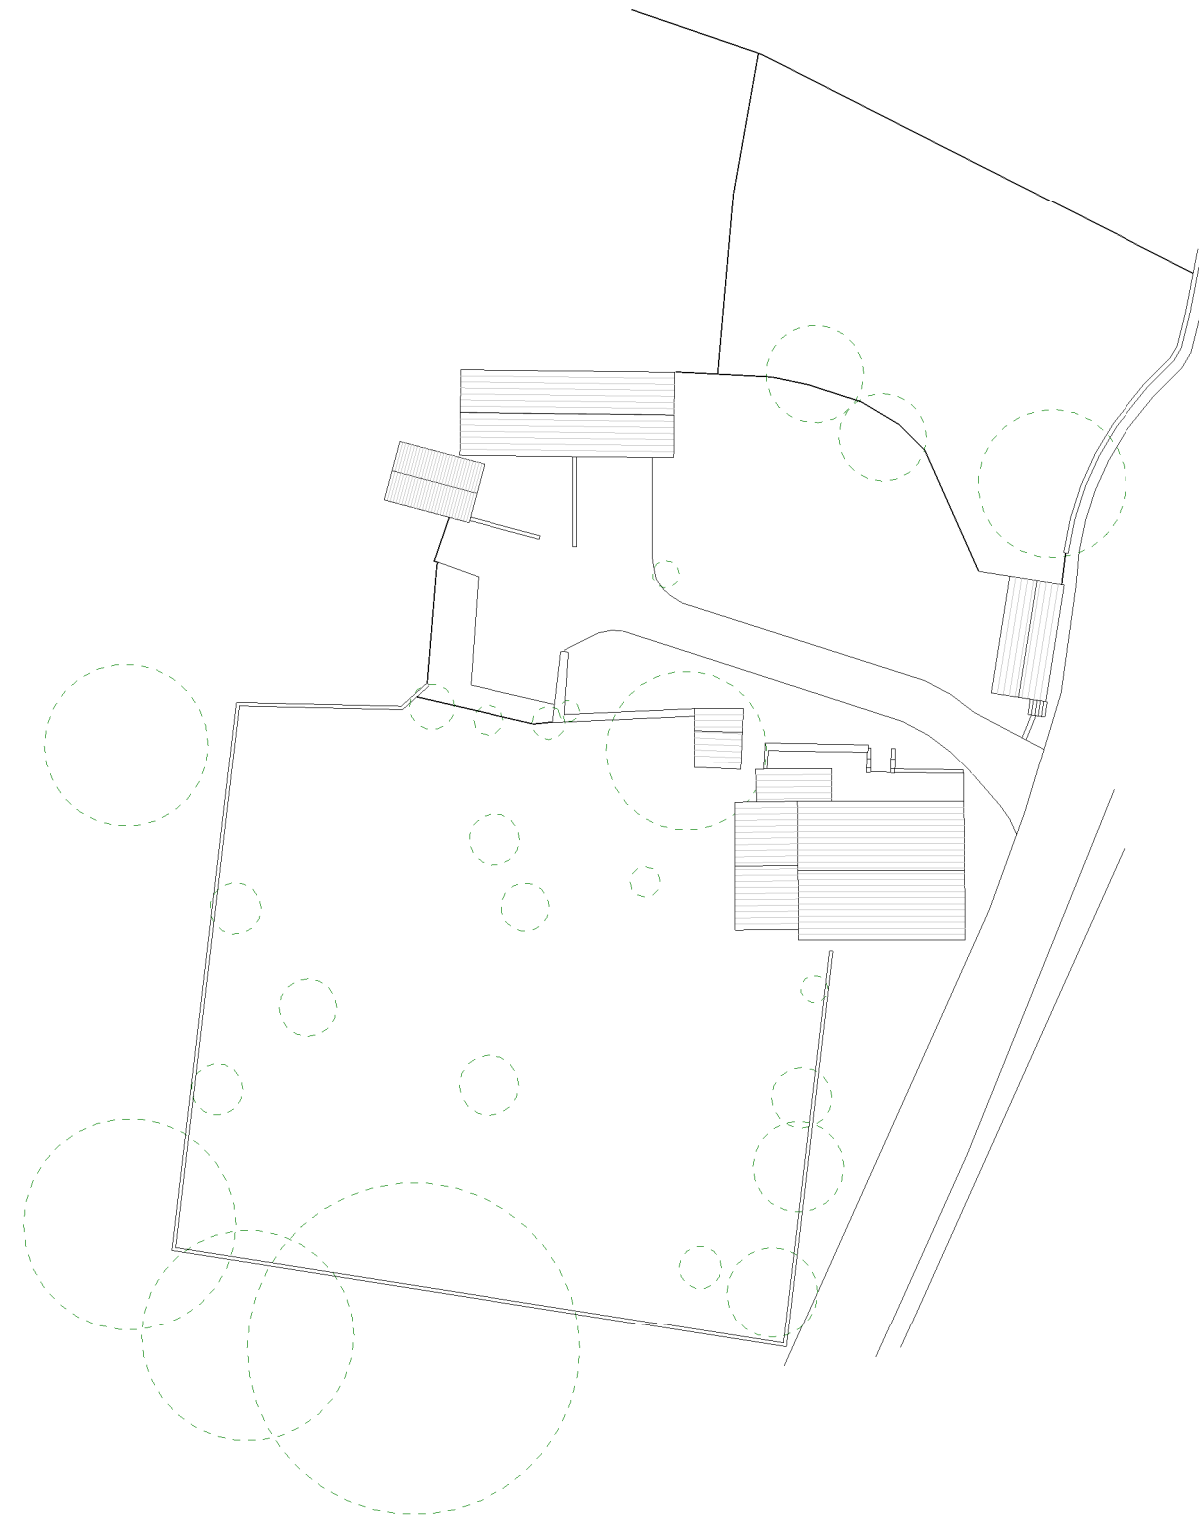

Existing Site Plan
1 : 500

DRAWING REVISIONS				
REV	DESCRIPTION	DATE	BY	CHECK
P01	For consultation	11/02/22	RJ	CMD

NOTES
DO NOT SCALE. USE FIGURED DIMENSIONS ONLY.
ALL DIMENSIONS TO BE VERIFIED ON SITE PRIOR TO THE COMMENCEMENT OF ANY WORK OR THE PRODUCTION OF ANY SHOP DRAWING. ALL DISCREPANCIES TO BE REPORTED TO THE ARCHITECT.
THIS DRAWING IS TO BE READ IN CONJUNCTION WITH ALL RELATED ARCHITECTS AND ENGINEERS DRAWINGS AND ANY OTHER RELEVANT INFORMATION.
THIS DRAWING IS COPYRIGHT © OF DWA ARCHITECTS (LONDON) LTD.



DWA Architects (London) Ltd
Cyclops House
Link Business Park
York
United Kingdom
YO10 3JB
01904 544 400
dwa@dwa-architects.co.uk
www.dwa-architects.co.uk

CLIENT
Mr Damian Hodkinson

PROJECT
Higher Chipping House

DRAWING TITLE
Site Location and Block Plan

DRAWING STATUS
DRAFT

SCALE (@ A3) As indicated	DATE 09/02/22
-------------------------------------	-------------------------

DRAWN BY RJ	CHECKED BY CMD
-----------------------	--------------------------

JOB NO. SW0142	DWG NO. SK(00)01	REV P01
--------------------------	----------------------------	-------------------