



This drawing is to be read in conjunction with all relevant Architect, consultants' and specialist drawings and specifications. The Architect is to be notified of any discrepancies before proceeding. Do not scale from this drawing. All dimensions and levels are to be checked on site. This drawing is subject to copyright. All work carried out before Planning and Building Permission has been granted is at the contractor's risk.


1:50 Scale

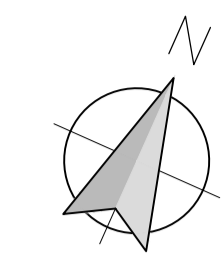


Datum - 9.000
South East Elevation

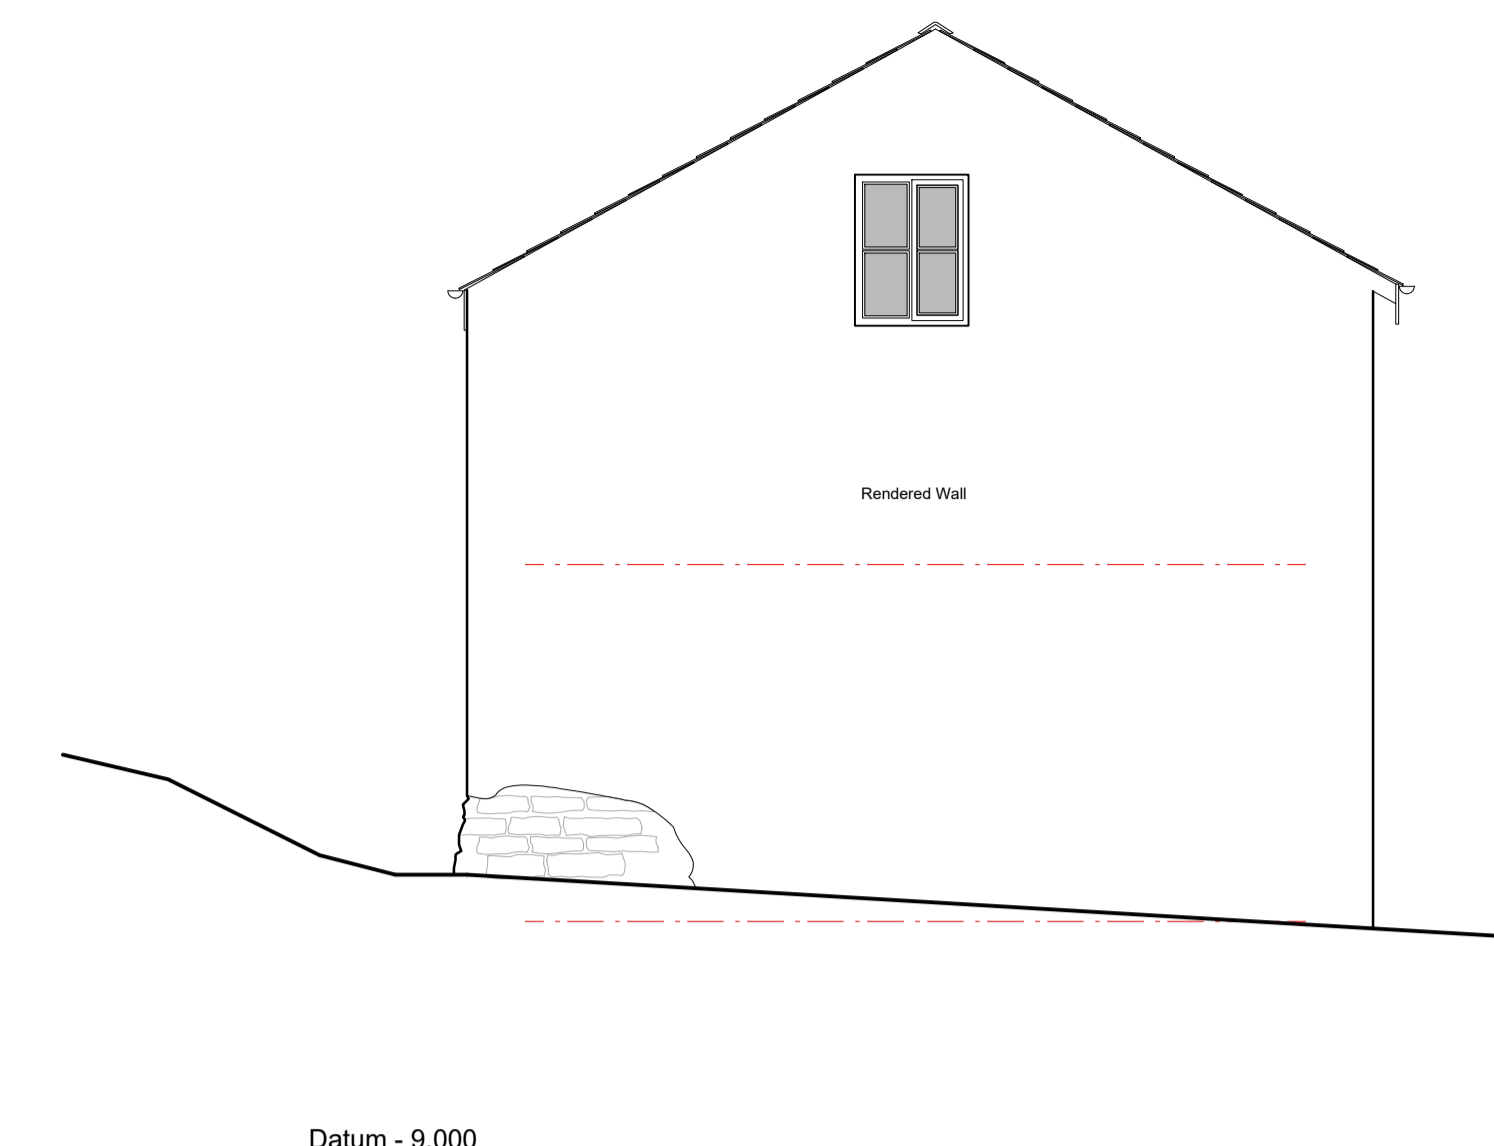


Datum - 9.000
South West Elevation

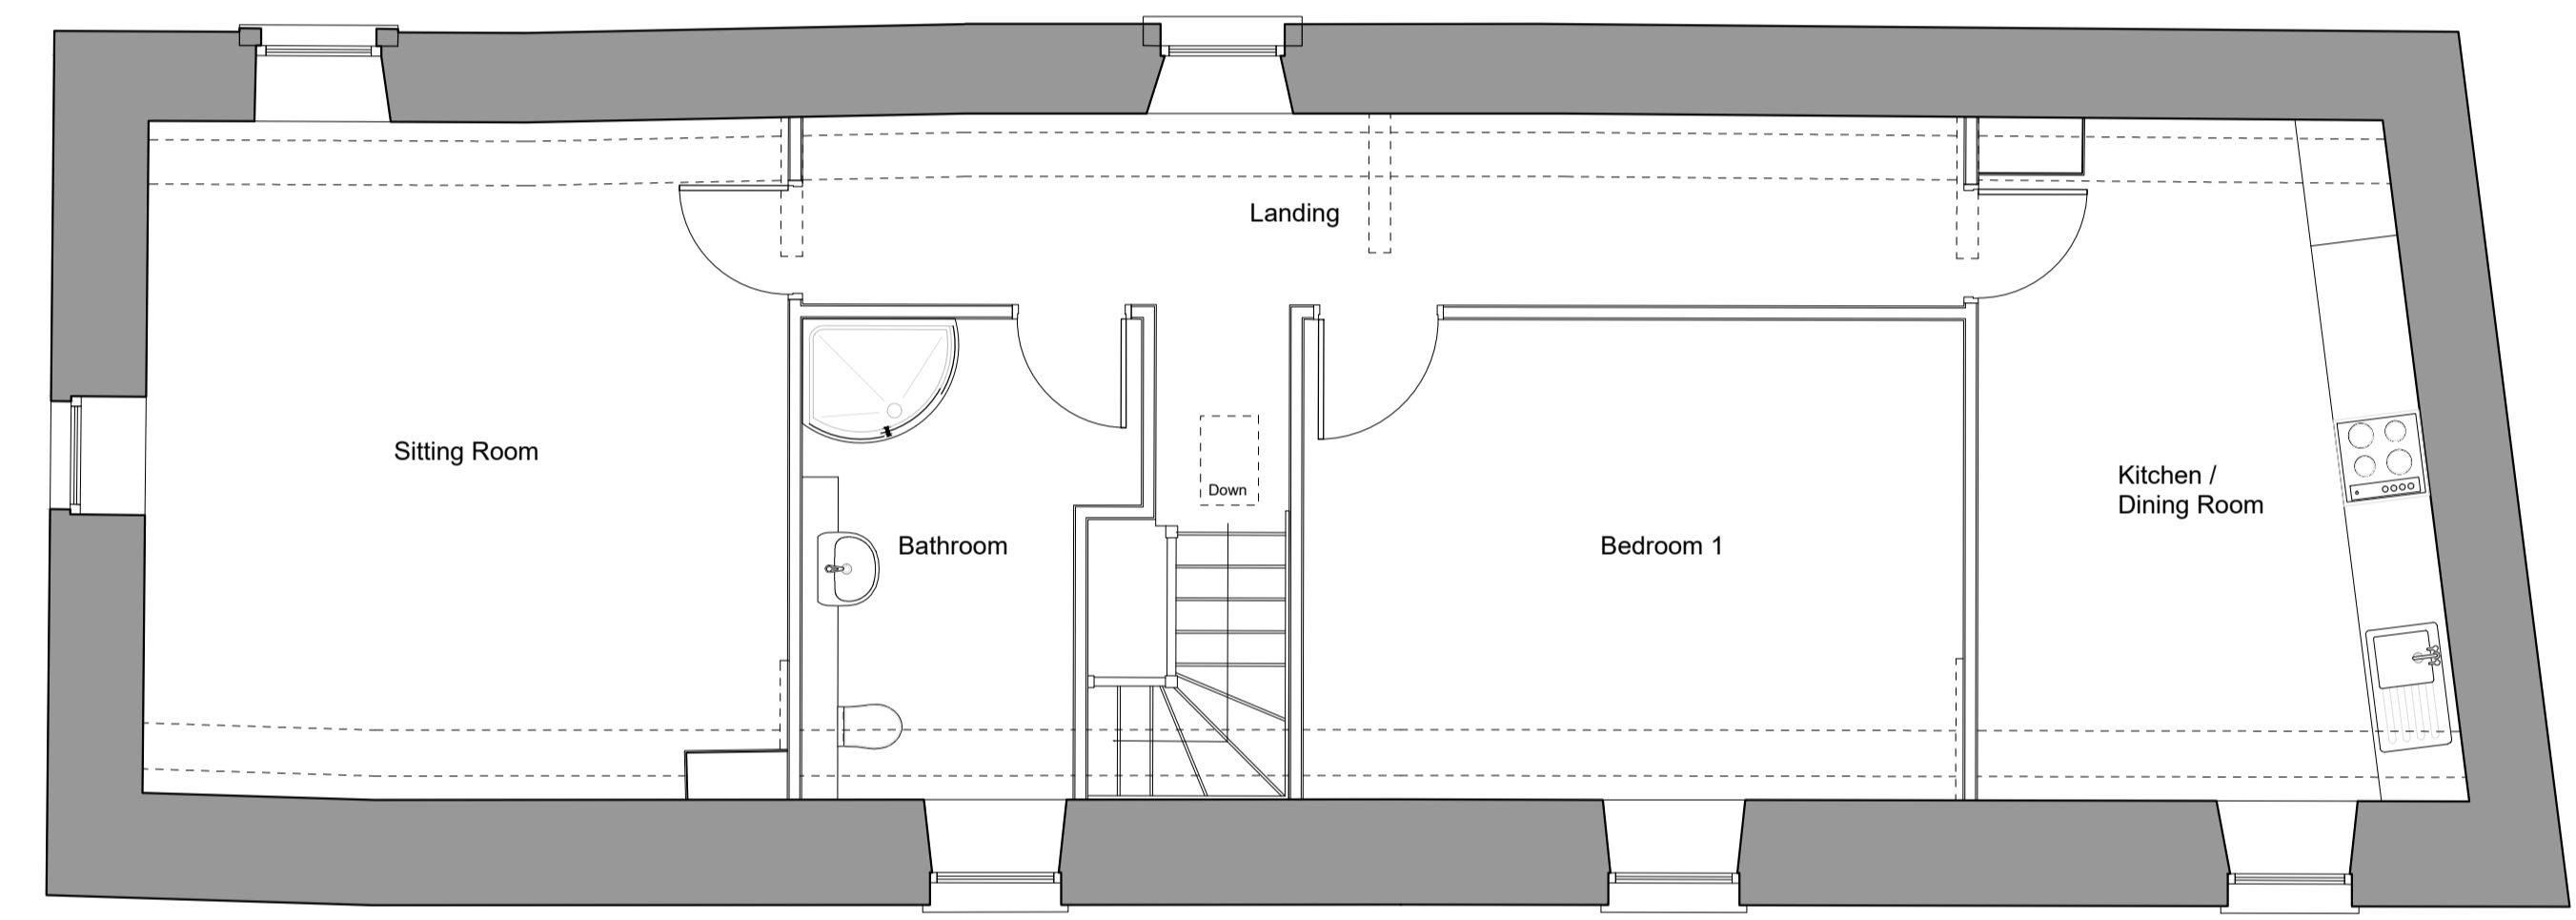


First Floor Plan

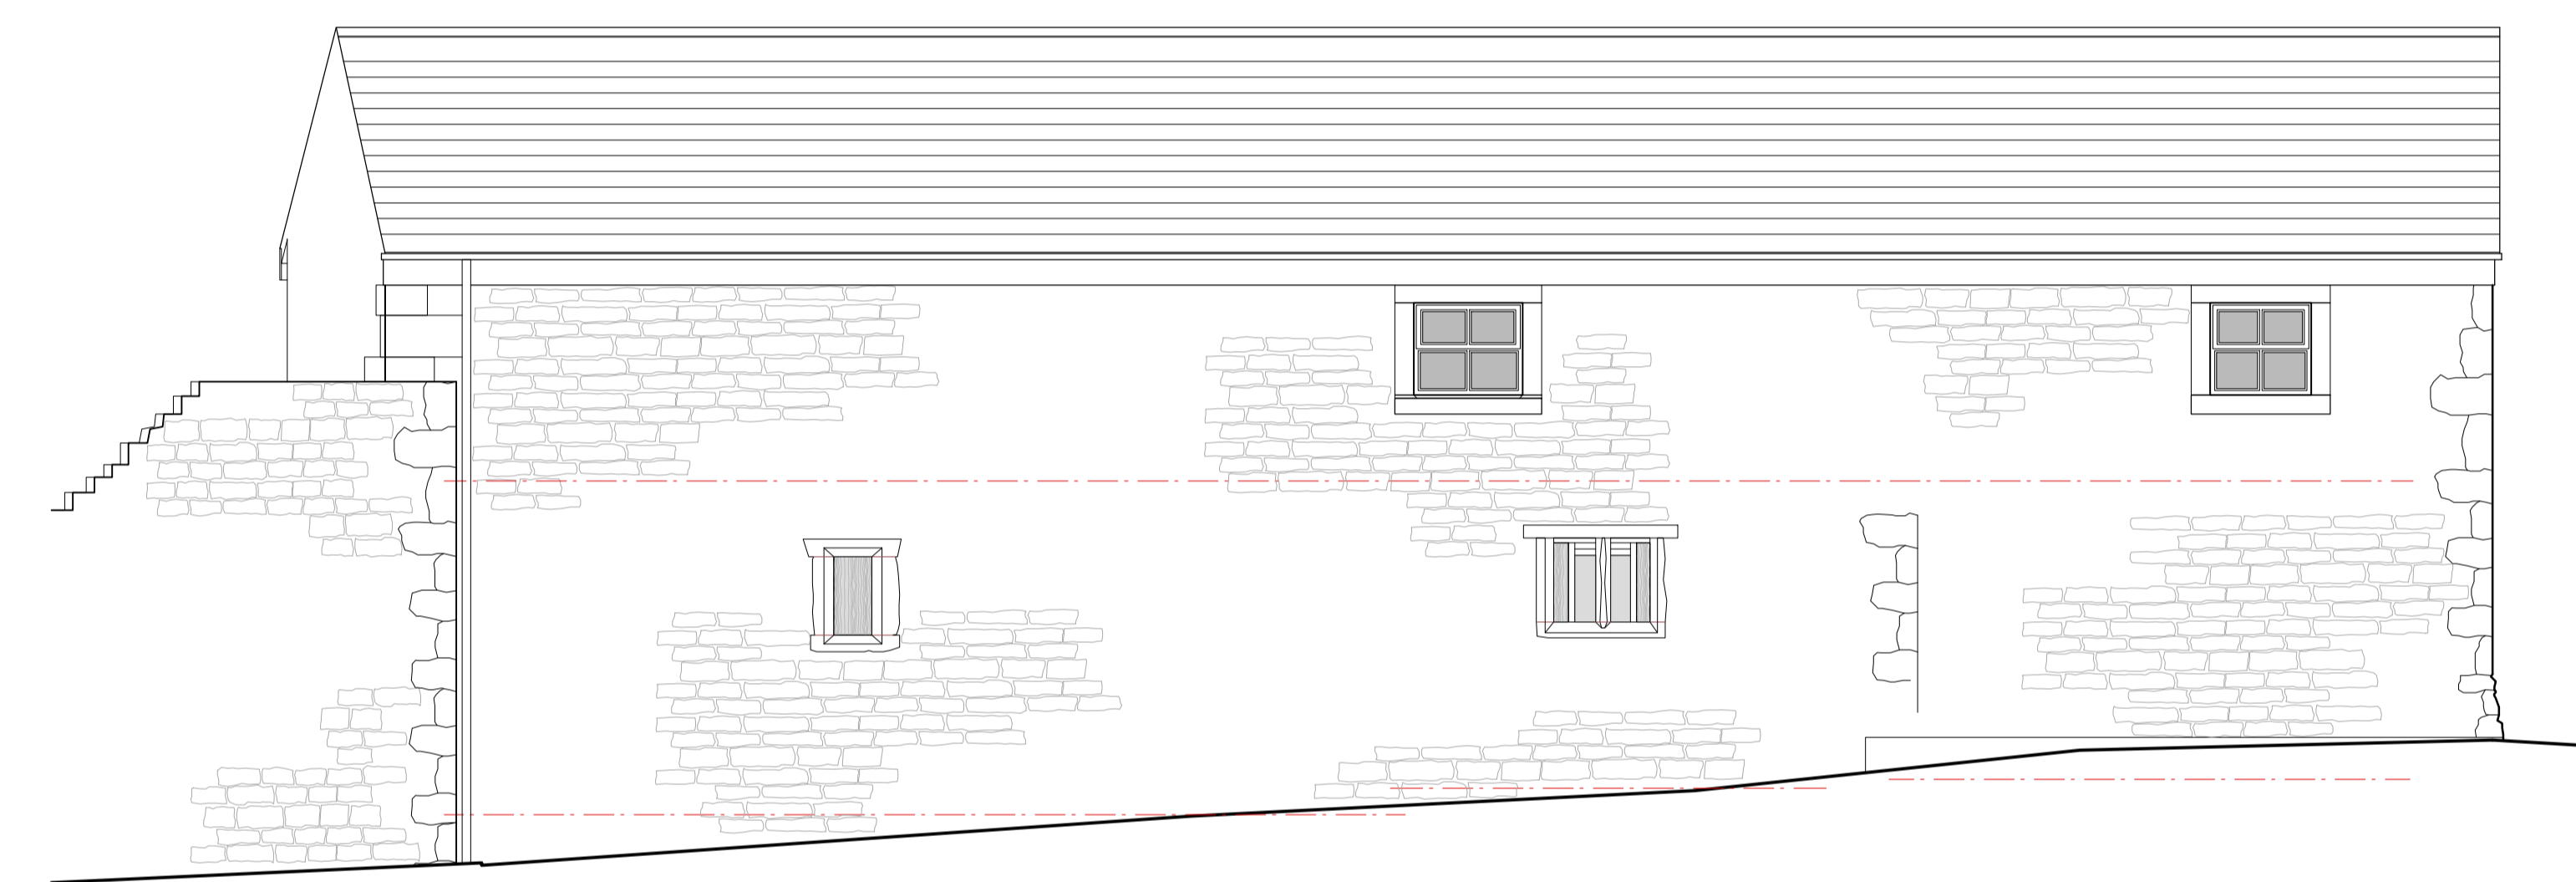

Datum - 9.000
North West Elevation

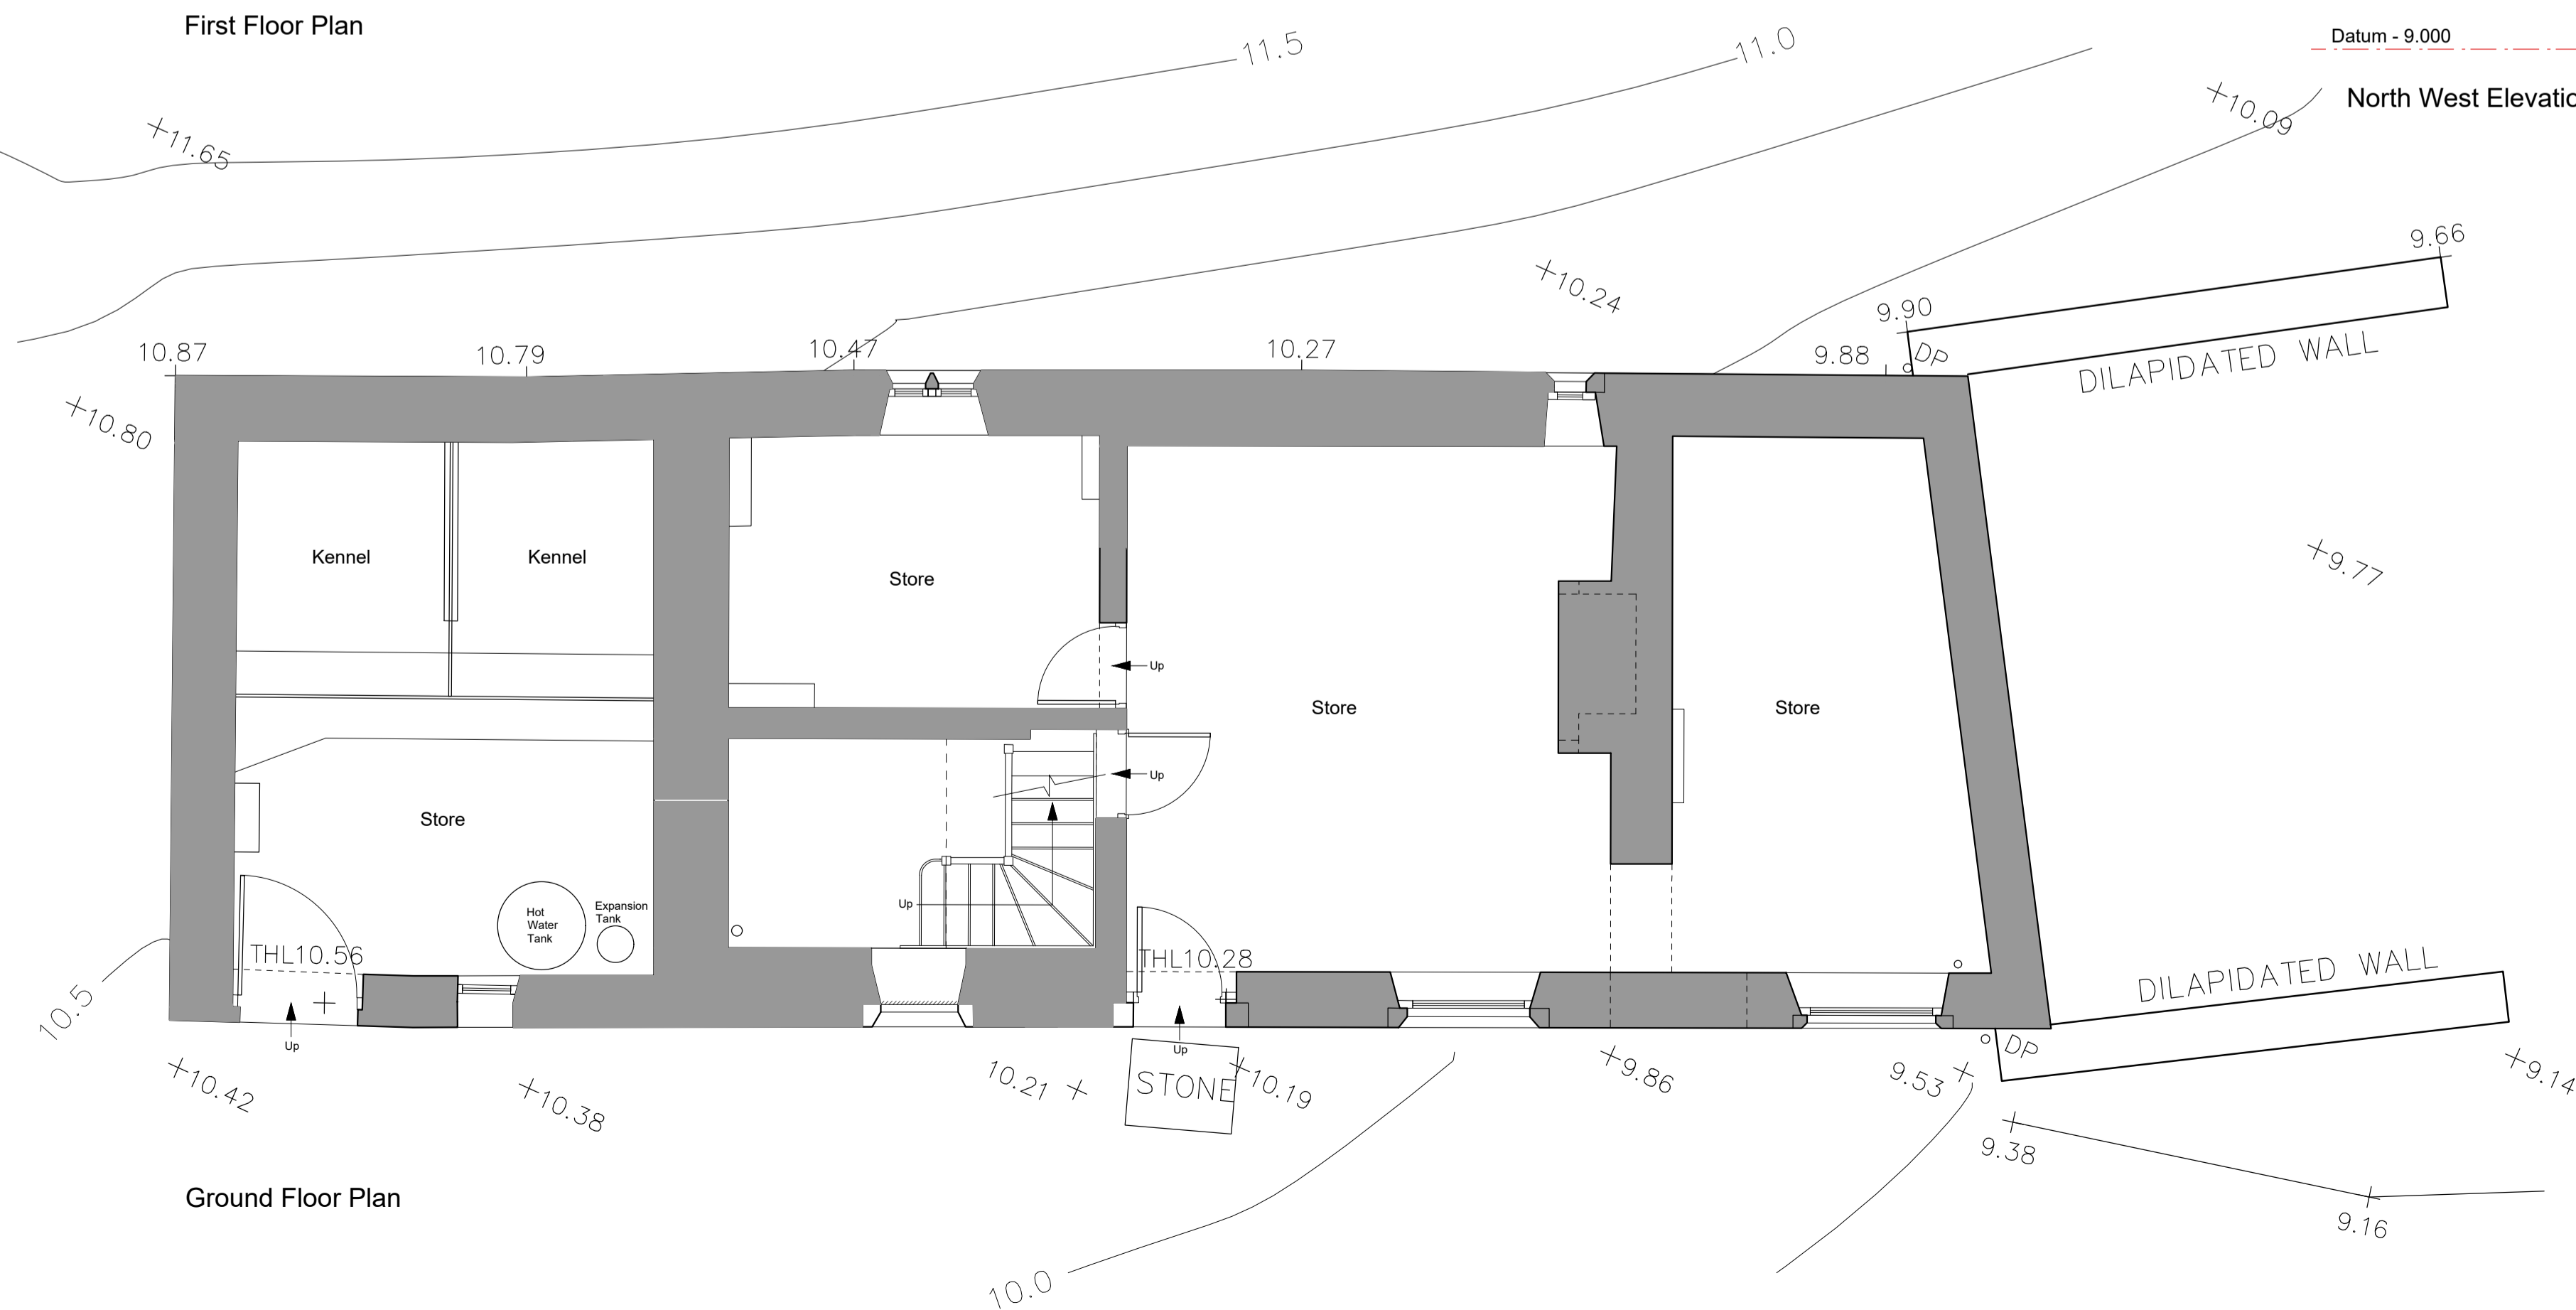

Ground Floor Plan

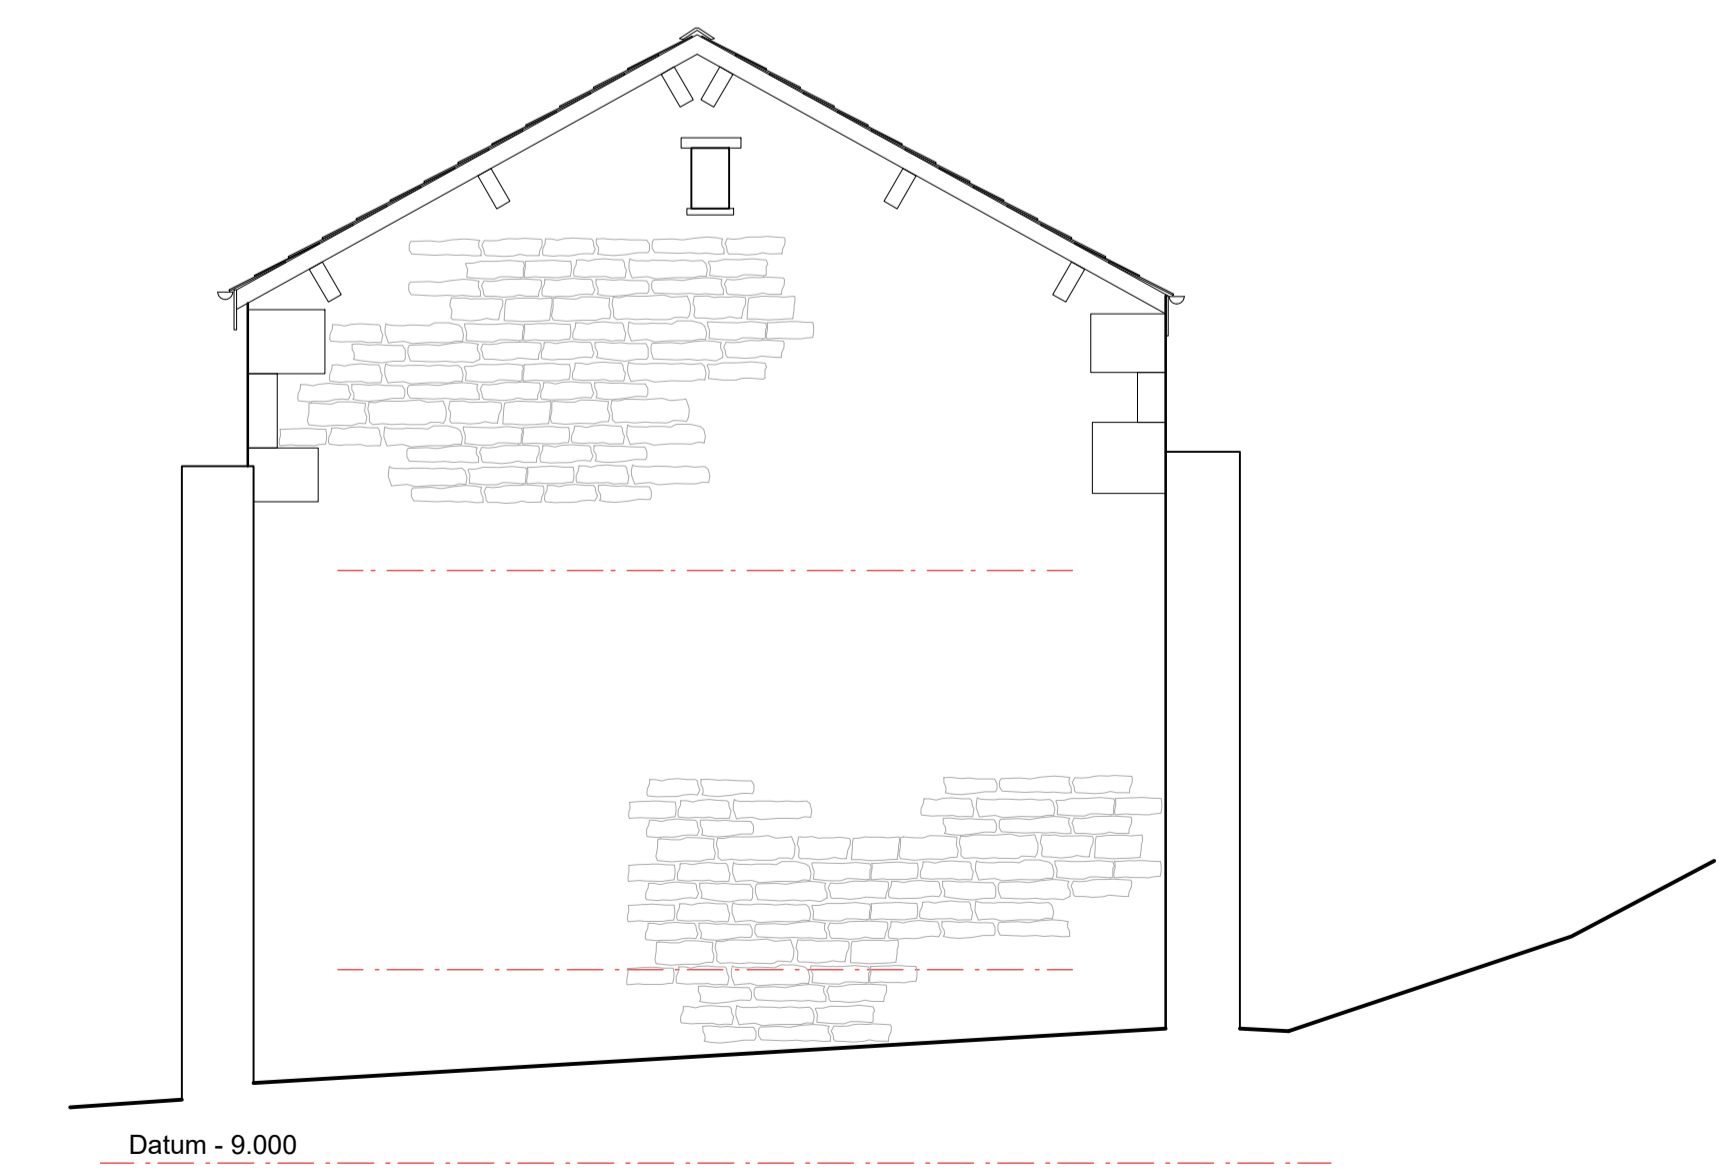

Datum - 9.000
North East Elevation

C - 17.02.2022 - Minor amendments for issue. RBM
B - 17.02.2022 - Minor amendments for issue. RBM
A - 14.07.2021 - Minor amendments for issue. RS

Client
Duchy of Lancaster
Job Title
Park Style Cottage
Leagram
Near Chipping

Drawing Title
Existing Plans and Elevations

Scale
1:50 @ A1

Date
July 2021

Drawn
By Others

spa
SUNDERLAND PEACOCK & ASSOCIATES LTD.
HAZELMERE, PRALICO ROAD, CLITHEROE
LANCASHIRE, BB7 2AG
T 01200 423178 F 01200 427328
E info@sunderlandpeacock.com
www.sunderlandpeacock.com

6416 - E02 Rev. **C**