

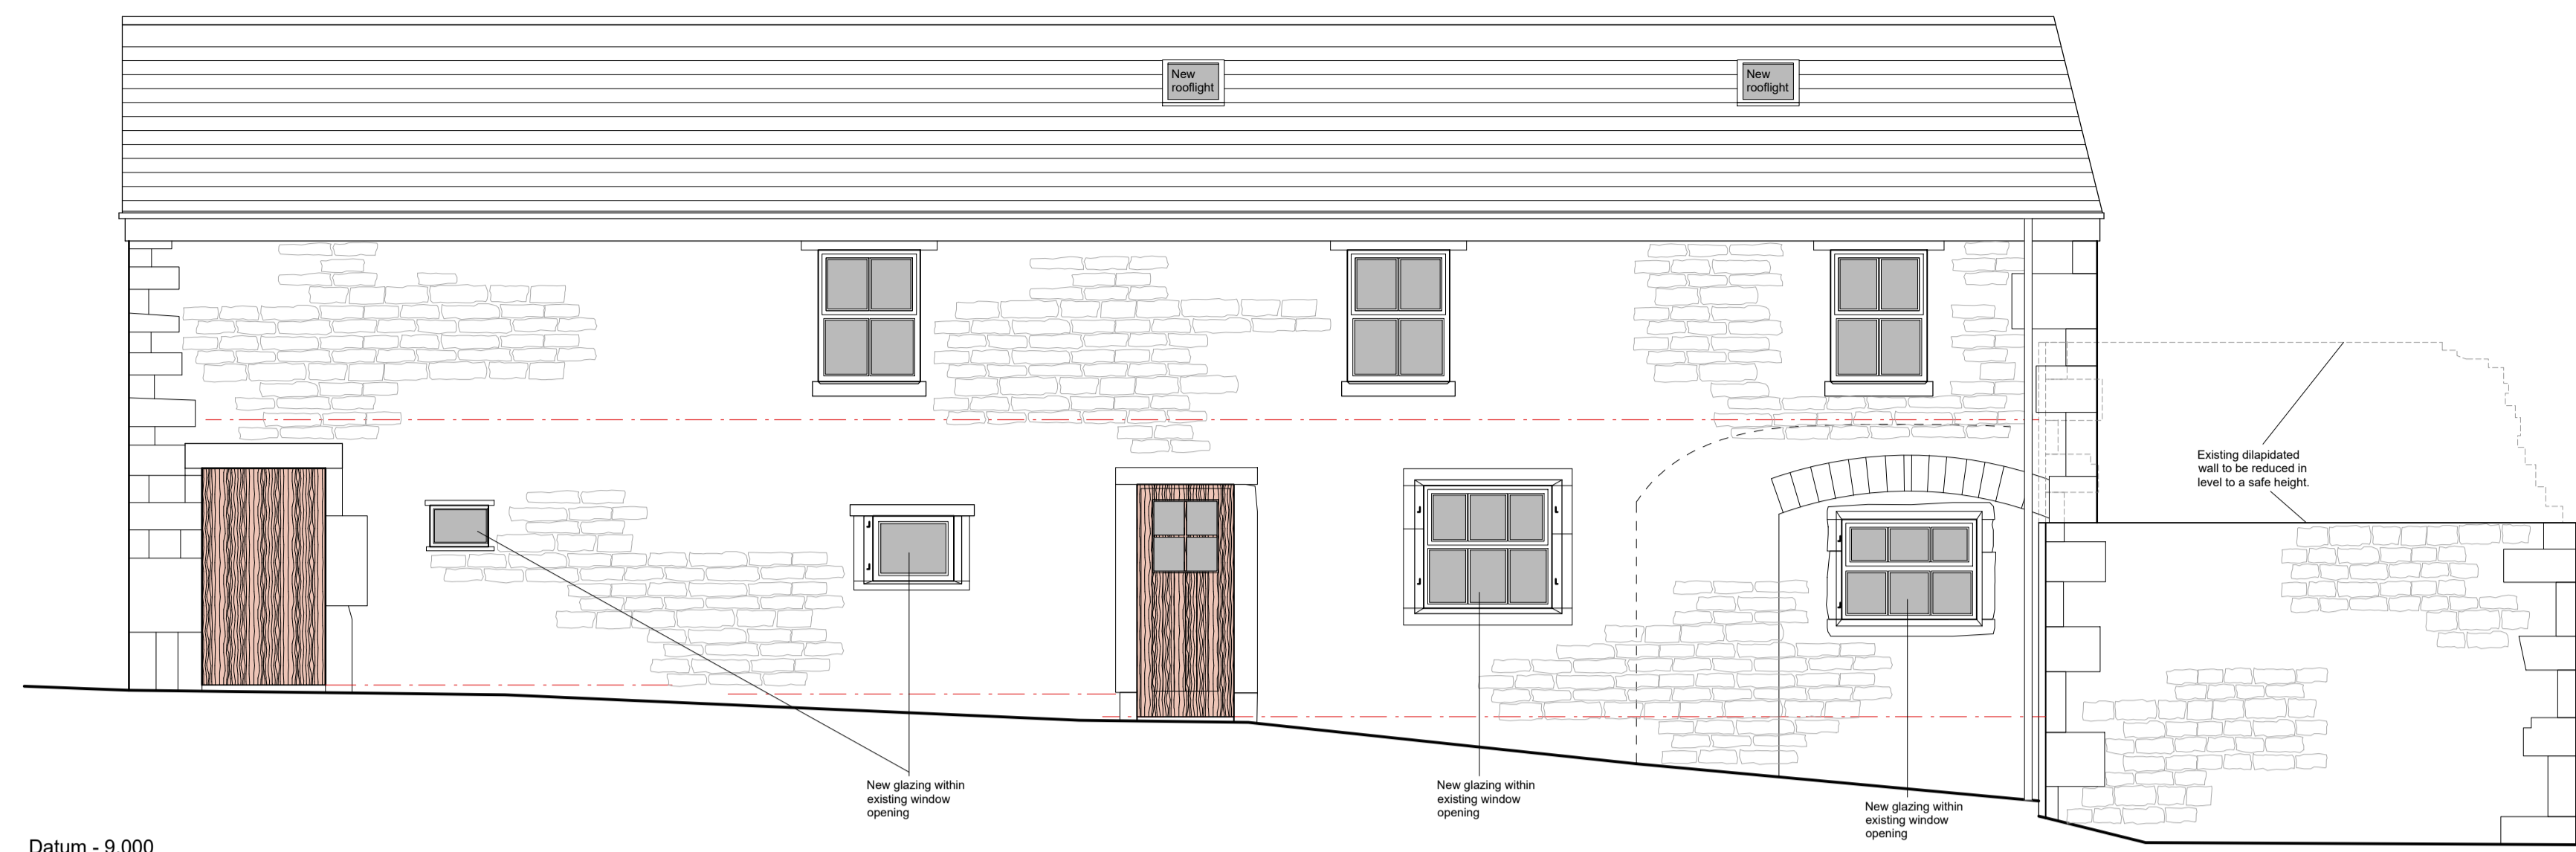


This drawing is to be read in conjunction with all relevant Architect, consultants' and specialist drawings and specifications. The Architect is to be notified of any discrepancies before proceeding. Do not scale from this drawing. All dimensions and levels are to be checked on site. This drawing is subject to copyright. All work carried out before Planning and Building Permission has been granted is at the contractor's risk.


1:50 Scale

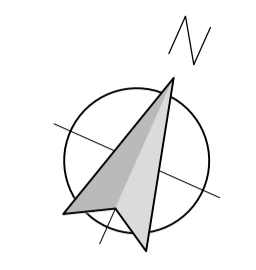


Datum - 9.000
South East Elevation

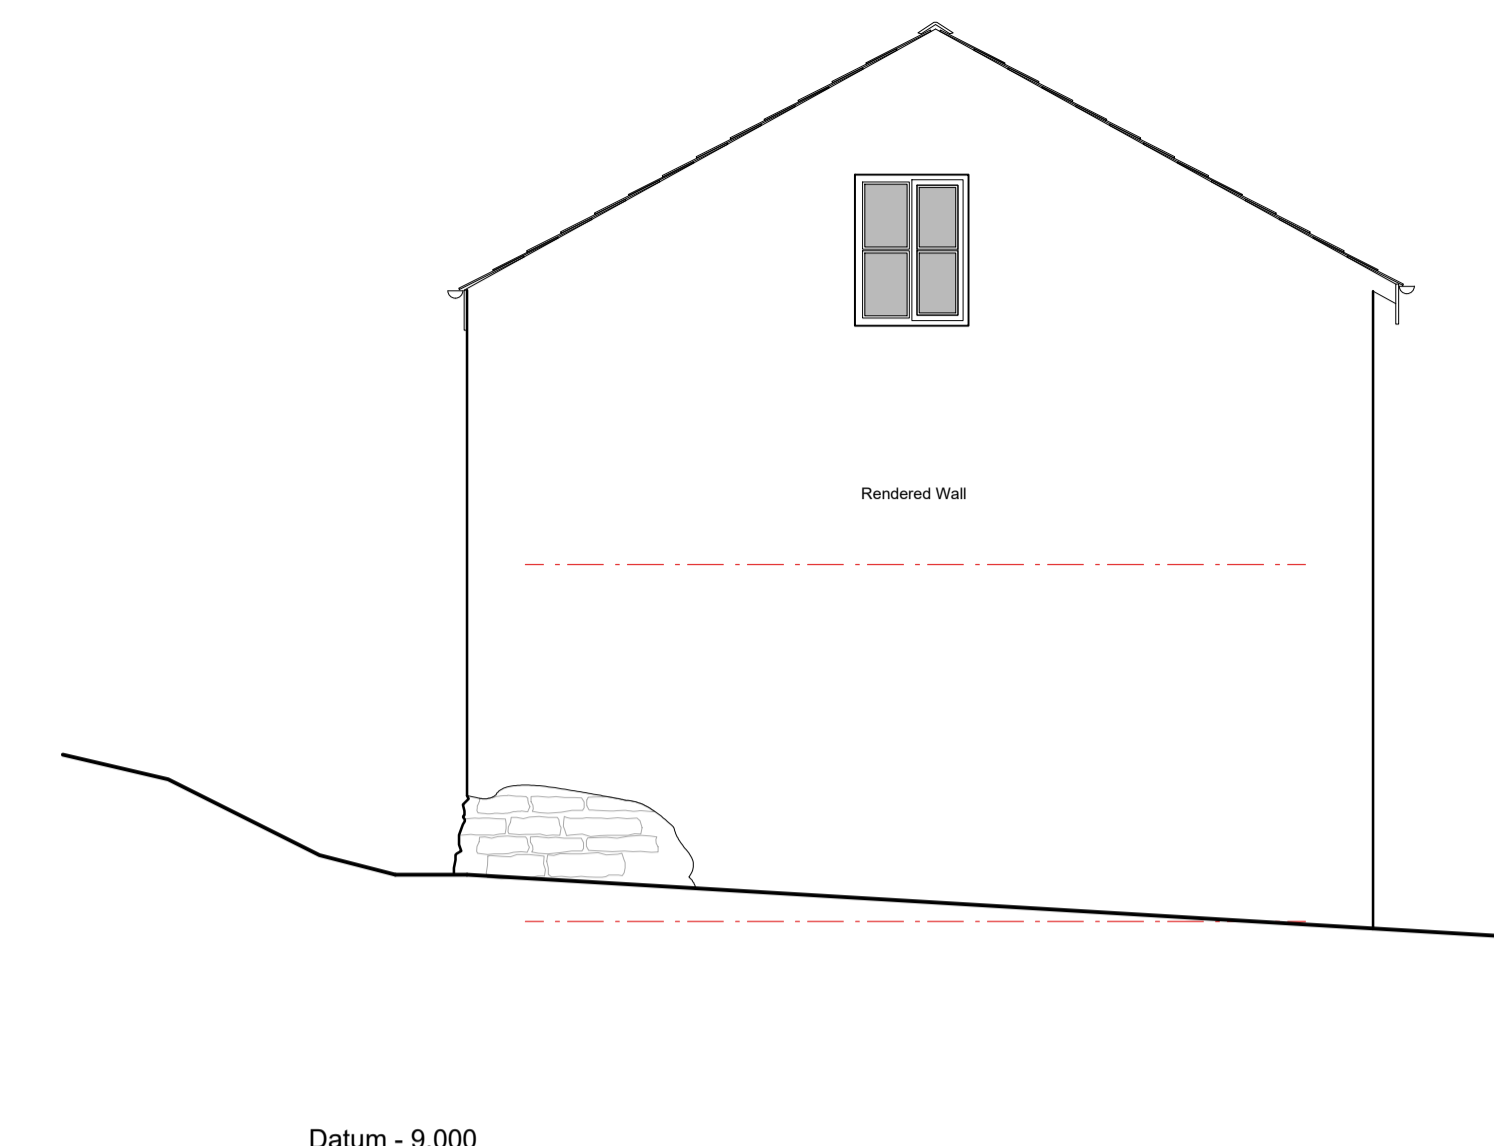


Datum - 9.000
South West Elevation

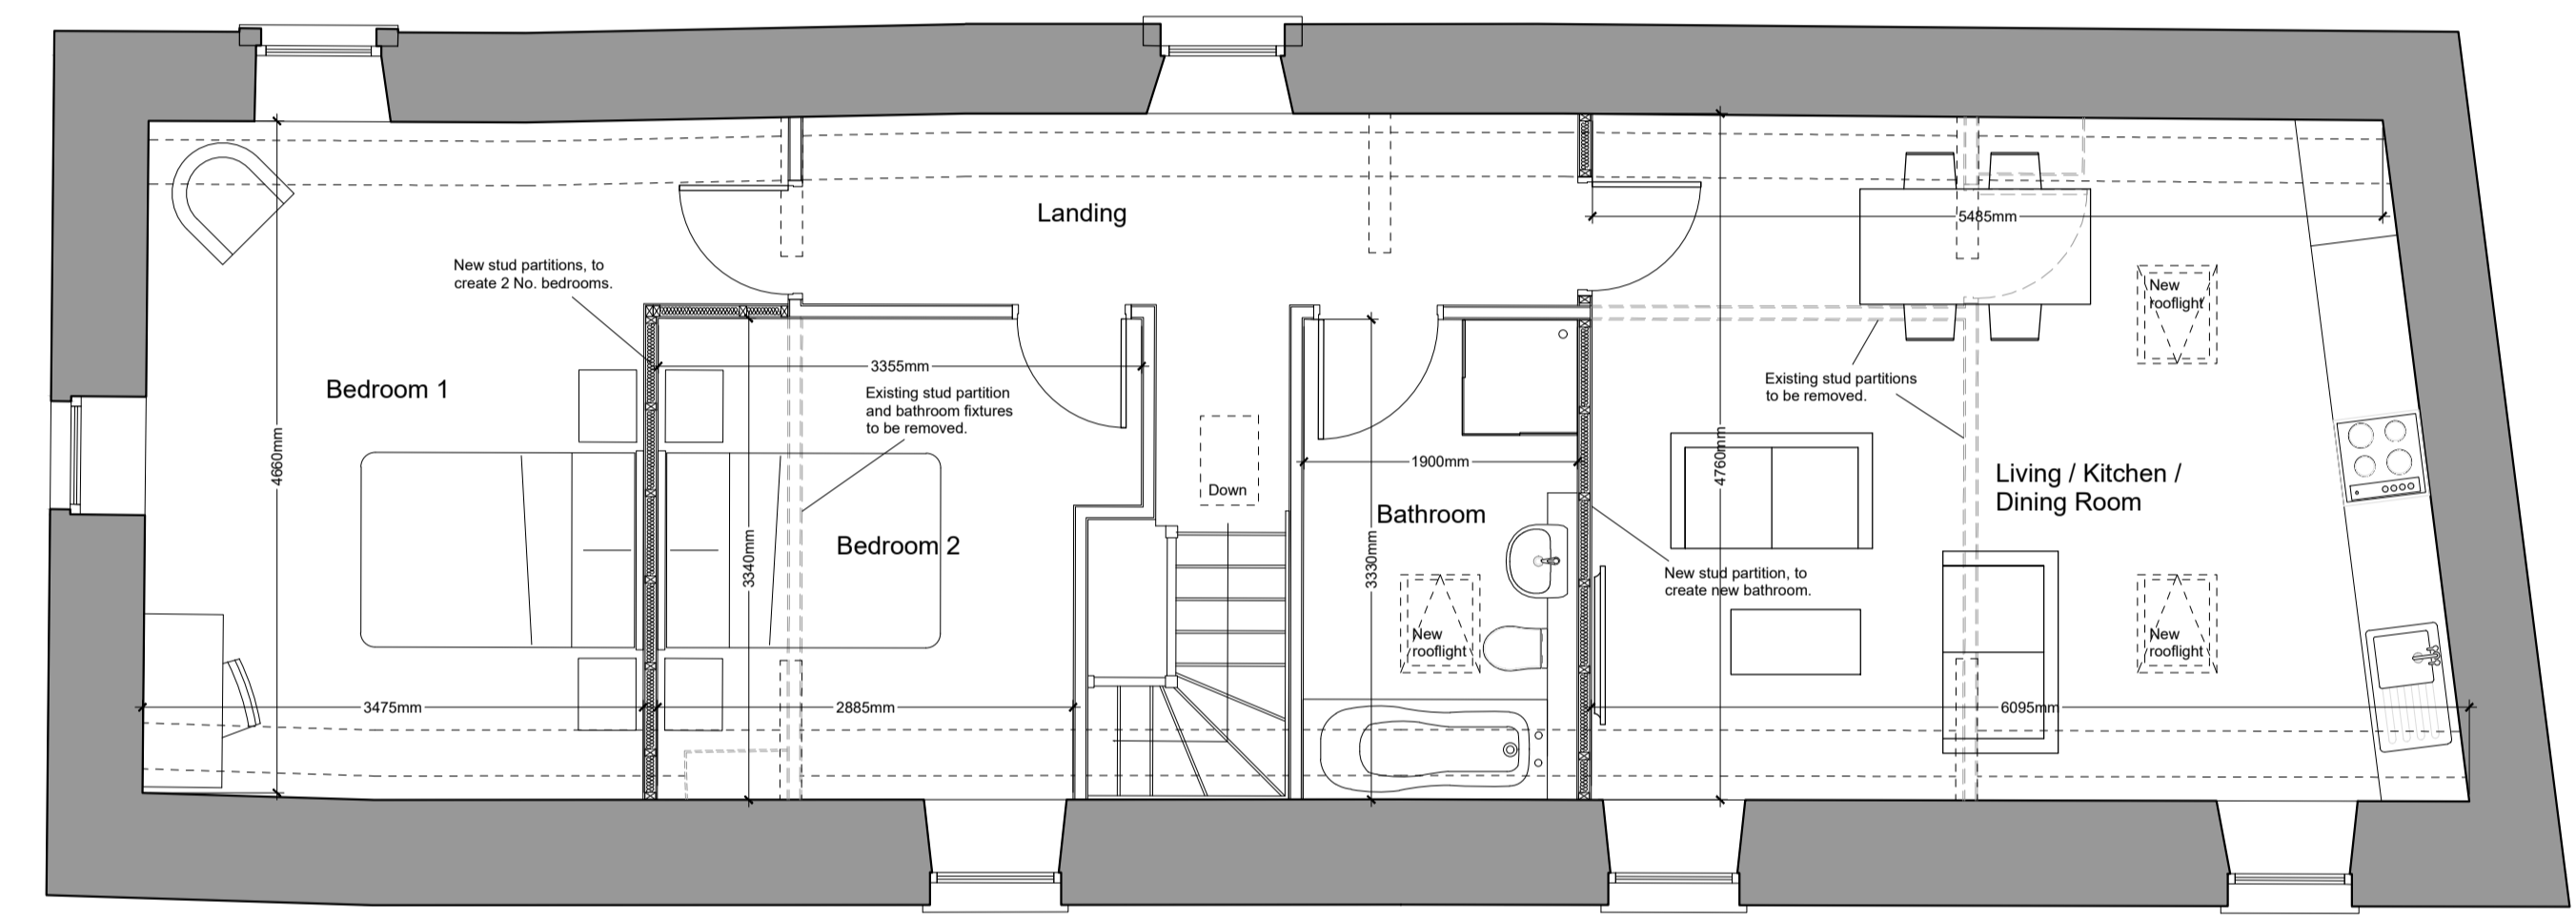


First Floor Plan

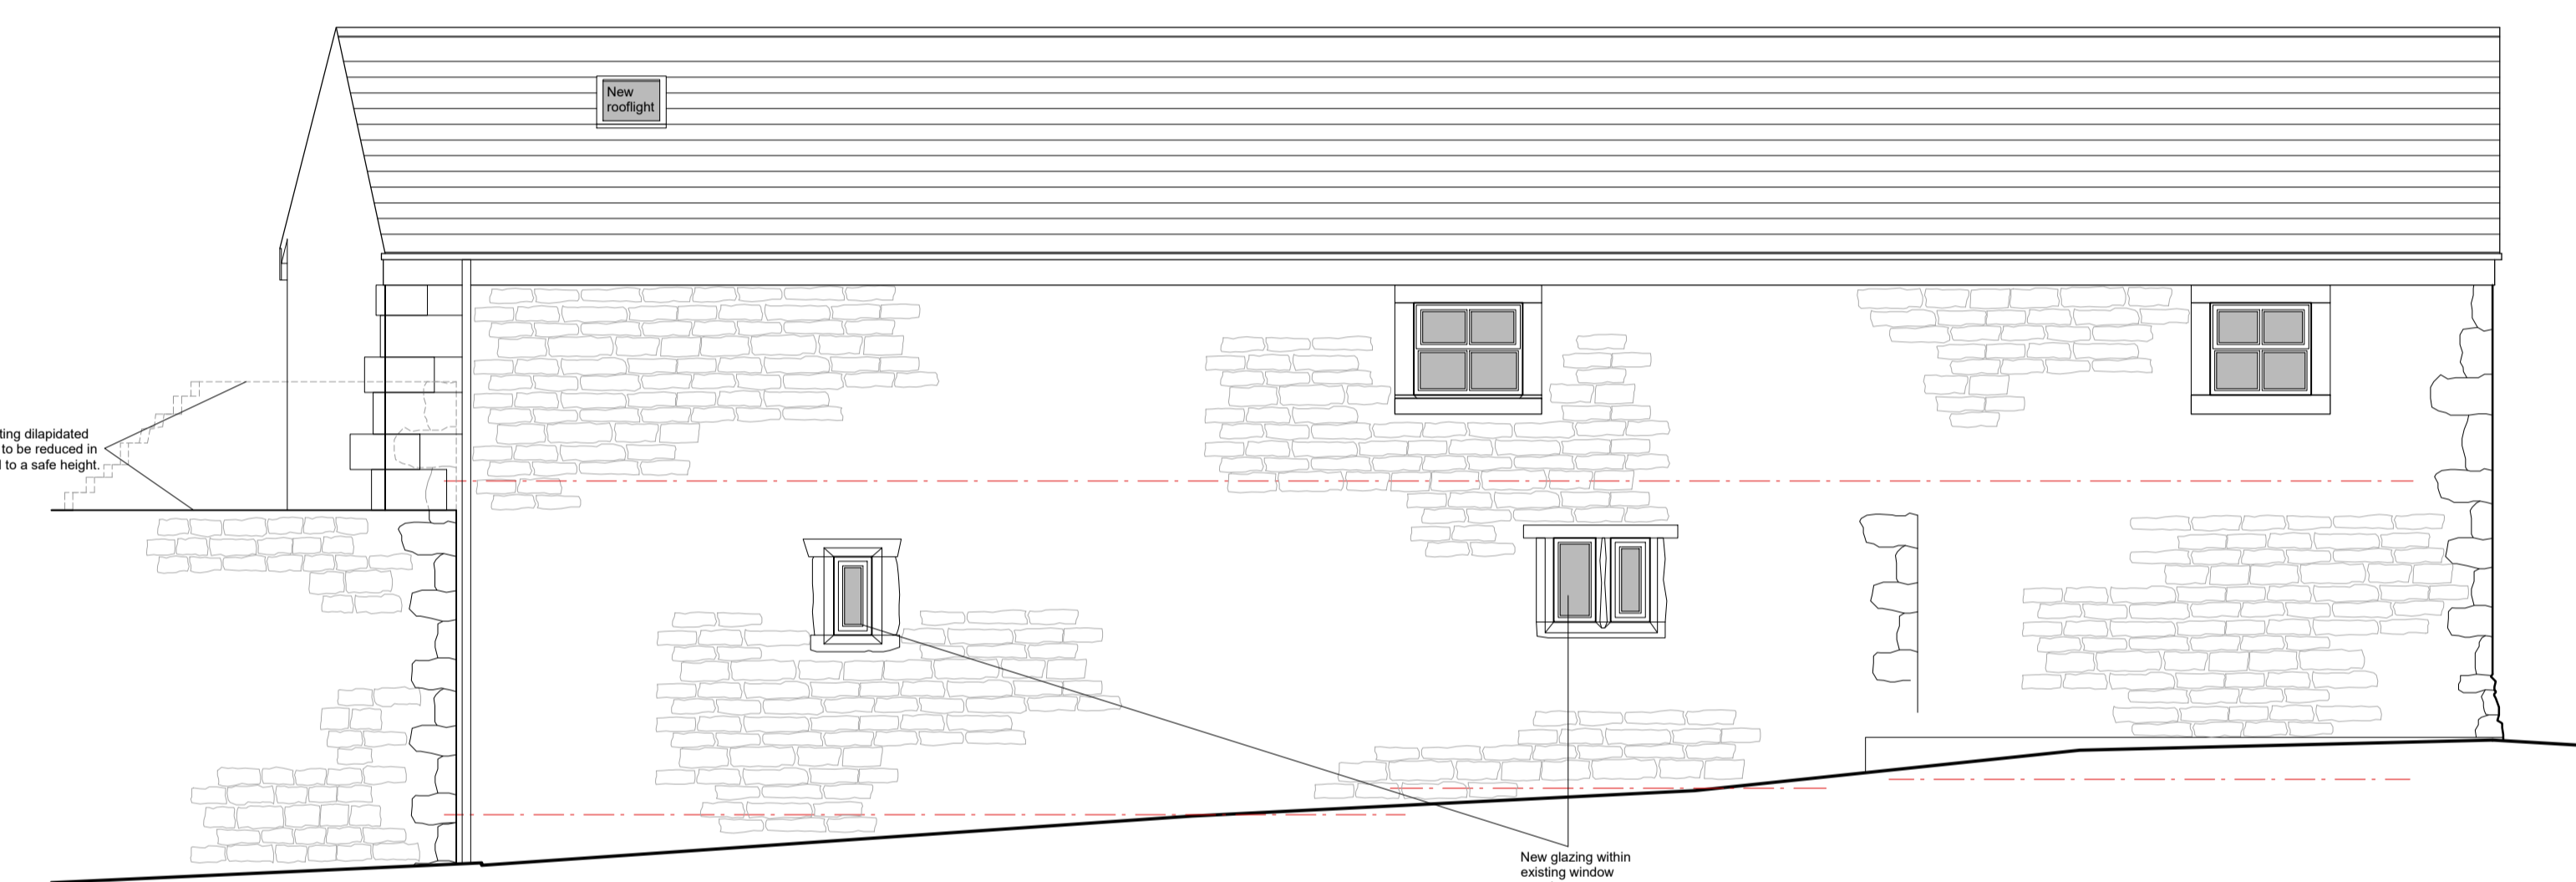

Datum - 9.000
North West Elevation

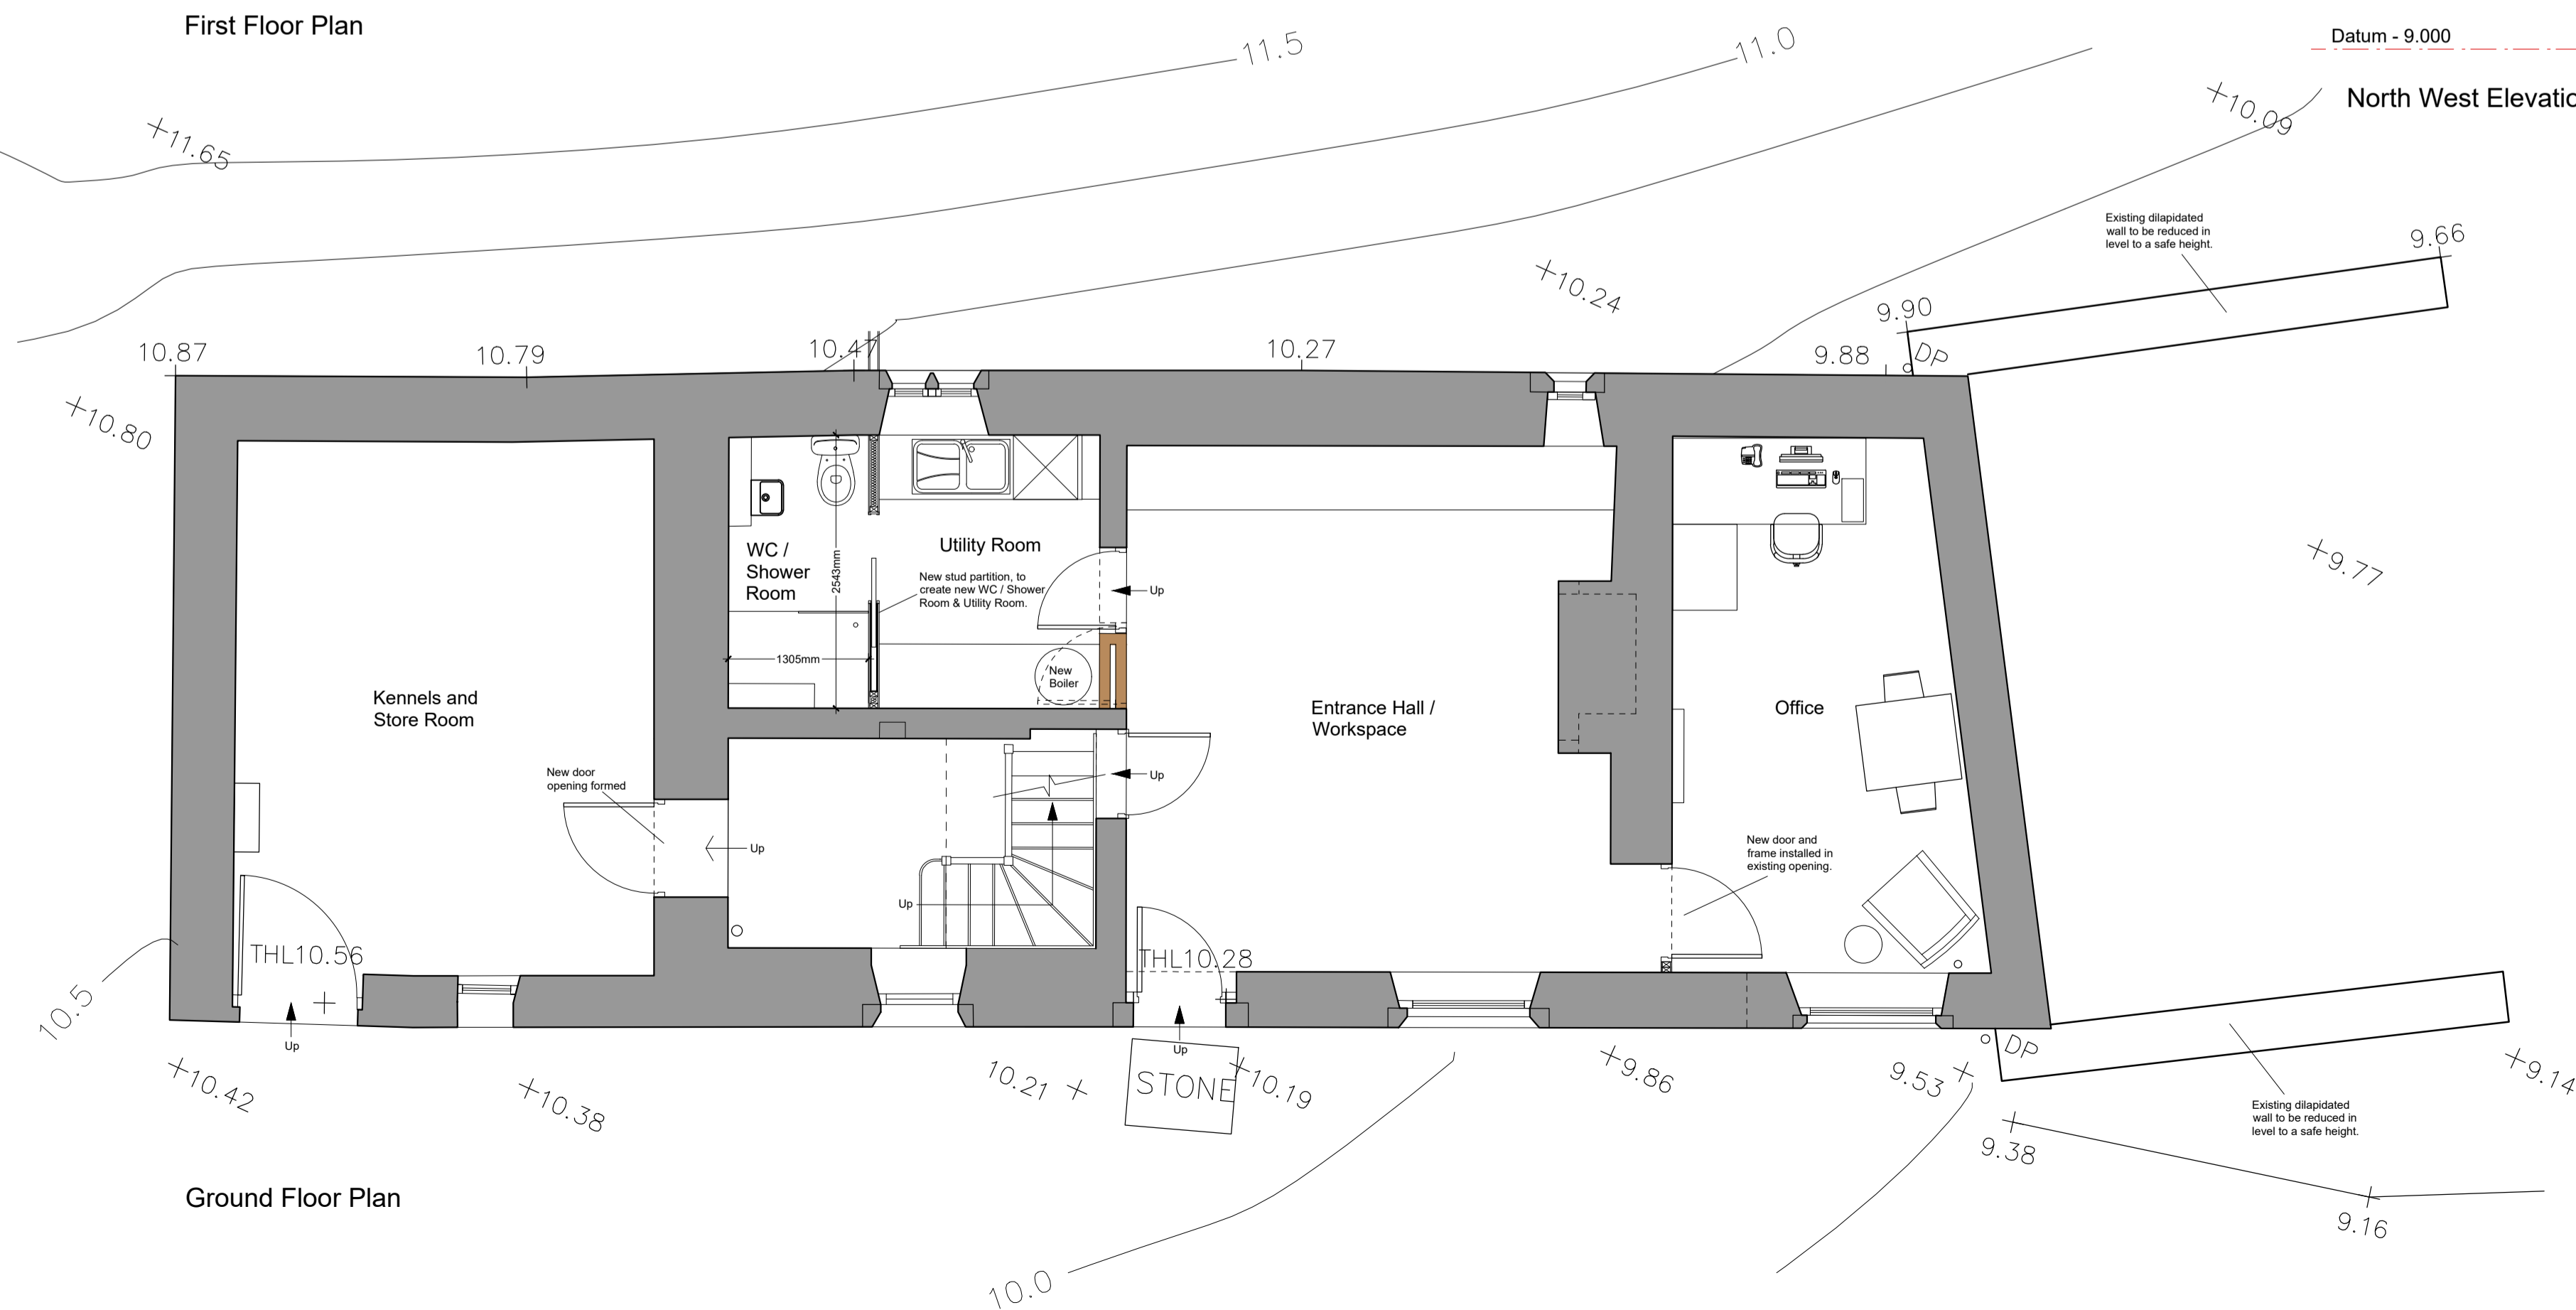

Ground Floor Plan

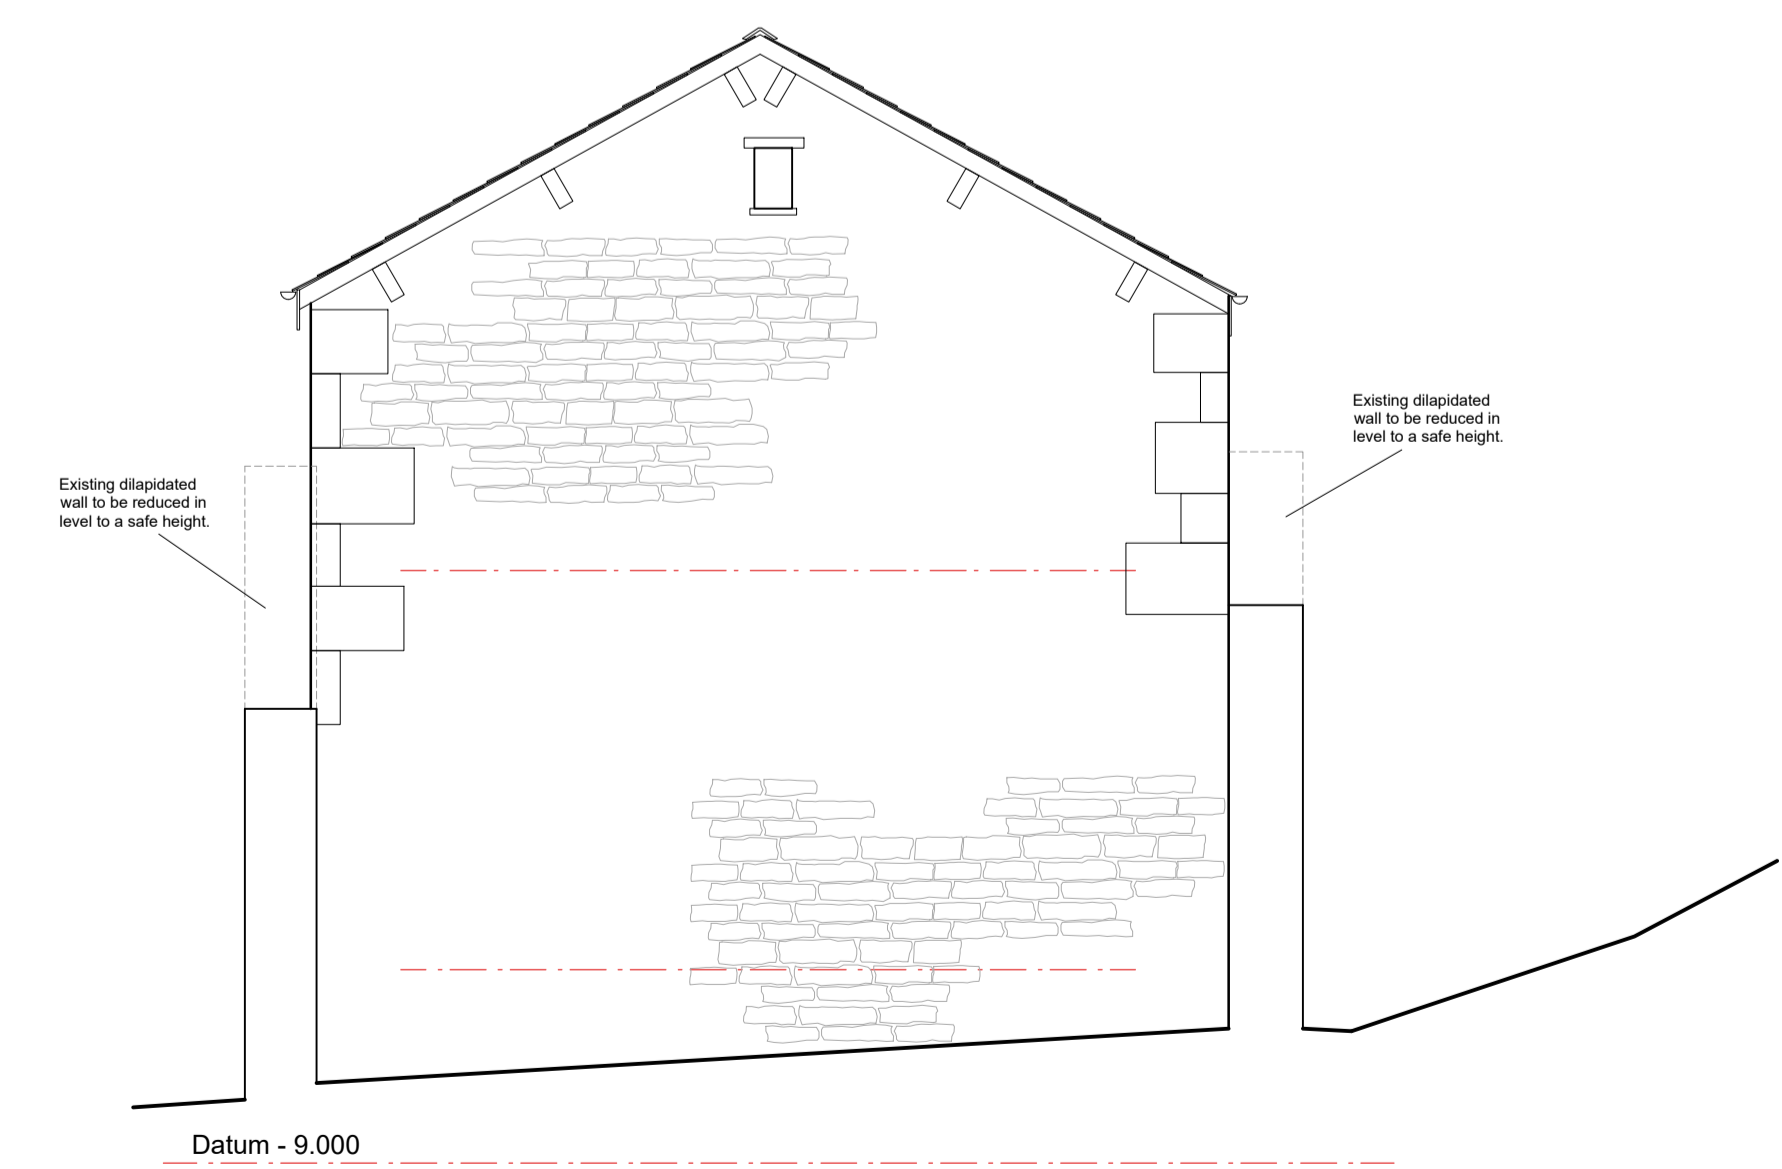

Datum - 9.000
North East Elevation

B	RBM	Client amendments.	17.02.2022
A	RBM	Client amendments.	17.02.2022

Client
Duchy of Lancaster

Job Title
**Park Style Cottage
Leagram
Near Chipping**

Drawing Title
Proposed Plans and Elevations

Scale	Date	Drawn
1:50 @ A1	July 2021	RS

spa
SUNDERLAND PEACOCK ARCHITECTS
SUNDERLAND PEACOCK & ASSOCIATES LTD.
HAZELMERE, PEARLCO ROAD, CLITHEROE
LANCASHIRE, BB7 2JG
T 01200 423178 F 01200 427328
E info@sunderlandpeacock.com
www.sunderlandpeacock.com

6146 - P01 REV B