





North Elevation

West Elevation

South Elevation

East Elevation

Elevations
1:100 Scale

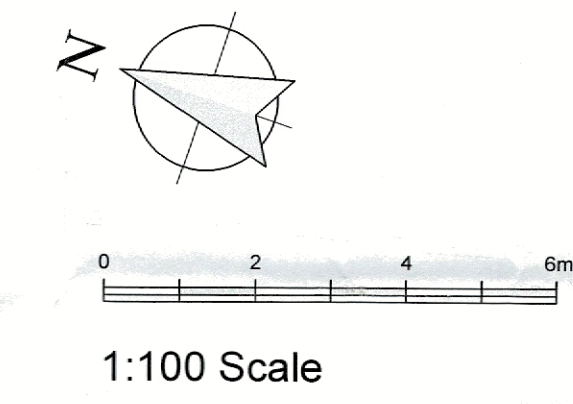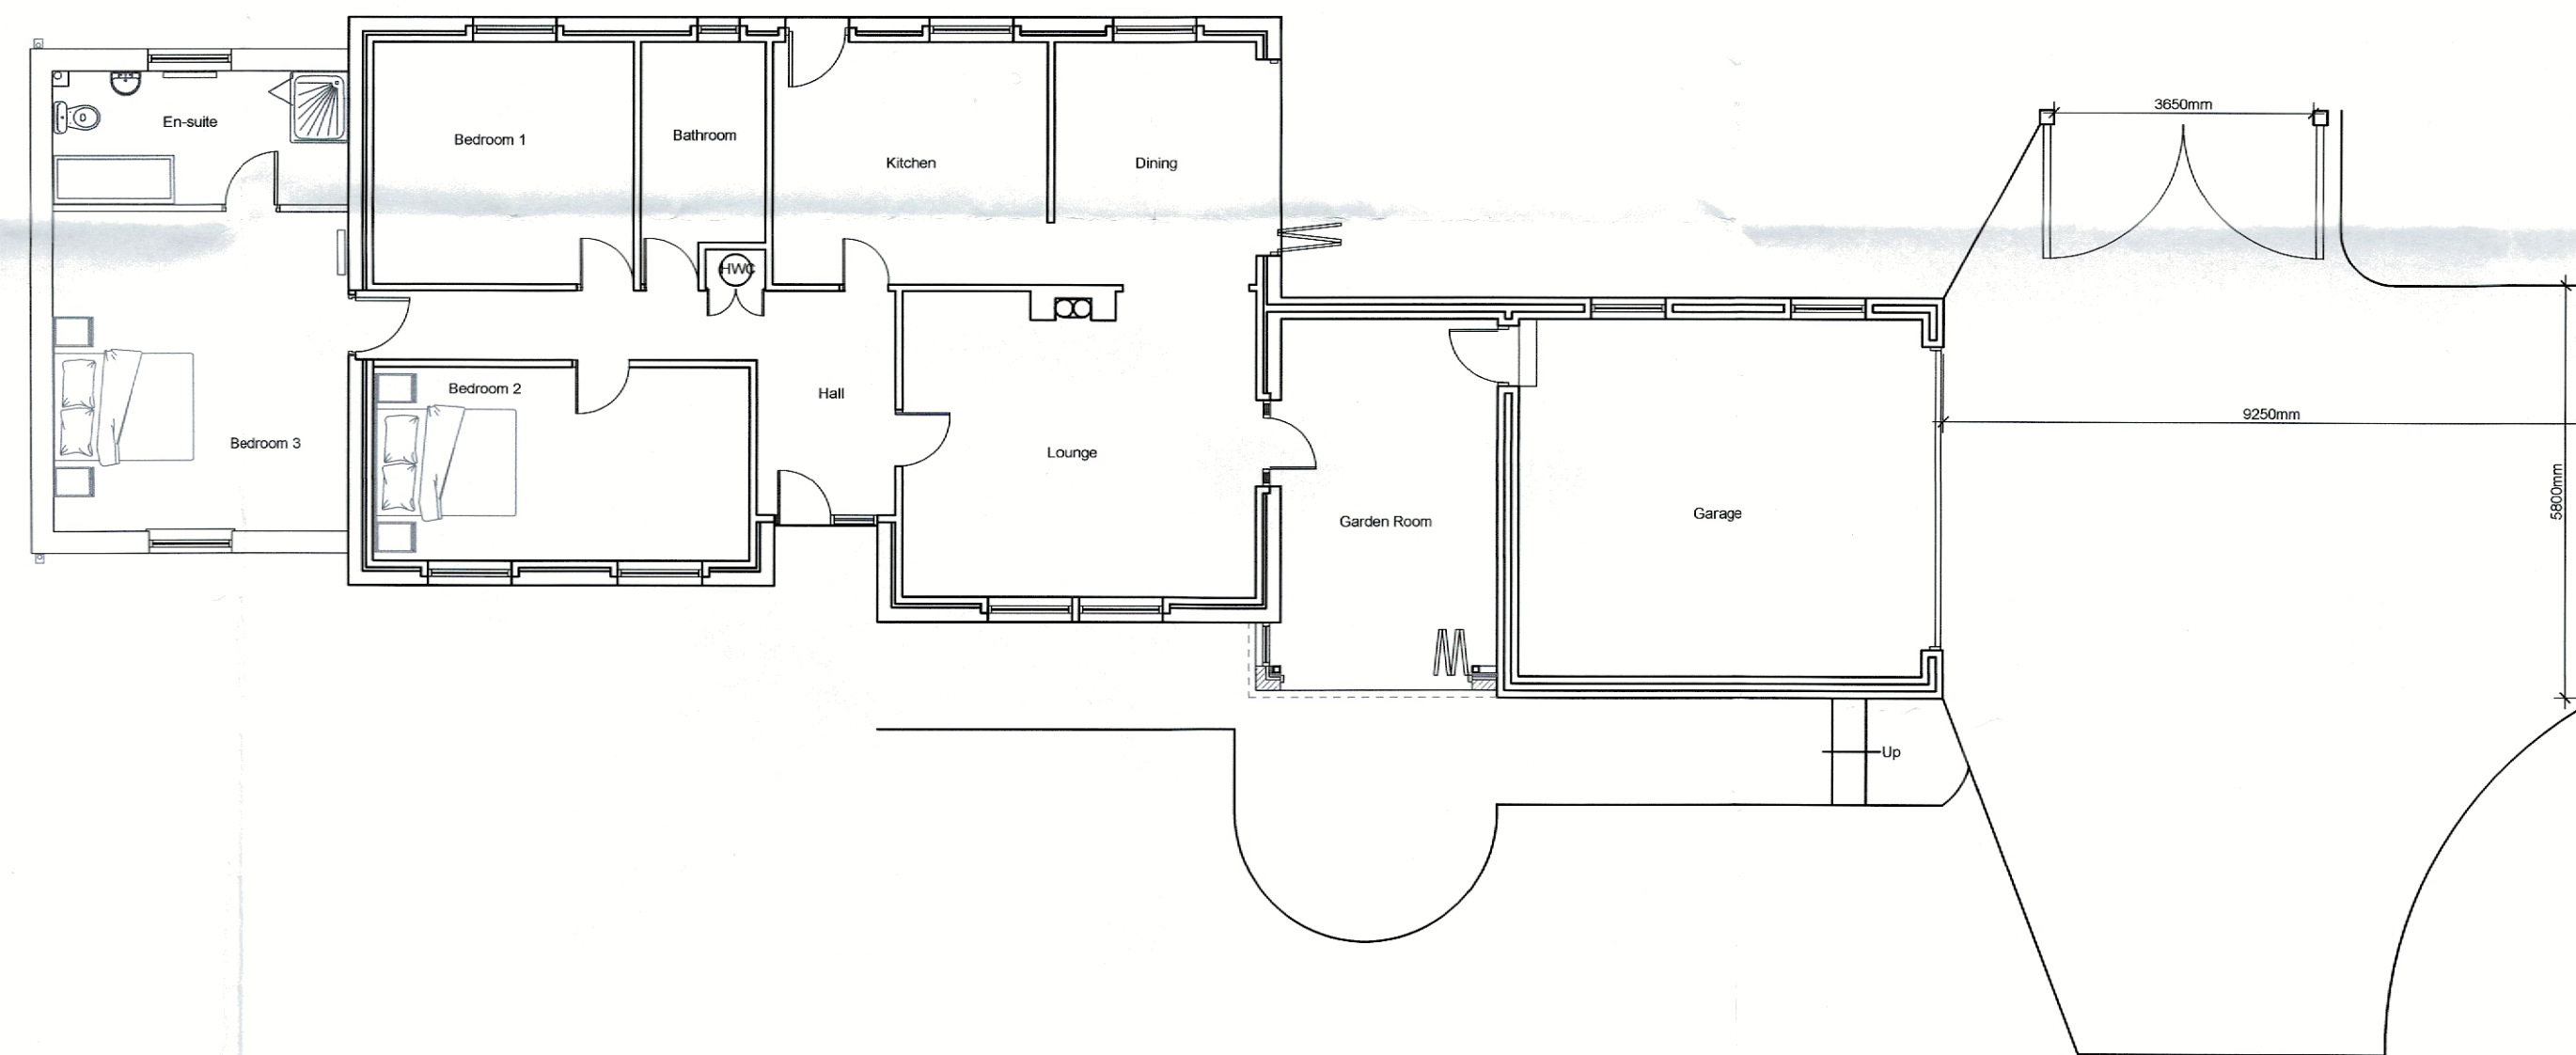

Ground Floor / Site Plan
1:100 Scale

Client Mr and Mrs Howarth		
Job Title Proposed alterations to Beck Top Clough Lane Simonstone Burnley		
Drawing Title Existing Plans and Elevations		
Scale 1:100 @ A1	Date Feb 2022	Drawn Craig Harrison

spa
SUNDERLAND PEACOCK & ASSOCIATES LTD.
HAZELMEIRE, PEARLICO ROAD, CLITHEROE
LANCASHIRE, BB7 2AG
T 01200 423178 F 01200 427288
E info@sunderlandpeacock.com
www.sunderlandpeacock.com



6591 -001