



This drawing is to be read in conjunction with all relevant Architect, consultants' and specialists' drawings and specifications. The Architect is to be notified of any discrepancies before proceeding. Do not scale from this drawing. All dimensions and levels are to be checked on site. This drawing is subject to copyright. All work carried out before Planning and Building Permission has been granted is at the contractor/clients risk.

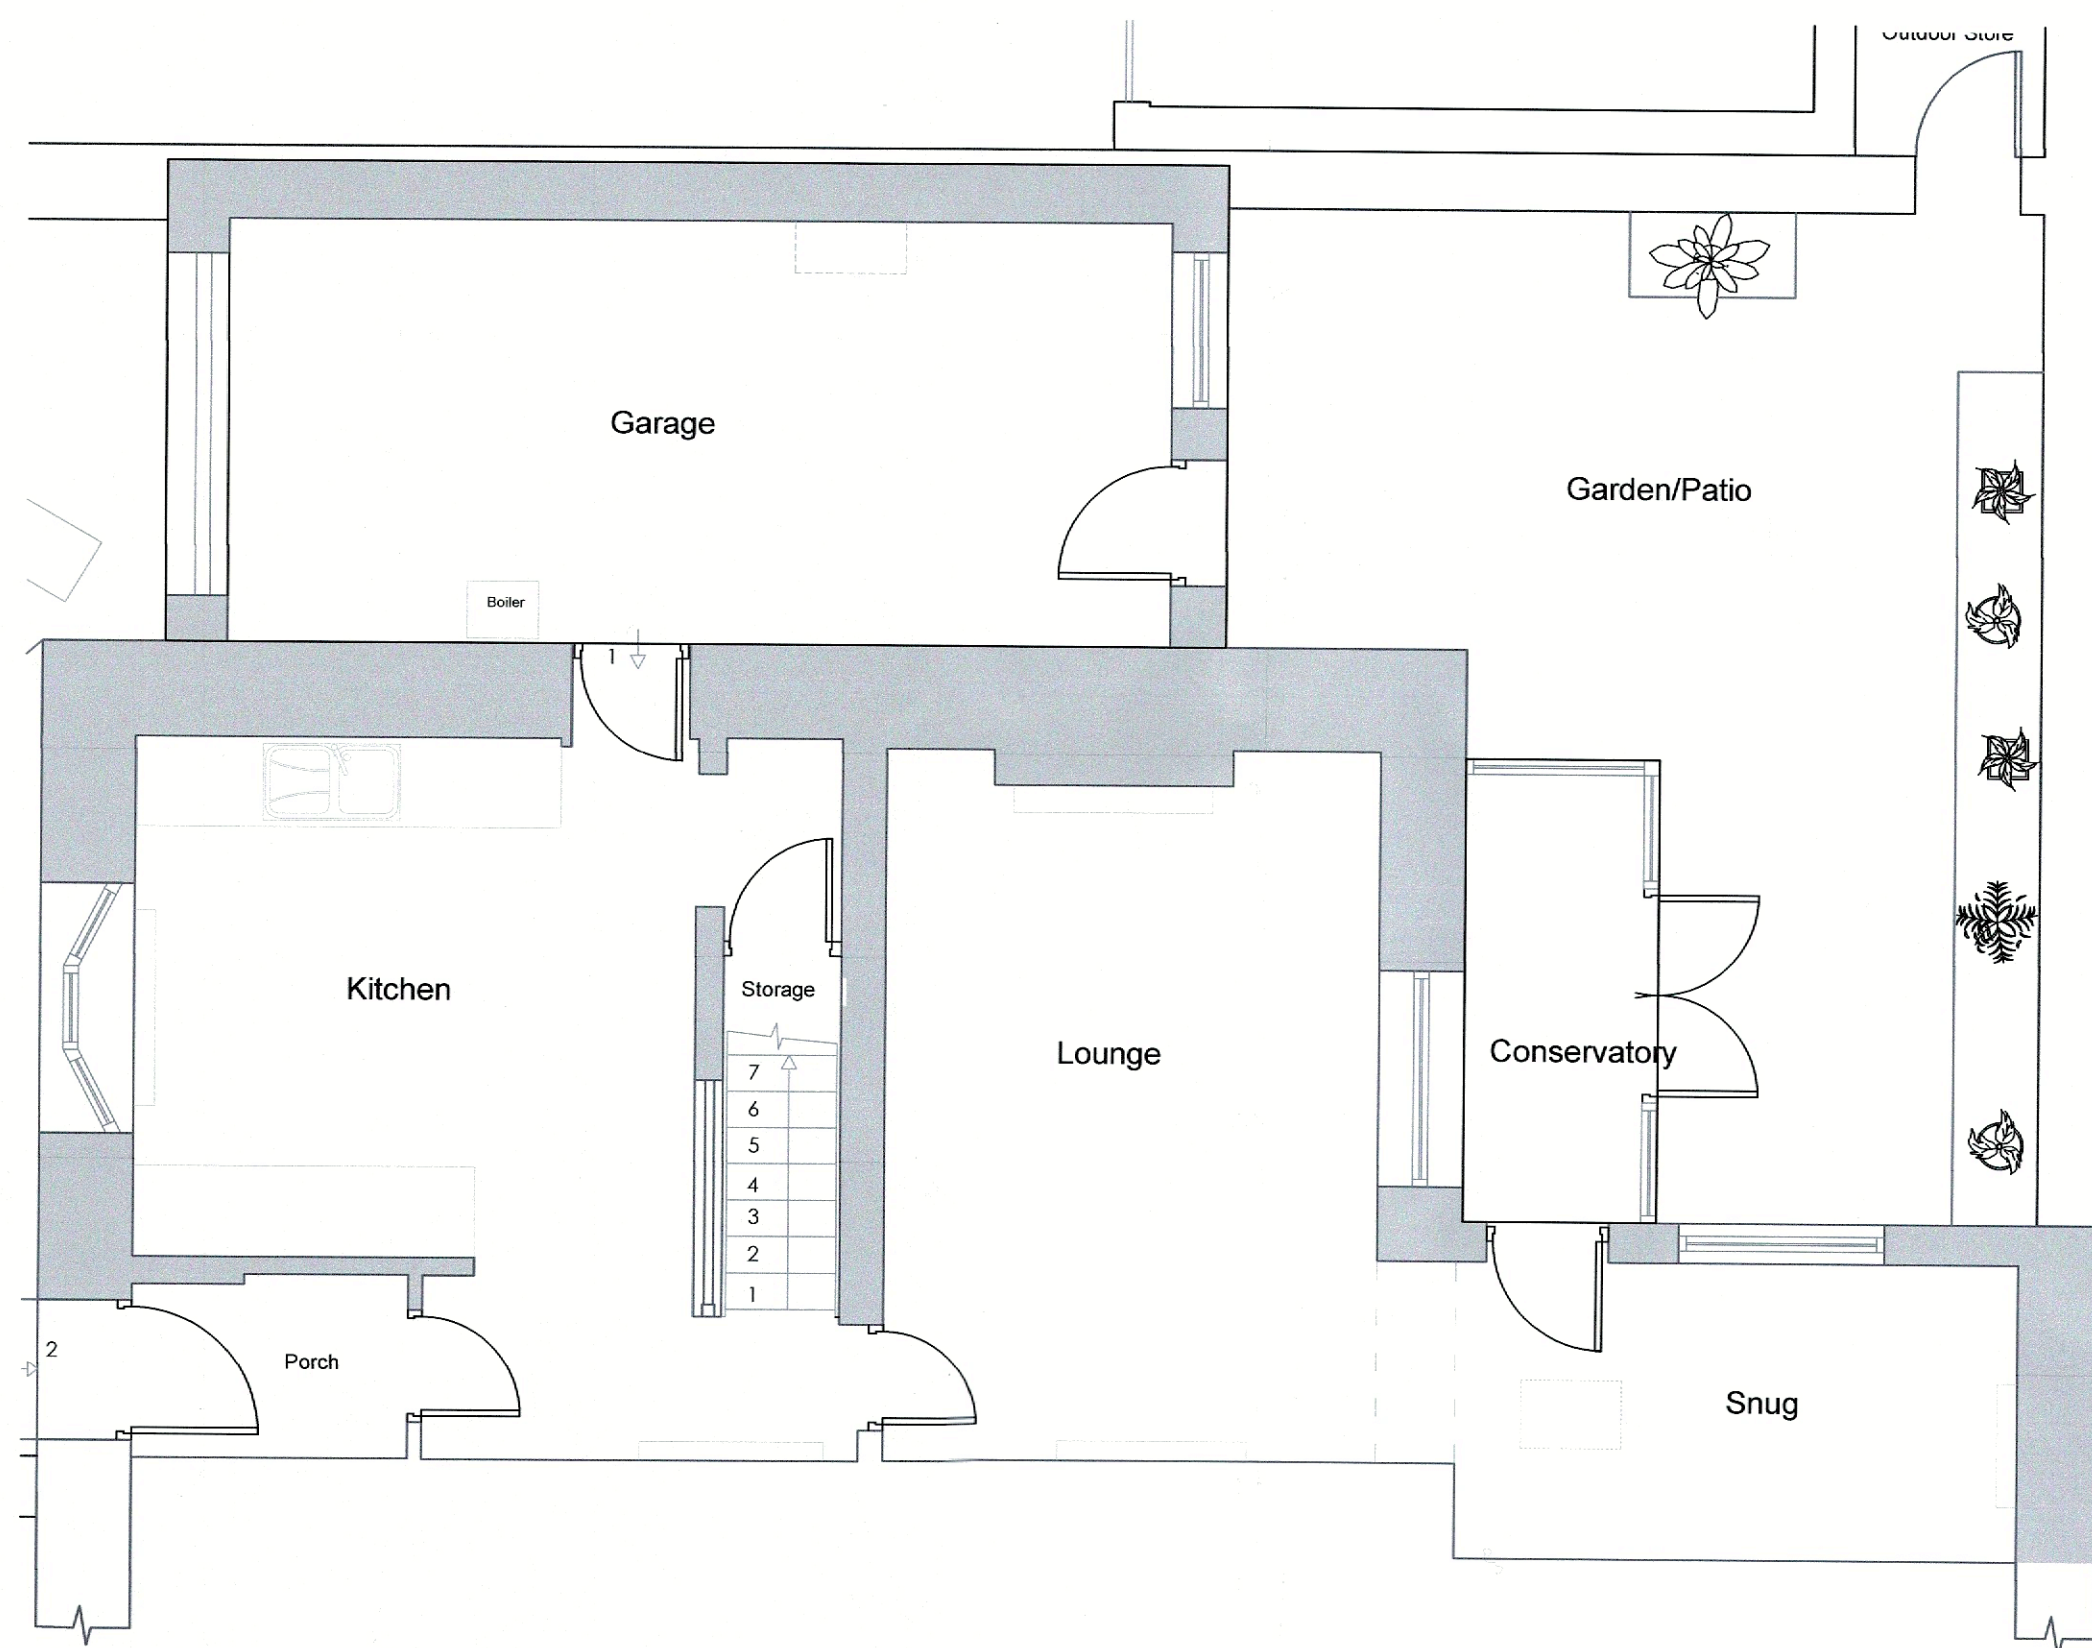

Ground Floor
1:50 Scale





Front Elevation (North)
1:100 Scale

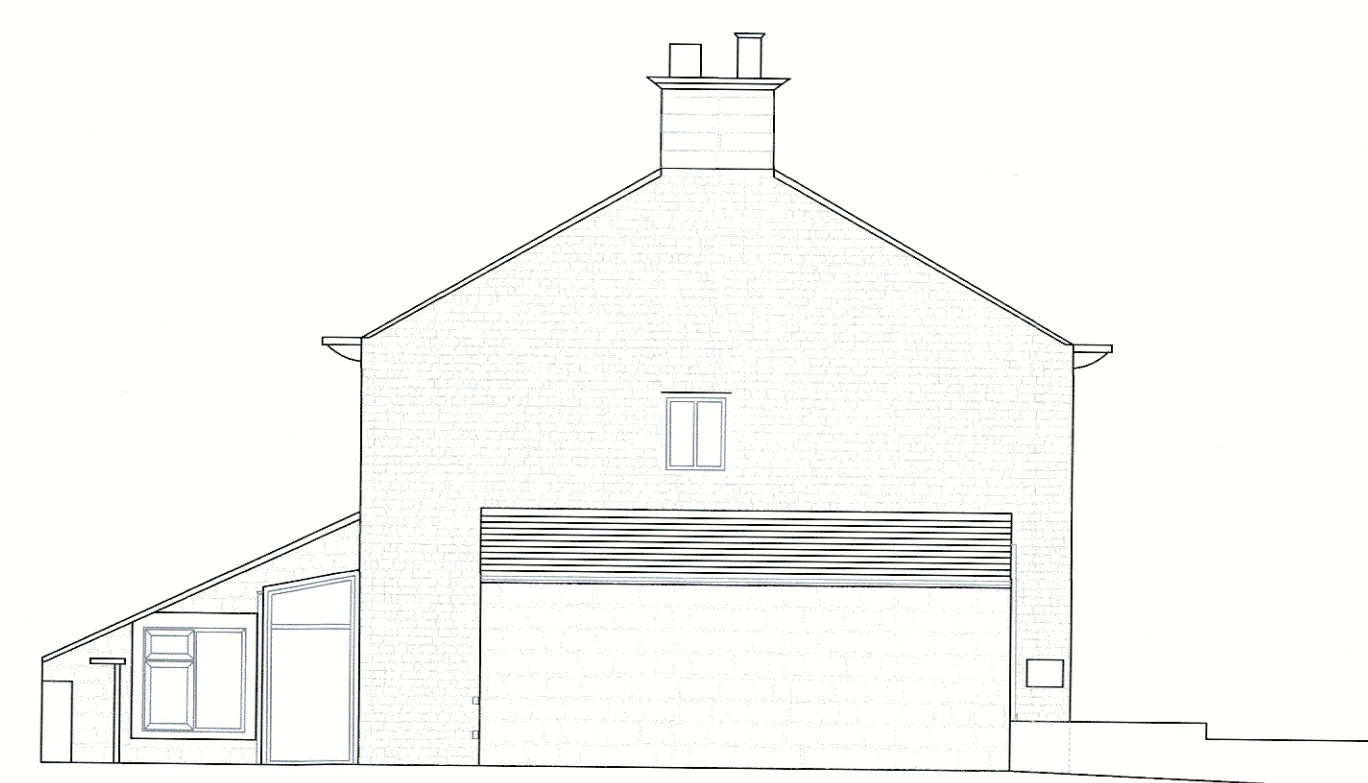


L.H. Side Elevation (West)
1:100 Scale



Rear Elevation (South)
1:100 Scale

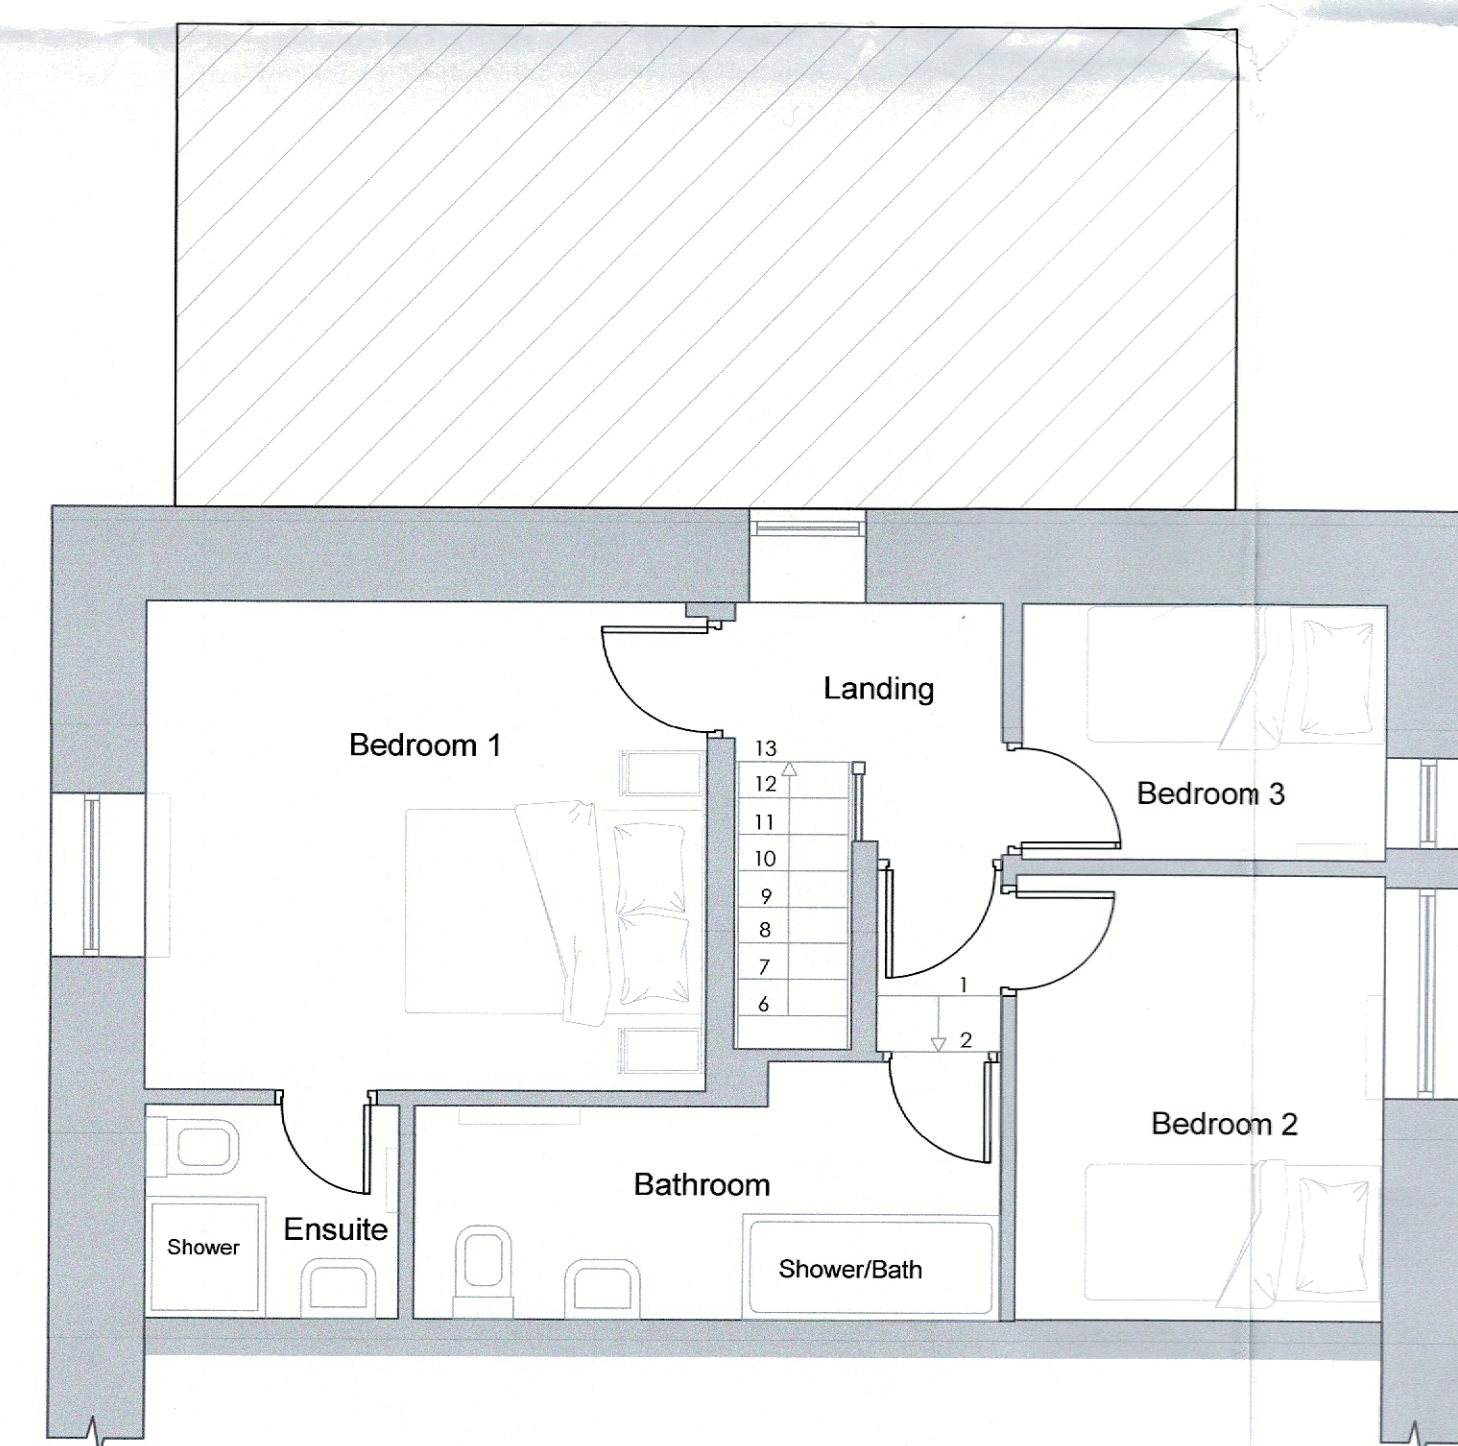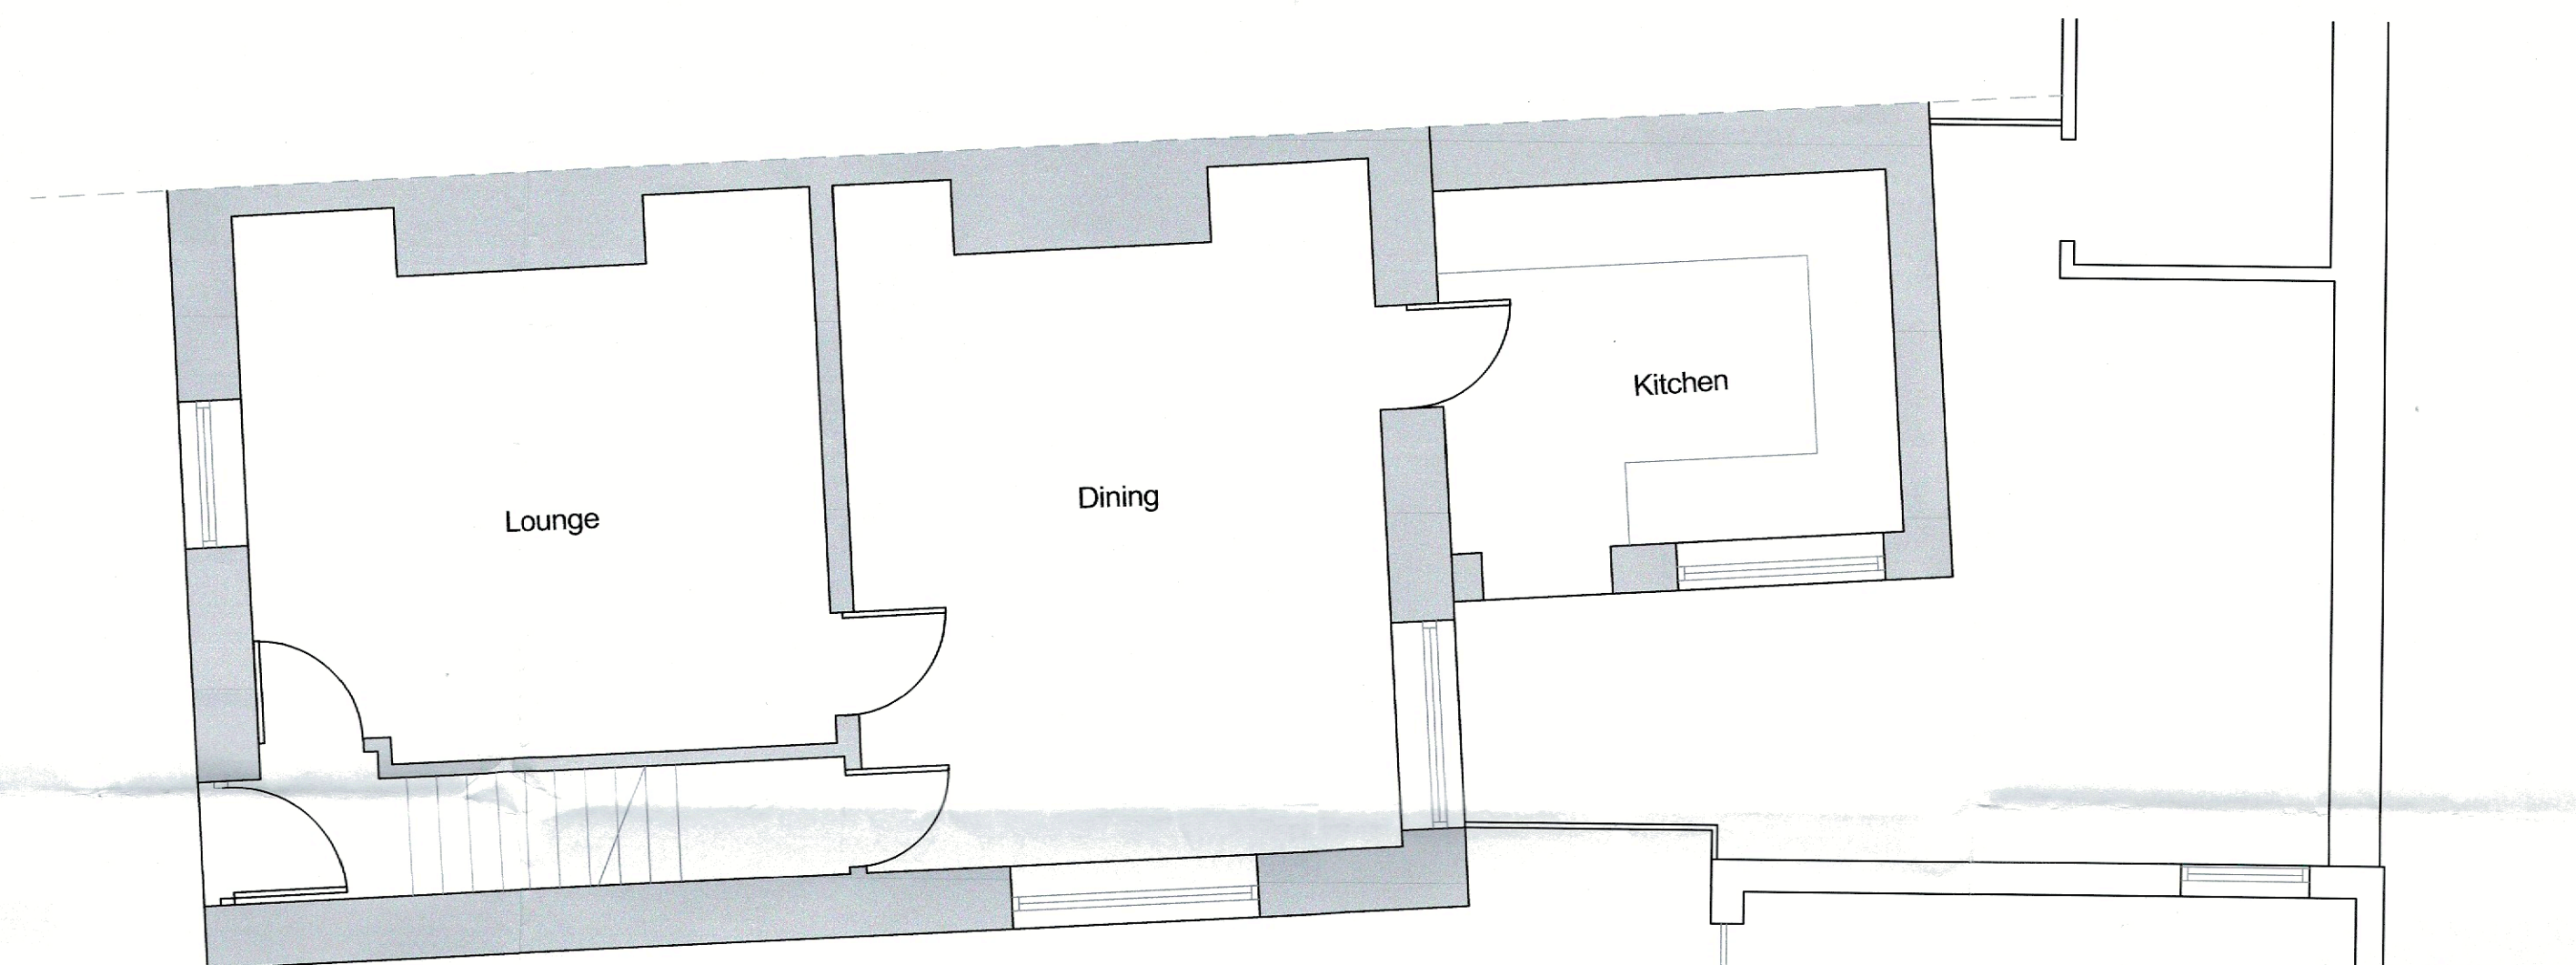

First Floor
1:50 Scale

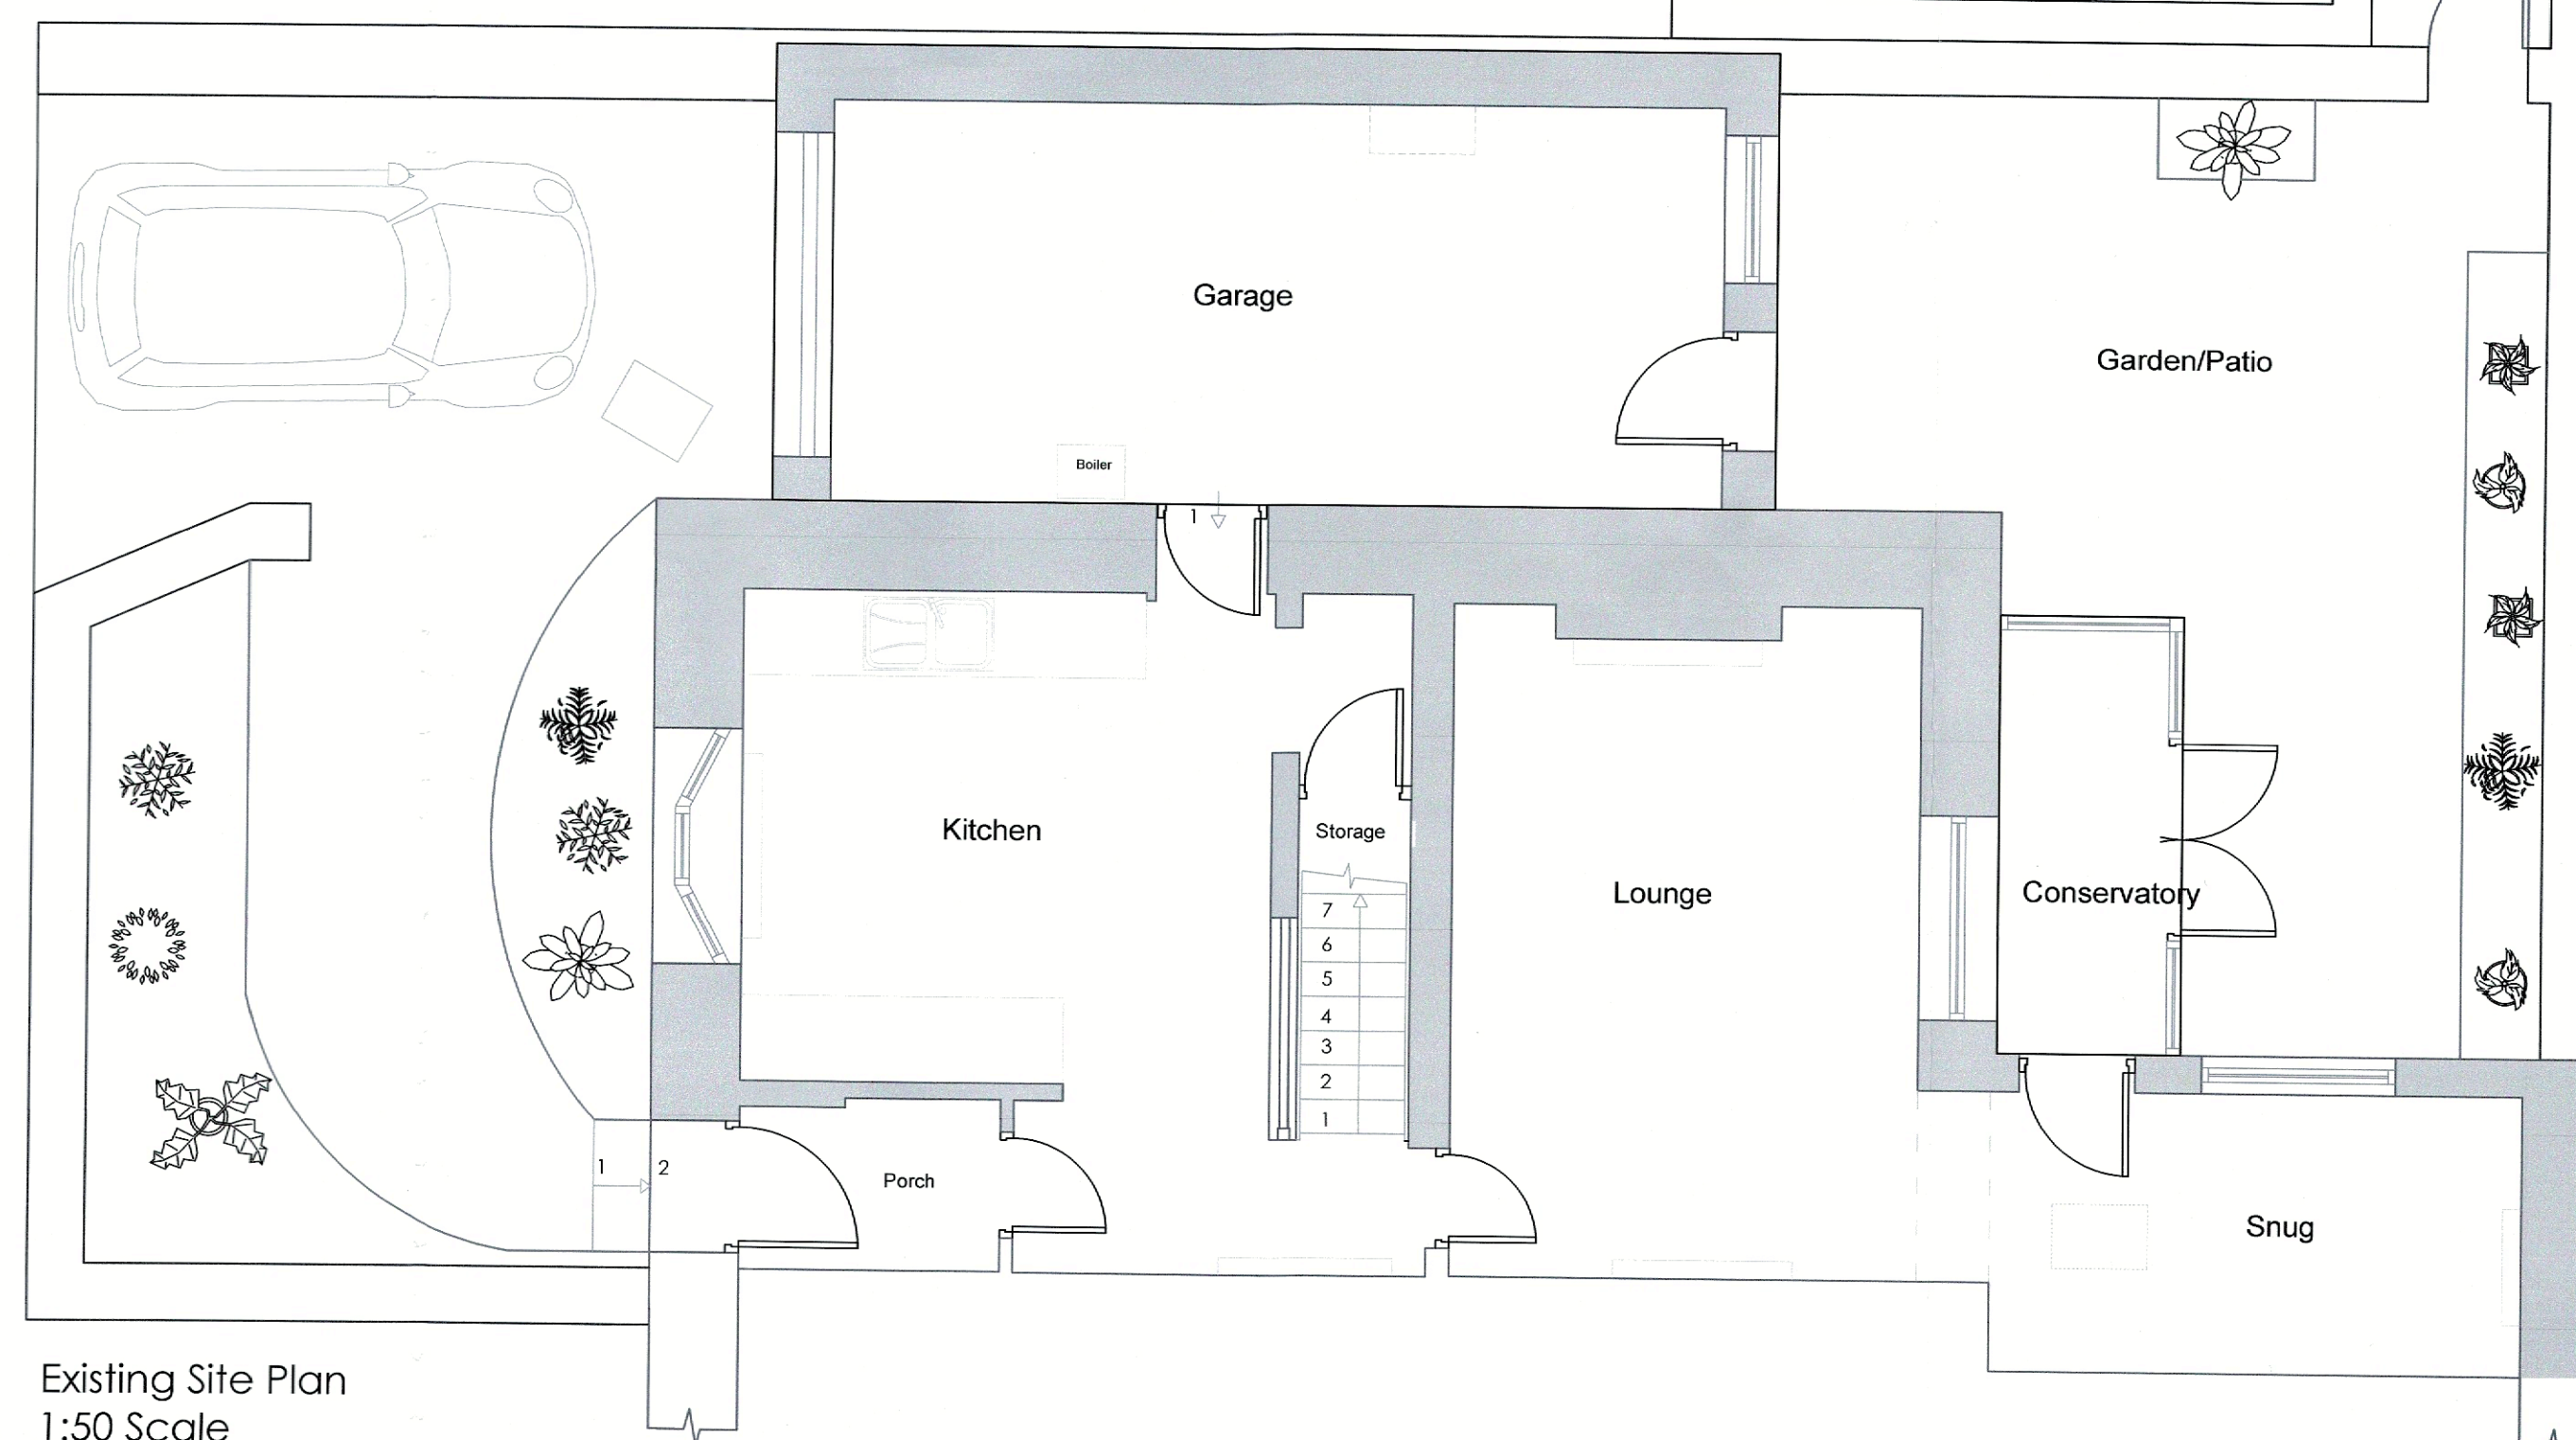

Existing Site Plan
1:50 Scale

Client
Chris Sullivan

Job Title
8 Spring Gardens
Waddington
Clitheroe Road

Drawing Title
Existing Floor Plans, Elevations
and Site Plan

Scale
Various @ A1

Date
Jan 2022

Drawn
TDS

spa
ARCHITECTS
SUNDERLAND PEACOCK & ASSOCIATES LTD.
HAZELMEERE, PHILICO ROAD, CLITHEROE
LANCASHIRE, BB7 2AG
T 01200 423178 F 01200 427328
E info@sunderlandpeacock.com
www.sunderlandpeacock.com

6572 -E02

320220206P