
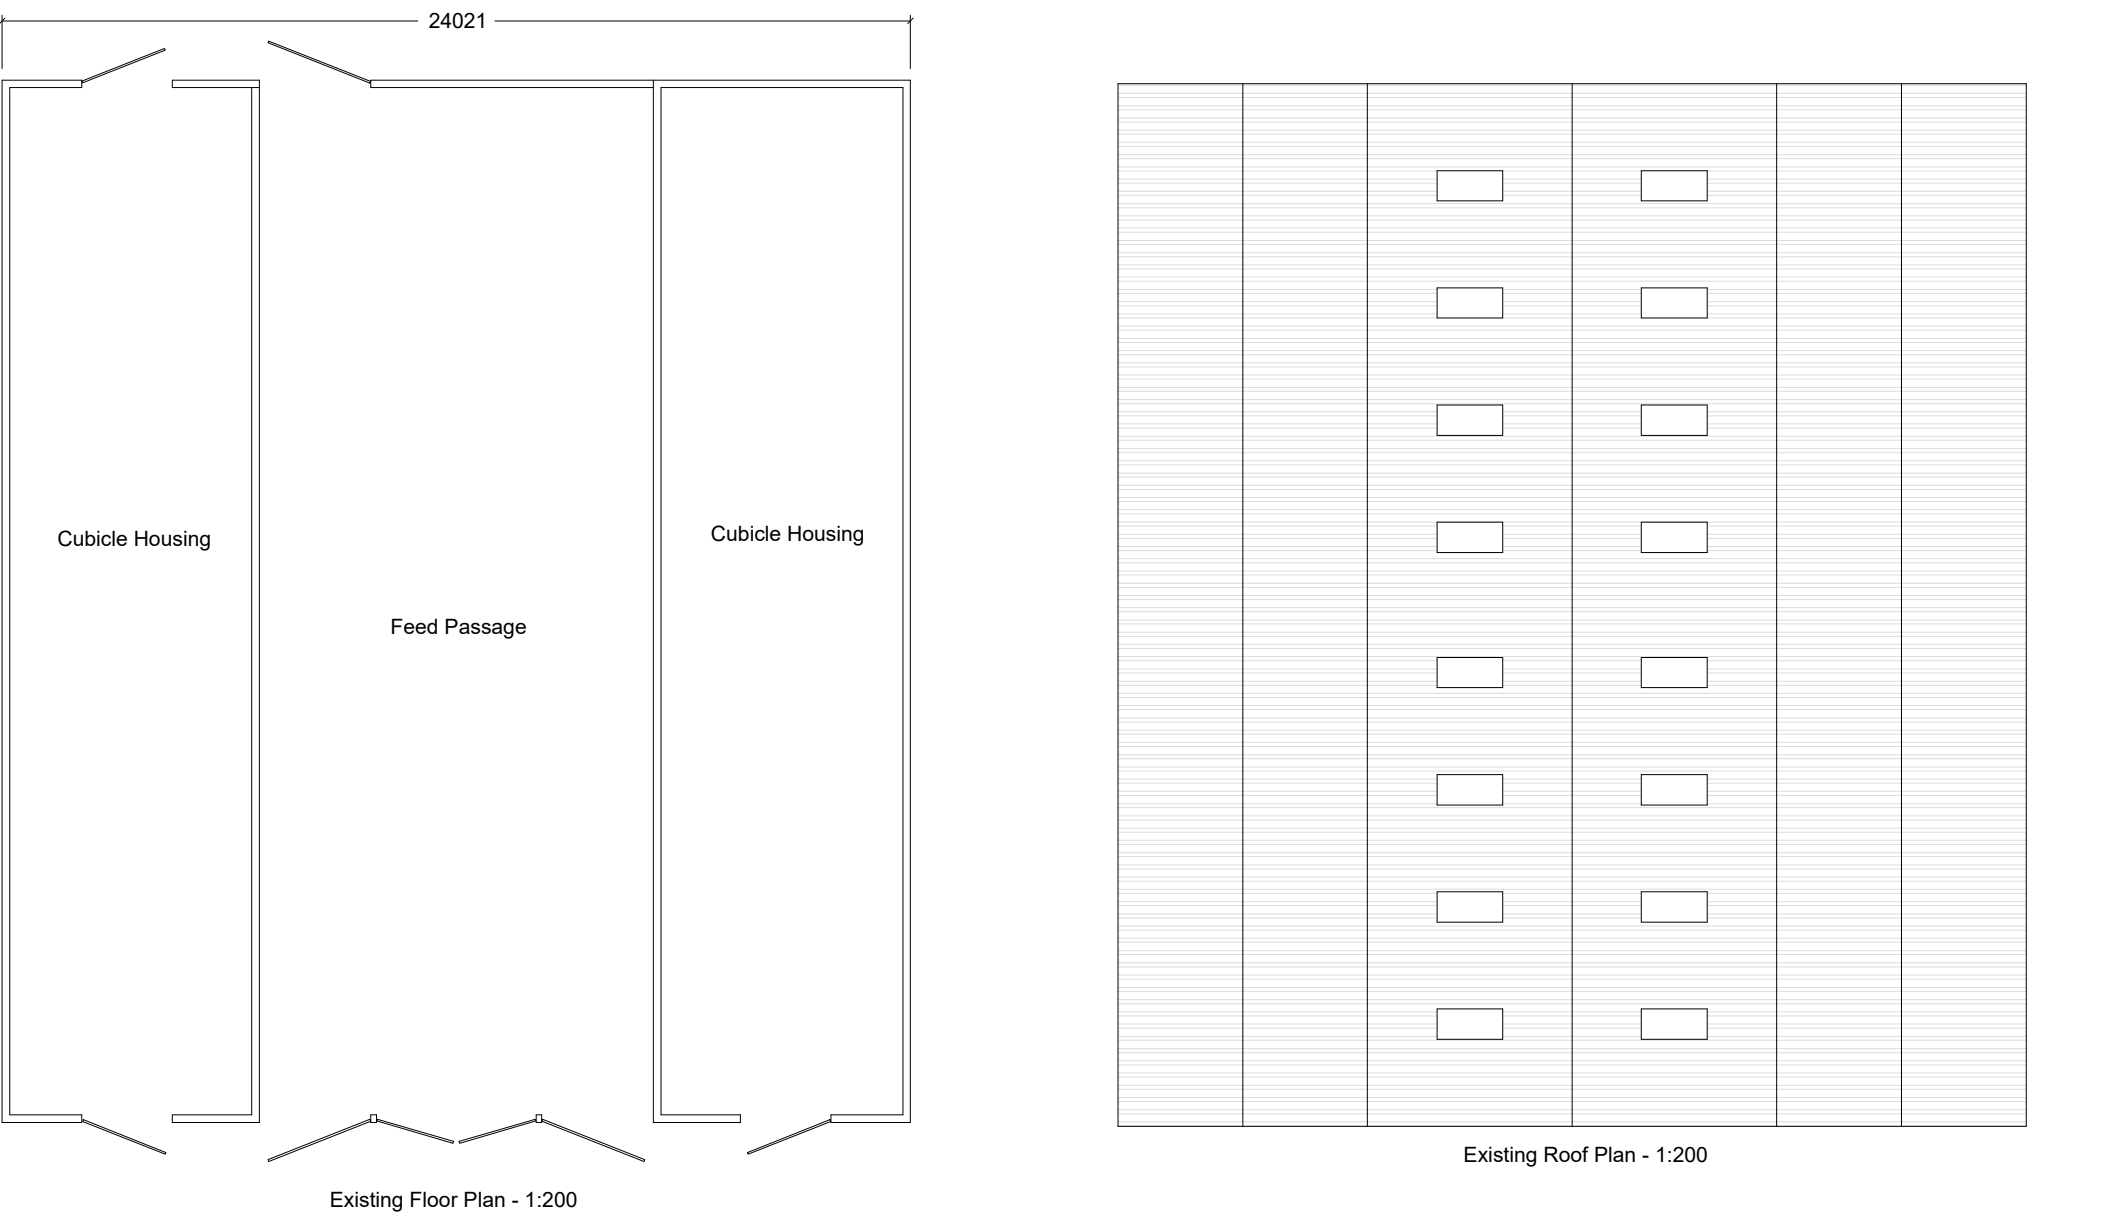
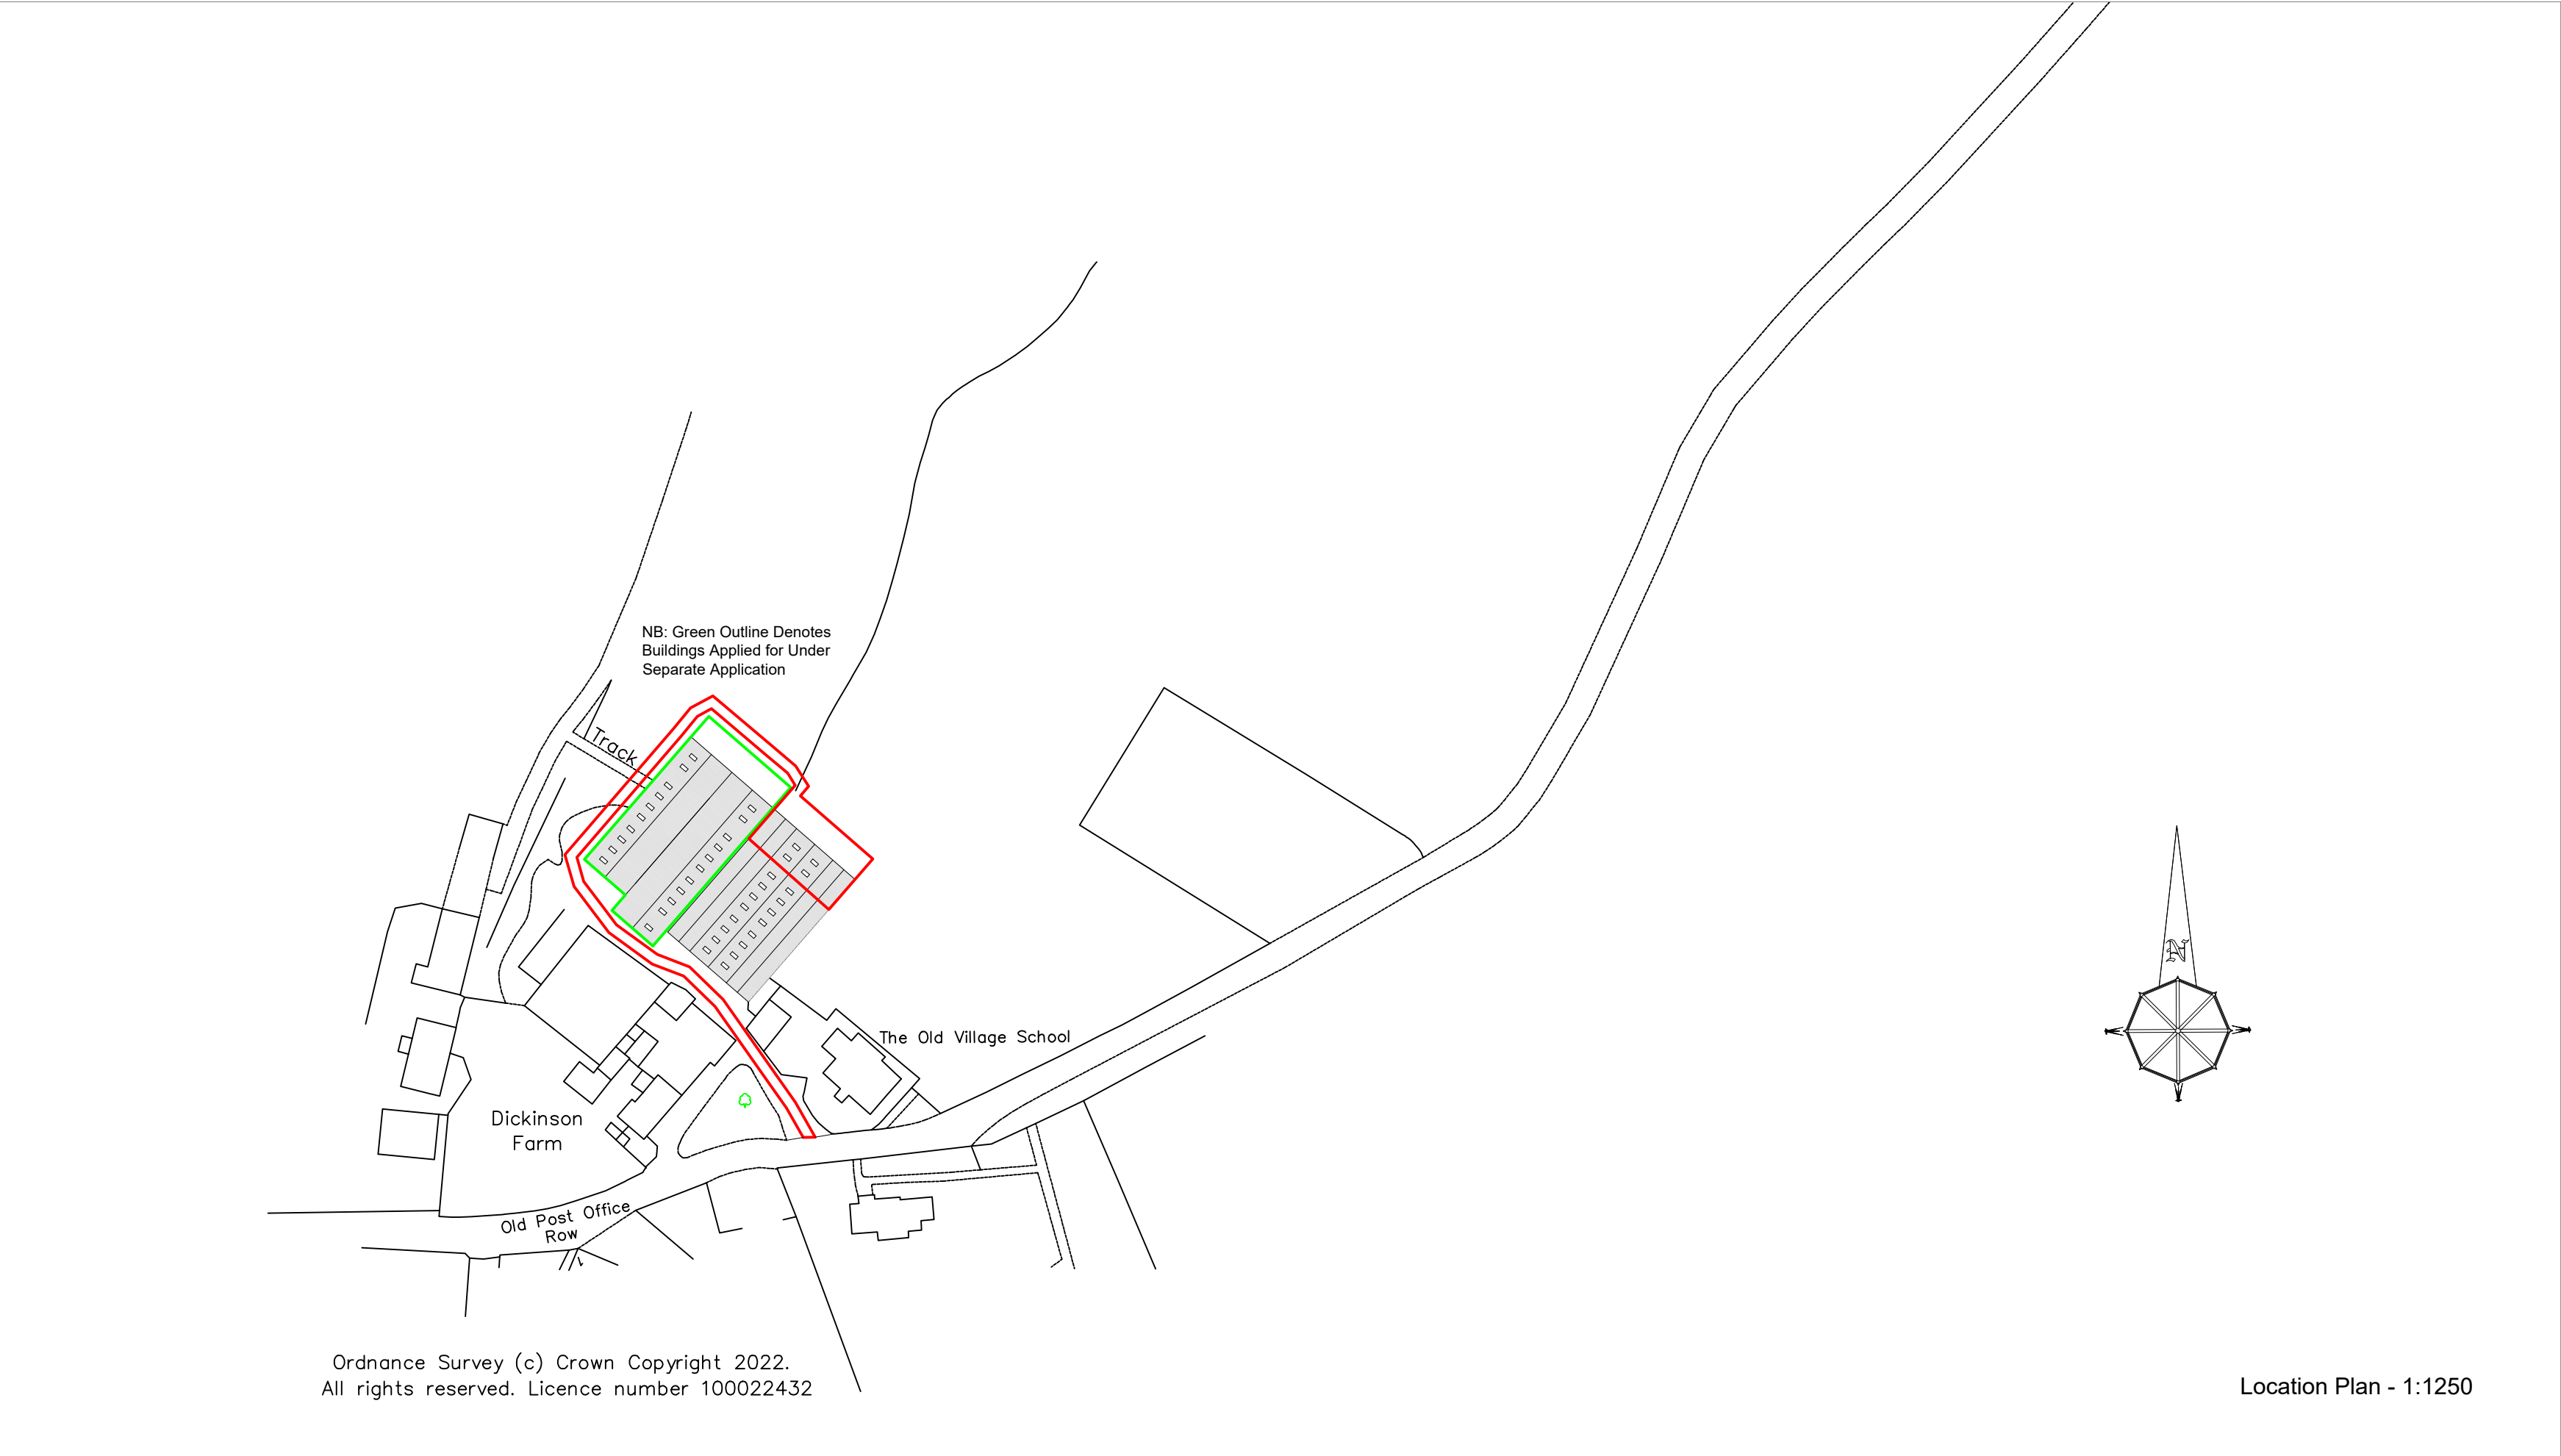
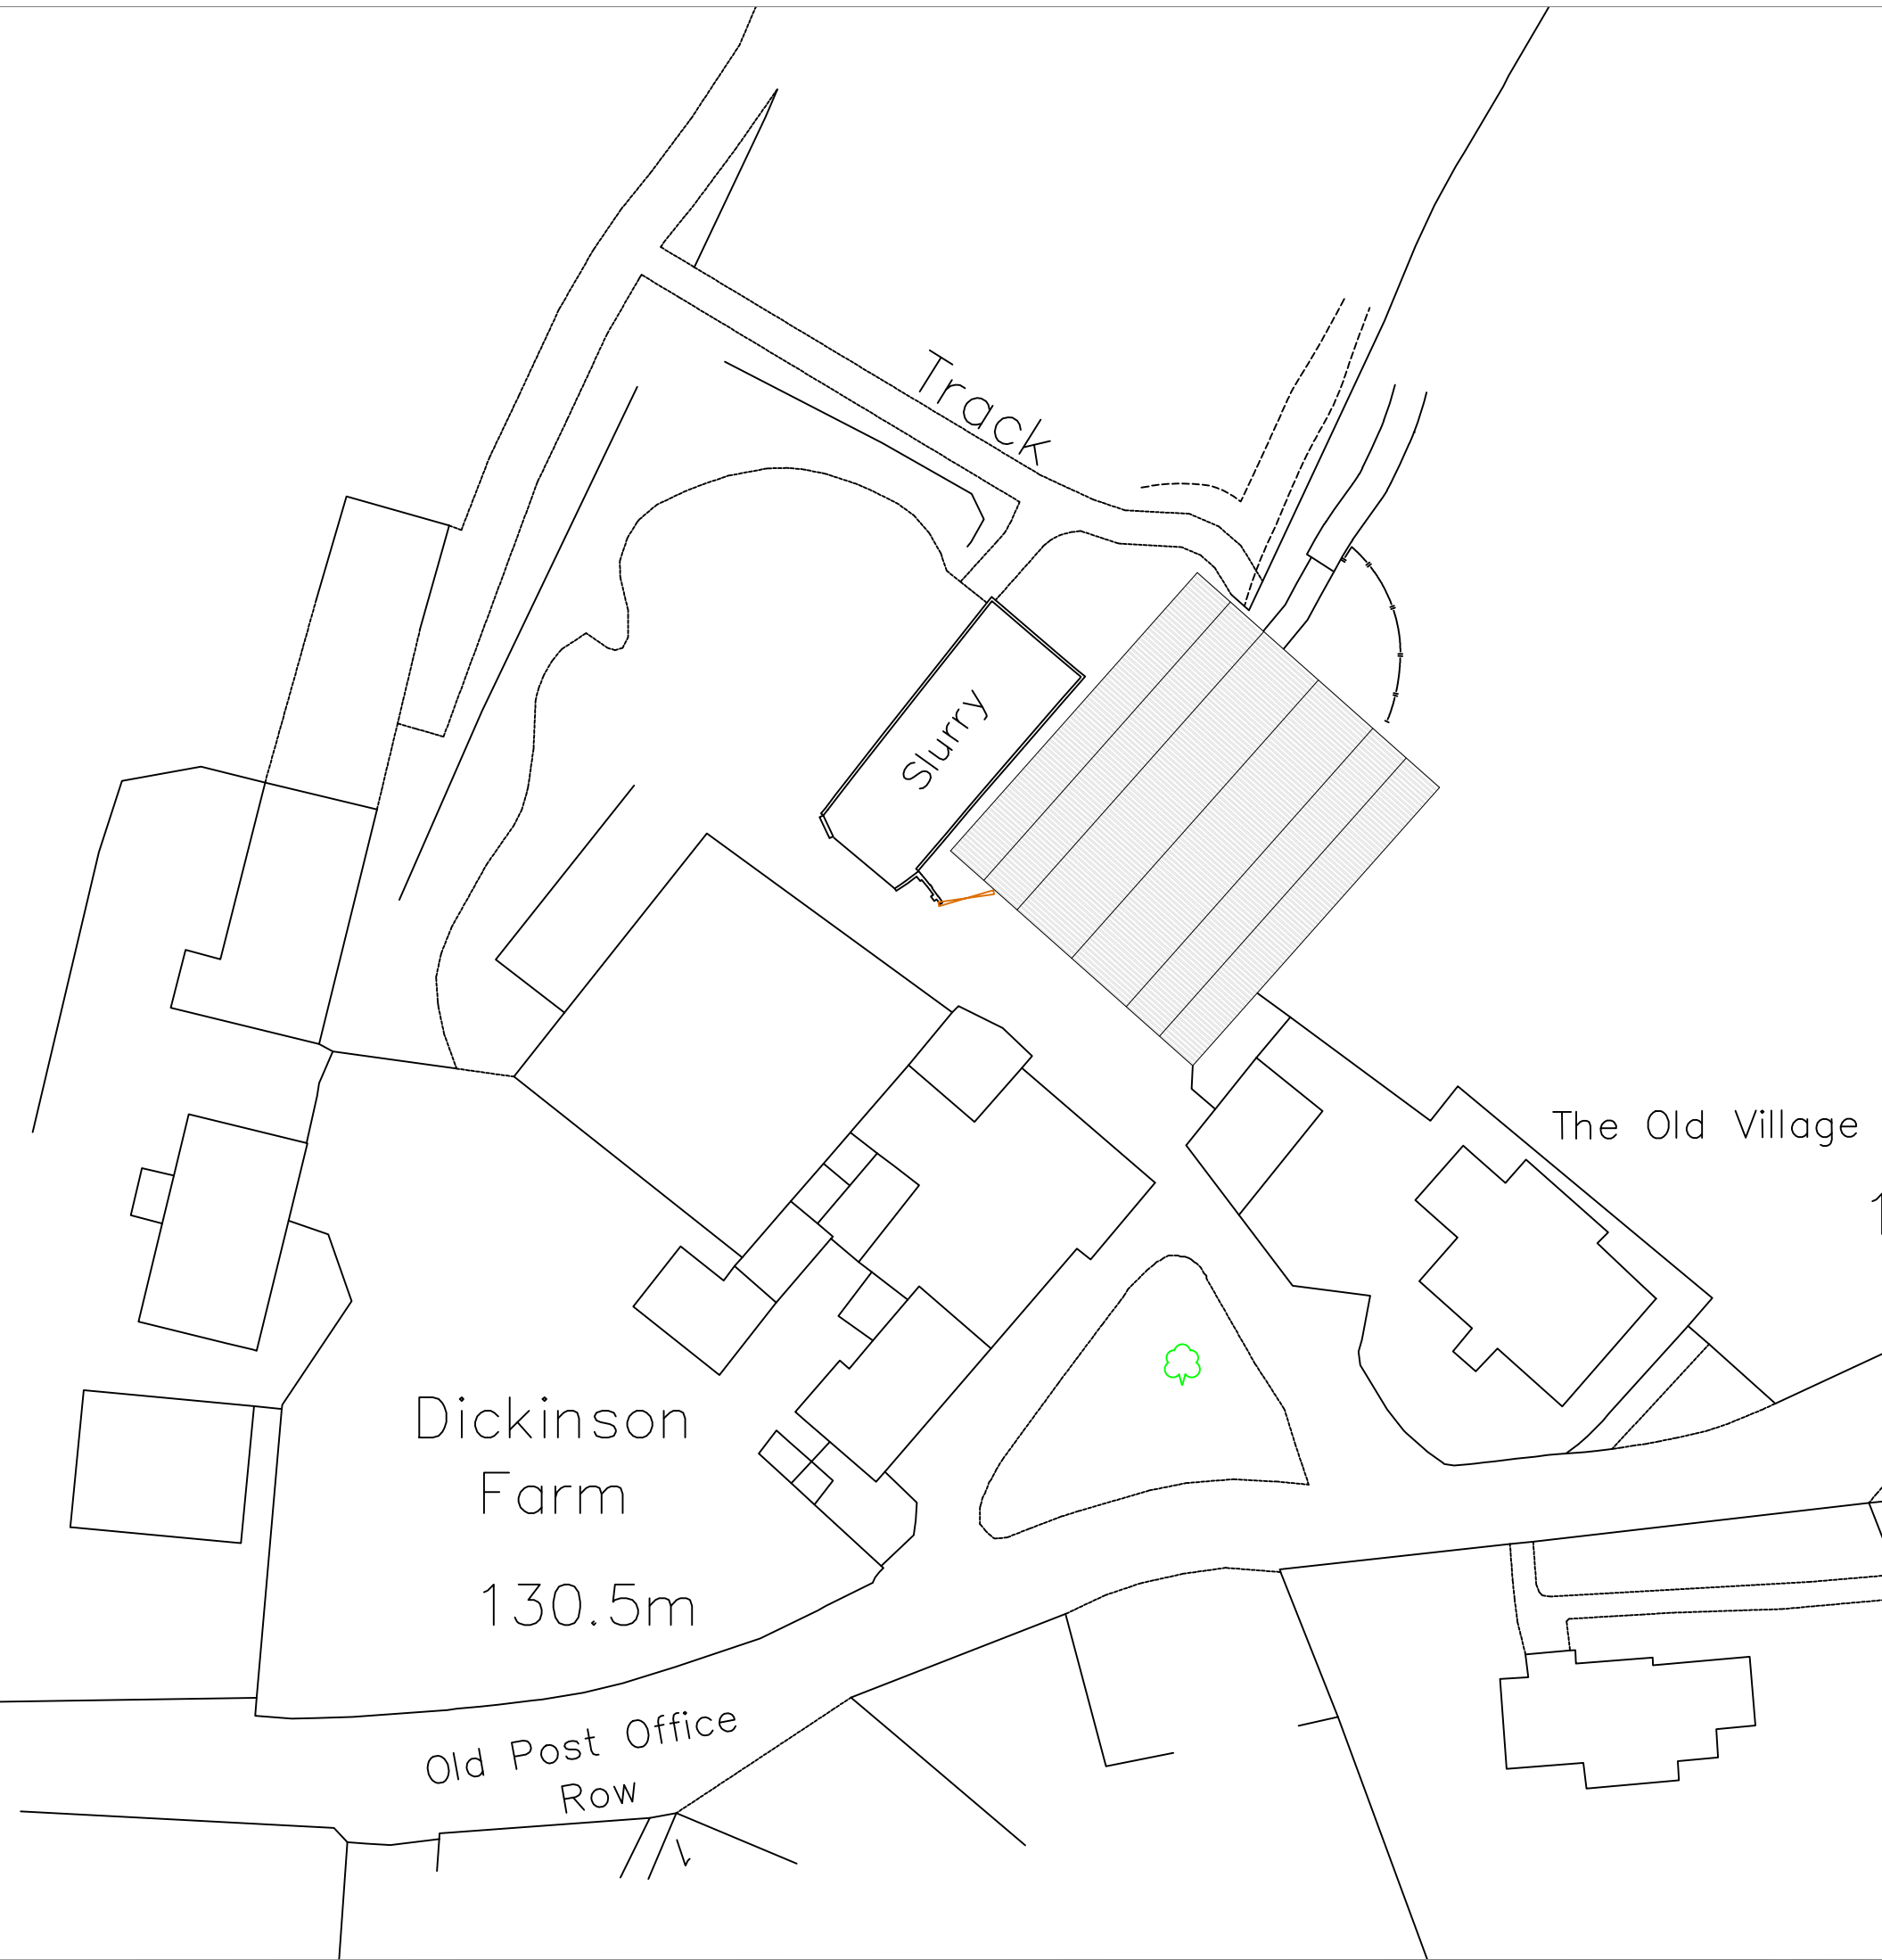
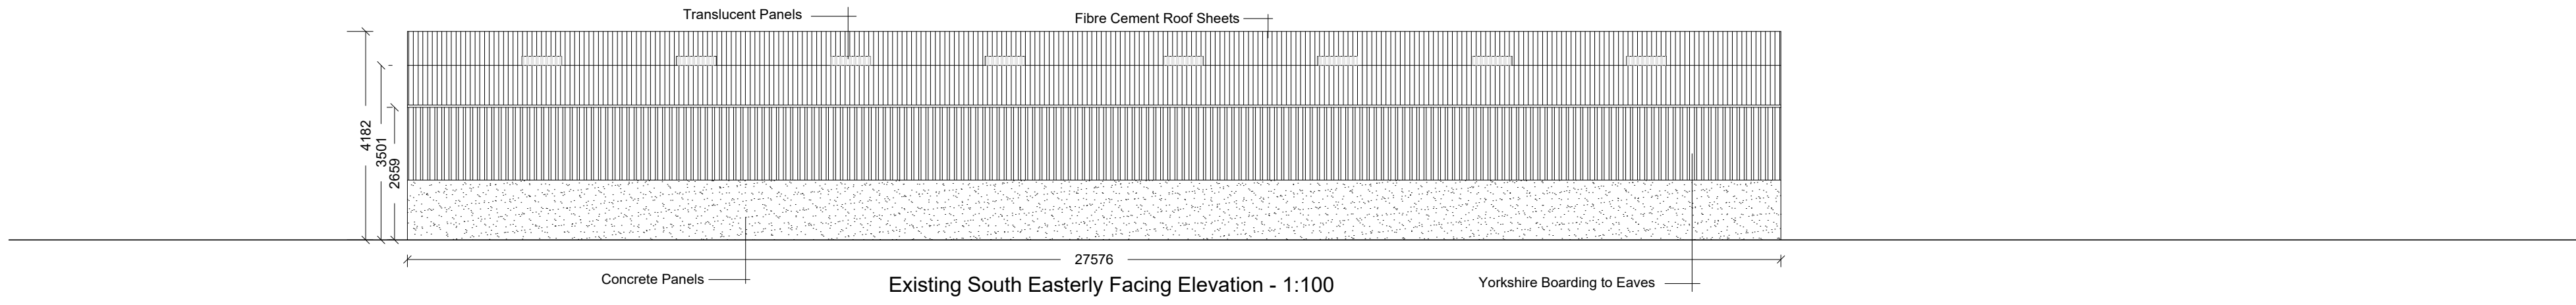
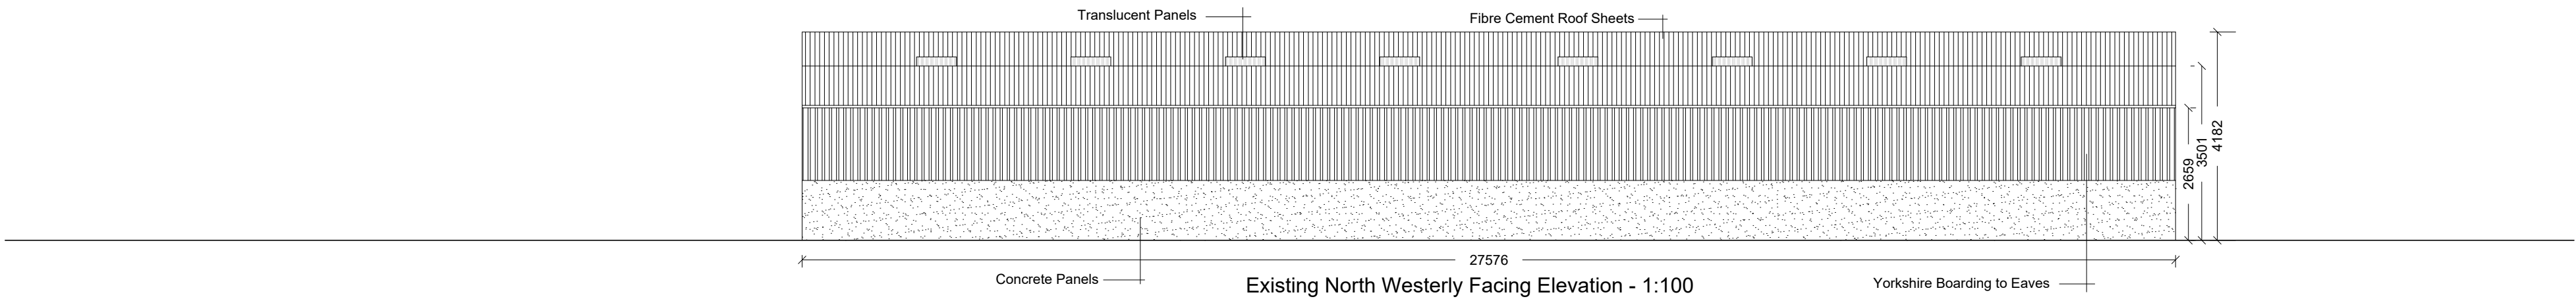
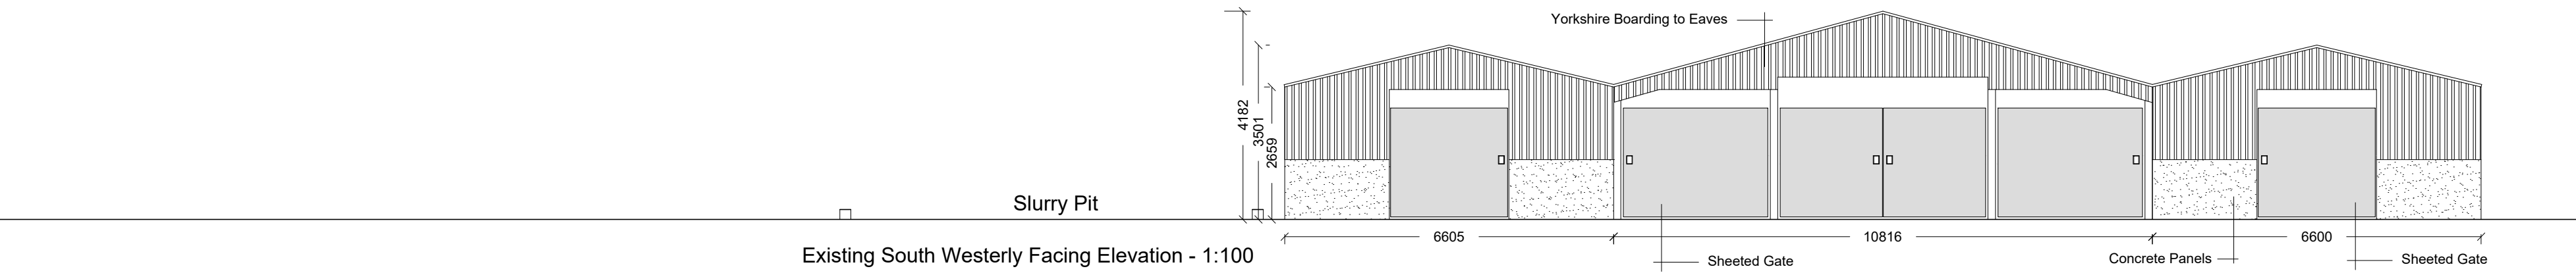


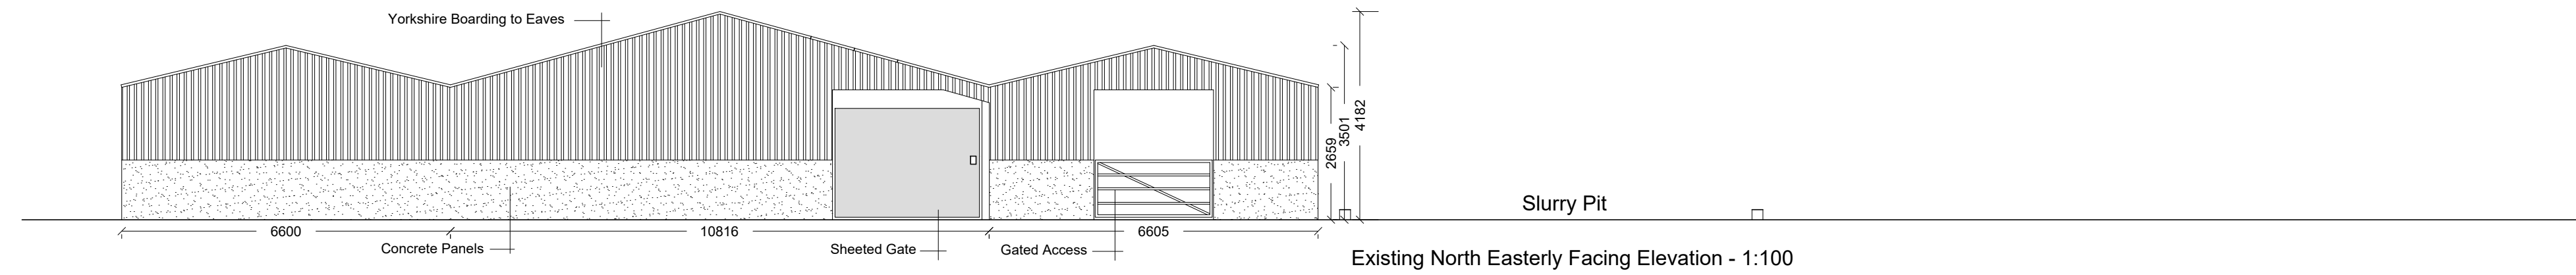

 Gary Hoerty Associates Gary Hoerty Associates Chartered Surveyors Suite 9 - Grindleton Business Centre The Spinney Grindleton Clitheroe Lancashire BB7 4DH T: 01200 449700 Email: info@ghaonline.co.uk	Project: (No: SI/1031/3086) Proposed New Agricultural Dairy Buildings at Dickinson Farm Pendleton Clitheroe BB7 1PT Extension to Existing Cubicle Housing	Title: Existing Floor Plans and Elevations of Agricultural Buildings. Existing Site Plan, Location Plan.	
		Drawing No: SI/1031/3086/01	Drawn: PF
		Client: K & A Slinger and Son	
		Date: 17.02.2022	Scale: 1:100, 1:200, 1:500 & 1:1250 @ A1
		Amendments:	