


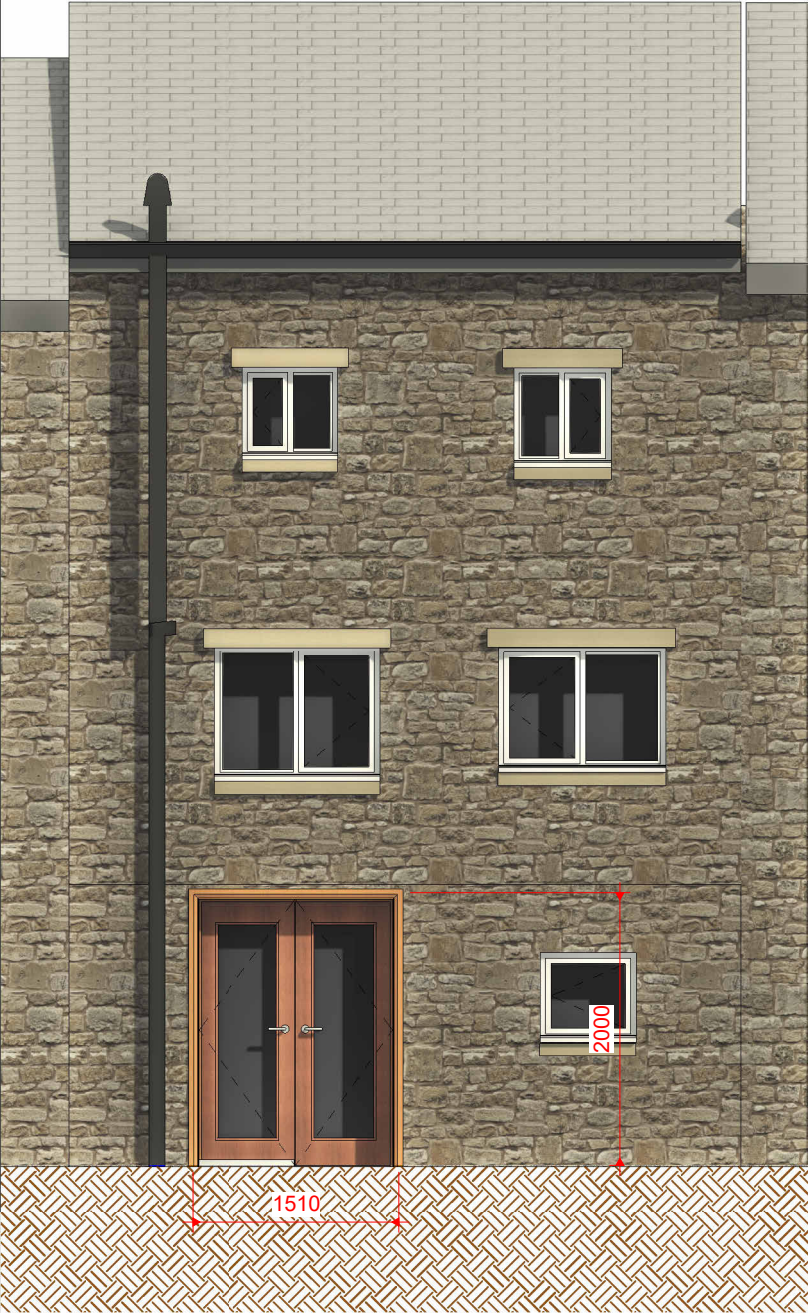

1 PROPOSED REAR ELEVATION
1 : 25



2 PROPOSED FRONT ELEVATION
1 : 25

Peter Hitchen
Architects

Marathon House
The Sidings Business Park
Whalley, BB7 9SE

01254 823 885

www.peterhitchenarchitects.co.uk

NOTES:

No.	Description	Date

CLIENT: DARREN GRIFFIN

11 Painterwood
Whalley Old Road
Billington
Lancashire
BB7 9JD

PROJECT:

Rear Elevation Changes

SHEET:

PROPOSED
ELEVATIONS

Project number PHA/679

Date 03/03/2022

Drawn by LW

Checked by PH

A2.2

Scale 1 : 25

Sheet size A1