



Existing Site Plan
Scale 1: 200 @ A3

 

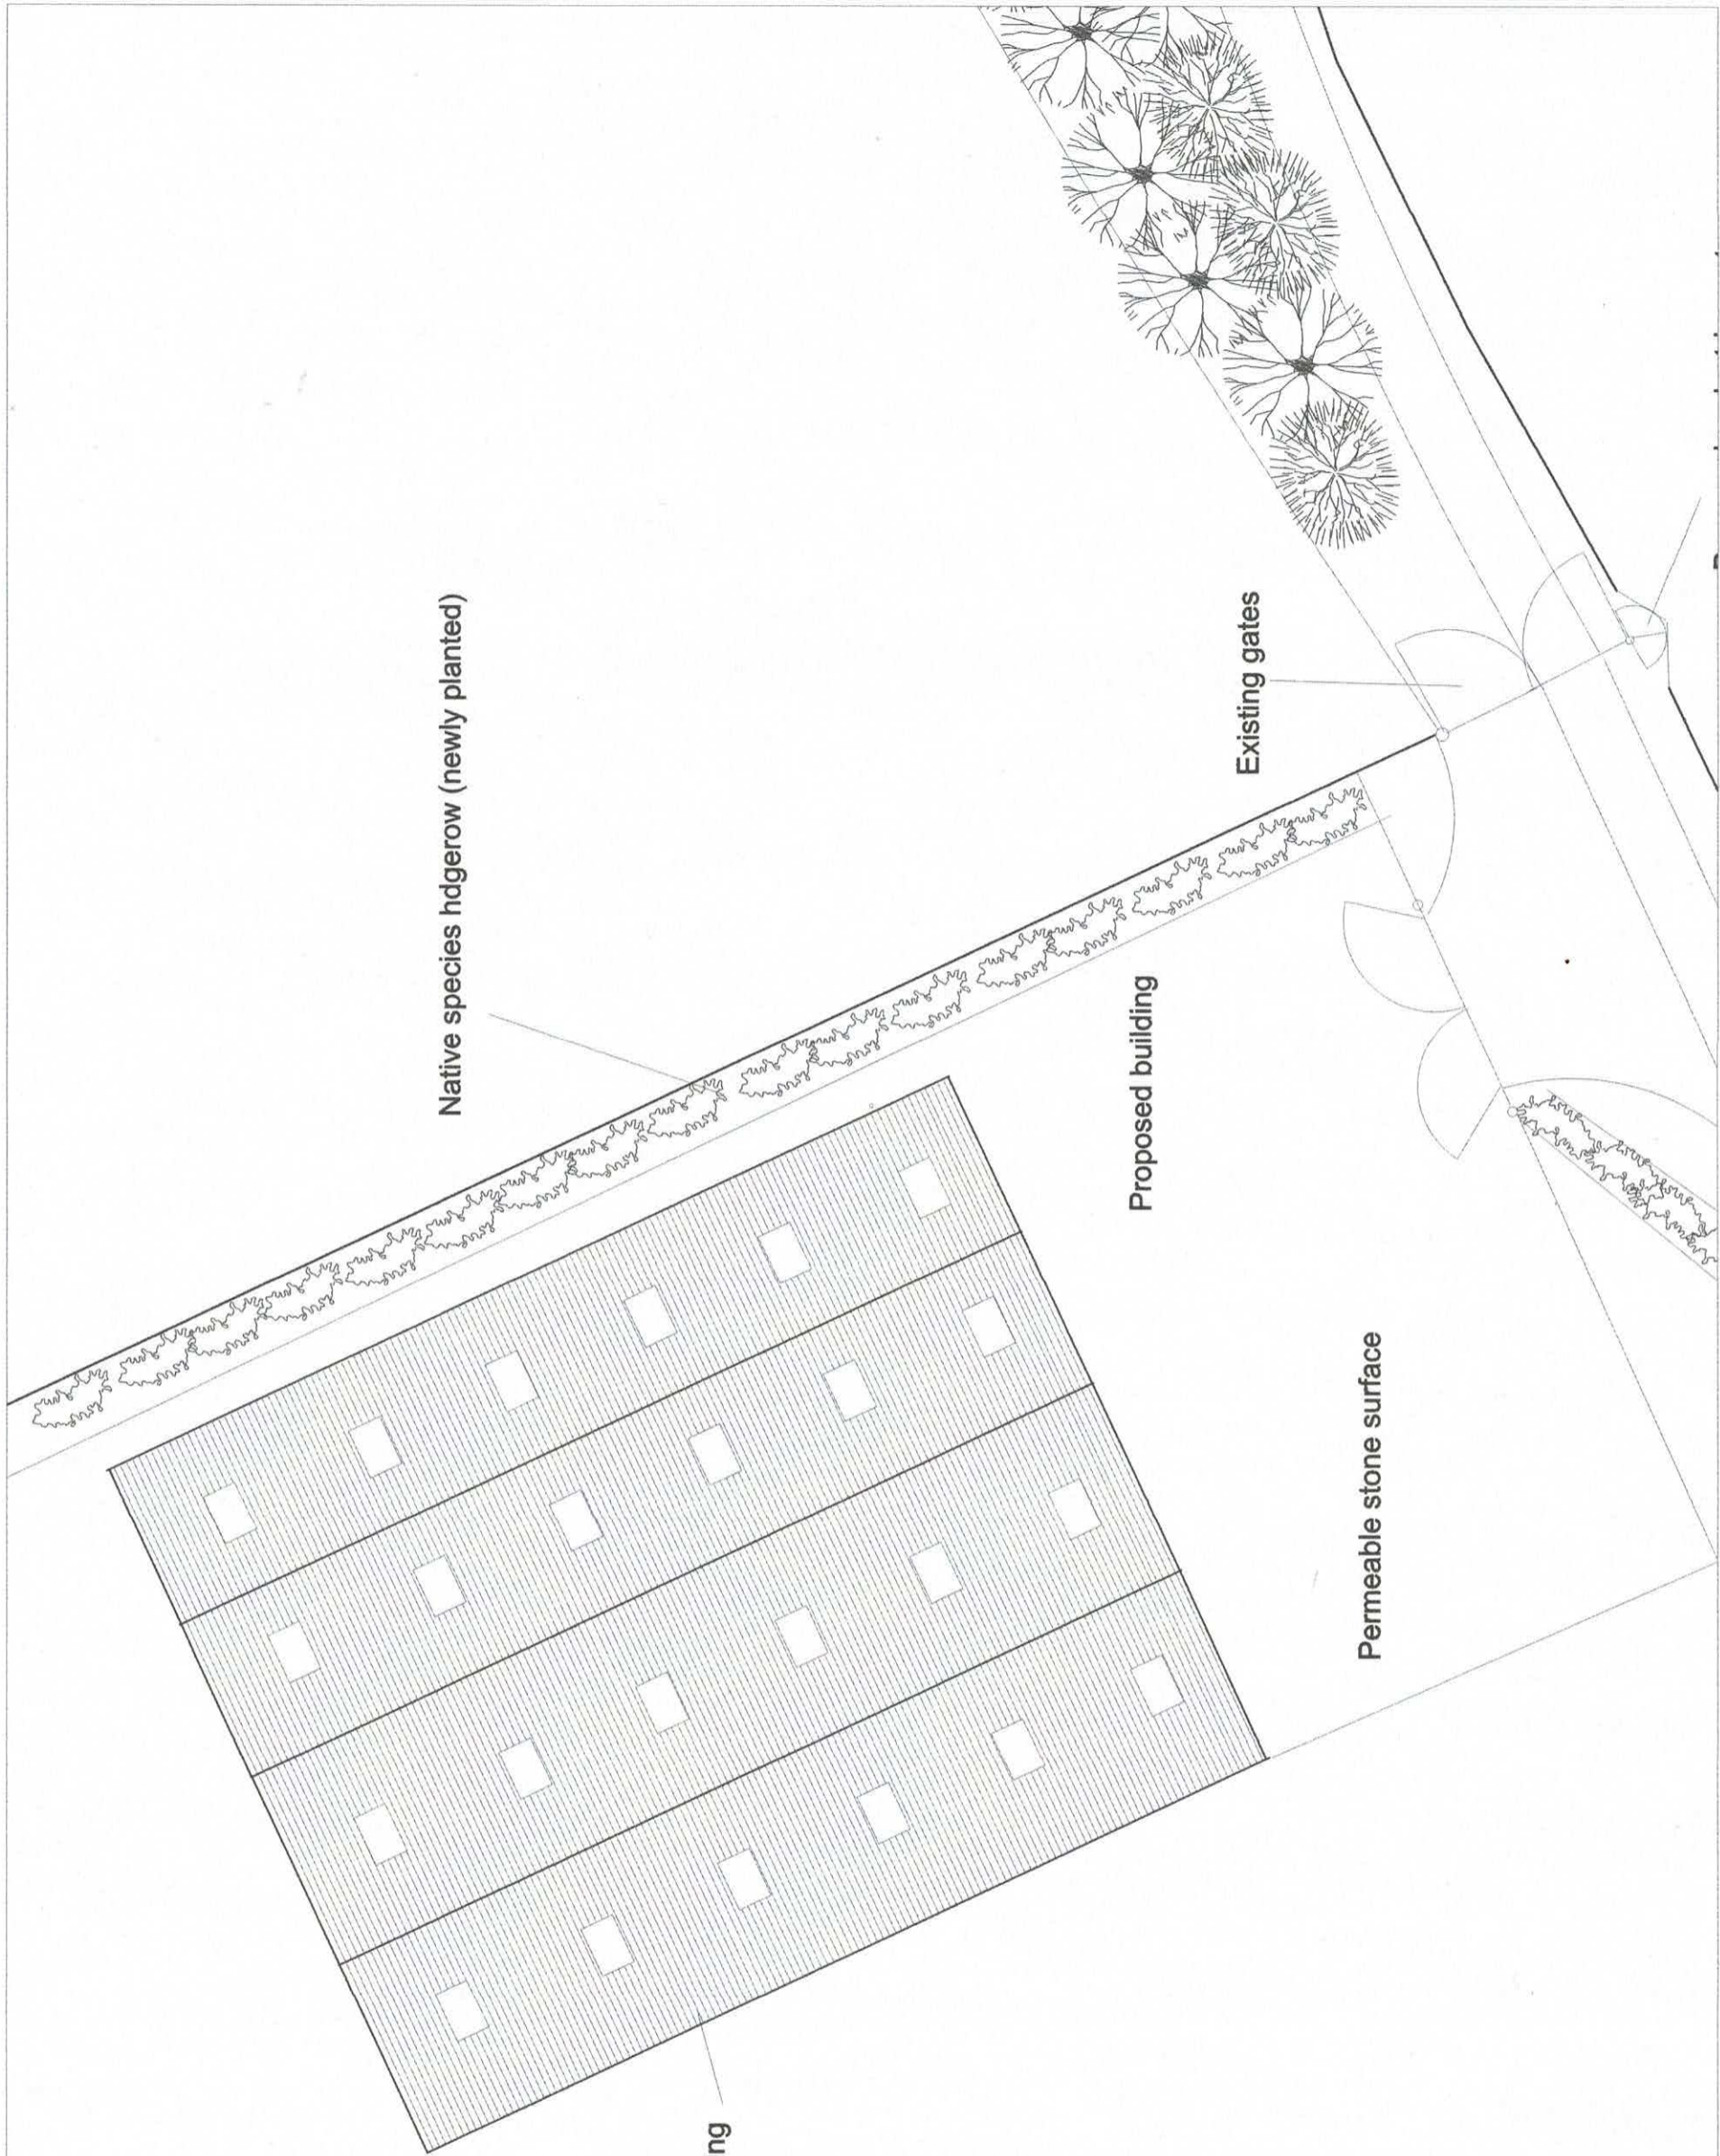

Native species hedgerow (newly planted)

Existing gates

Proposed building

Permeable stone surface

Existing building

Proposed Site Plan
Scale 1:200 @ A3

