


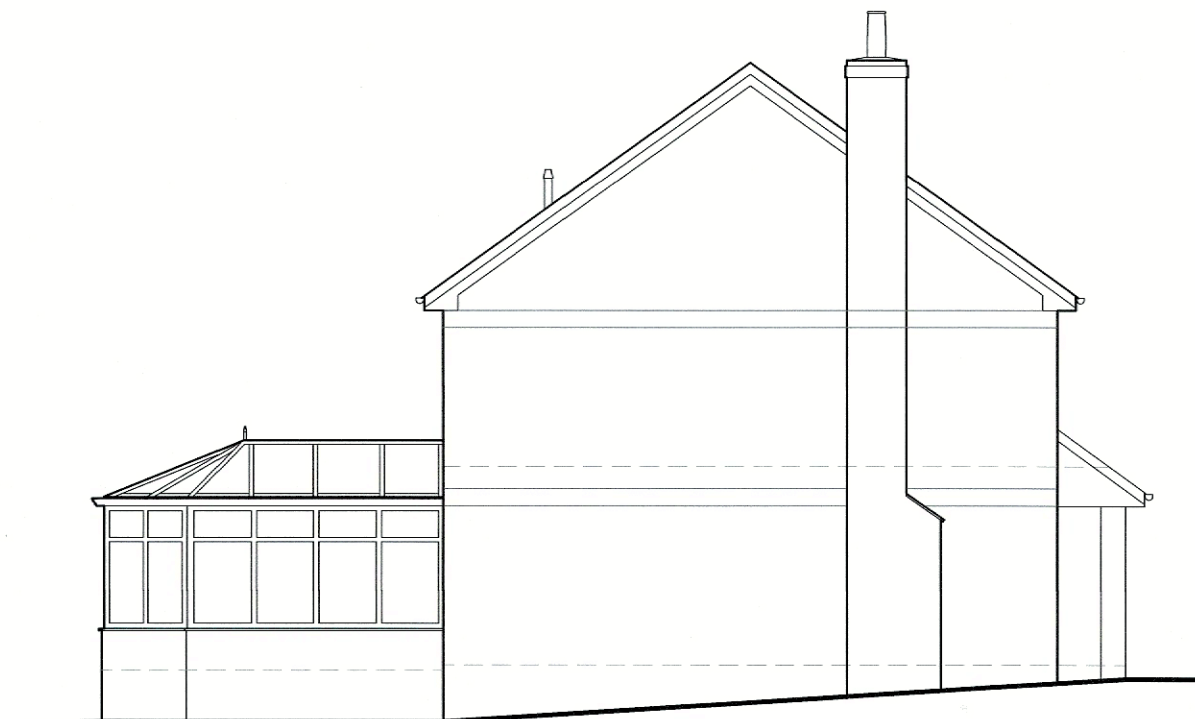

▽ Datum line +0.00  
North East Elevation




▽ Datum line +0.00  
North West Elevation




▽ Datum line +0.00  
South West Elevation




▽ Datum line +0.00  
Section A-A

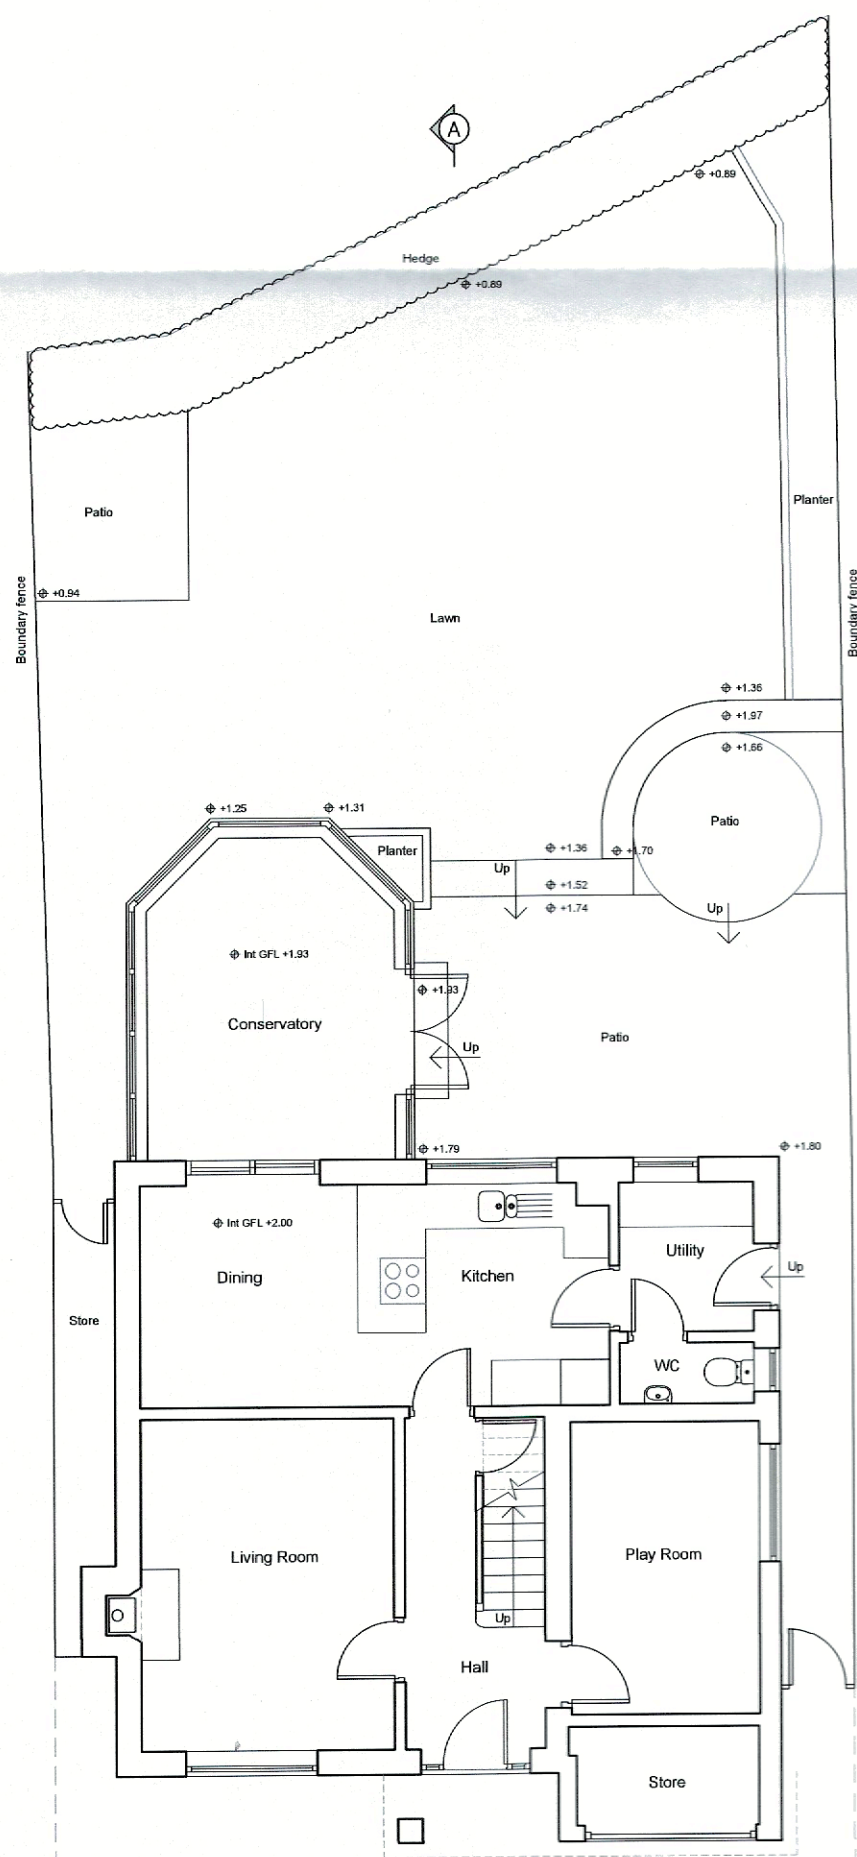

Ground Floor/  
Site Plan

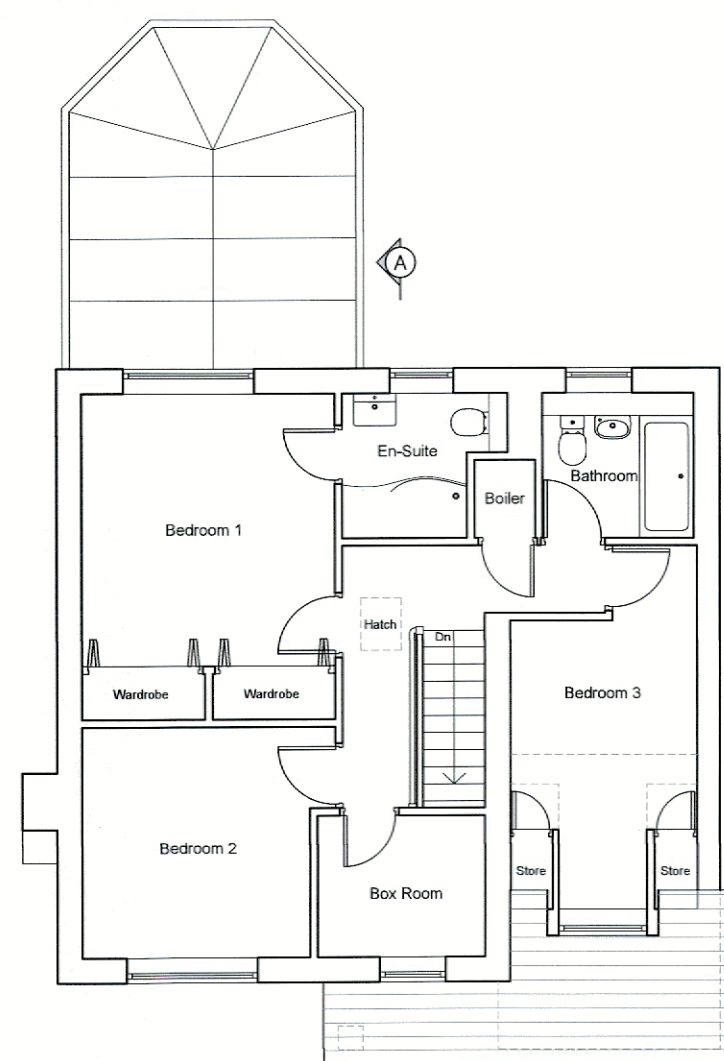

First Floor Plan

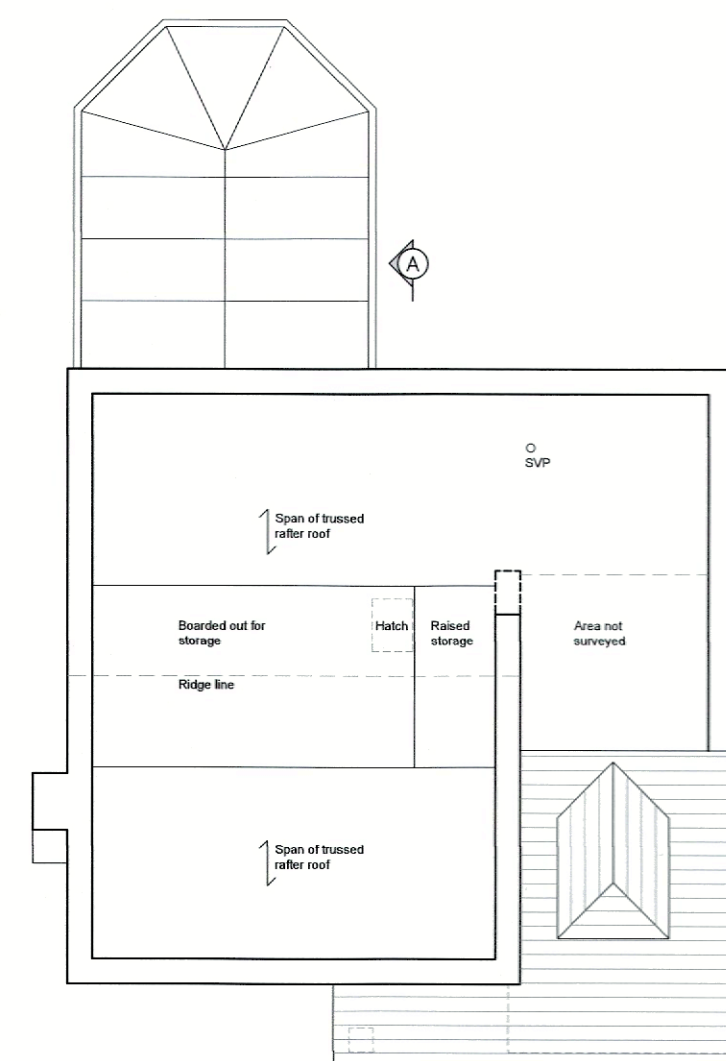

Attic Floor Plan

**REVISIONS:**  
Rev A - Attic floor plan added. Section A-A amended to show roof space. - 13.10.21 - NE

Client  
Mr and Mrs Blenkinship  
Job Title  
Proposed Extension and Alterations to:  
17 Spa Garth  
Clitheroe  
BB7 1JD

Drawing Title  
Existing Plans, Elevations and Section A-A

Scale: 1:100 @ A1 Date: Aug 2020 Drawn: NE

**spa**  
ARCHITECTS  
SUNDERLAND PEACOCK & ASSOCIATES LTD.  
HAZEL WERE, PARK CO ROAD, CLITHEROE  
LANCASHIRE BB7 2AG  
T 01209 421178 F 01209 421228  
E info@sunderlandpeacock.com  
www.sunderlandpeacock.com

6119 - 01 Rev A