



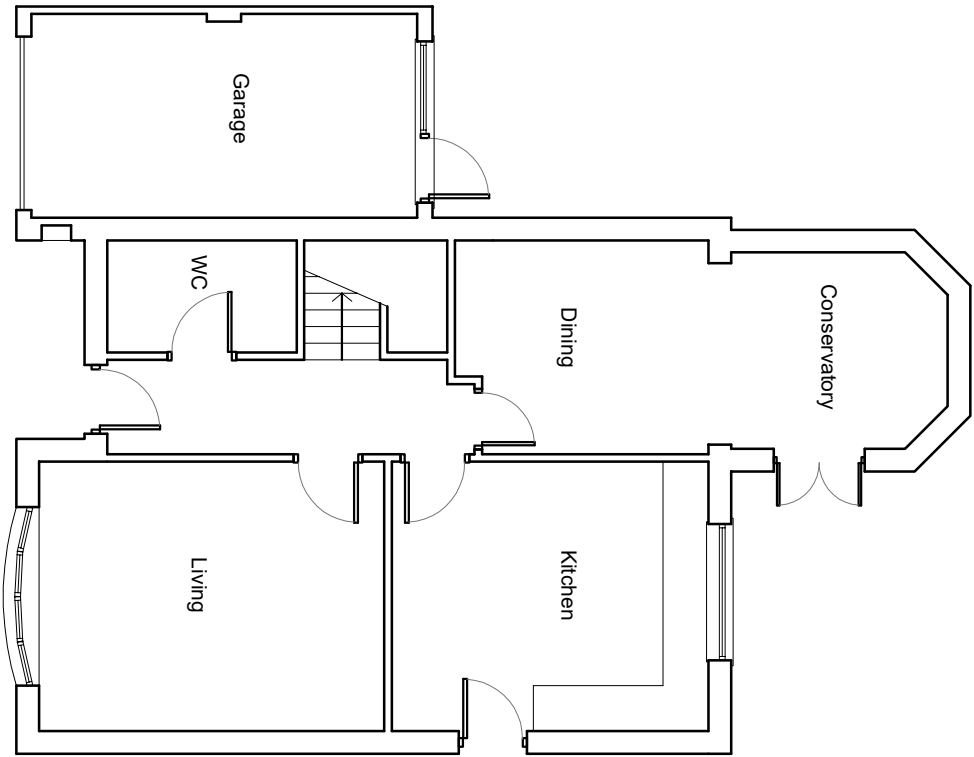

EXISTING GROUND FLOOR PLAN

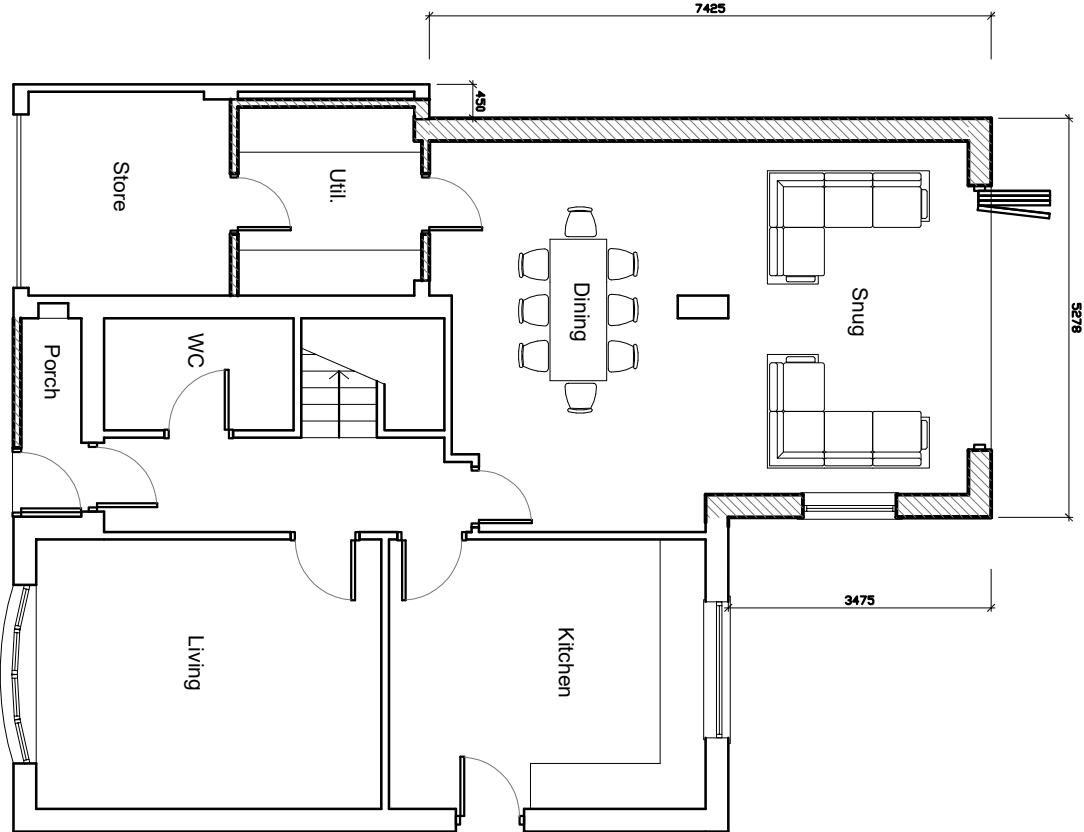

PROPOSED GROUND FLOOR PLAN

© 2020 QW+Q architects Ltd 2020 | This Drawing is to be used in conjunction with all other project associated drawings and information. Do not scale from this drawing. Reproduction of this drawing without prior written permission of QW+Q architects is strictly prohibited. This drawing is copyright of QW+Q architects. All rights reserved.

QW+Q architects The Annex Lowerfold Farm Oswoldtwistle B854GA Tel: 01254 485848 Email: info@qw-architects.com Web: www.qw-architects.com Private Residential Housing Commercial Conservation Domestic Architects Registration Board Project MR_ & MRS_PHILIPPIDES 5_HIGHER_FIELD LANGHO Scale 1:100 Drawing Title EXISTING_ & PROPOSED GROUND_FLOOR_PLANS Sheet Size A3 Drawing Status PLANNING Job Number 21-032 Drawn By AW Checked AW Revision C First Issue
