




**PROPOSED GARAGE
SOUTH EAST ELEVATION**
Scale 1:100

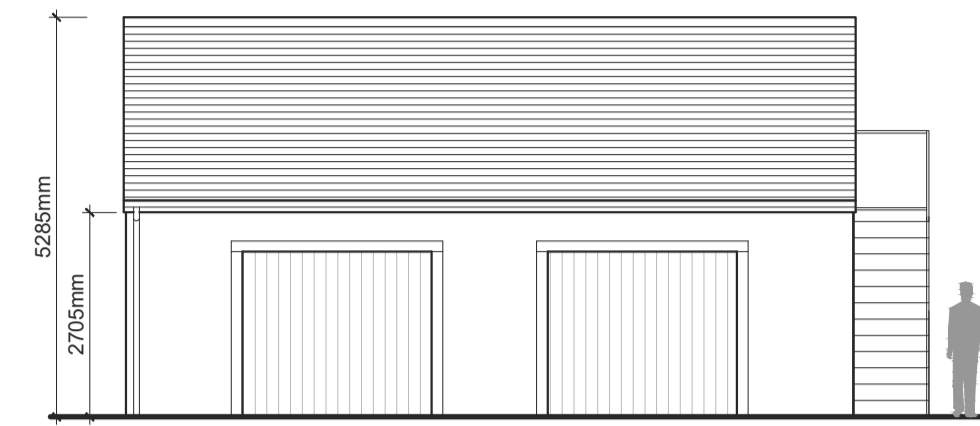


**PROPOSED GARAGE
NORTH EAST ELEVATION**
Scale 1:100

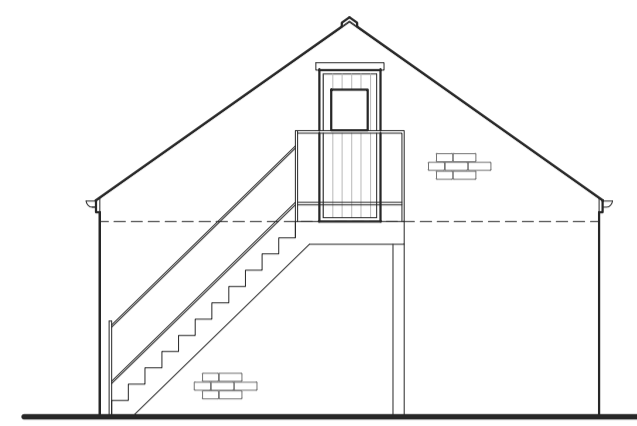


**PROPOSED GARAGE
NORTH WEST ELEVATION**
Scale 1:100

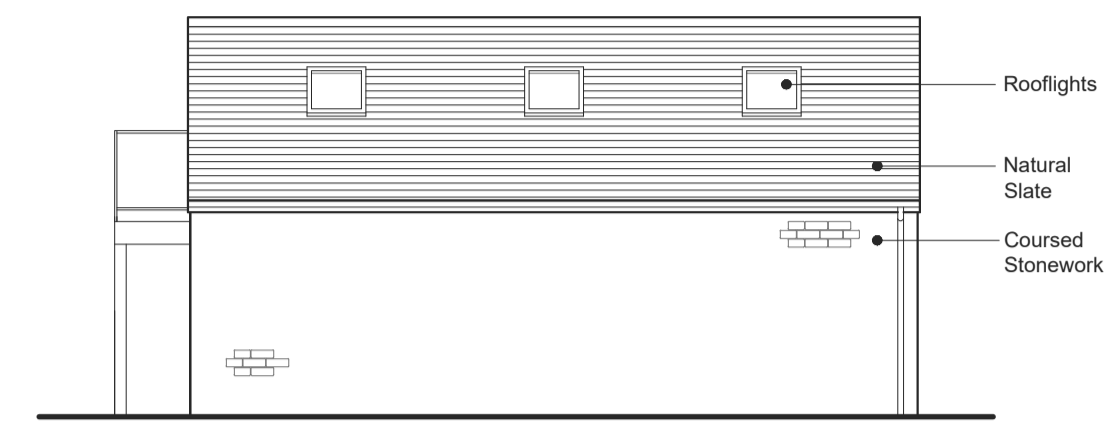

**PROPOSED GARAGE
SOUTH WEST ELEVATION**
Scale 1:100

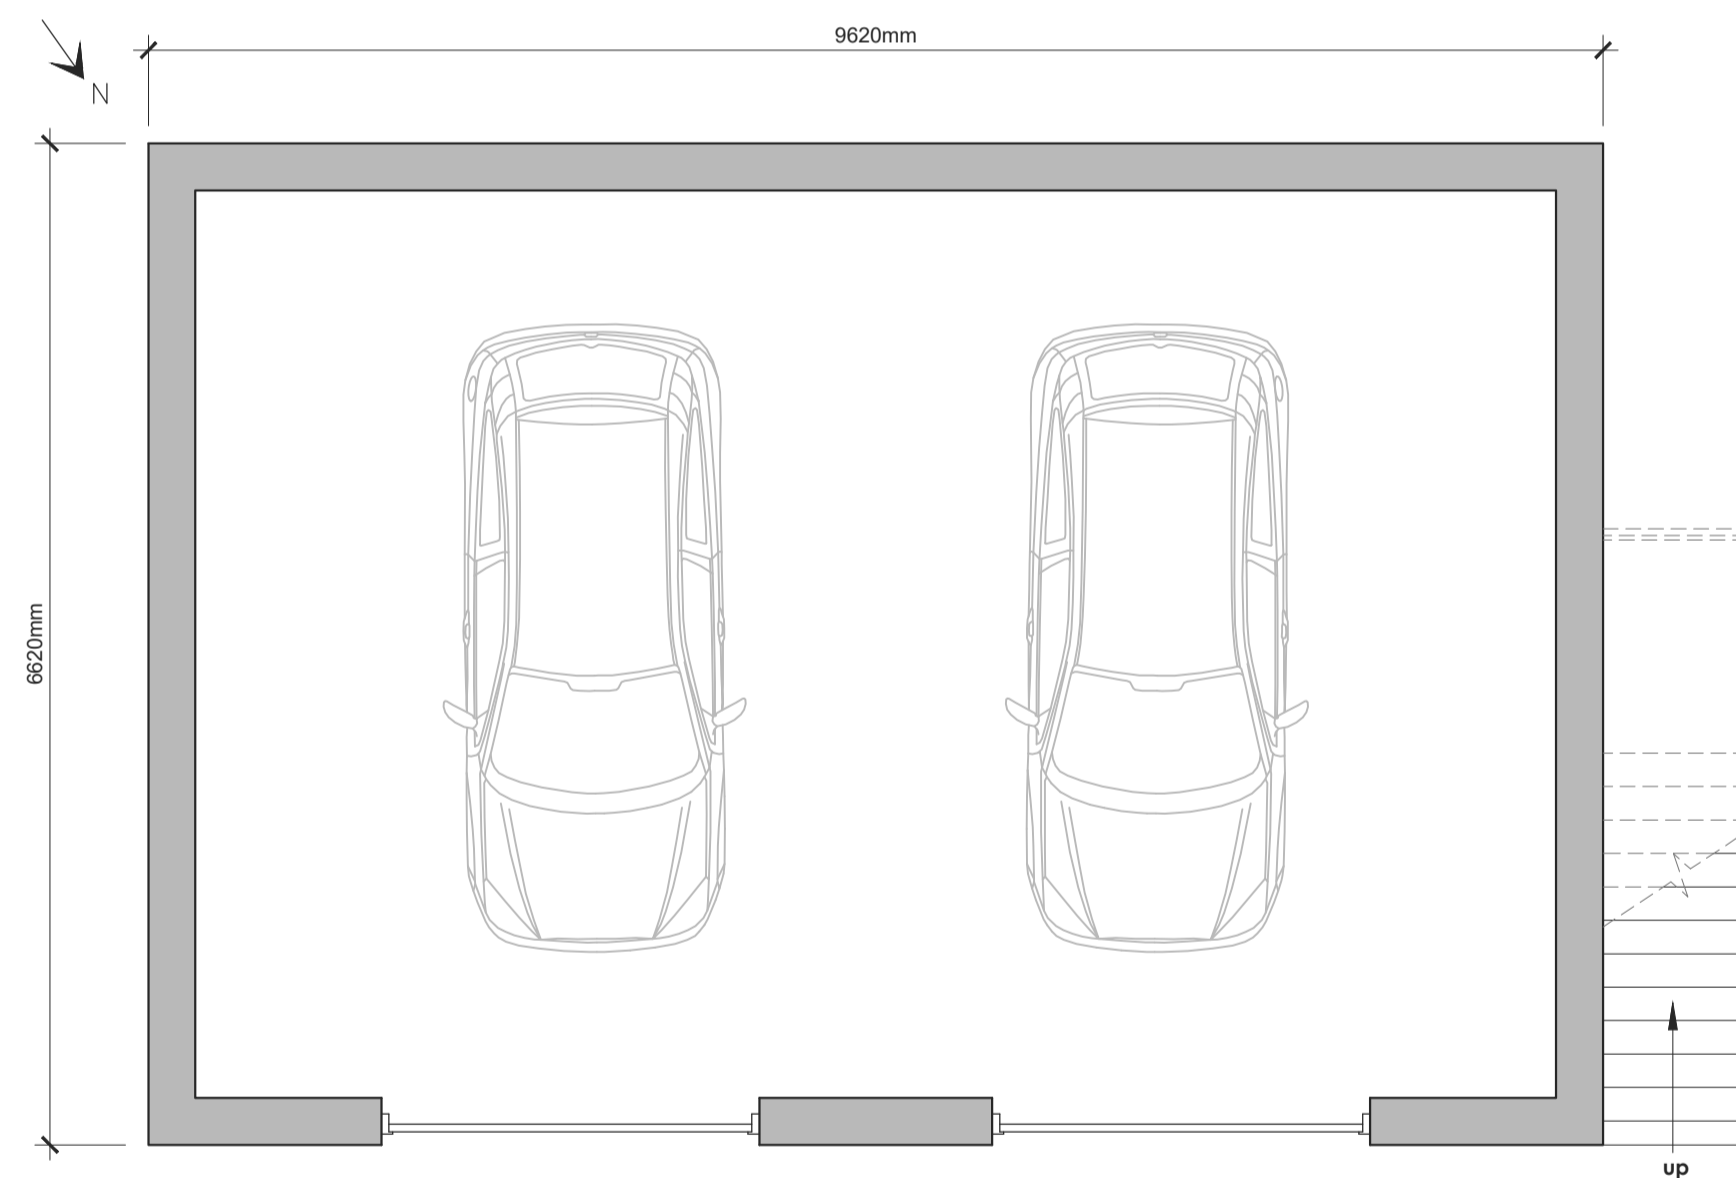

**PROPOSED GARAGE
GROUND FLOOR PLAN**
Scale 1:50

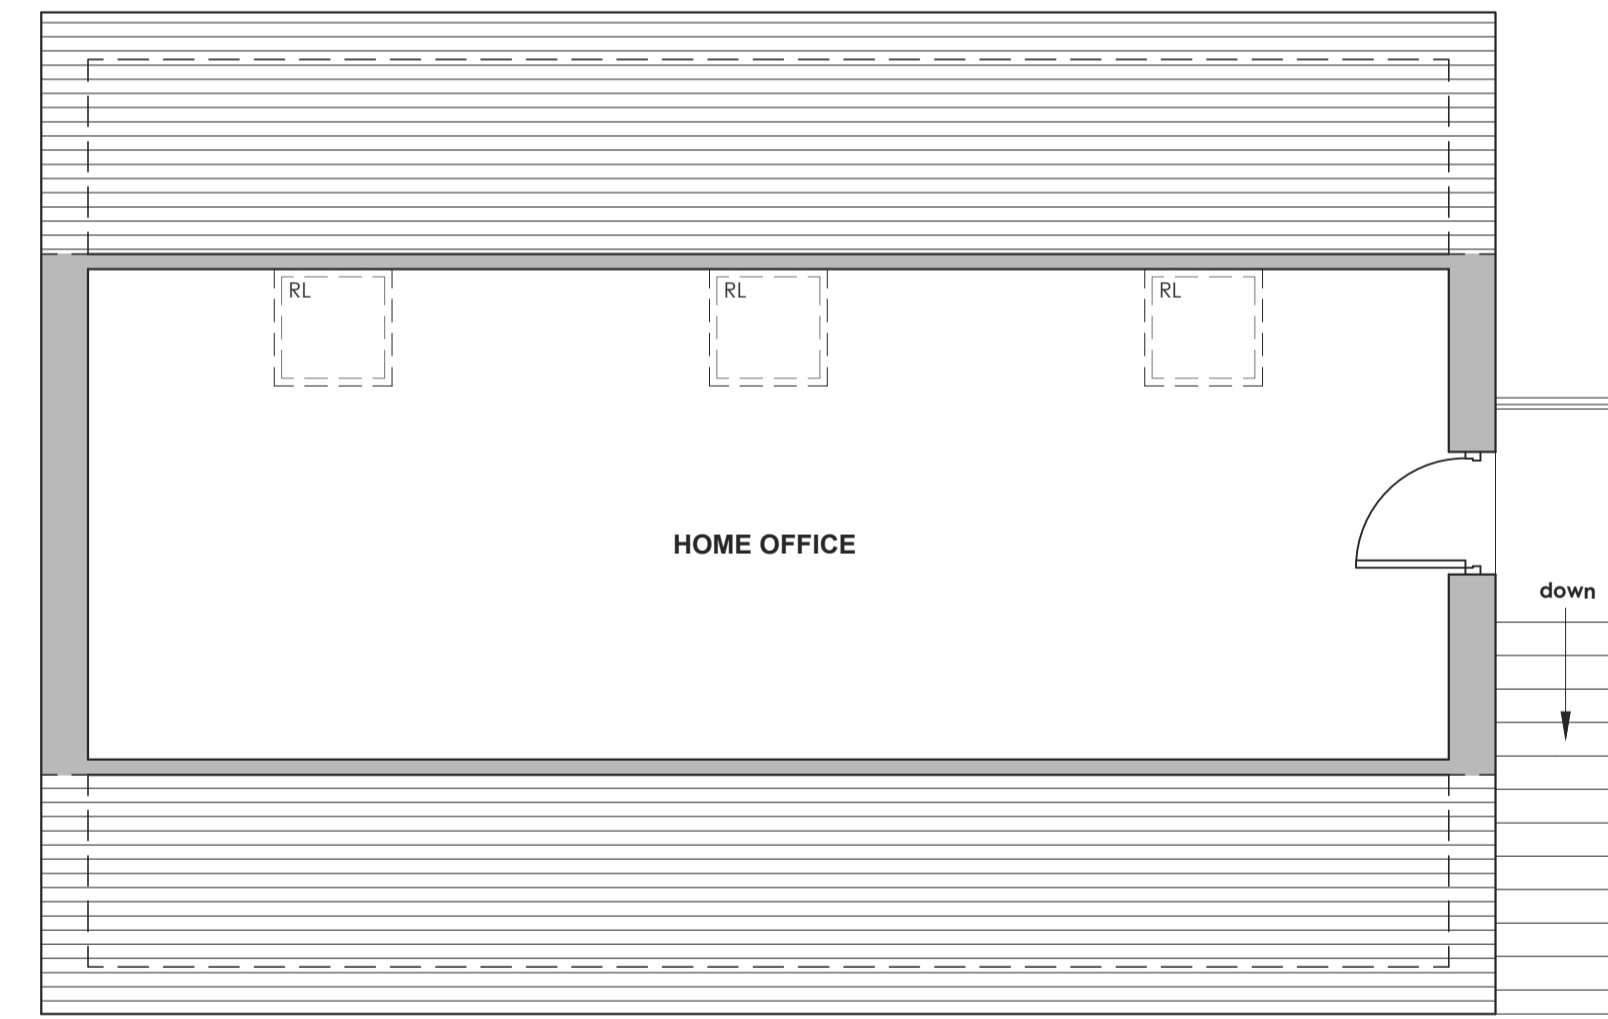

**PROPOSED GARAGE
FIRST FLOOR PLAN**
Scale 1:50