


EXISTING SITE PLAN
Scale 1:200

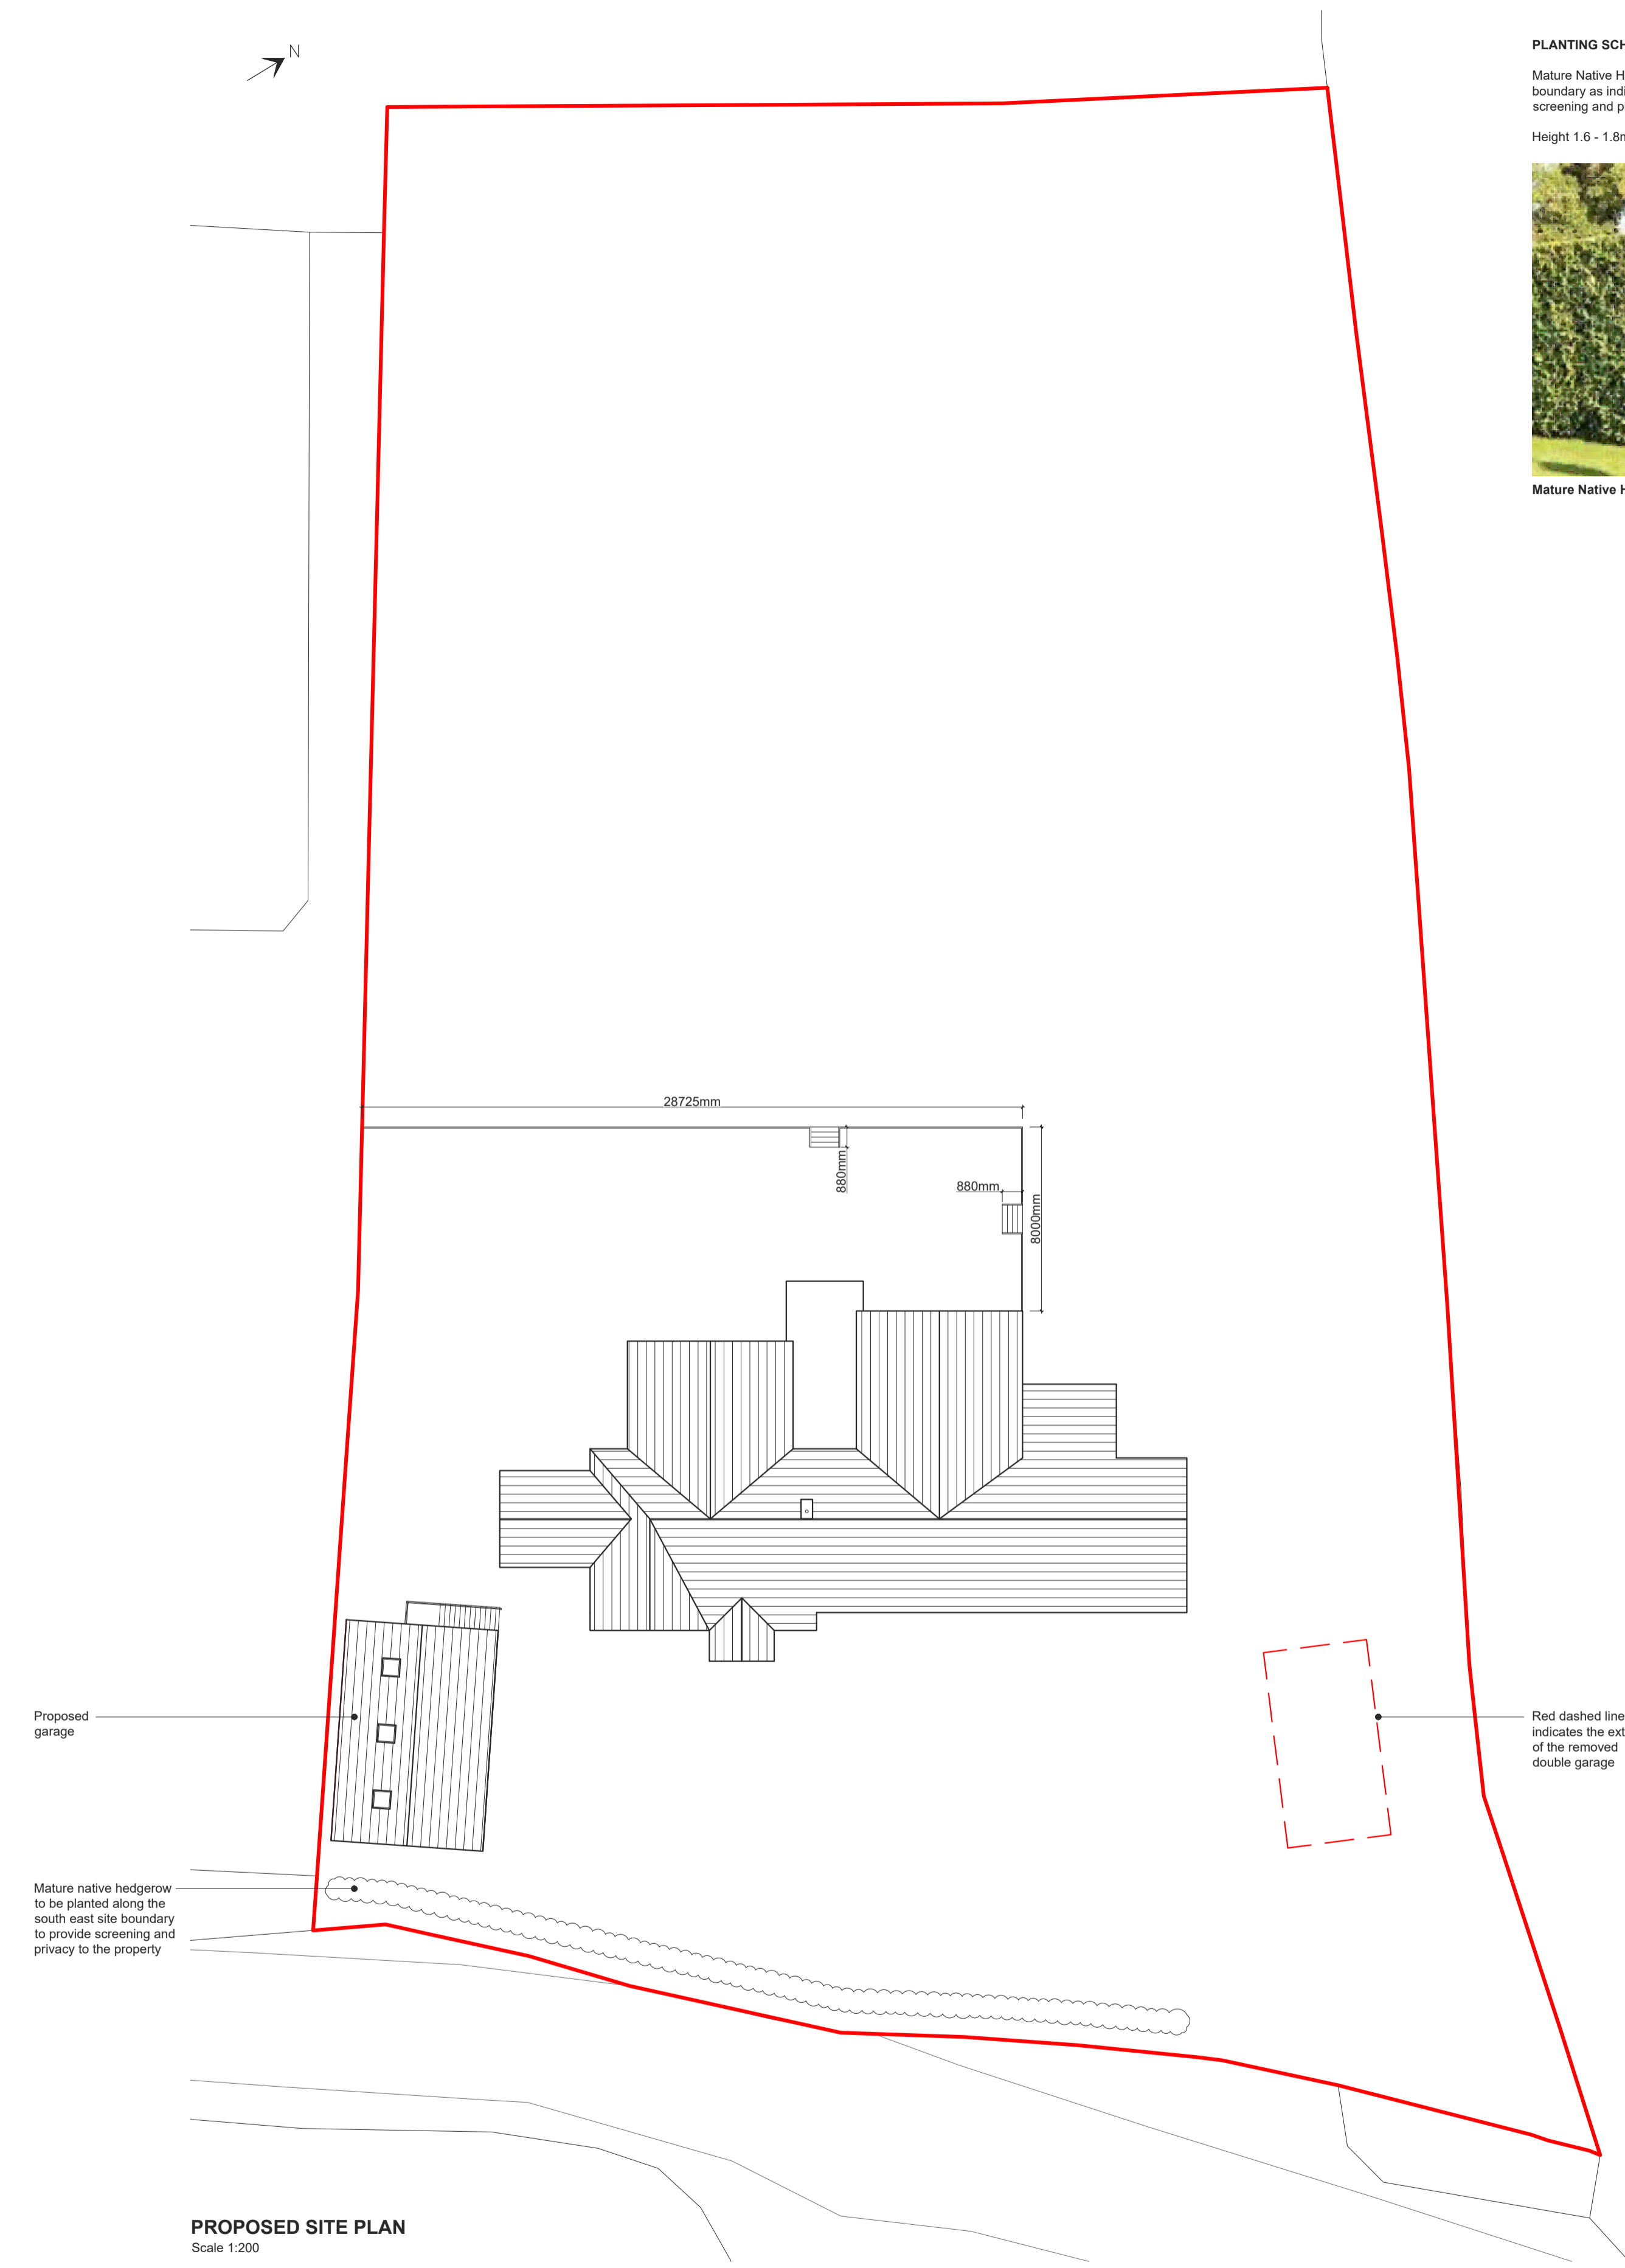

PROPOSED SITE PLAN
Scale 1:200

PLANTING SCHEDULE:
Mature Native Hedgerow to be planted along the south east site boundary as indicated on the proposed site plan to provide screening and privacy to the property.

Height 1.6 - 1.8m



Mature Native Hedgerow

Red dashed line indicates the extent of the removed double garage

Proposed garage

Mature native hedgerow to be planted along the south east site boundary to provide screening and privacy to the property

Red dashed line indicates the extent of the removed double garage

B	PRG	Revised following planning officer consultation	11.05.2022
no.	by	revision	date

CLIENT Mr and Mrs Collier	PROJECT Tilly's Return (Formerly Lynwood) Pendleton Road Wiswell Lancashire	DRAWING TITLE Existing and Proposed Site Plans	DATE February 2022	DRAWN P.Gudgeon	SCALE 1:200	SHEET A1	DRAWING NO. 2244-05	REVISION B
-------------------------------------	--	---	------------------------------	---------------------------	-----------------------	--------------------	-------------------------------	----------------------