




**EXISTING SOUTH EAST ELEVATION**  
Scale 1:100

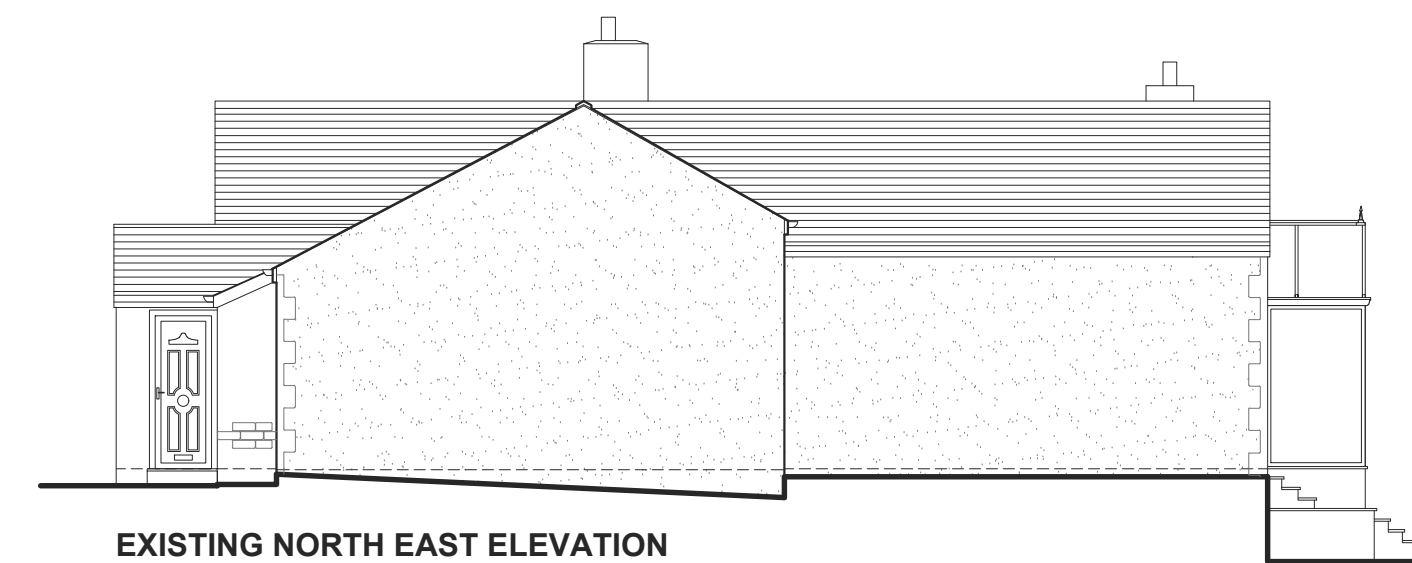

**EXISTING NORTH EAST ELEVATION**  
Scale 1:100

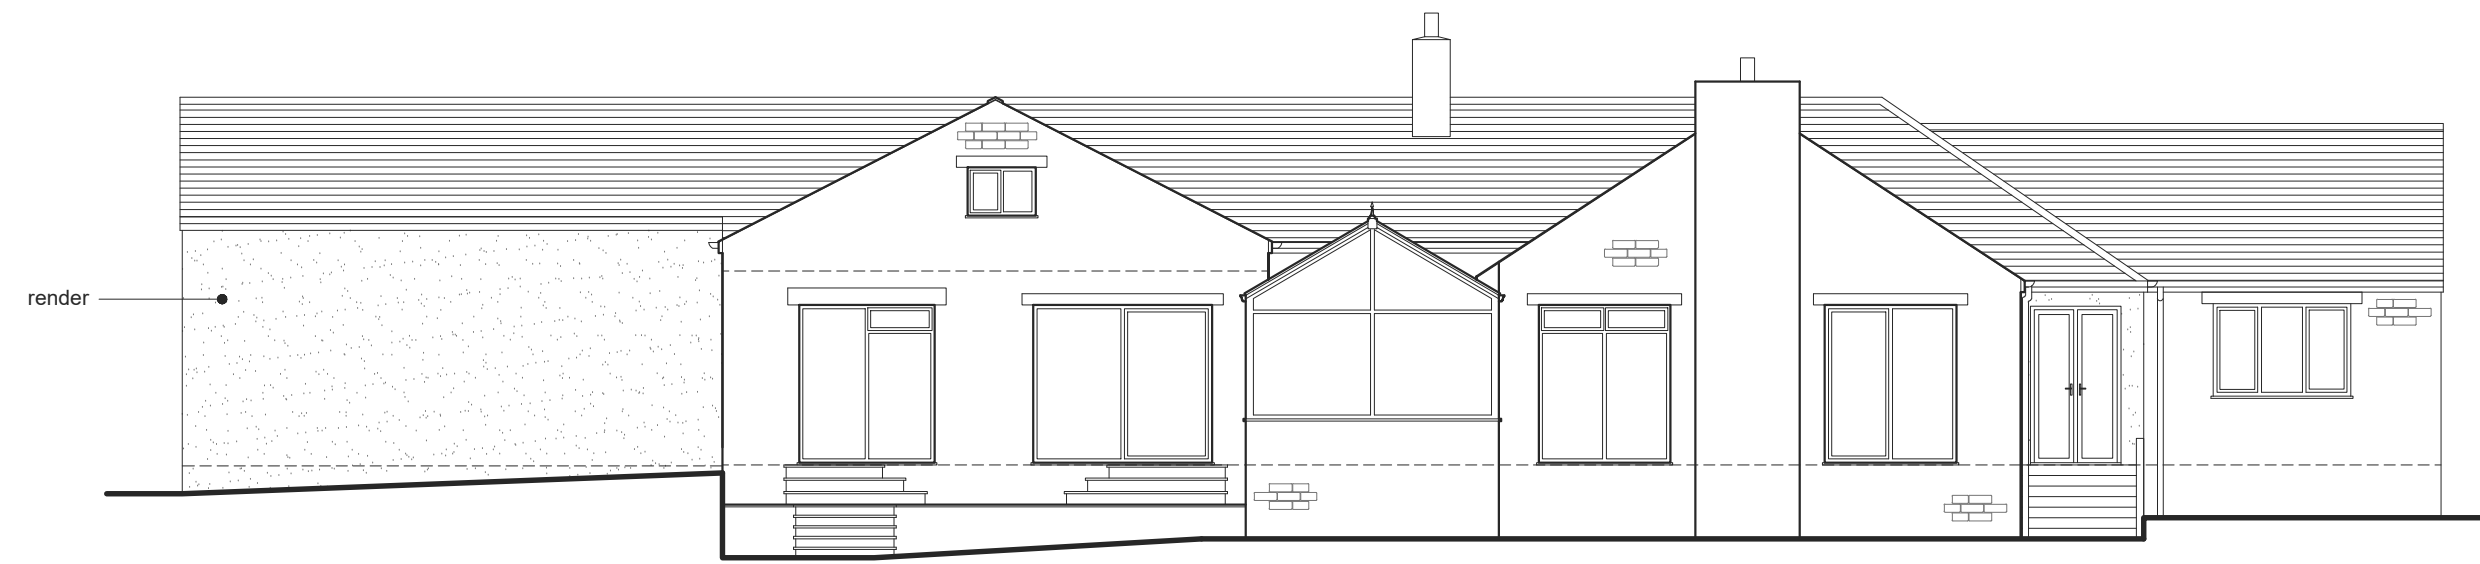

**EXISTING NORTH WEST ELEVATION**  
Scale 1:100

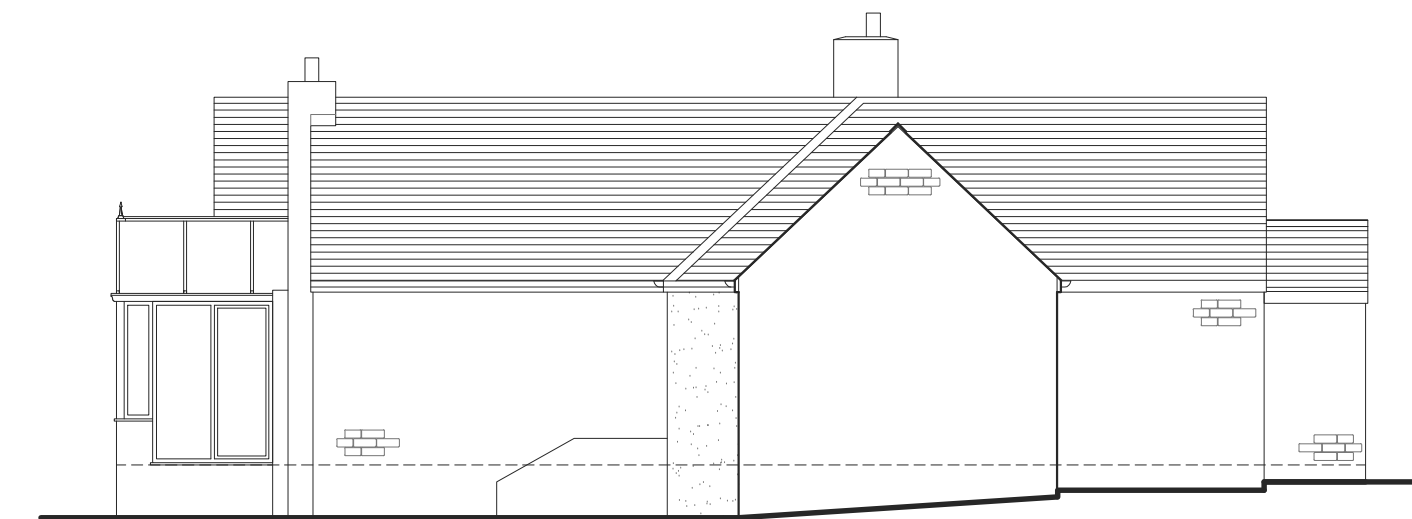

**EXISTING SOUTH WEST ELEVATION**  
Scale 1:100



**EXISTING GROUND FLOOR PLAN**  
Scale 1:50