


EXISTING SITE PLAN  
Scale 1:200

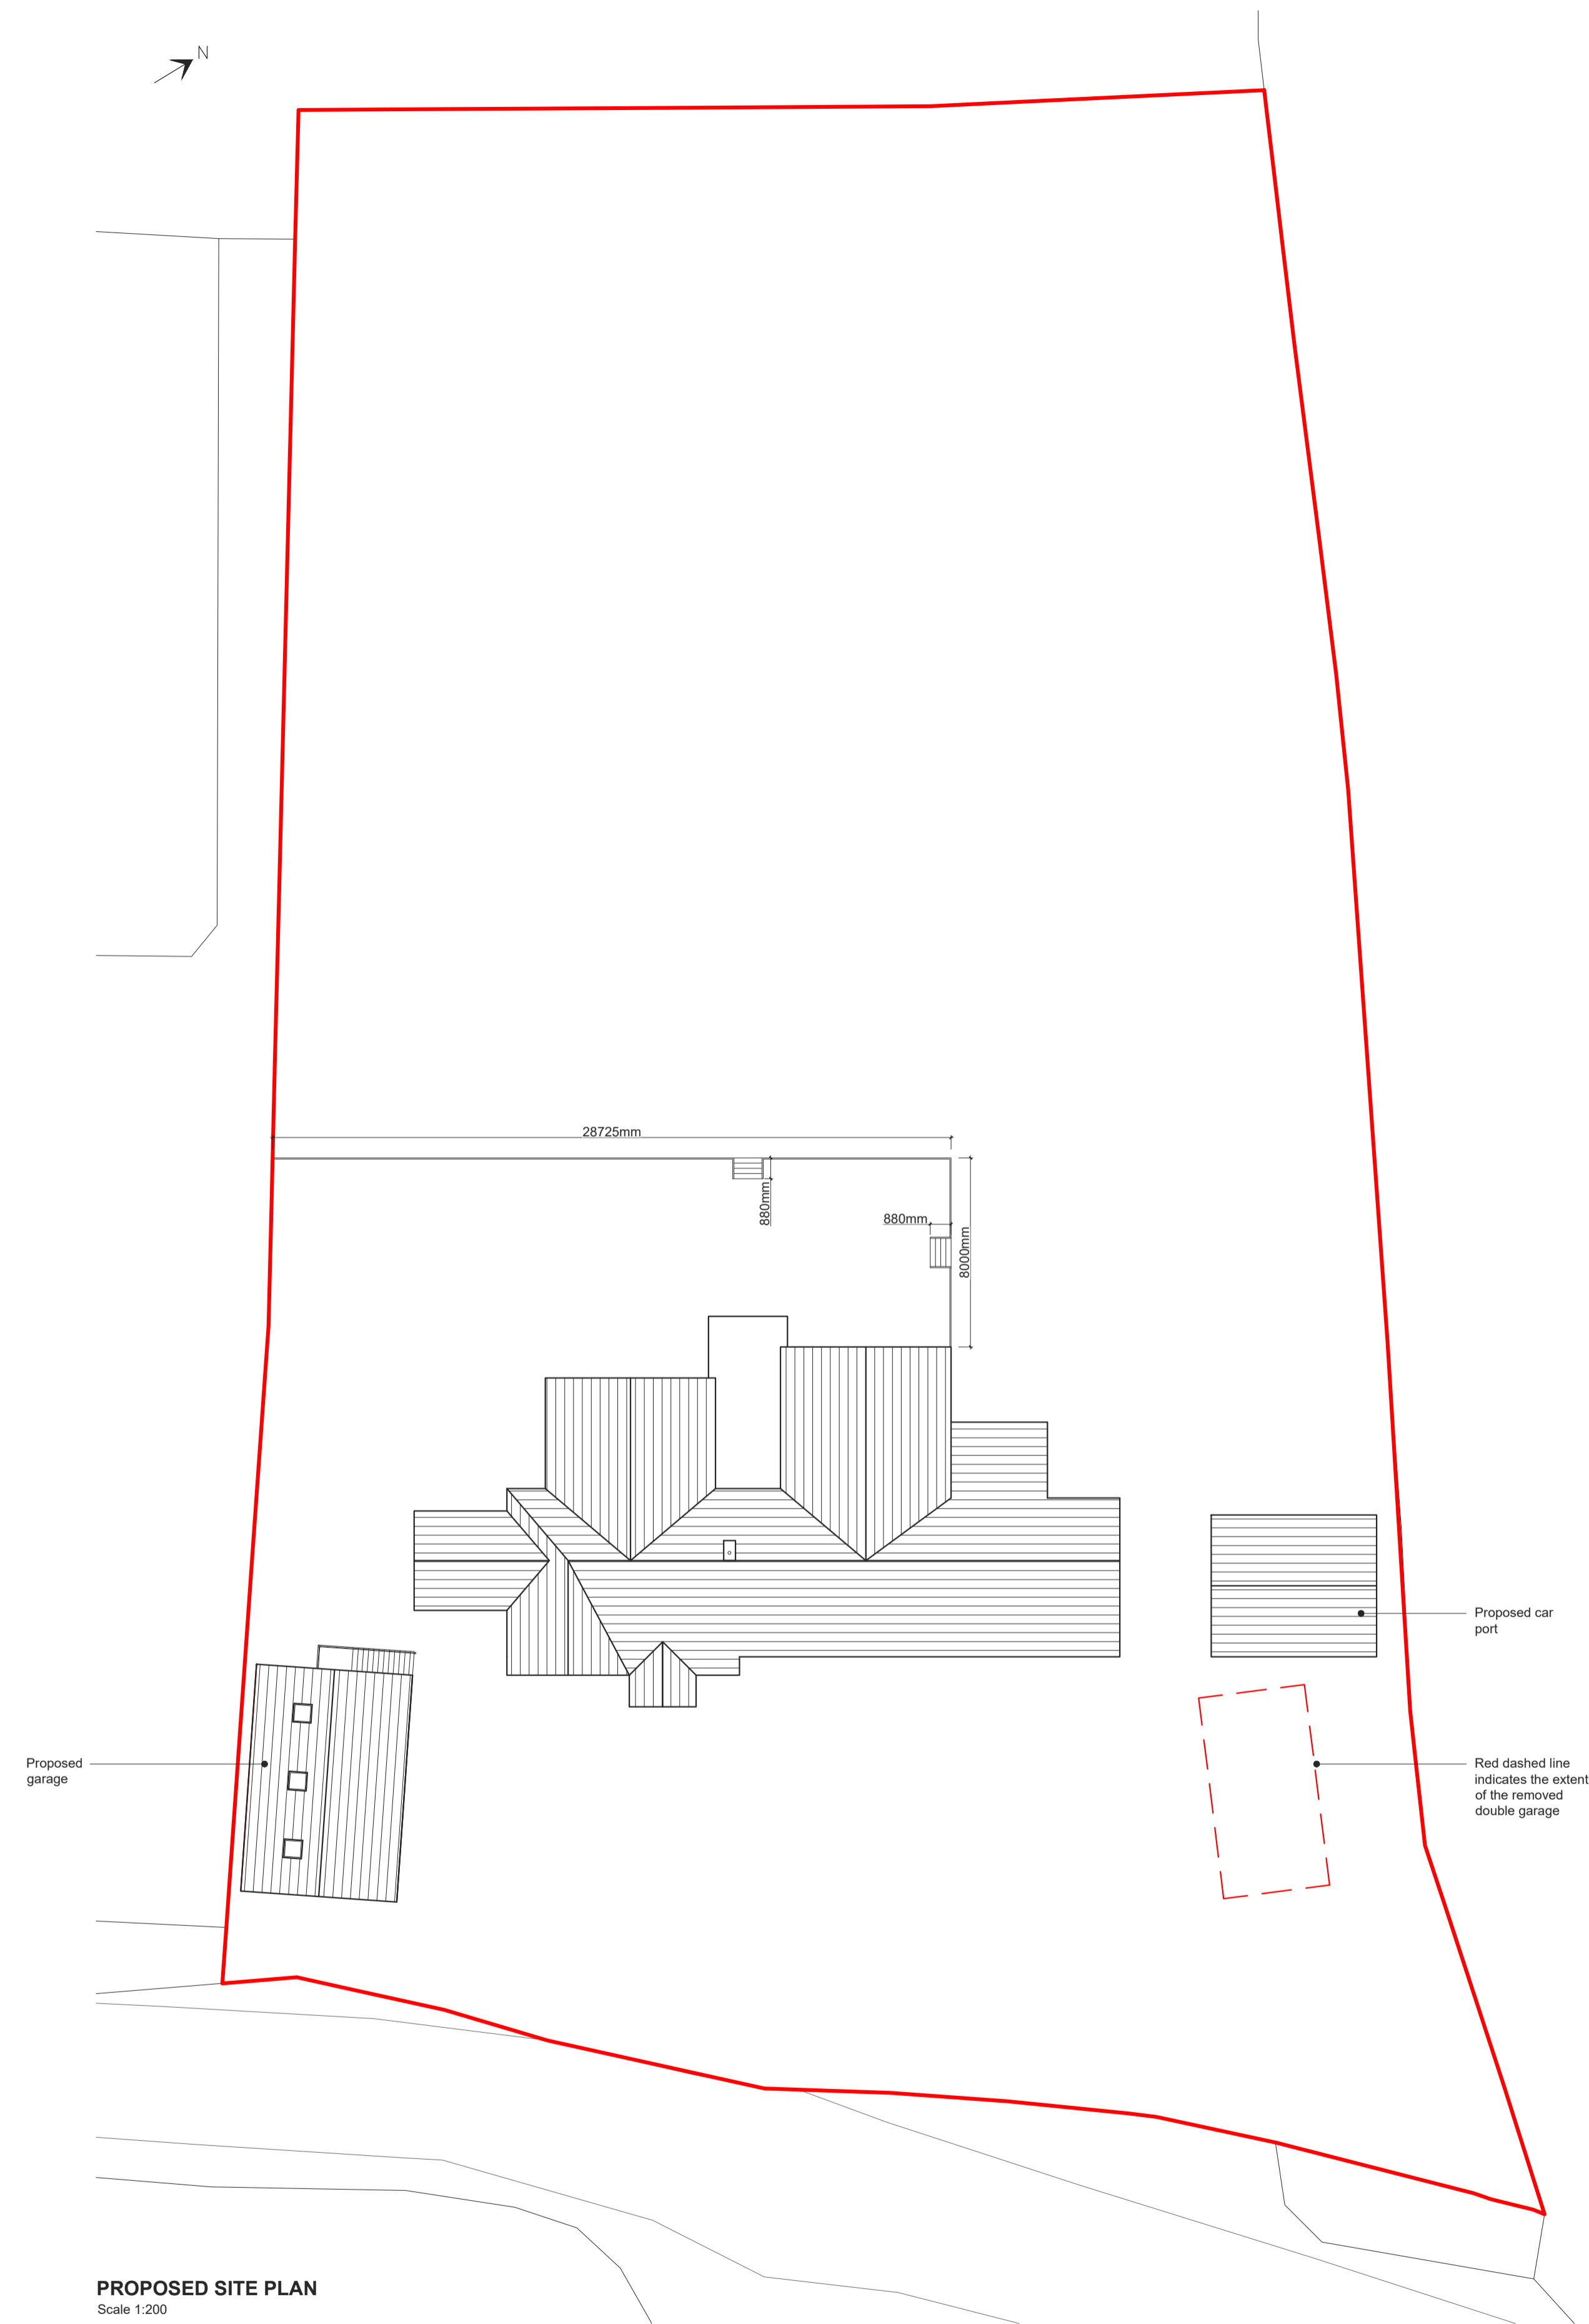

PROPOSED SITE PLAN  
Scale 1:200