


PROPOSED REAR ELEVATION

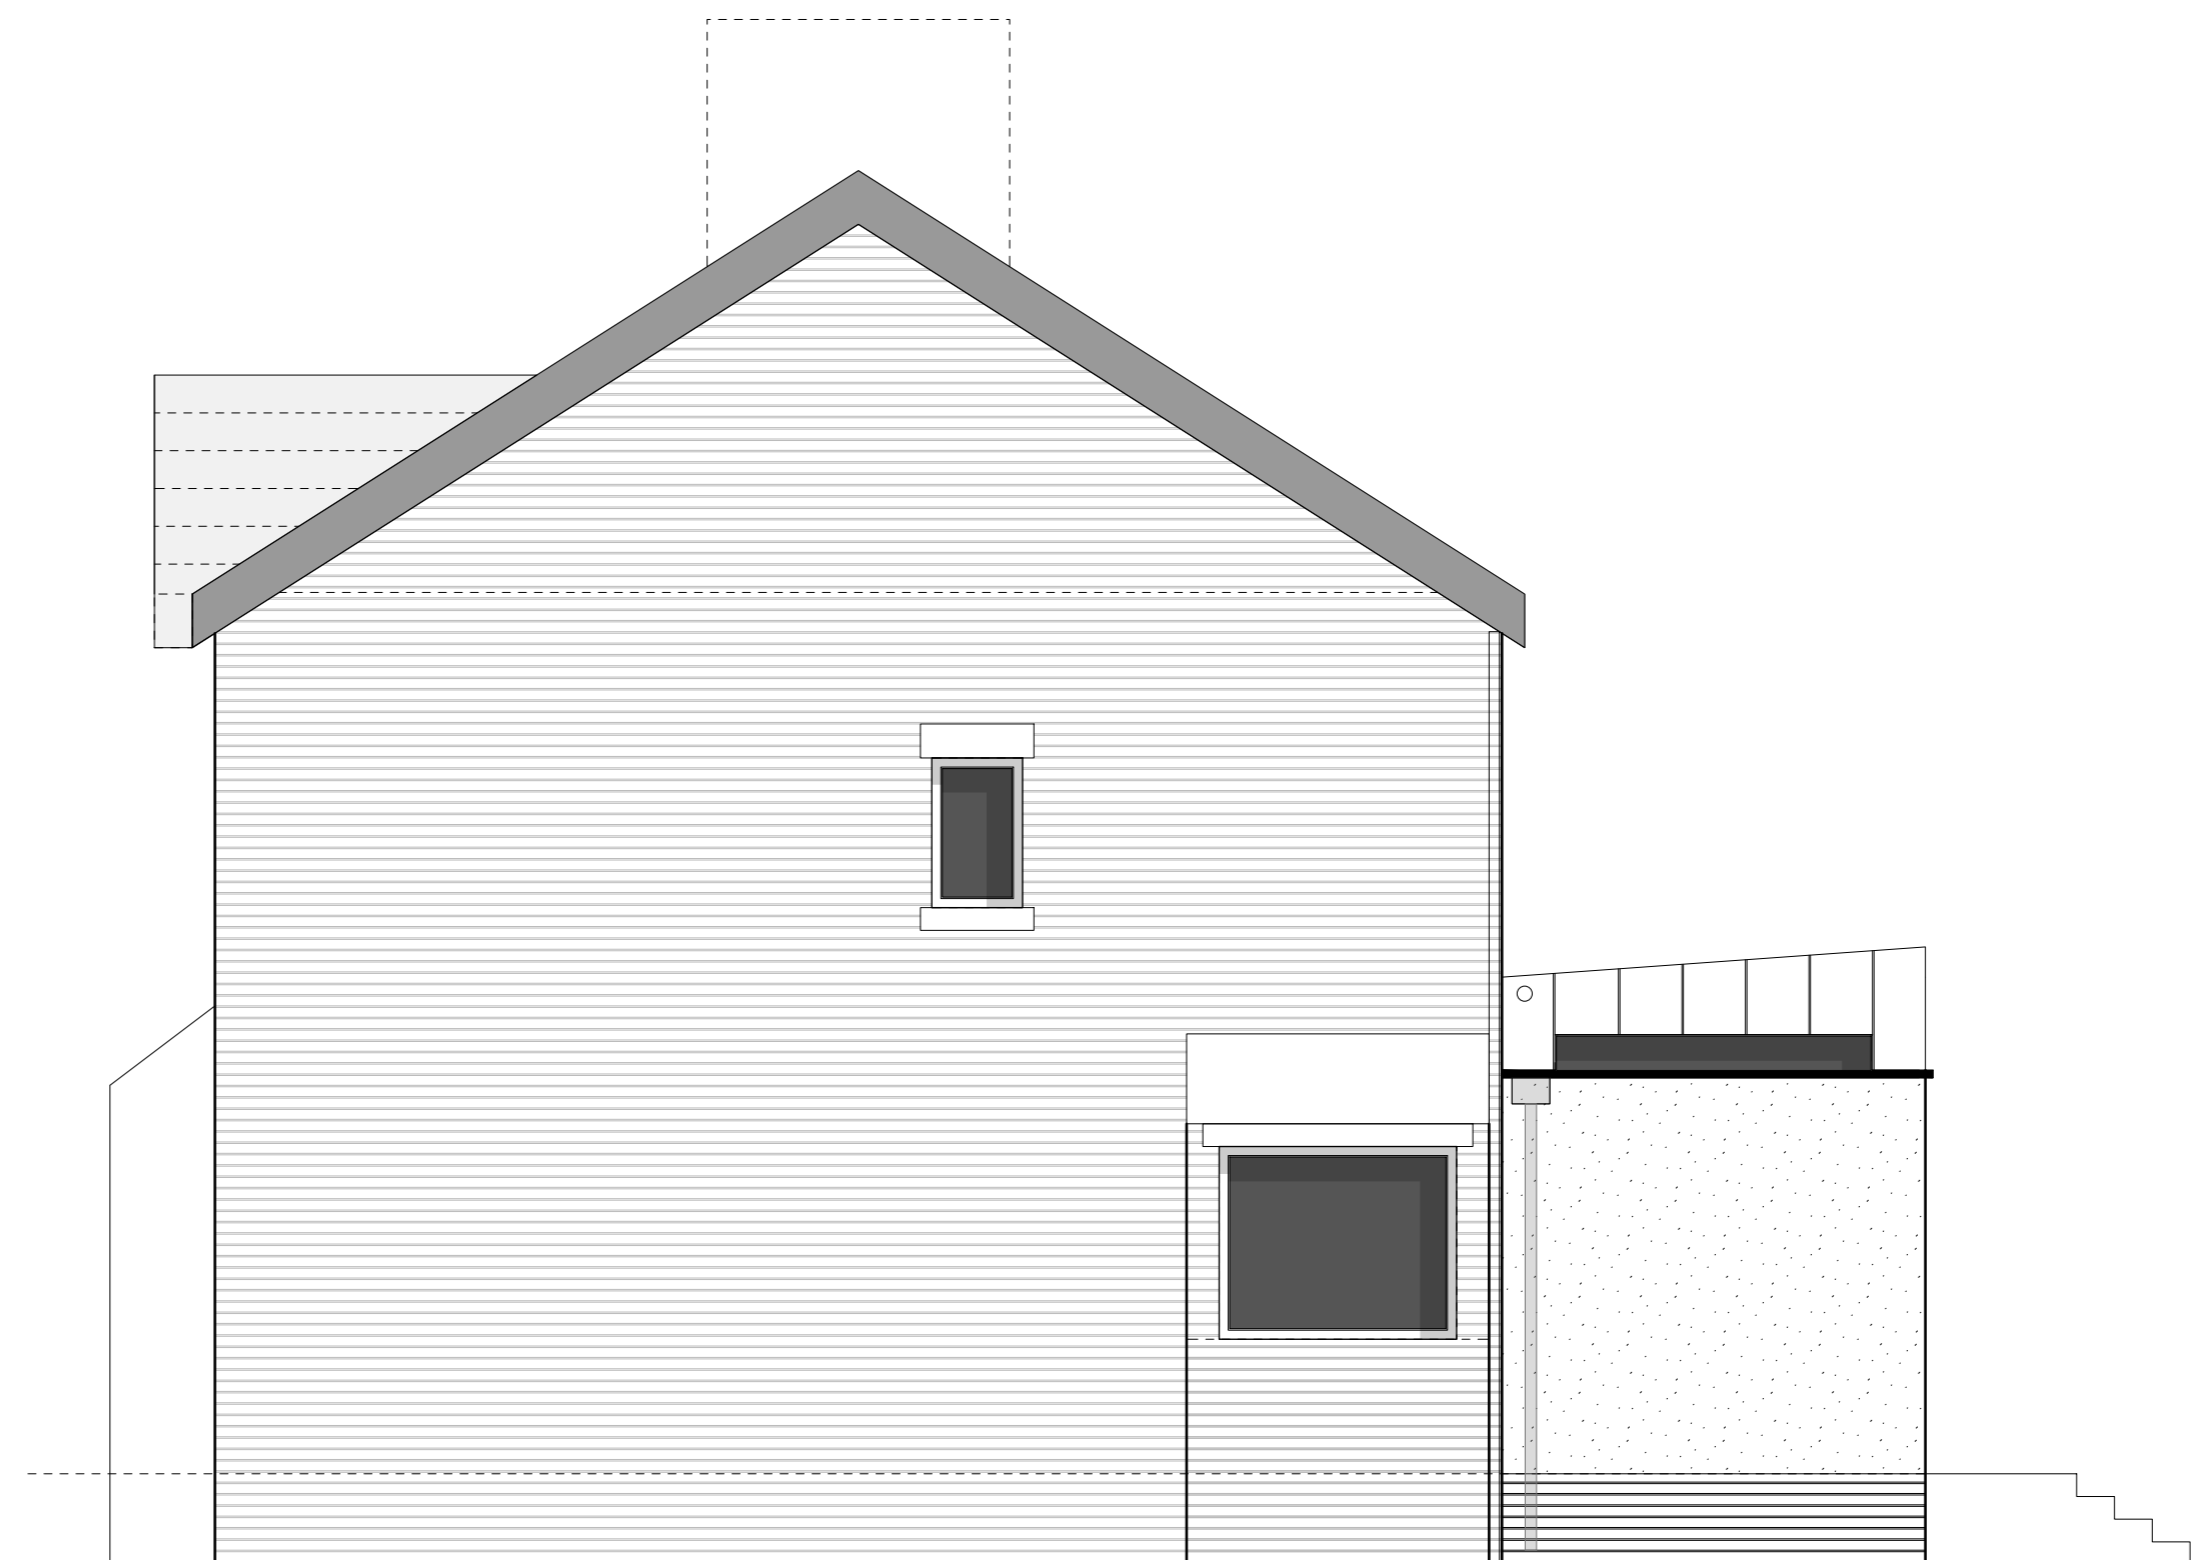

PROPOSED SIDE ELEVATION

01	2022 03 07	Timber cladding omitted, zinc cladding added.
rev	date	notes

Project Title  
**RAMSGREAVE ROAD**  
 RAMSGREAVE

Drawing Title  
 Proposed Elevations

Drawing No.	Revision
2201.02.01	01

Date	Scale
March 2022	1:50@A2