


EXISTING SITE PLAN

TWO-STOREY EXTENSION - ELLIOTTS HOUSE FARM - CHIPPING ROAD - THORNLEY - PR3 2TS

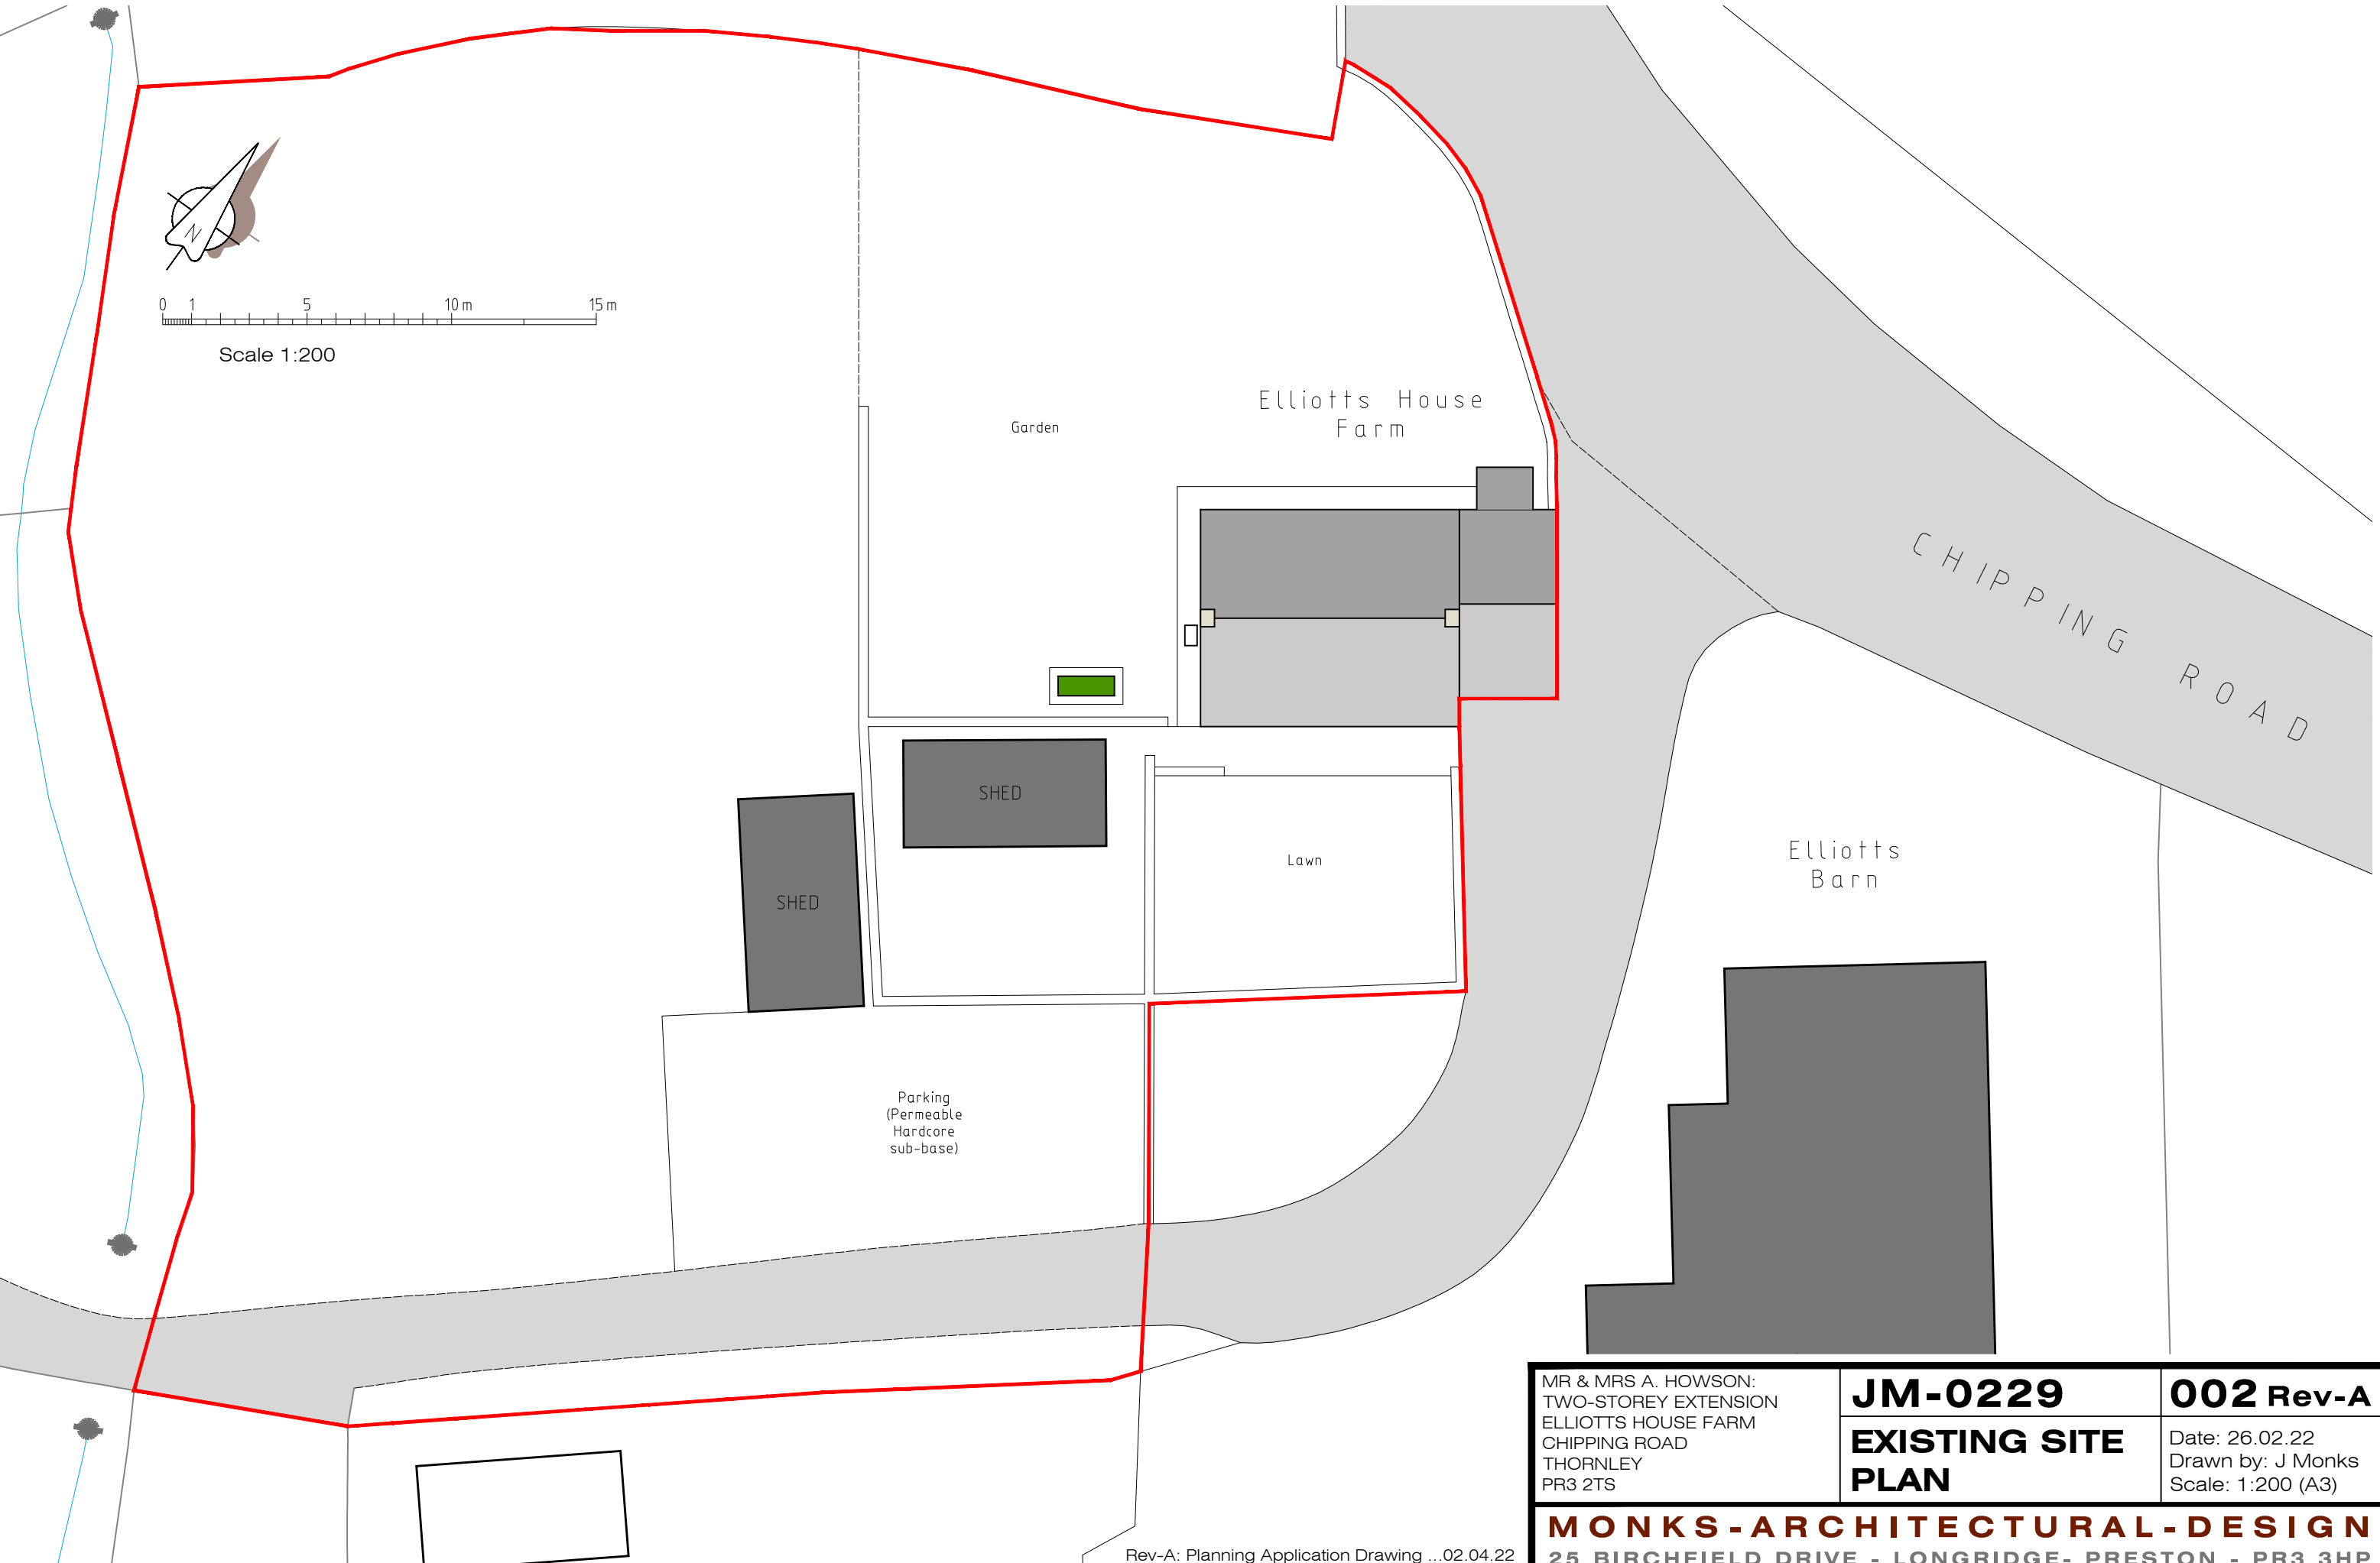

MR & MRS A. HOWSON:
TWO-STOREY EXTENSION
ELLIOTTS HOUSE FARM
CHIPPING ROAD
THORNLEY
PR3 2TS

JM-0229
EXISTING SITE PLAN

002 Rev-A
Date: 26.02.22
Drawn by: J Monks
Scale: 1:200 (A3)

MONKS-ARCHITECTURAL-DESIGN
25 BIRCHFIELD DRIVE - LONGRIDGE- PRESTON - PR3 3HP