




GROUND FLOOR PLAN

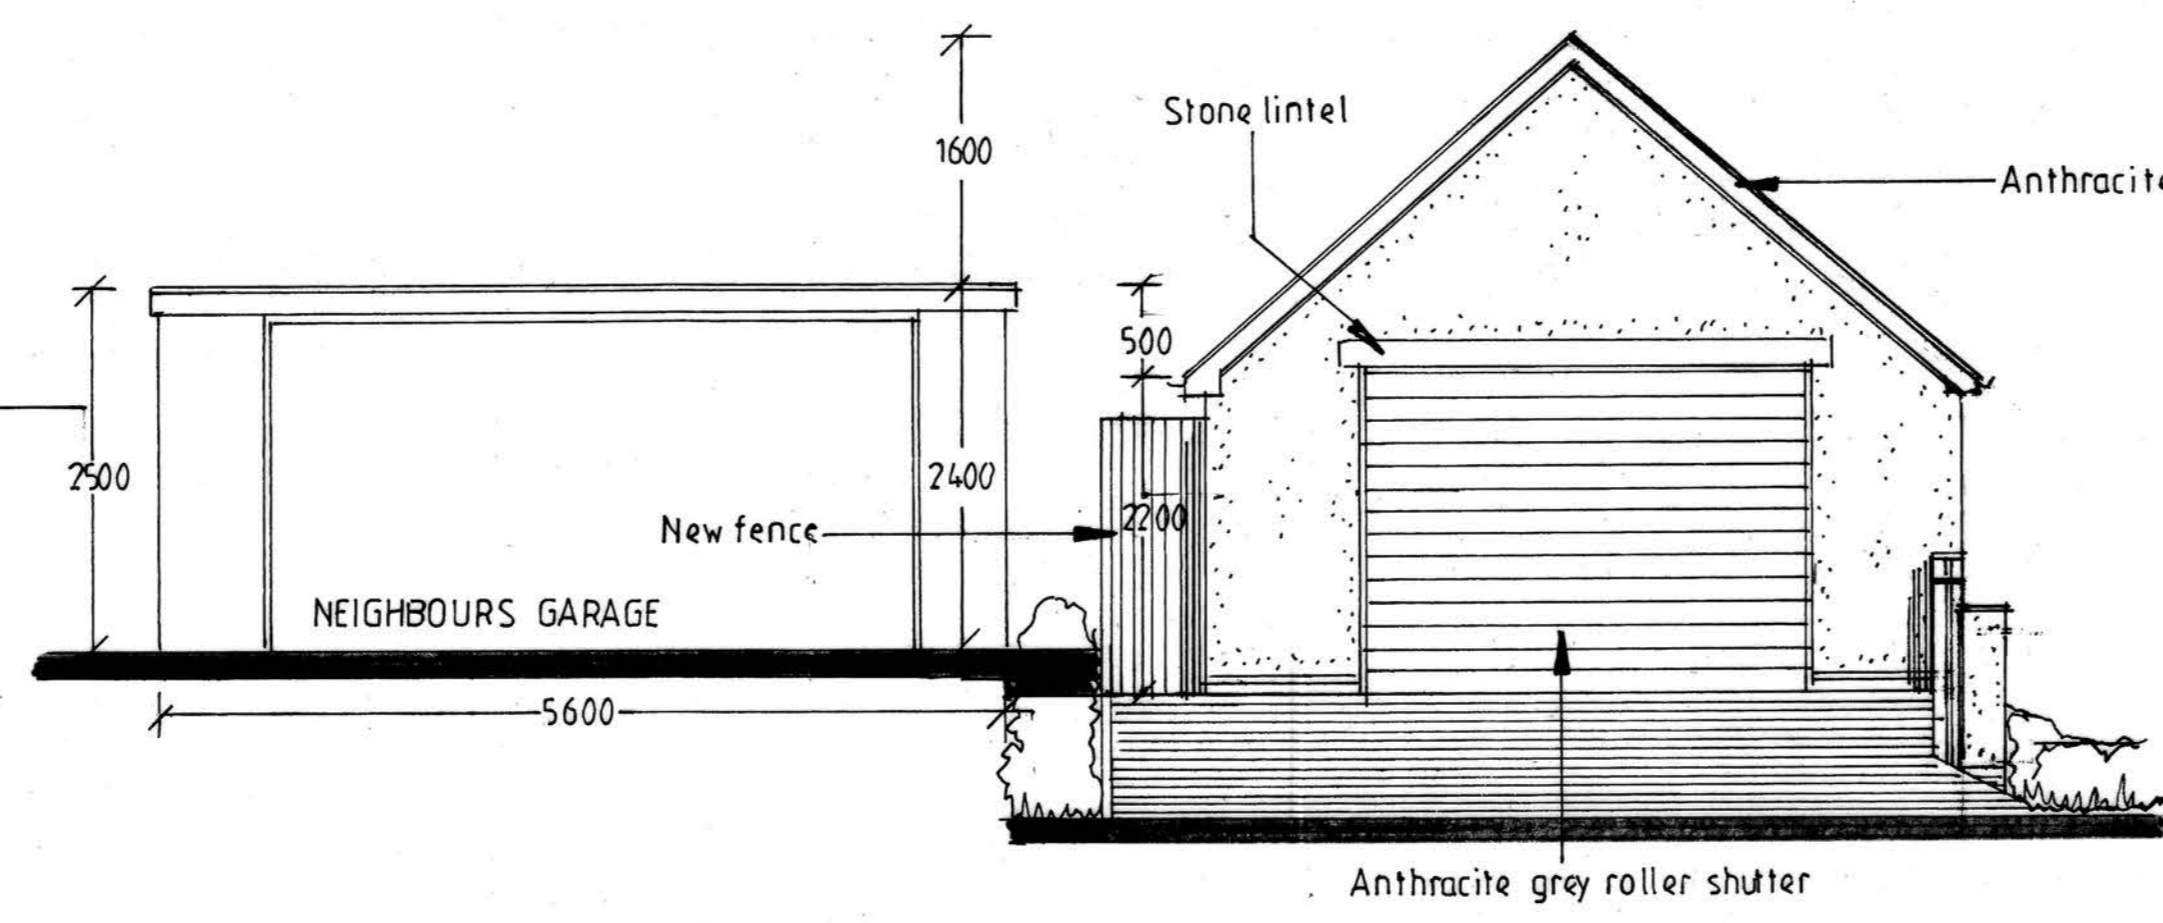


FRONT ELEVATION

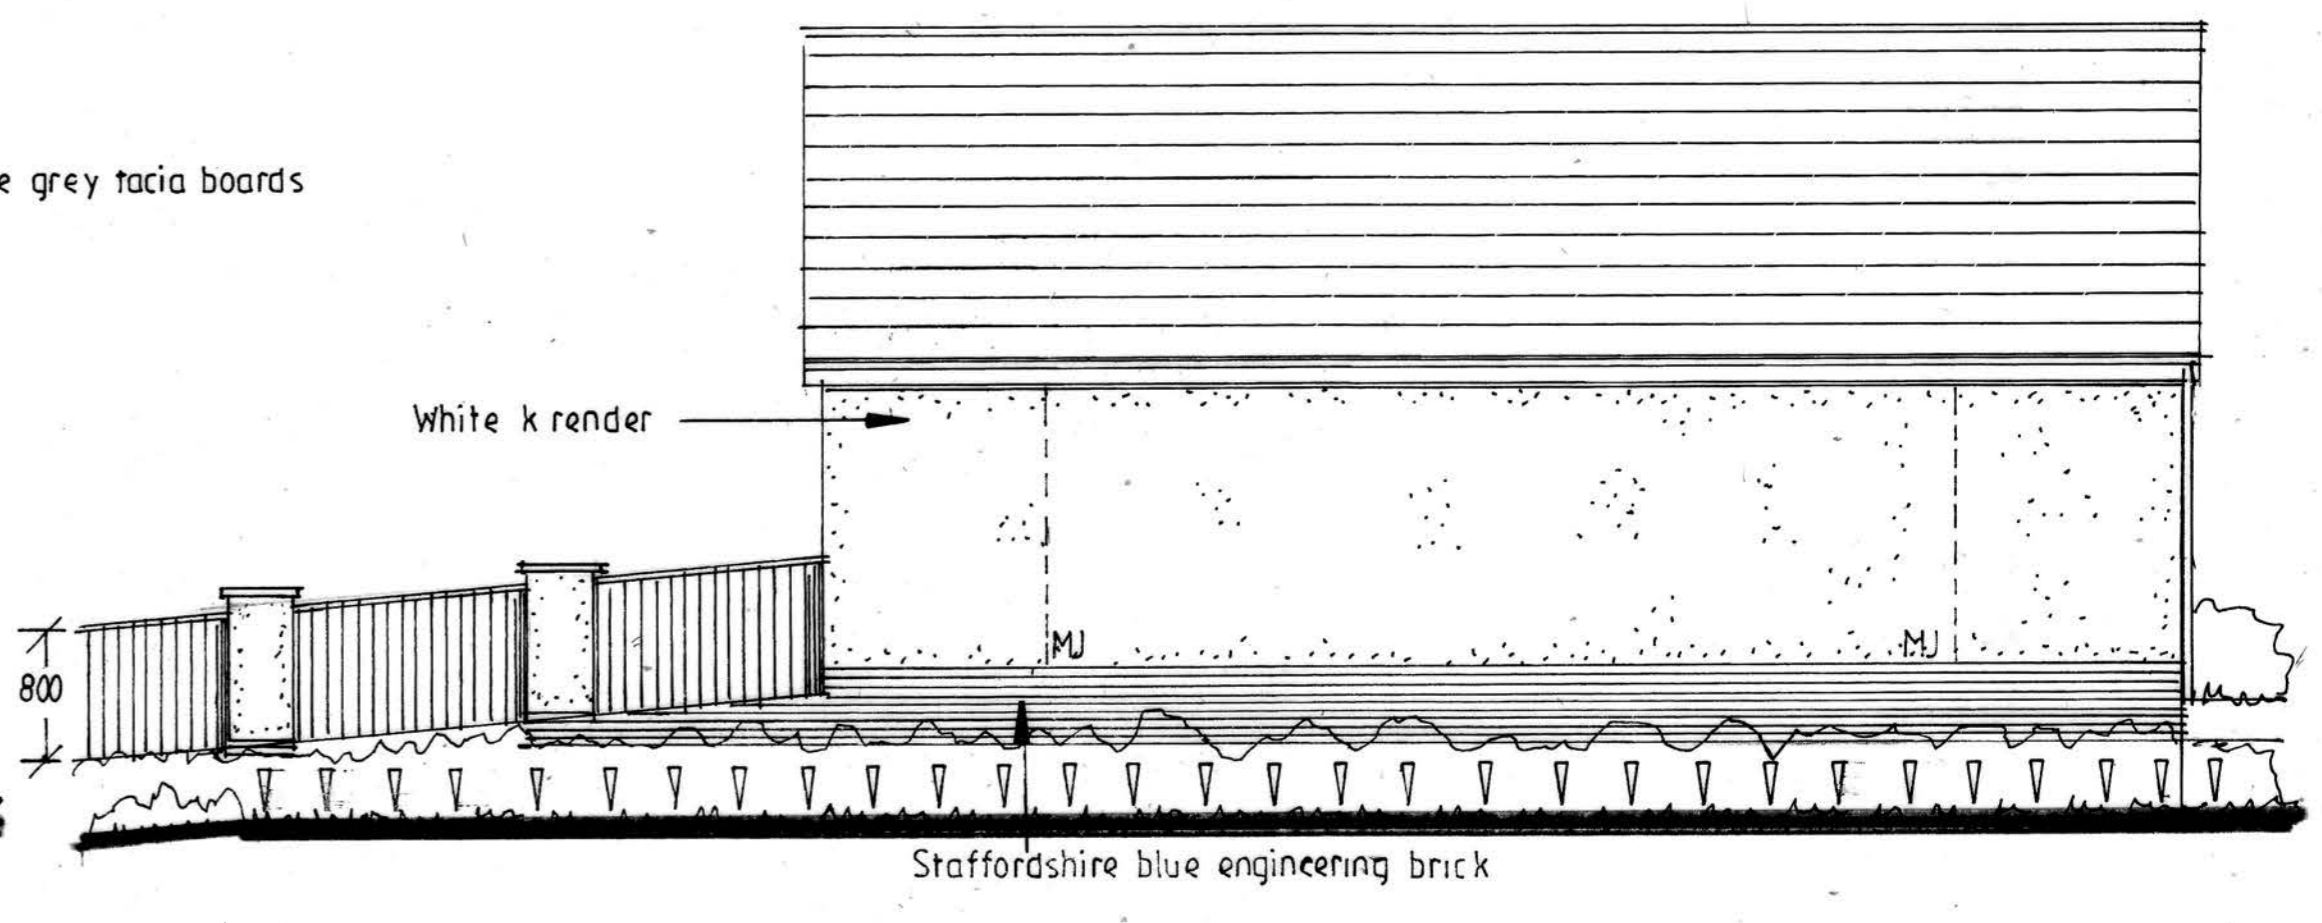

SIDE ELEVATION

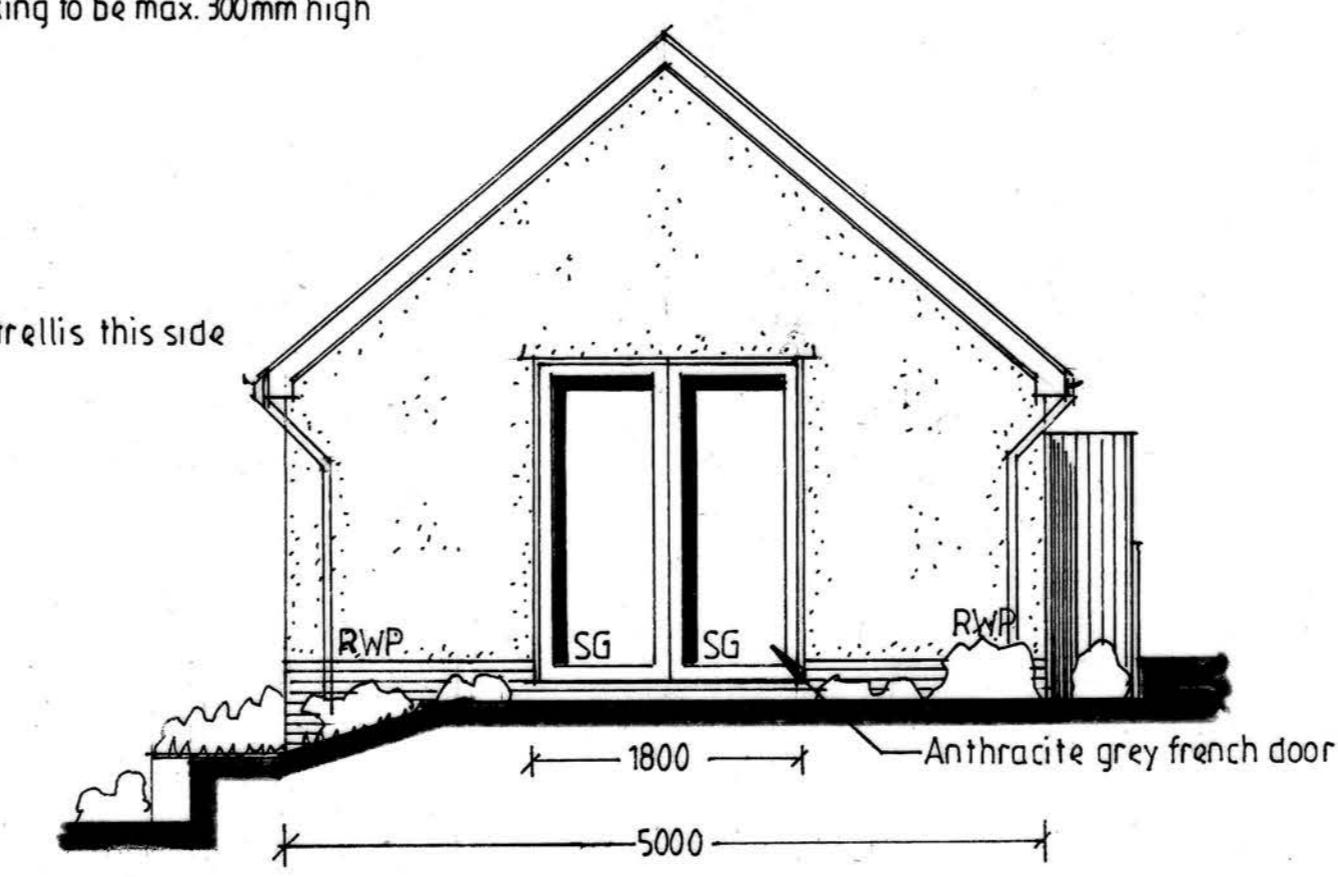


REAR ELEVATION

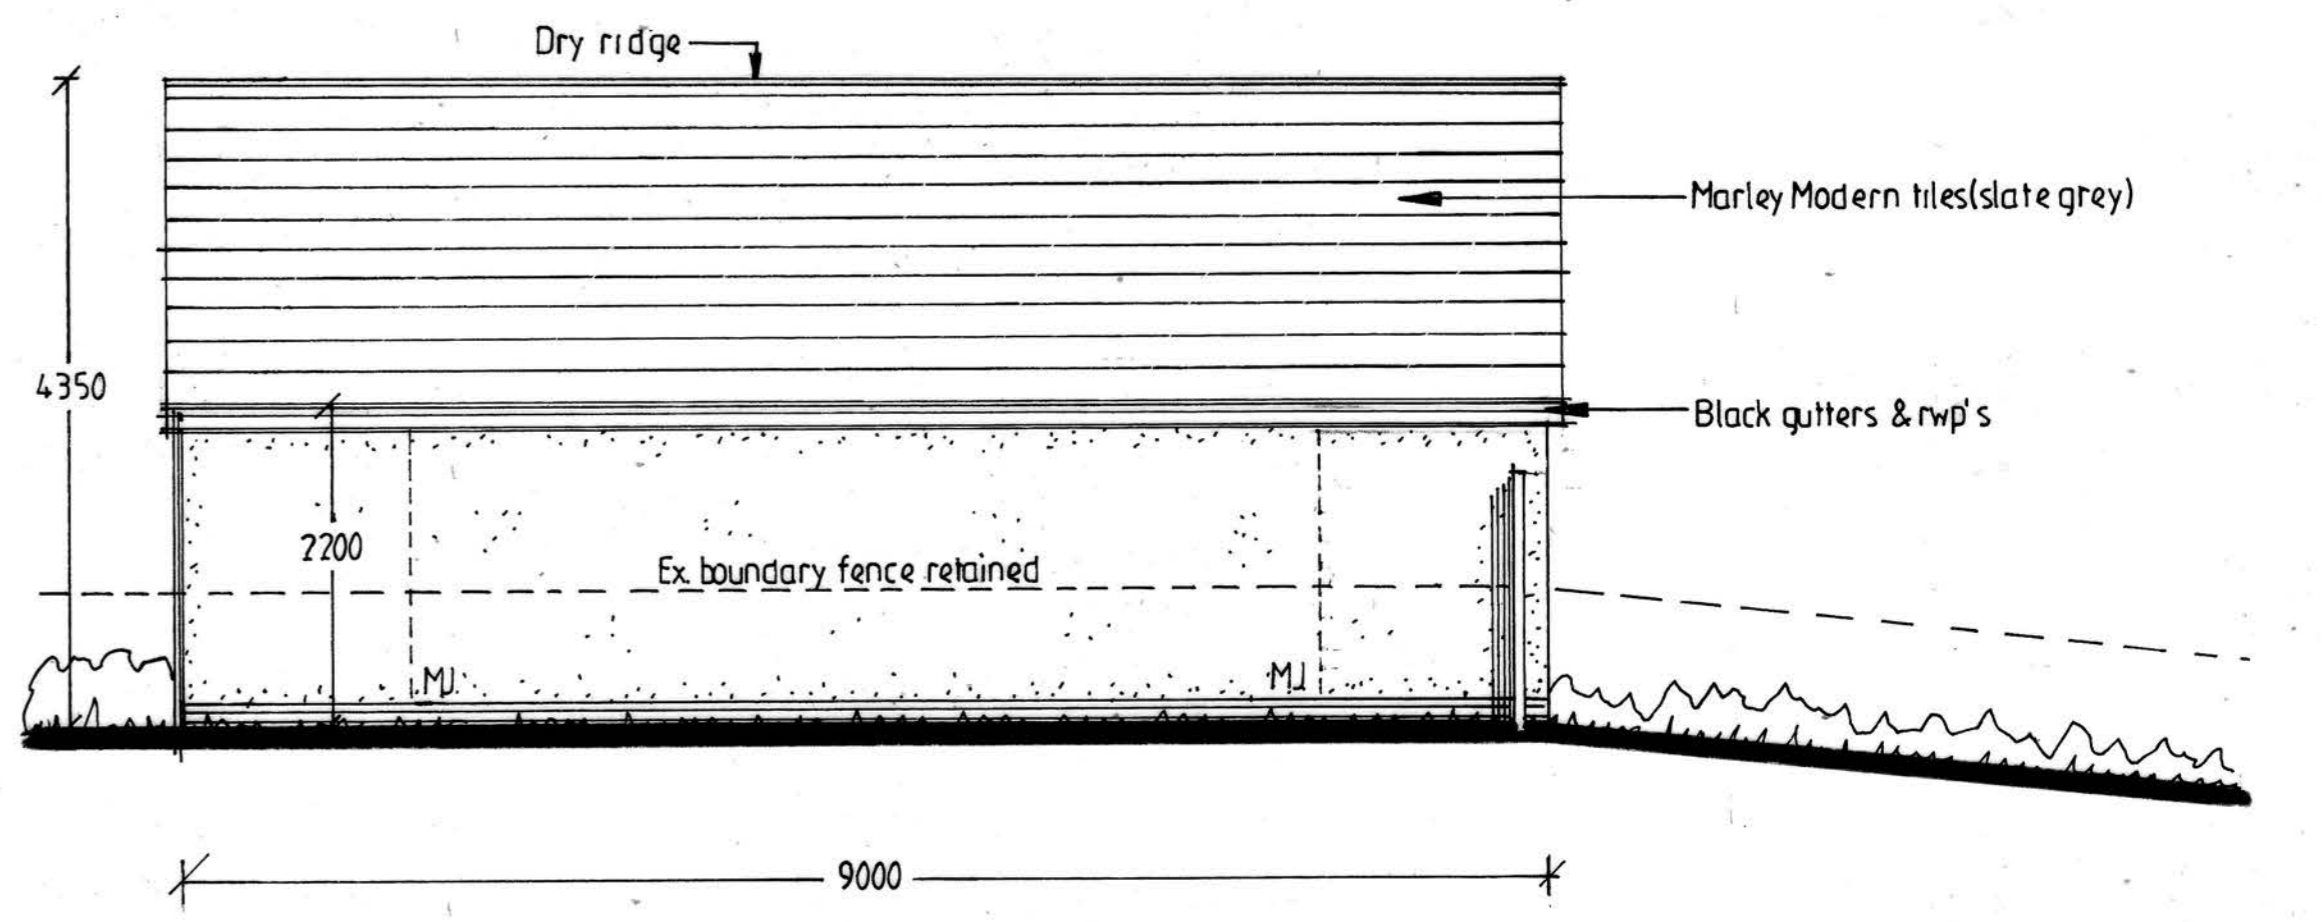


SIDE ELEVATION

PROPOSED DETACHED GARAGE

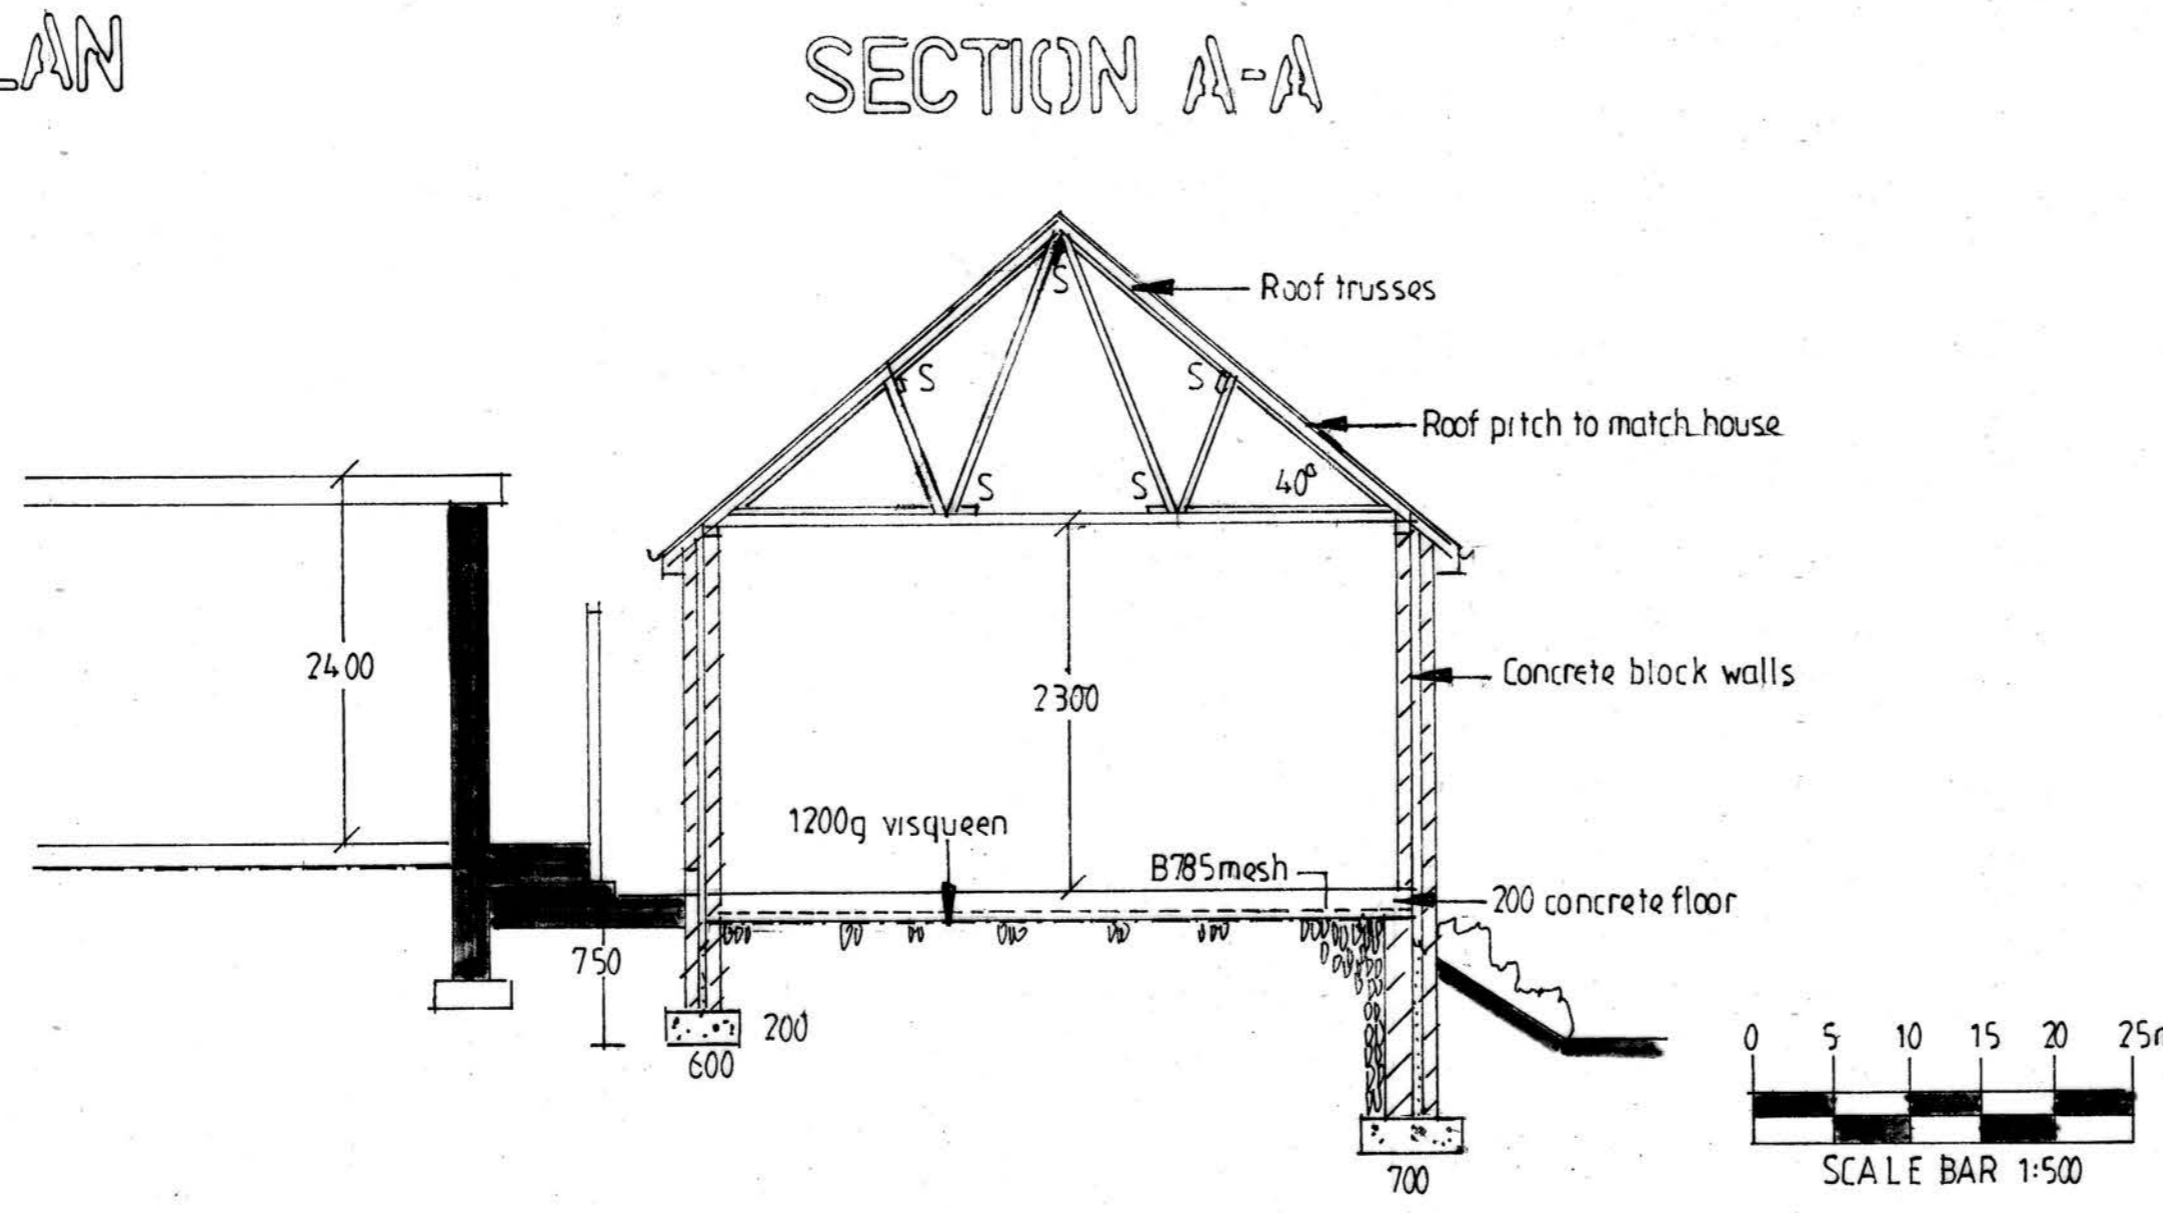


SECTION A-A

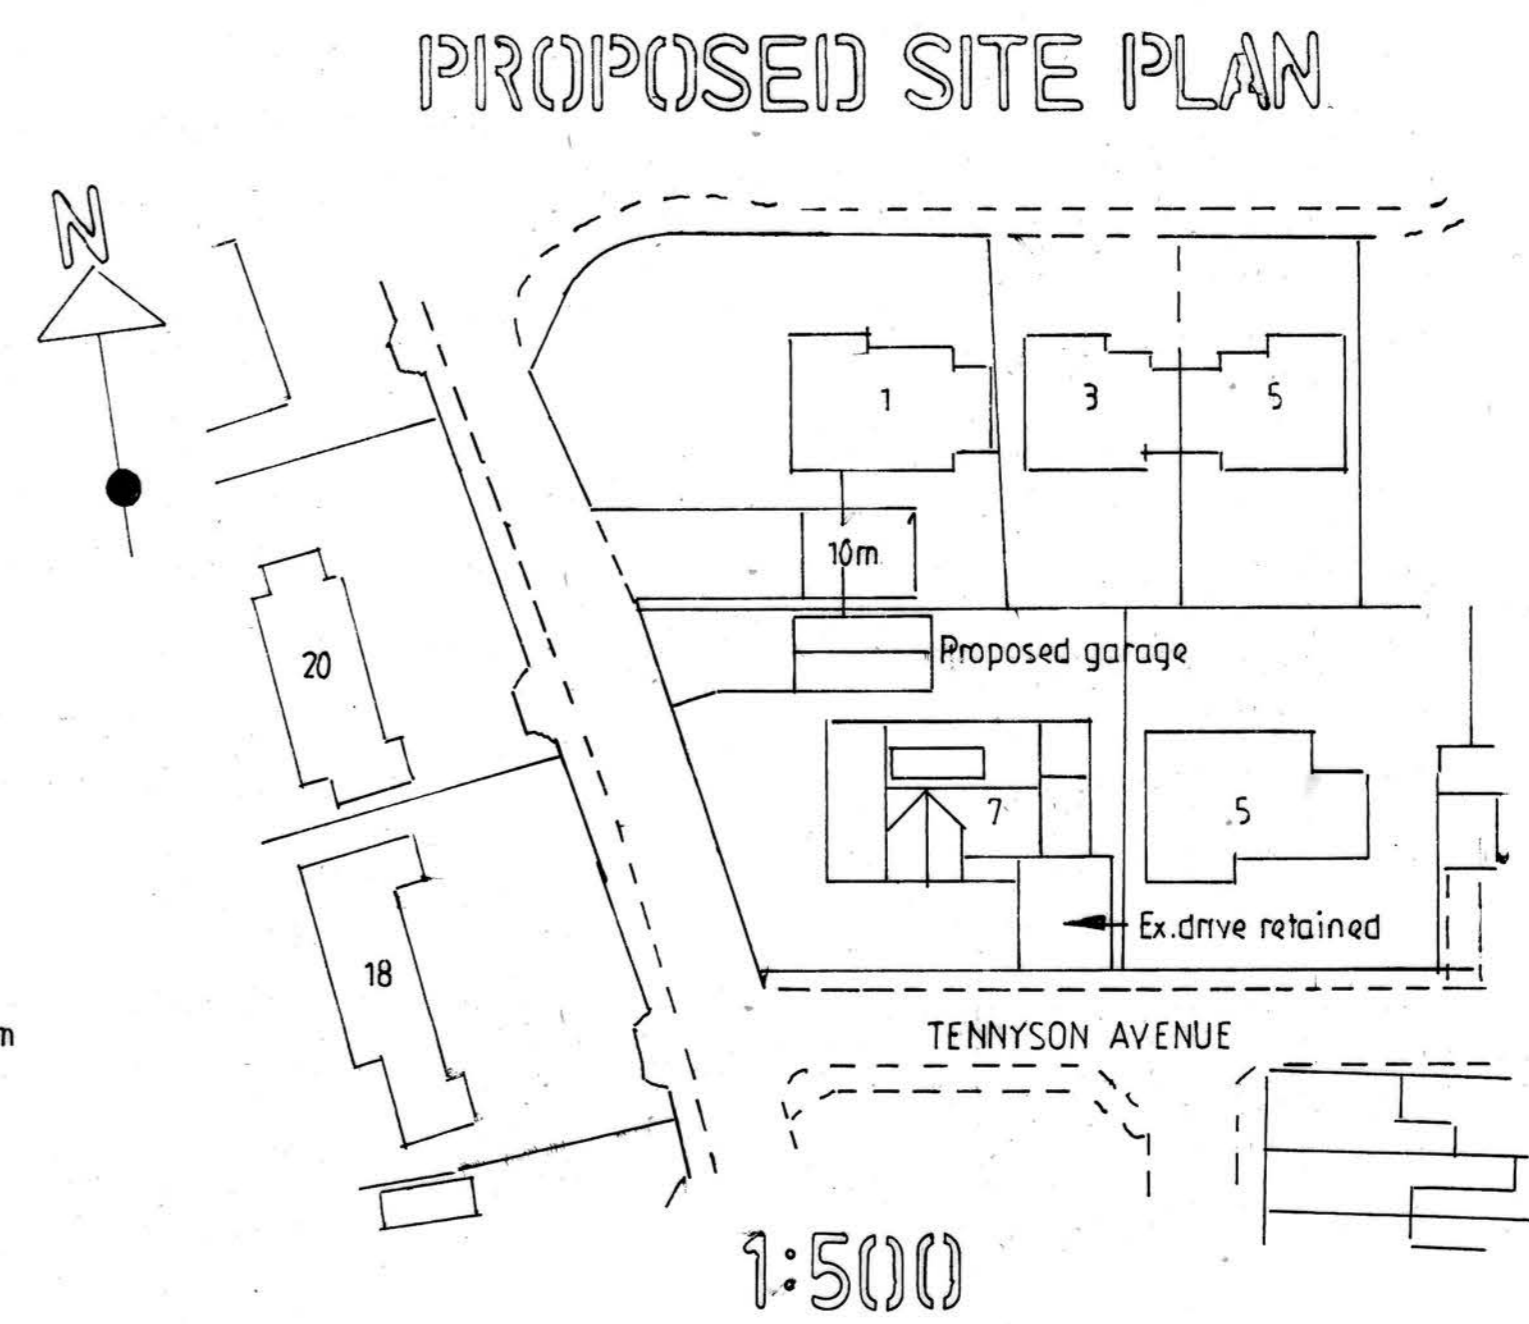

PROPOSED SITE PLAN



SCALE BAR 1:500 at A1

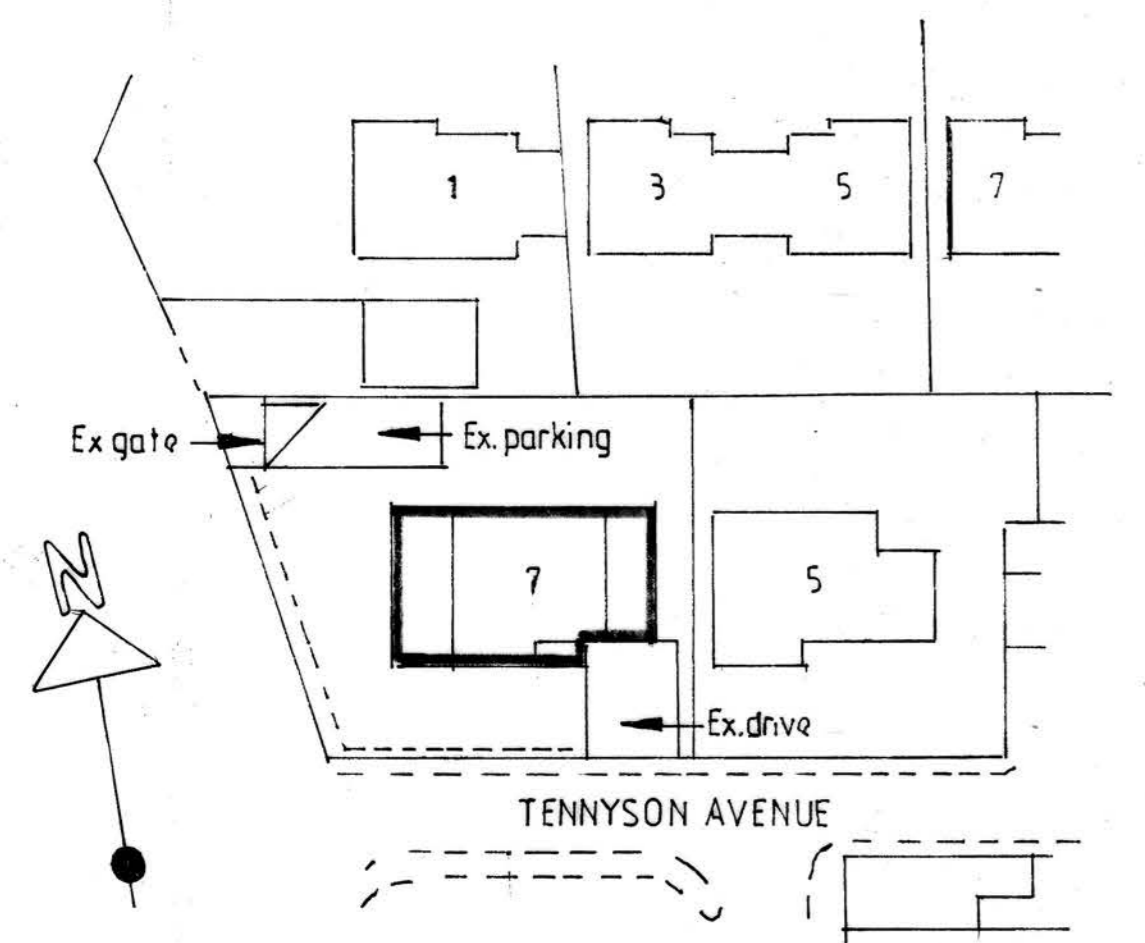

EX. SITE PLAN 1:500

PROPOSED DETACHED GARAGE

FOR MR T REYNOLDS
 AT 7 TENNYSON AVENUE
 READ
 BB 12 7RN

ADRIAN HUGHES
 ARCHITECTURAL SERVICES

SCALE 1:50 1:500
 DATE MAR. 2022
 DRAWING NO. 1/51/2022