


3/2022/0268
REC'D 25/18

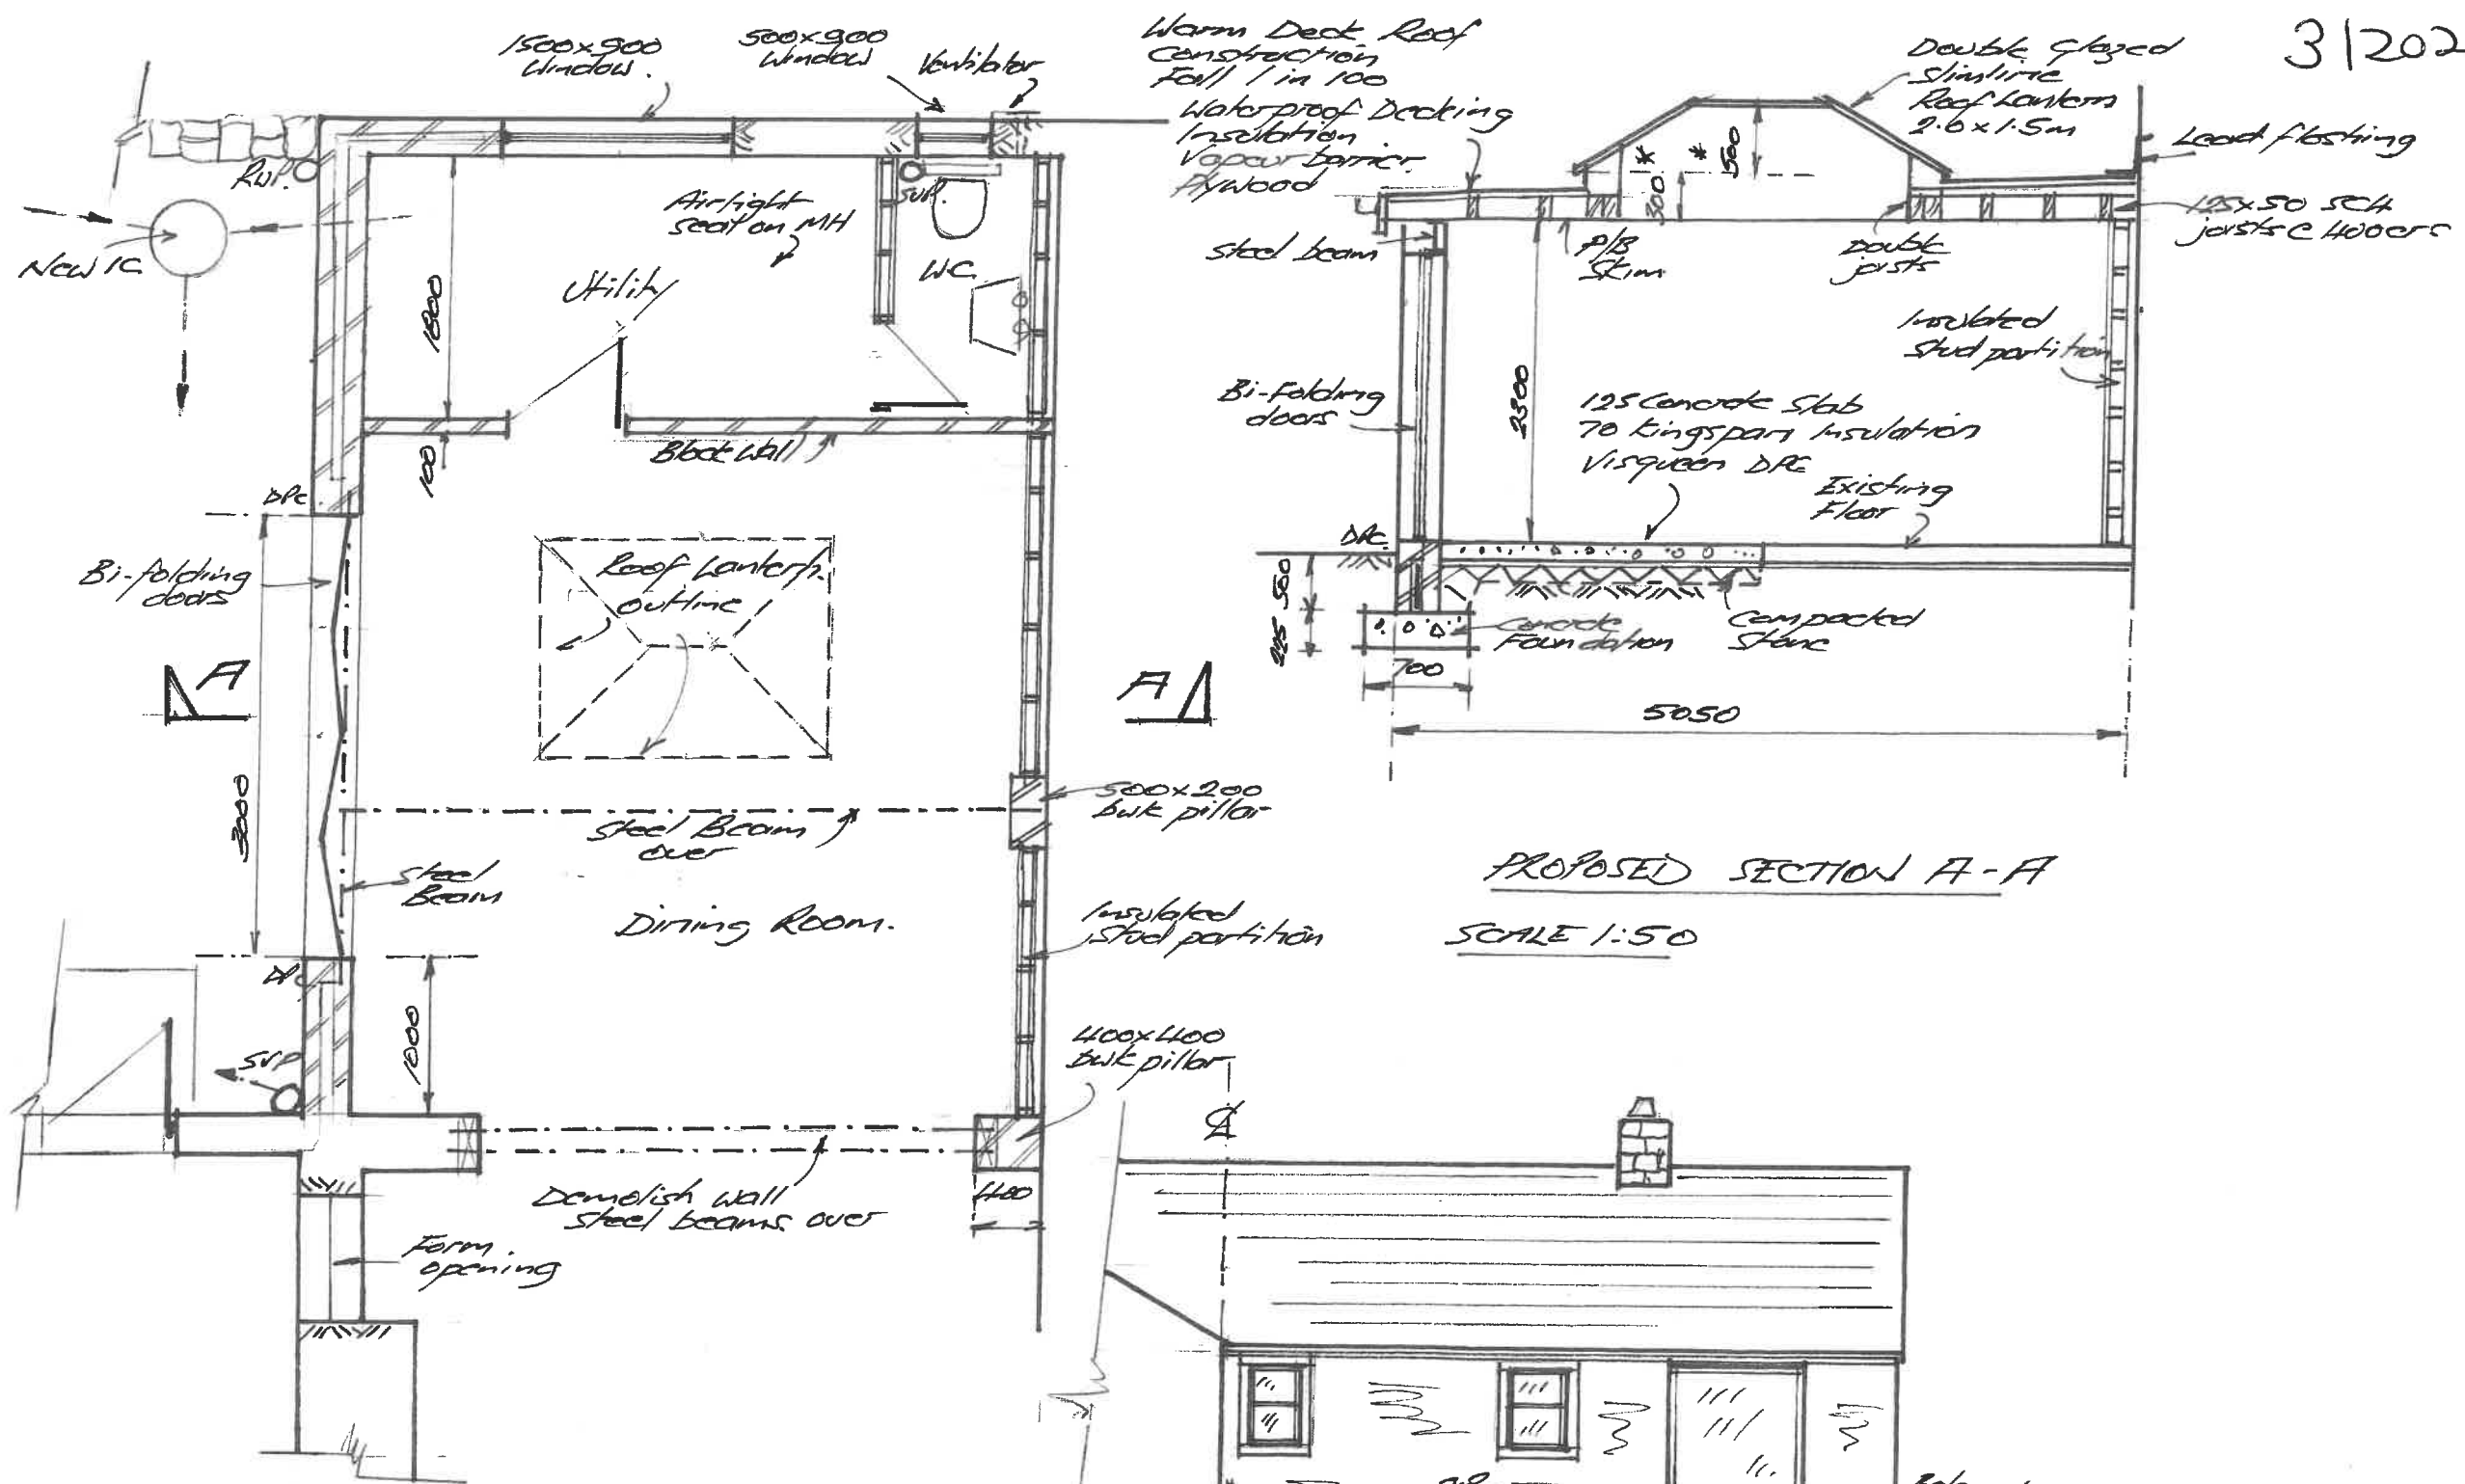

PROPOSED SECTION A-A
SCALE 1:50

PROPOSED GROUND FLOOR PLAN

PROPOSED REAR ELEVATION (A)

PROPOSED REAR ELEVATION (B)

SCALE 1:100

PROPOSED EXTENSION
AT HOLLYMOUNT
WEST BRADFORD ROAD
WADDINGTON