


Dark Grey roof tiles sheets

Walls of natural timber logs, DARK BROWN

Double glazed doors and windows, obscure glaze bathroom windows

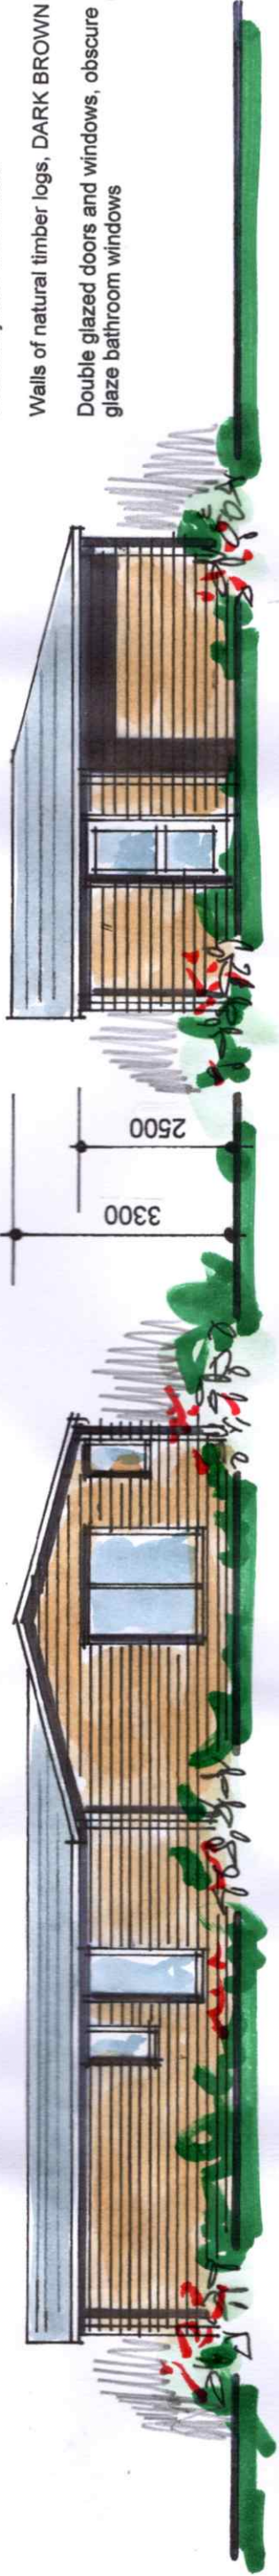


Side Elevation 'B'

Front Elevation 'A'



Side Elevation 'C'


Rear Elevation 'D'

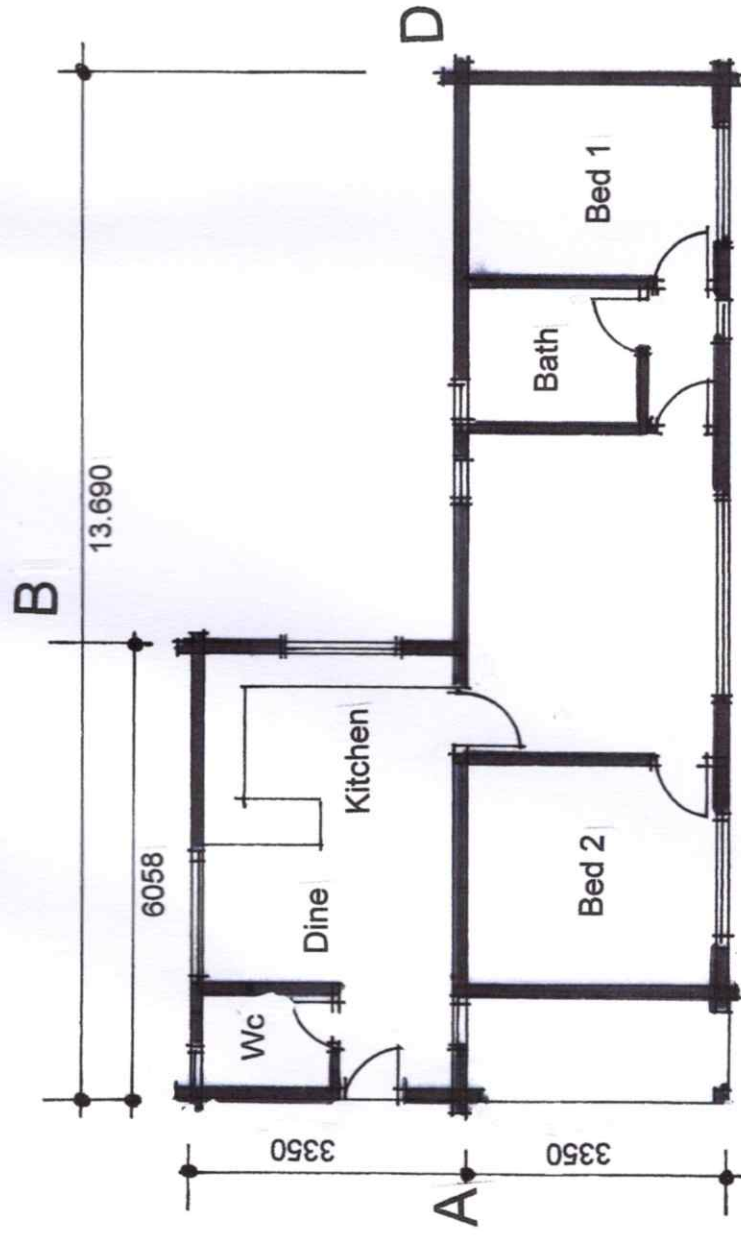


Floor Plan

C

electric vehicle recharge point
adjacent to each parking space

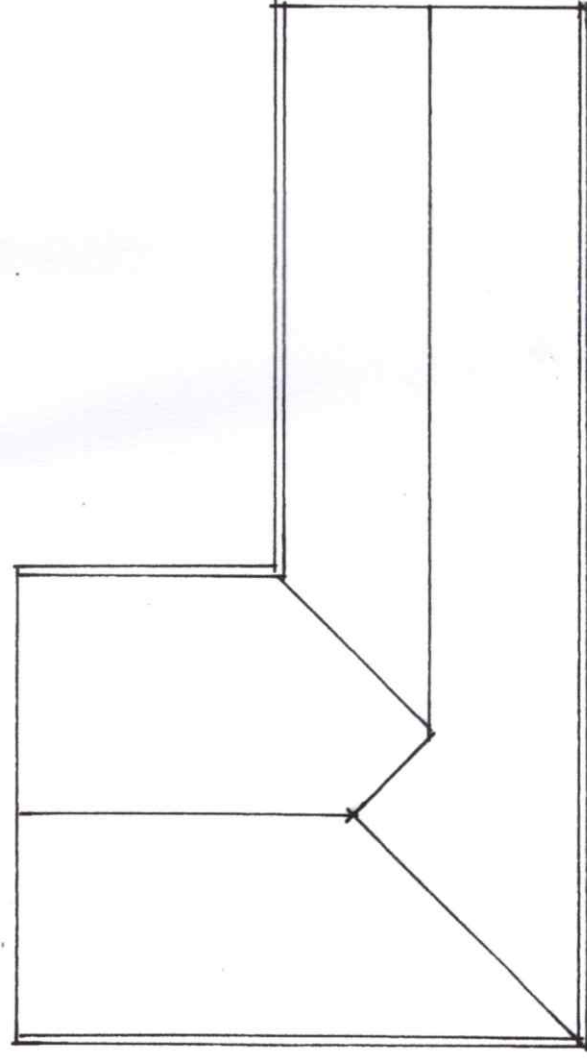

Roof Plan

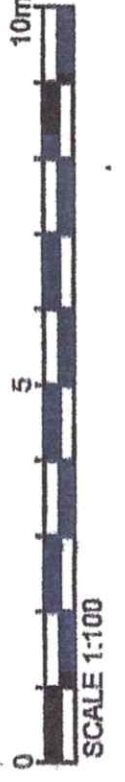

PLANNING Drawing

David Liversidge *design*
Architecture Construction Development
259 Rossendale Road, Burnley, Lancs. BB11 5BZ
also at Haywards Heath, West Sussex, RH16 4DZ
t: 07977 463 496
e: davidliversidge@msn.com

Proposed Holiday Accommodation

Single 2 Bed Unit - No: 5

Site at Preston Road,
Ribchester, PR3 3XL

scale: 1/100th @A3

drawing no:

date: March 2022

21/145/9