
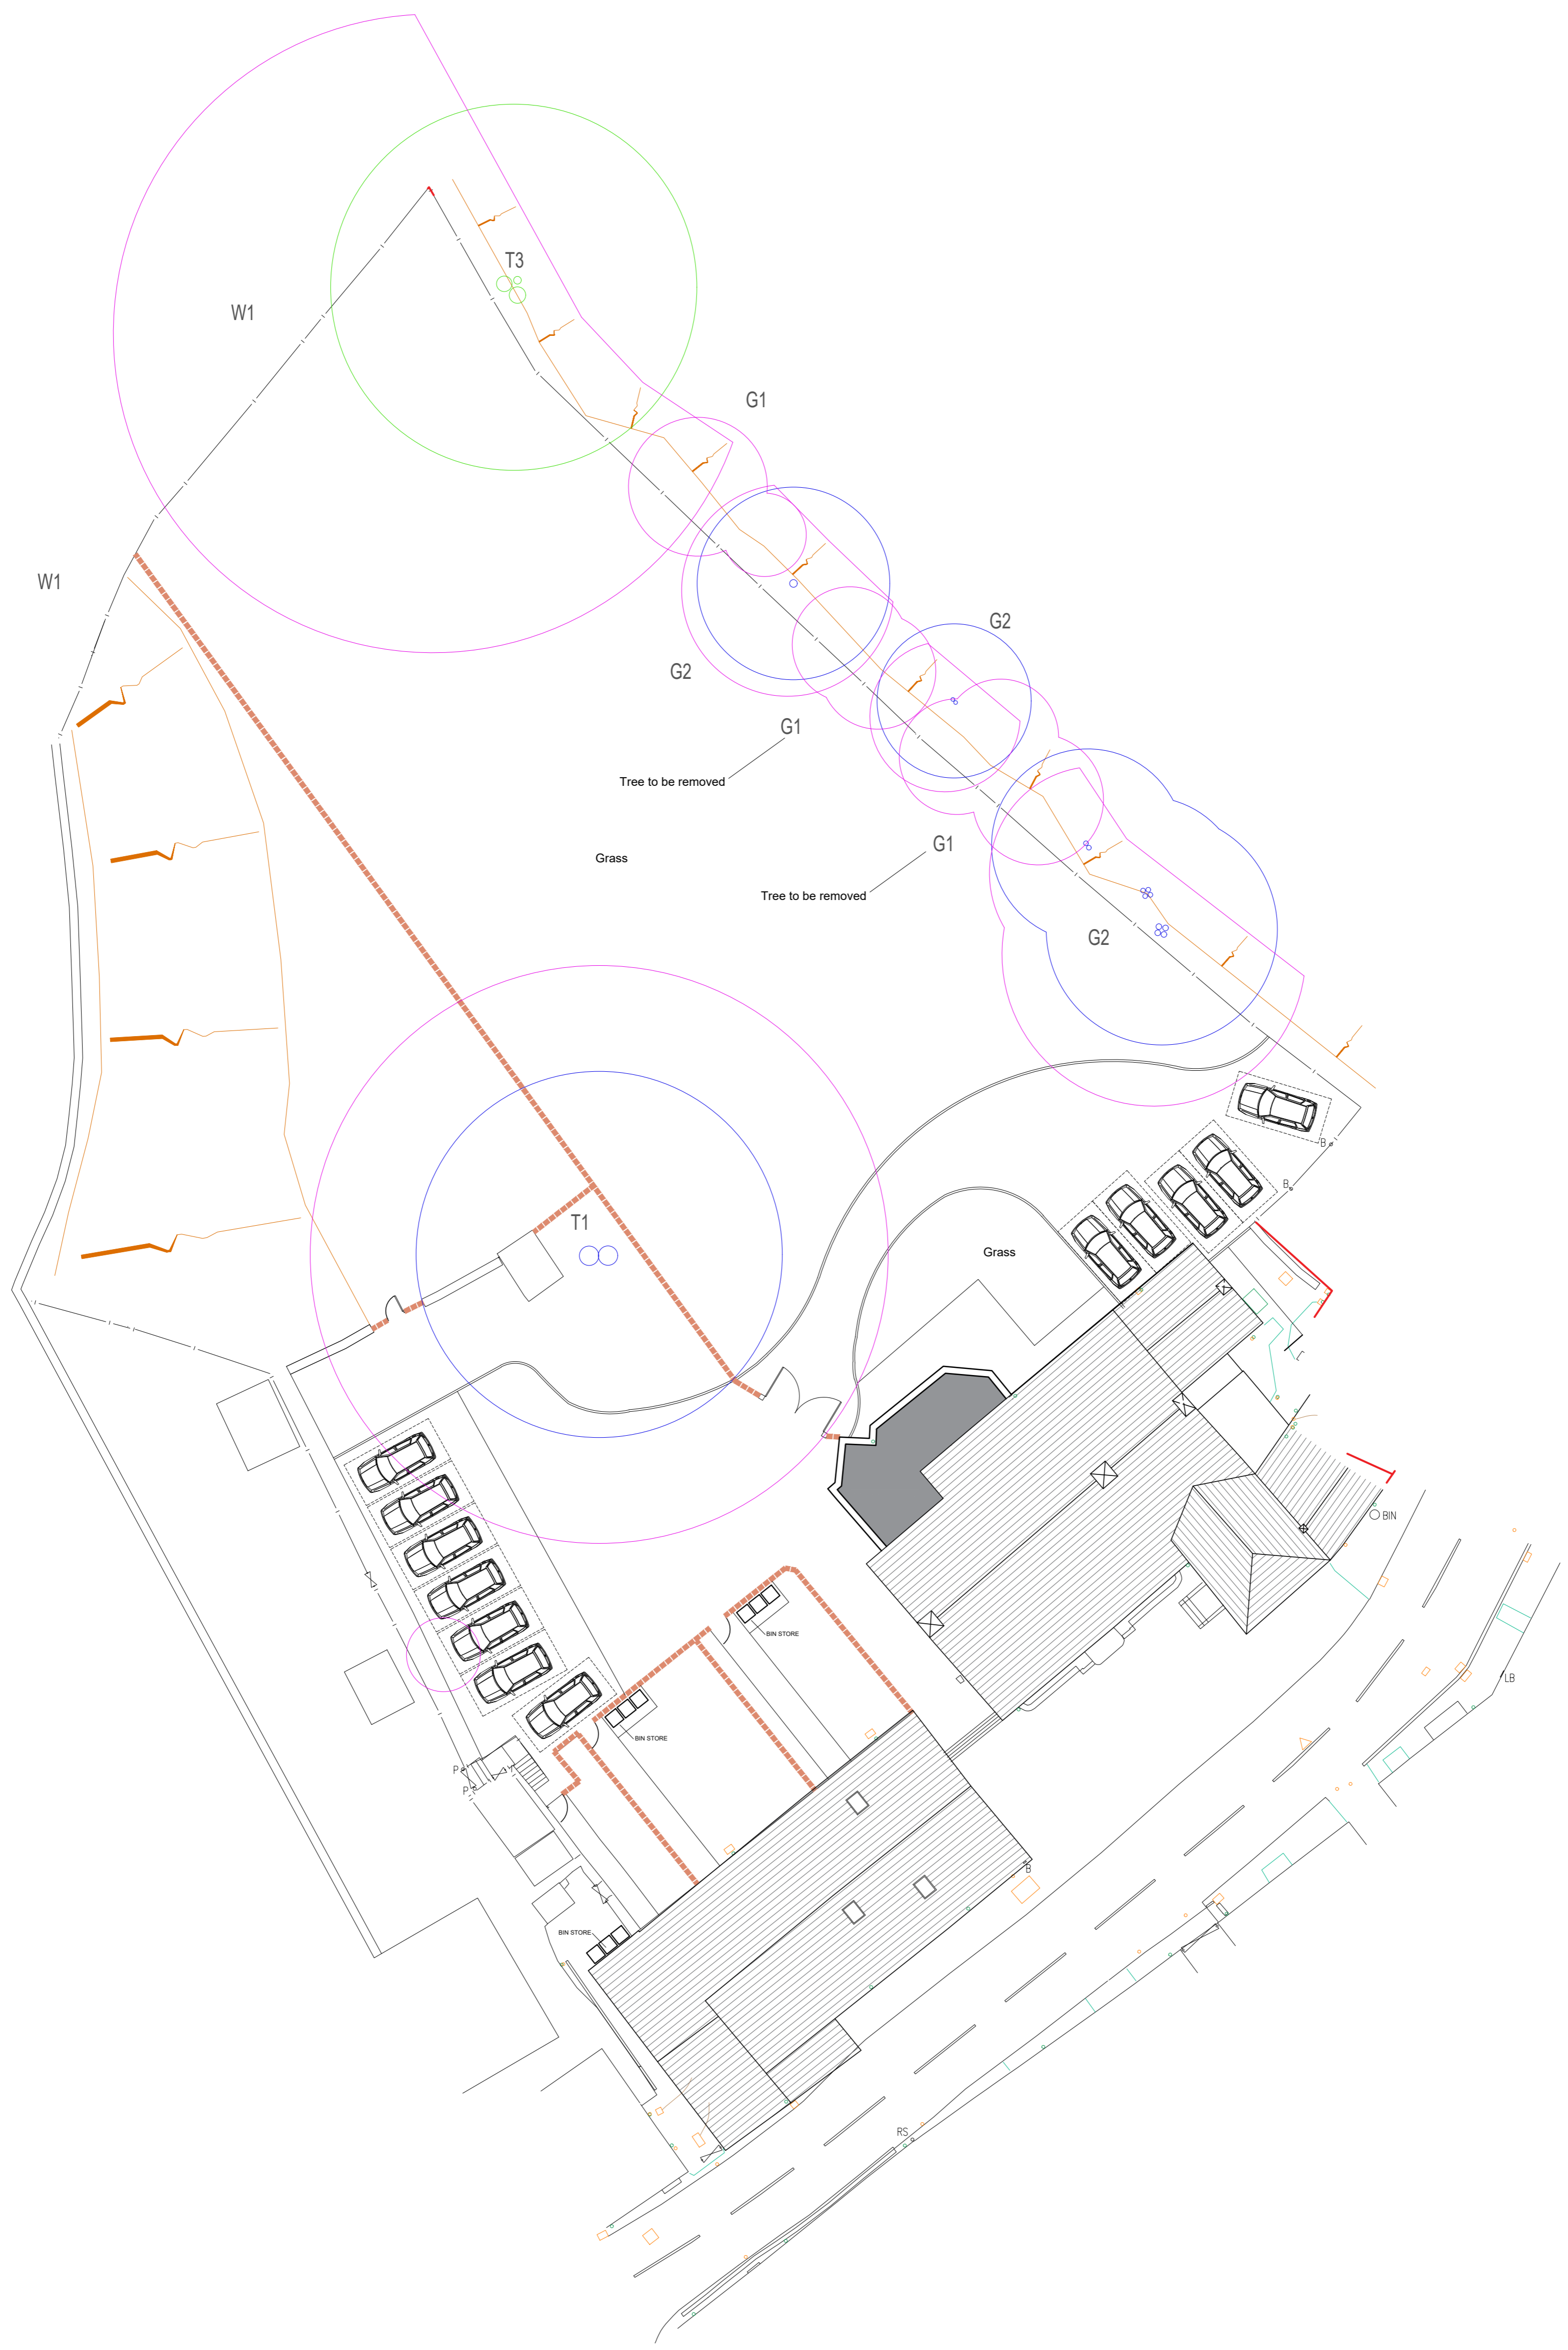


This drawing is to be read in conjunction with all relevant Architect, consultants' and specialists' drawings and specifications. The Architect is to be notified of any discrepancies before proceeding. Do not scale from this drawing. All dimensions and levels are to be checked on site. This drawing is subject to copyright. All work carried out before Planning and Building Permission has been granted is at the contractor's risk.
 Note: proposed drawing based on OS dwg information. All illustrated dimensions are approximate and all site dimensions are to be checked on site and subject to site survey.

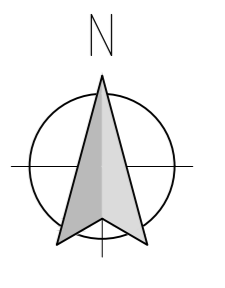

A 26.04.2022 Amended following planner's comments BWT

Client
Taylor and Doody

Job Title
**Proposed Alterations to
 Talbot Hotel
 Talbot Street
 Chipping**

Drawing Title
Proposed Site Plan

Scale 1:200 @ A1	Date November 21	Drawn BWT
----------------------------	----------------------------	---------------------

spa ARCHITECTS
 SUNDERLAND PEACOCK & ASSOCIATES LTD.
 HAZELHIRE, PAULCO ROAD, CLITHEROE
 LANCASHIRE, BB7 2JG
 T 01204 421178 F 01200 427328
 E info@sunderlandpeacock.com
 www.sunderlandpeacock.com

6521 - P05 REV **A**