




PROPOSED GROUND FLOOR PLAN

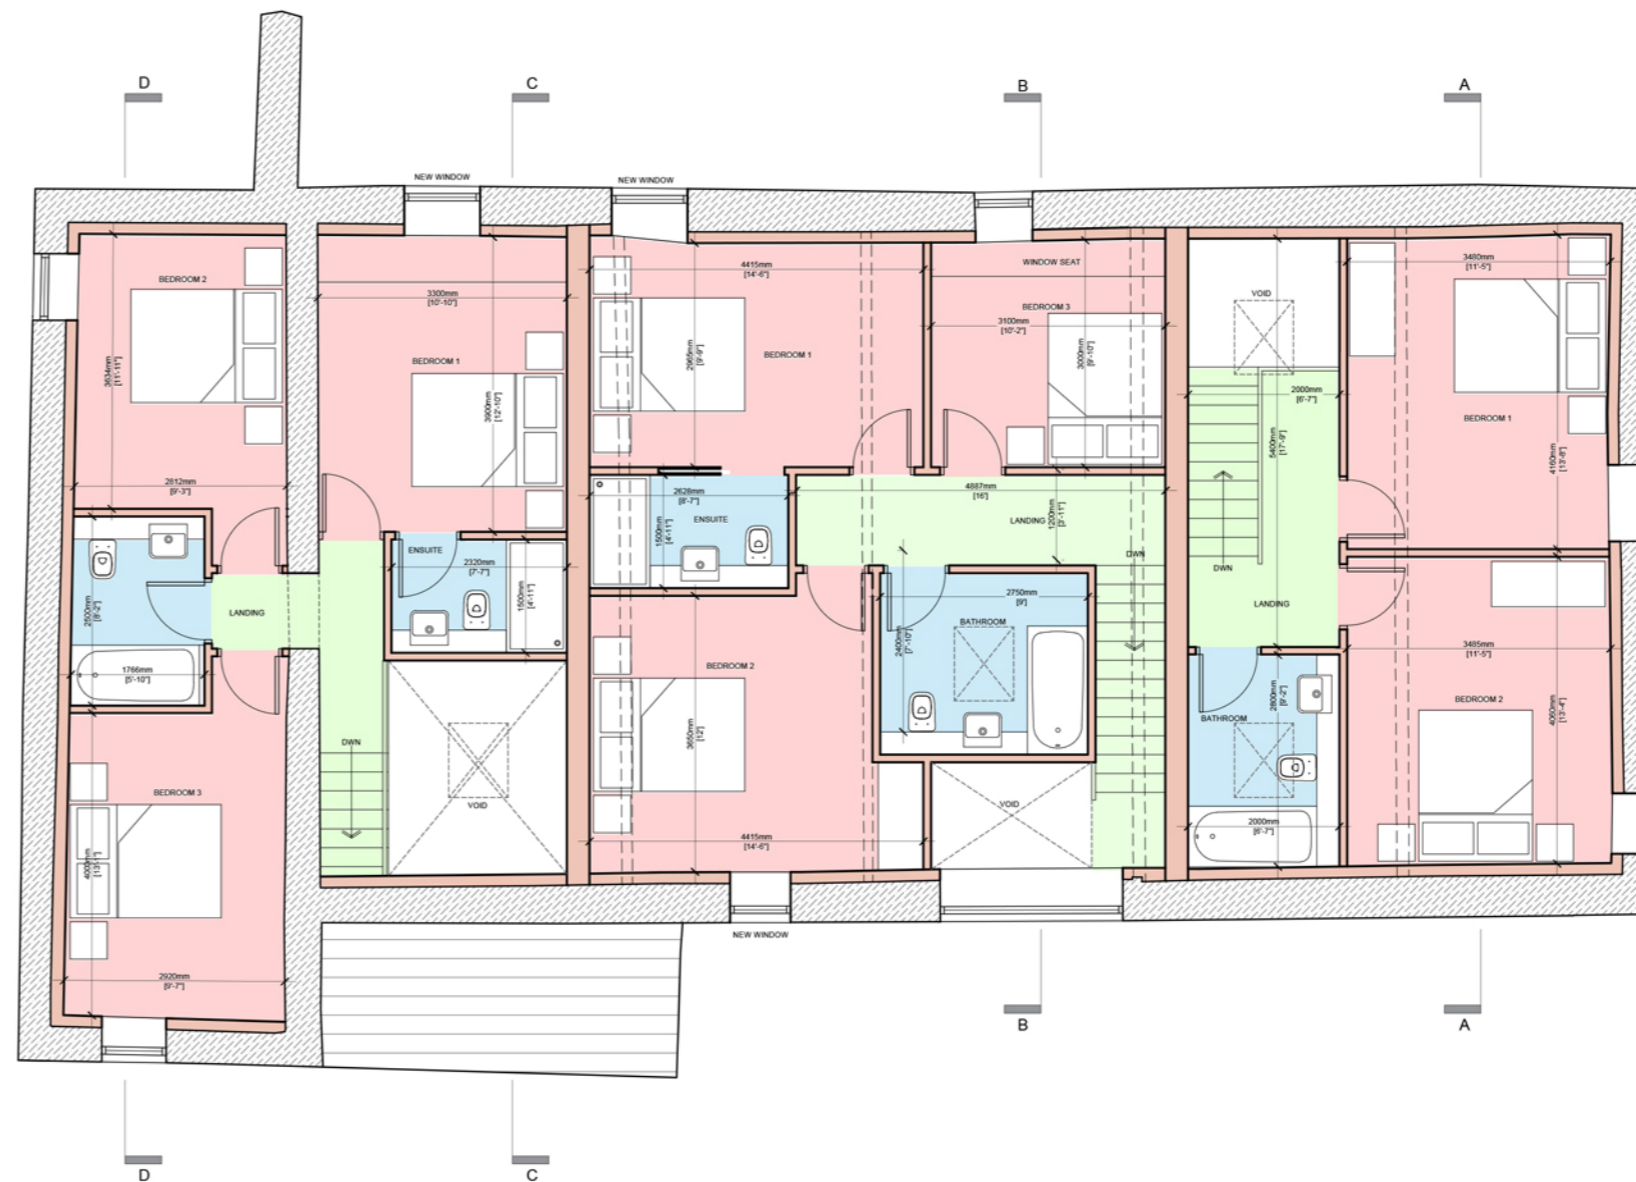


PROPOSED FIRST FLOOR PLAN

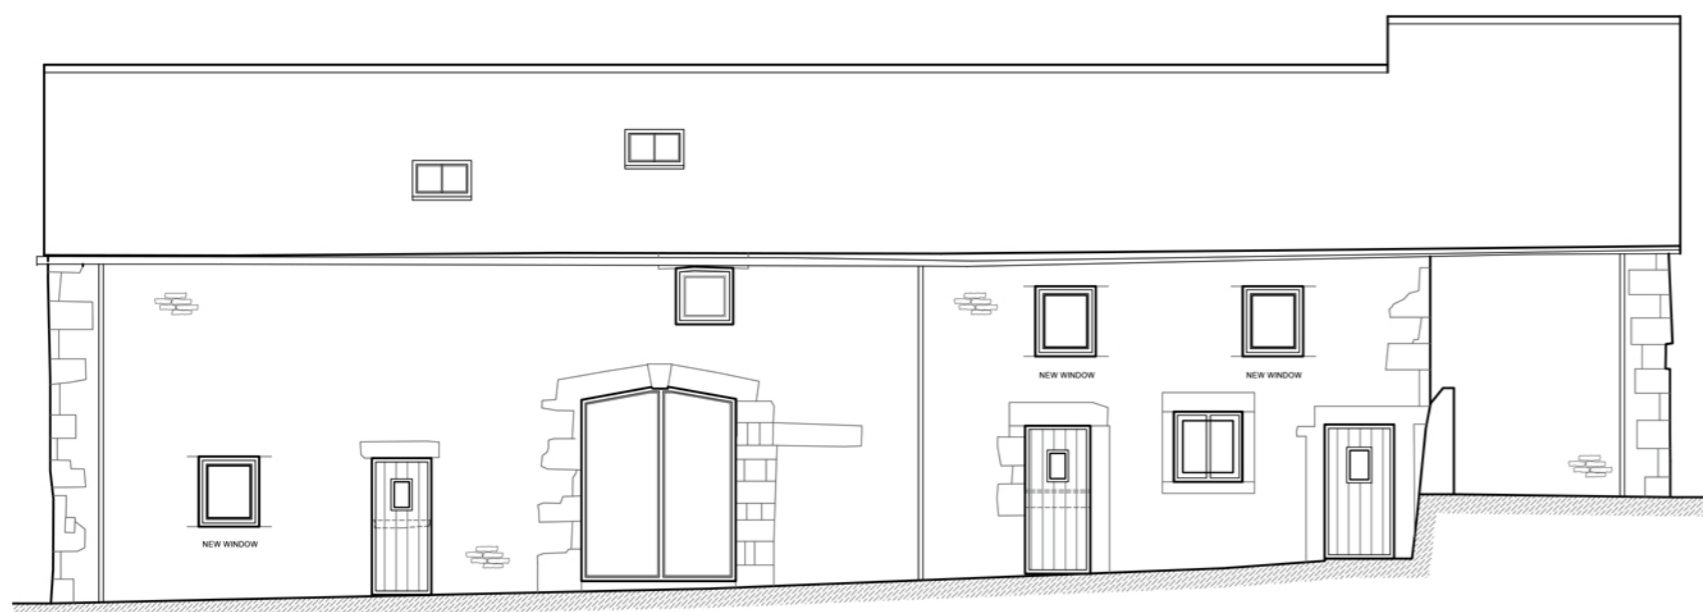


PROPOSED FRONT ELEVATION

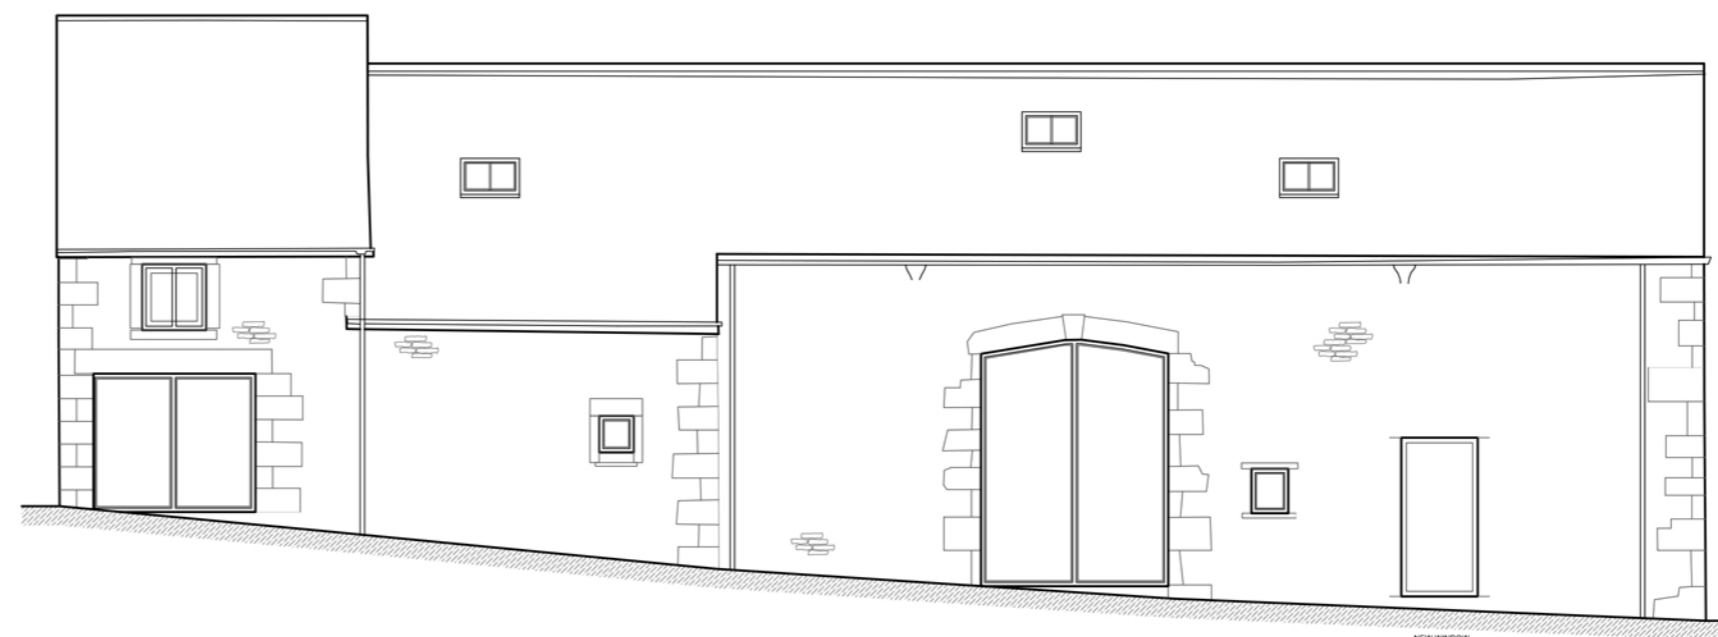

PROPOSED REAR ELEVATION

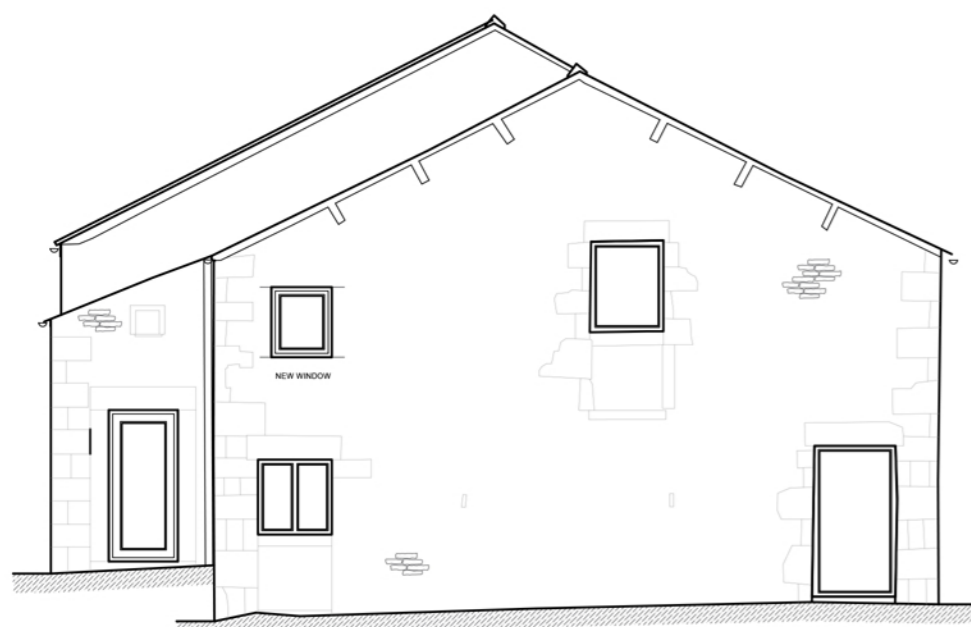

PROPOSED SIDE ELEVATION

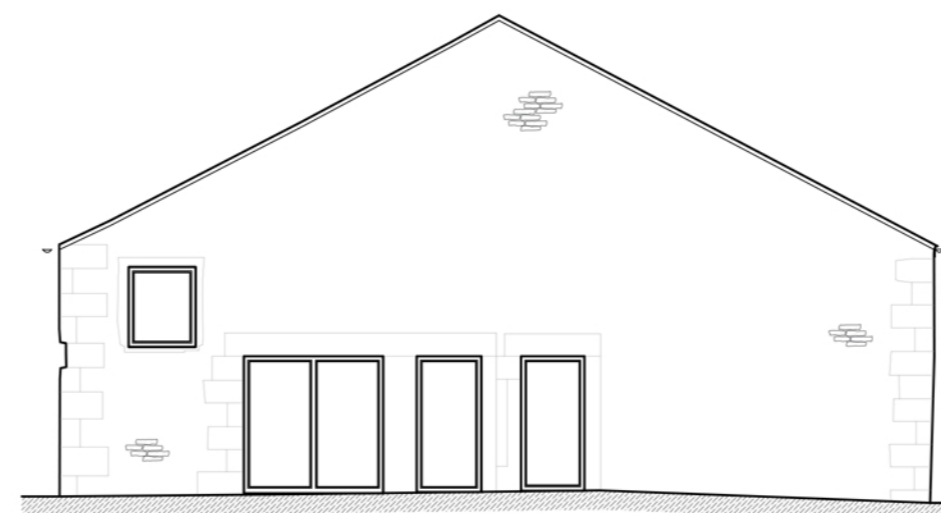

PROPOSED SIDE ELEVATION

Client  
Taylor and Doody

Job Title  
Proposed Alterations to  
Talbot Hotel  
Talbot Street  
Chipping

Drawing Title  
Proposed Barn  
Plans and Elevations

Scale 1:100@ A2 Date Dec 2021 Drawn BWT

**spa** ARCHITECTS  
SUNDERLAND PEACOCK & ASSOCIATES LTD.  
HAZELMERE, PIMLICO ROAD, CLITHEROE  
LANCASHIRE, BB7 2AG  
T 01200 423178 F 01200 427328  
E info@sunderlandpeacock.com  
www.sunderlandpeacock.com



6521 - P02

REV -