


PROPOSED GROUND FLOOR PLAN

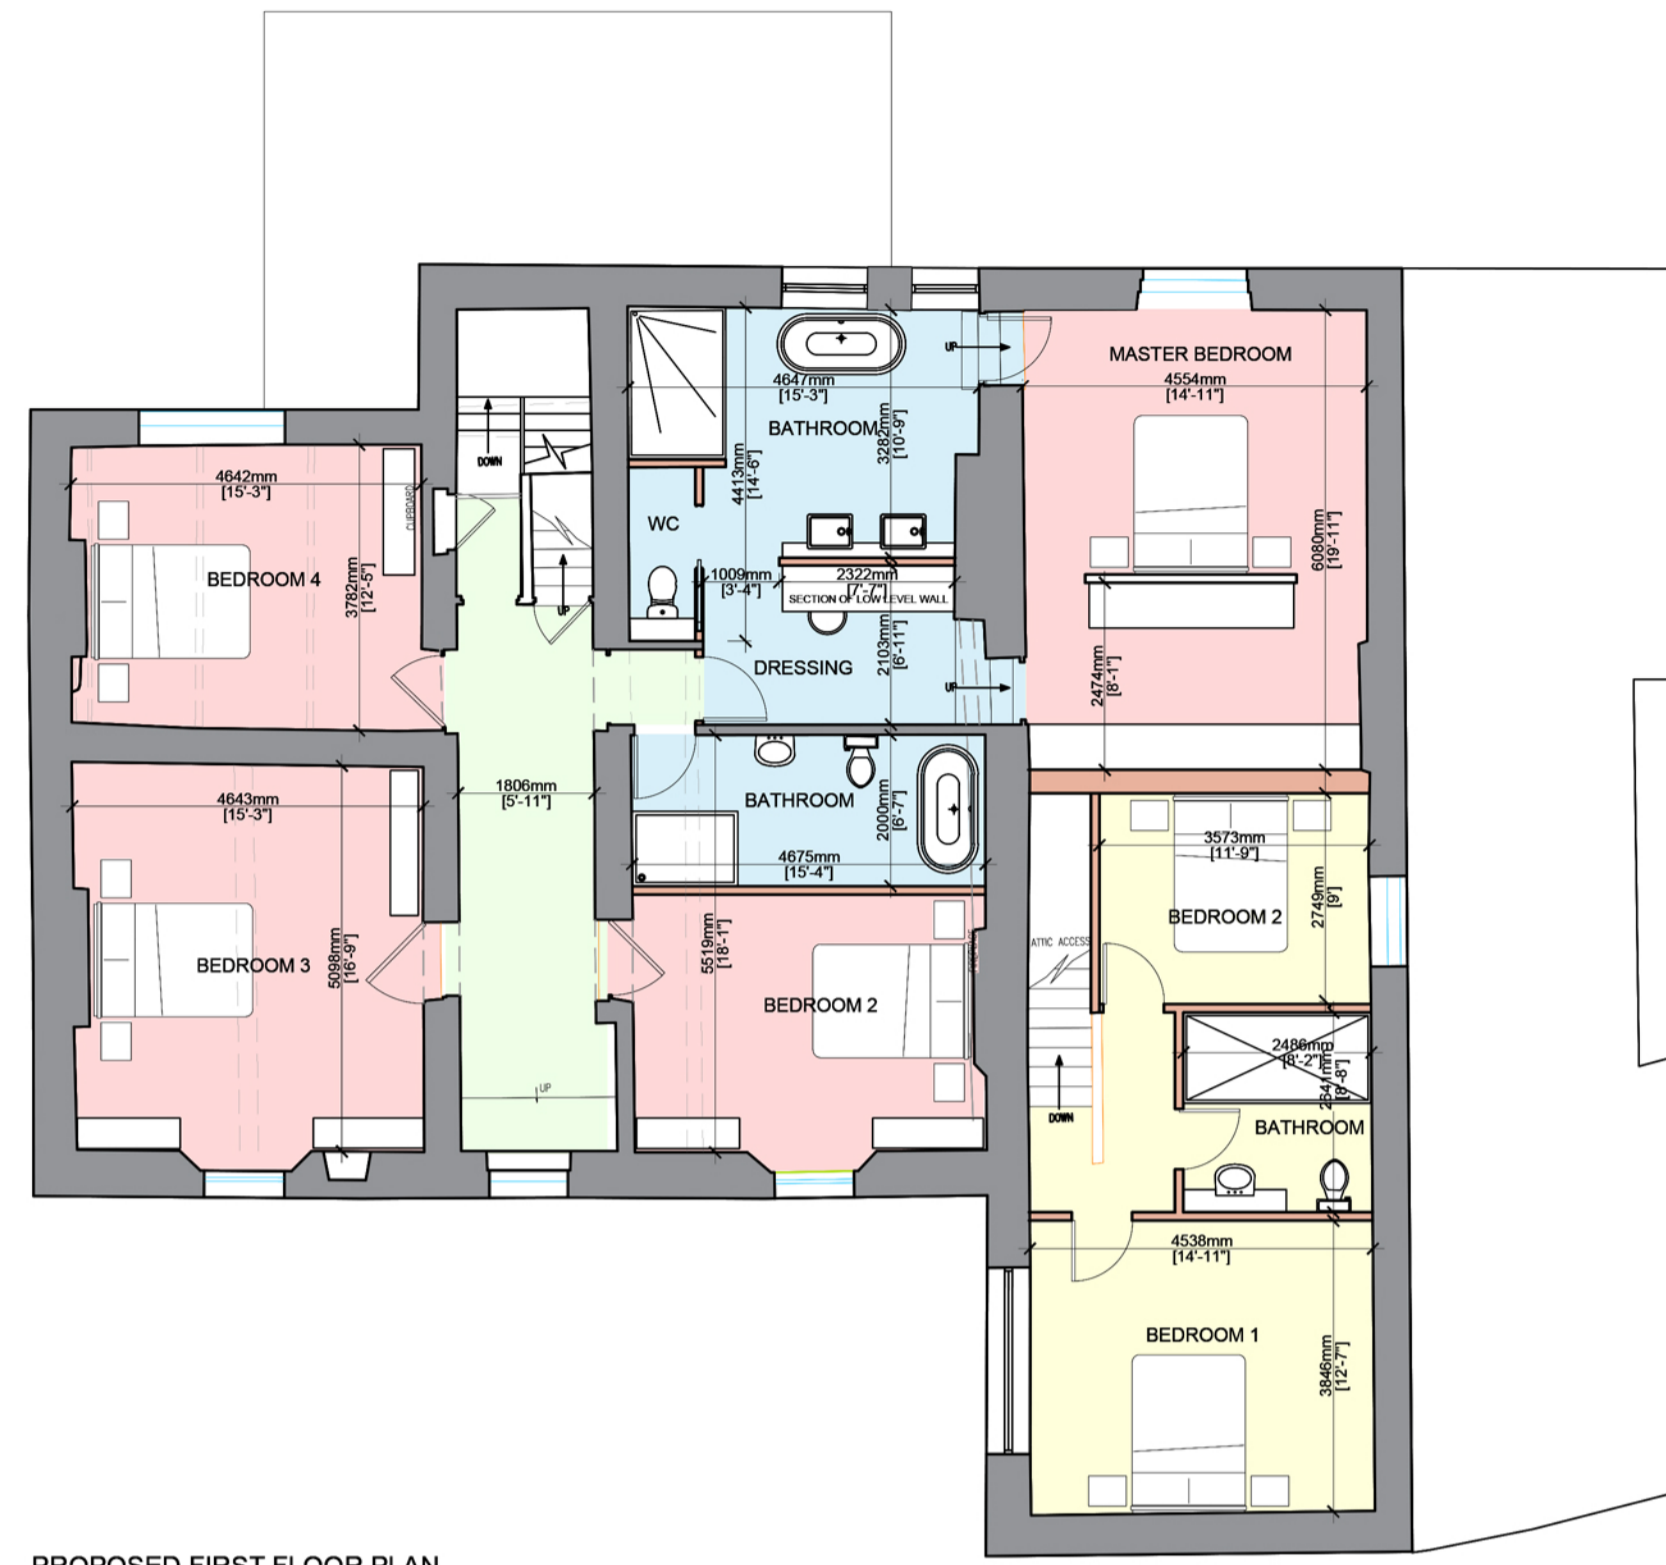


PROPOSED FIRST FLOOR PLAN




PROPOSED SECOND FLOOR PLAN



PROPOSED FRONT ELEVATION

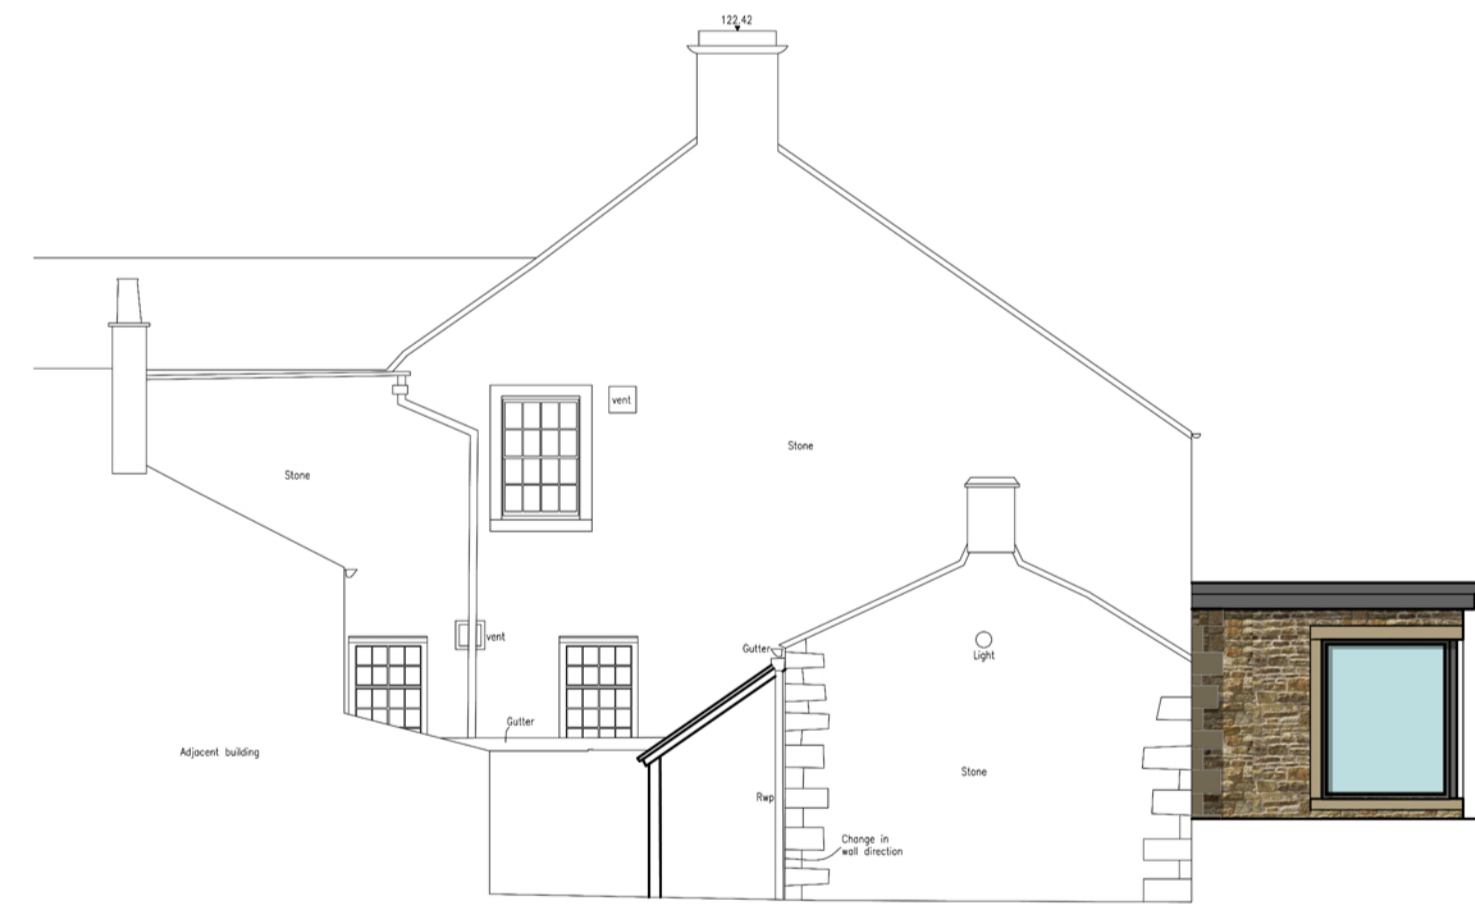

PROPOSED SIDE ELEVATION

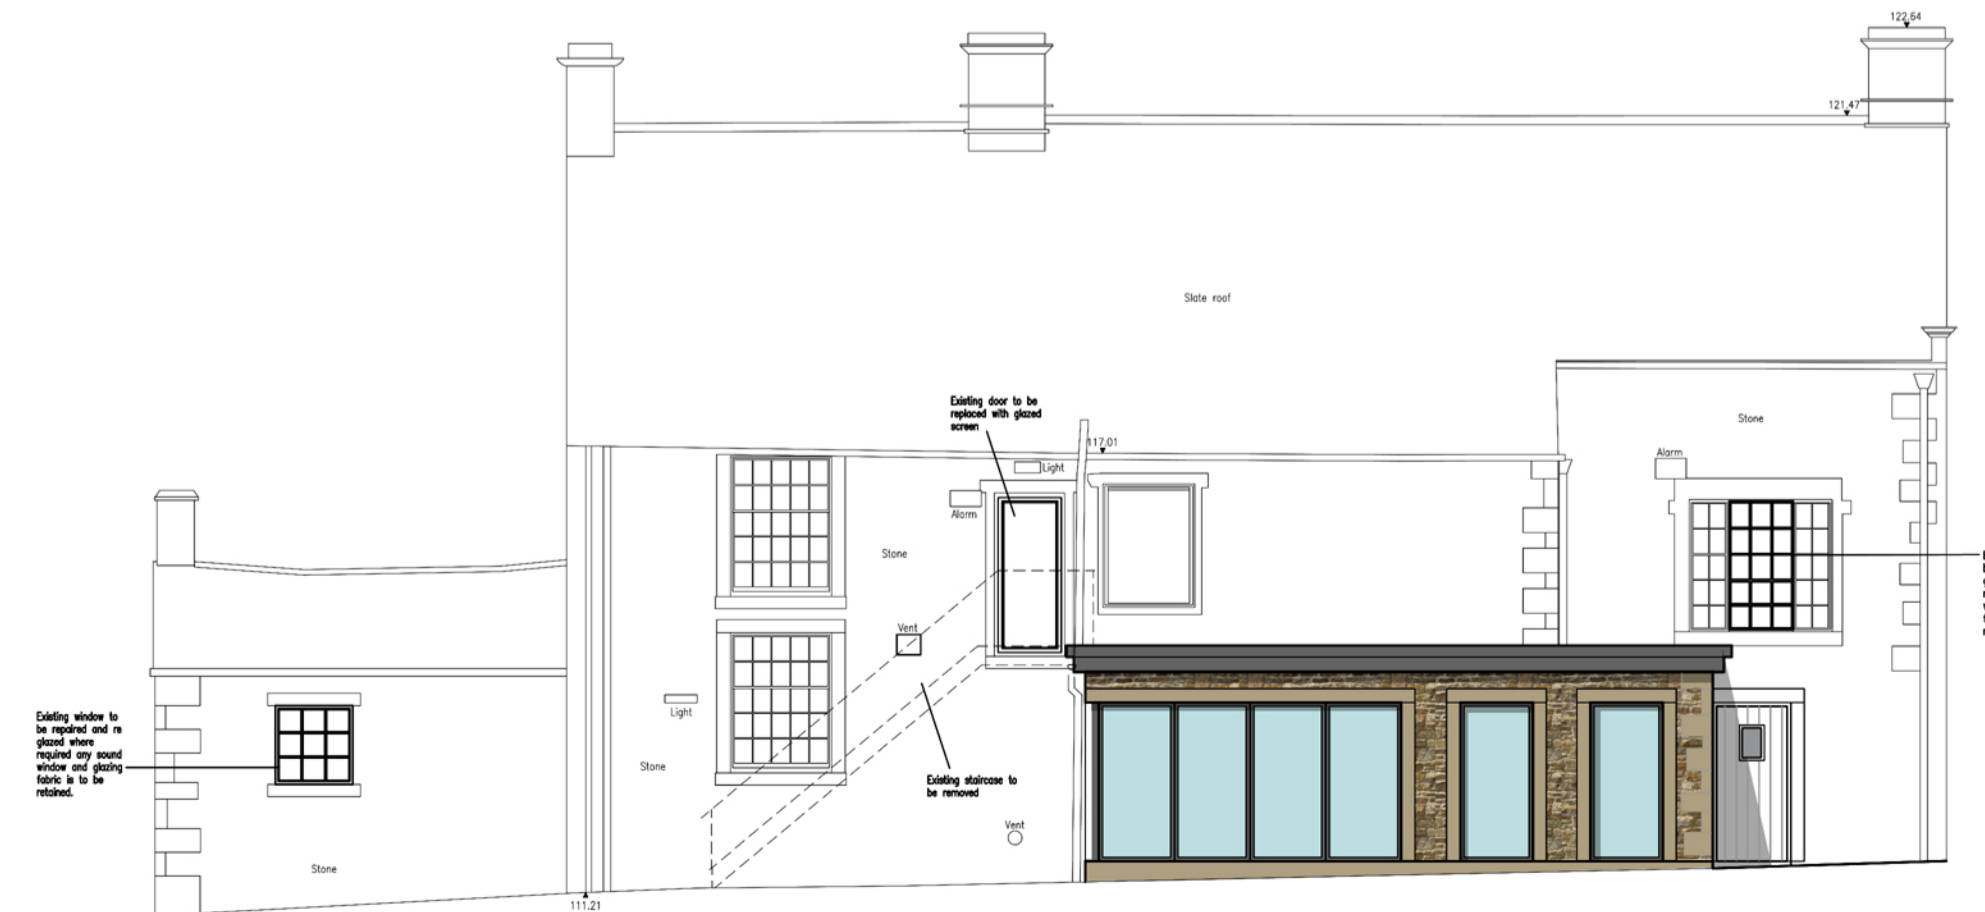

PROPOSED REAR ELEVATION



PROPOSED SIDE ELEVATION

Client  
**Taylor and Doody**

Job Title  
**Proposed Alterations to  
Talbot Hotel  
Talbot Street  
Chipping**

Drawing Title  
**Proposed Plans and Elevations**

Scale Date Drawn  
**1:100@ A1 Oct 2021 TDS**

**spa**  
ARCHITECTS  
SUNDERLAND PEACOCK  
SUNDERLAND PEACOCK & ASSOCIATES LTD.  
HAZEL MERE, PEARLICO ROAD, CLITHEROE  
LANCASHIRE, BB7 2AG  
T 01204 423178 F 01204 427328  
E info@sunderlandpeacock.com  
www.sunderlandpeacock.com

**6521 -P01** REV