
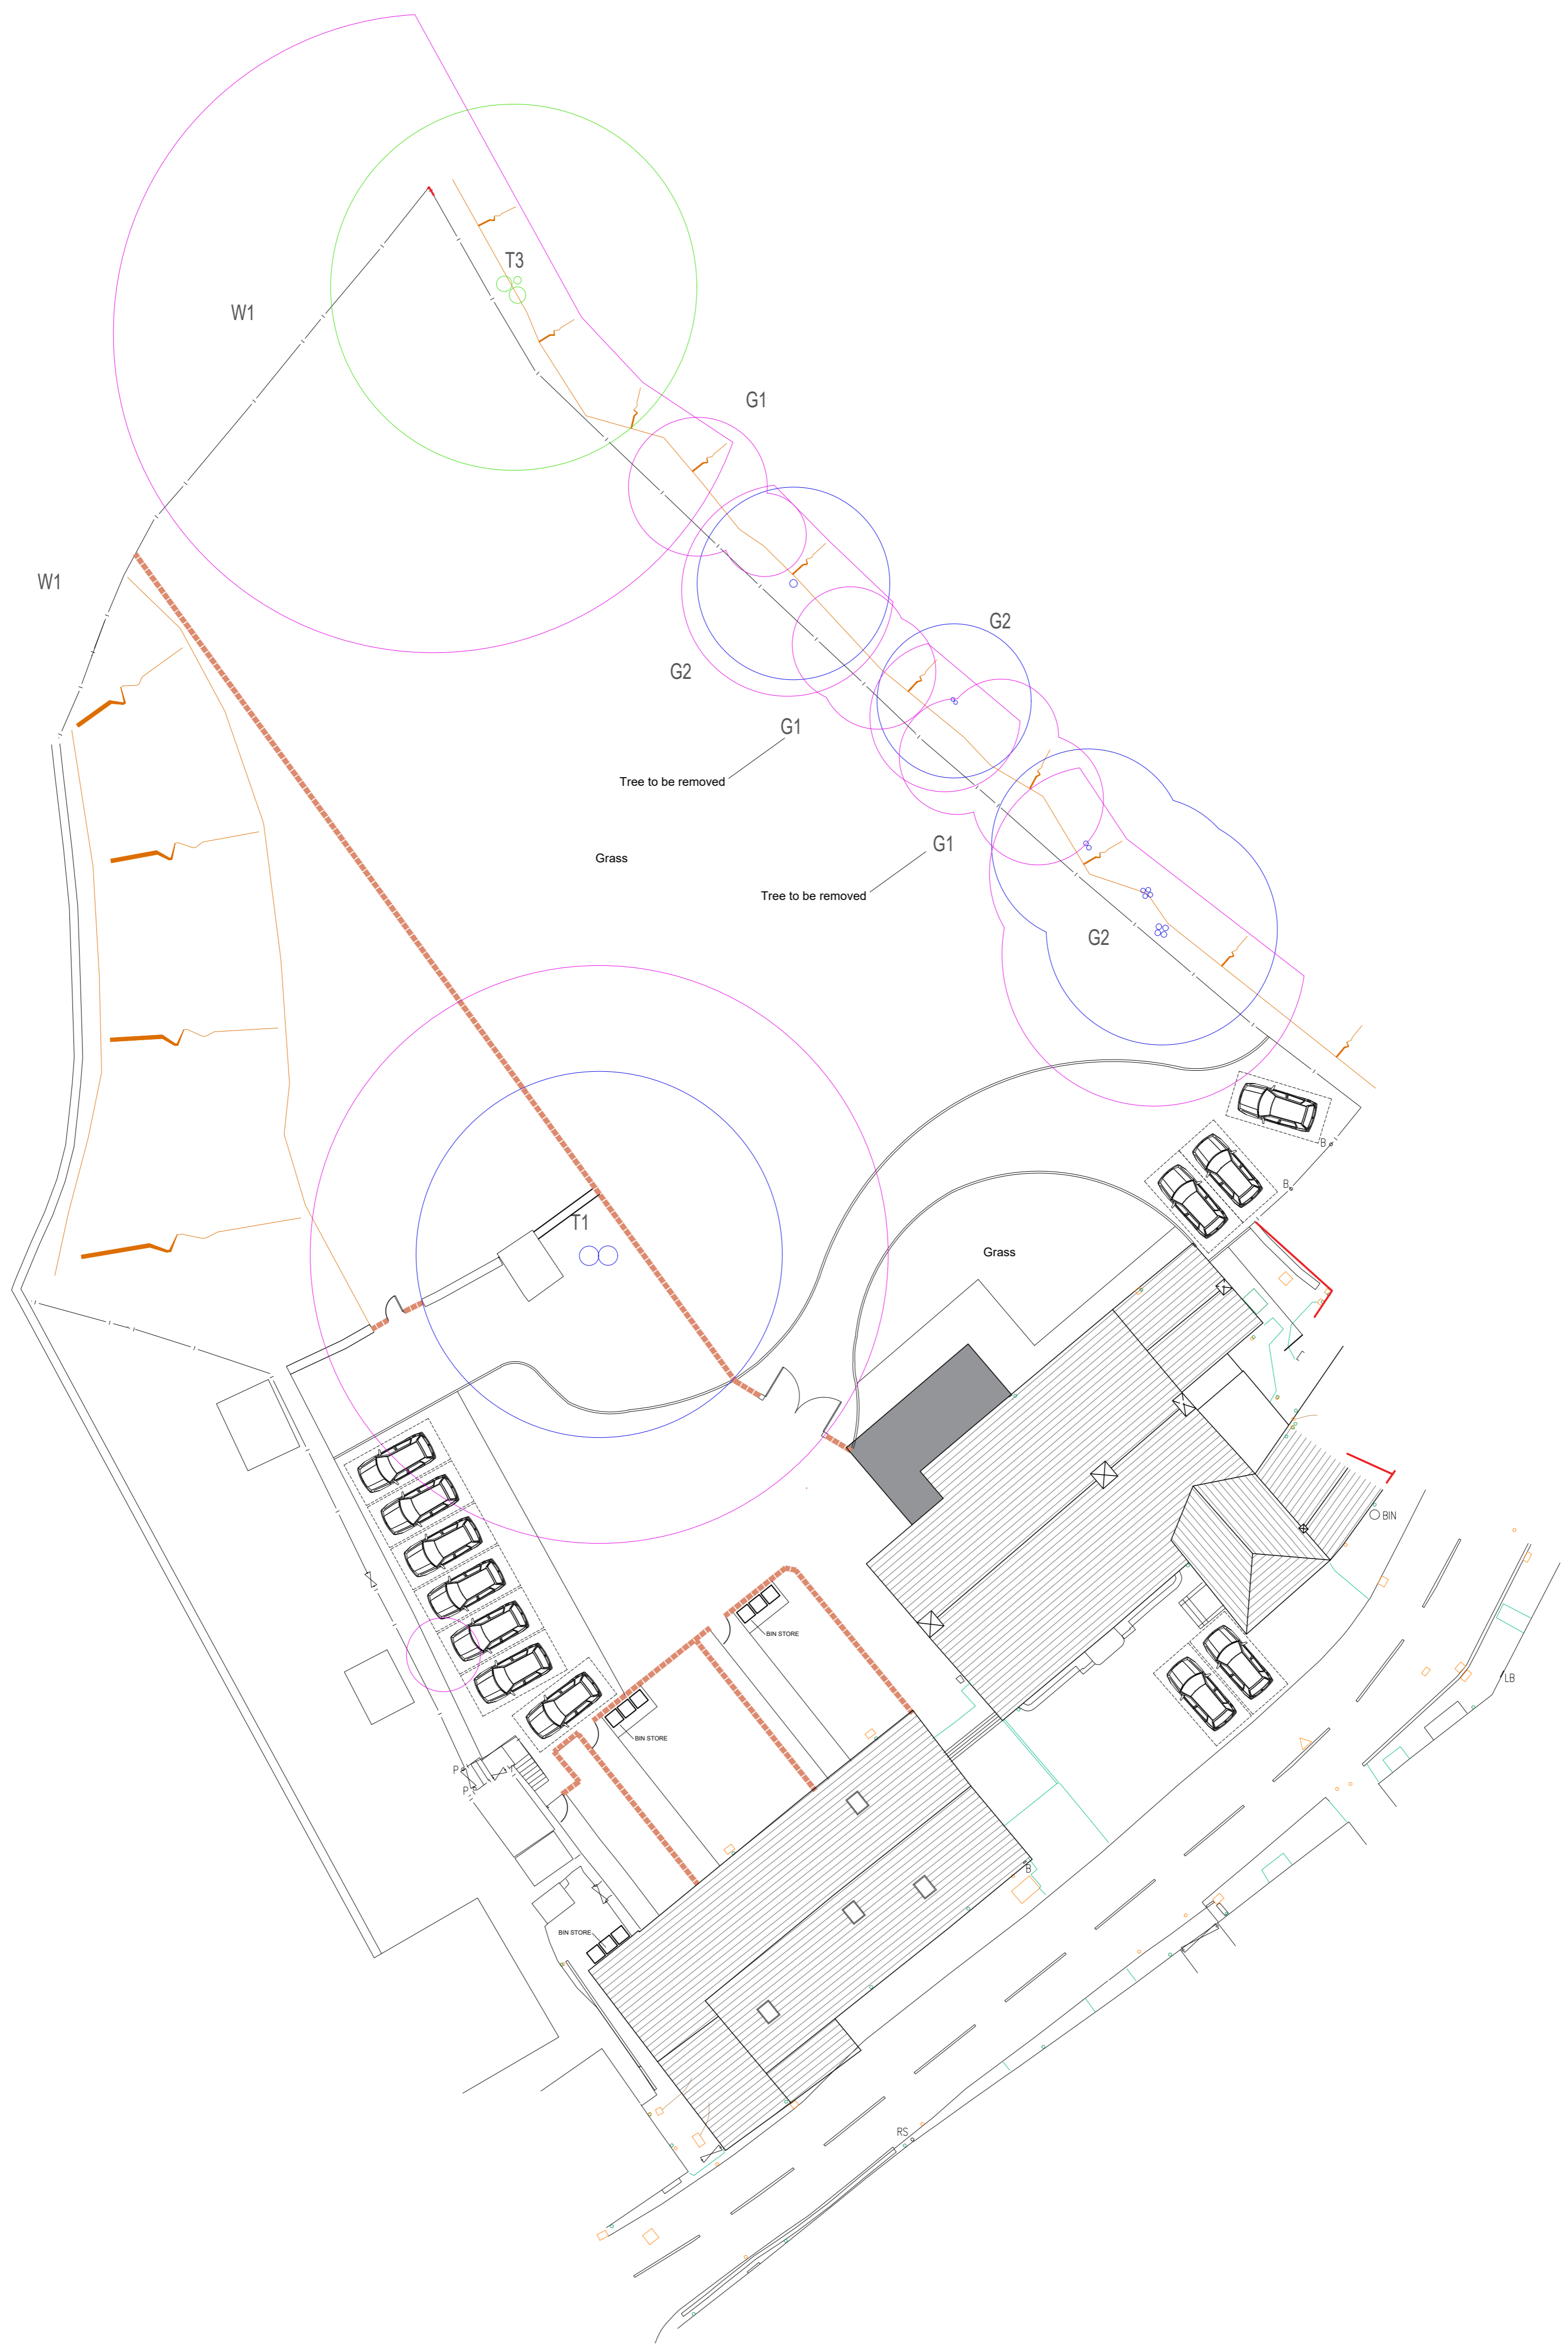


This drawing is to be read in conjunction with all relevant Architect, consultants' and specialists' drawings and specifications. The Architect is to be notified of any discrepancies before proceeding. Do not scale from this drawing. All dimensions and levels are to be checked on site. This drawing is subject to copyright. All work carried out before Planning and Building Permission has been granted is at the contractor's risk.
 Note: proposed drawing based on OS dwg information. All illustrated dimensions are approximate and all site dimensions are to be checked on site and subject to site survey.

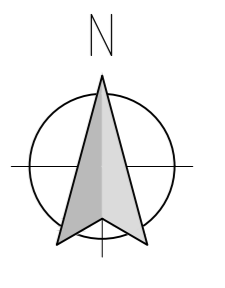

Client		
Taylor and Doody		
Job Title		
Proposed Alterations to Talbot Hotel Talbot Street Chipping		
Drawing Title		
Proposed Site Plan		
Scale	Date	Drawn
1:200 @ A1	November 21	BWT
<small>SUNDERLAND PEACOCK & ASSOCIATES LTD. HAZELHIRE, PAULCO ROAD, CLITHEROE LANCASHIRE, B87 2JG T 01204 421178 F 01200 427328 E info@sunderlandpeacock.com www.sunderlandpeacock.com</small>		
6521 - P05		REV -