




South-West Elevation
Scale 1:100

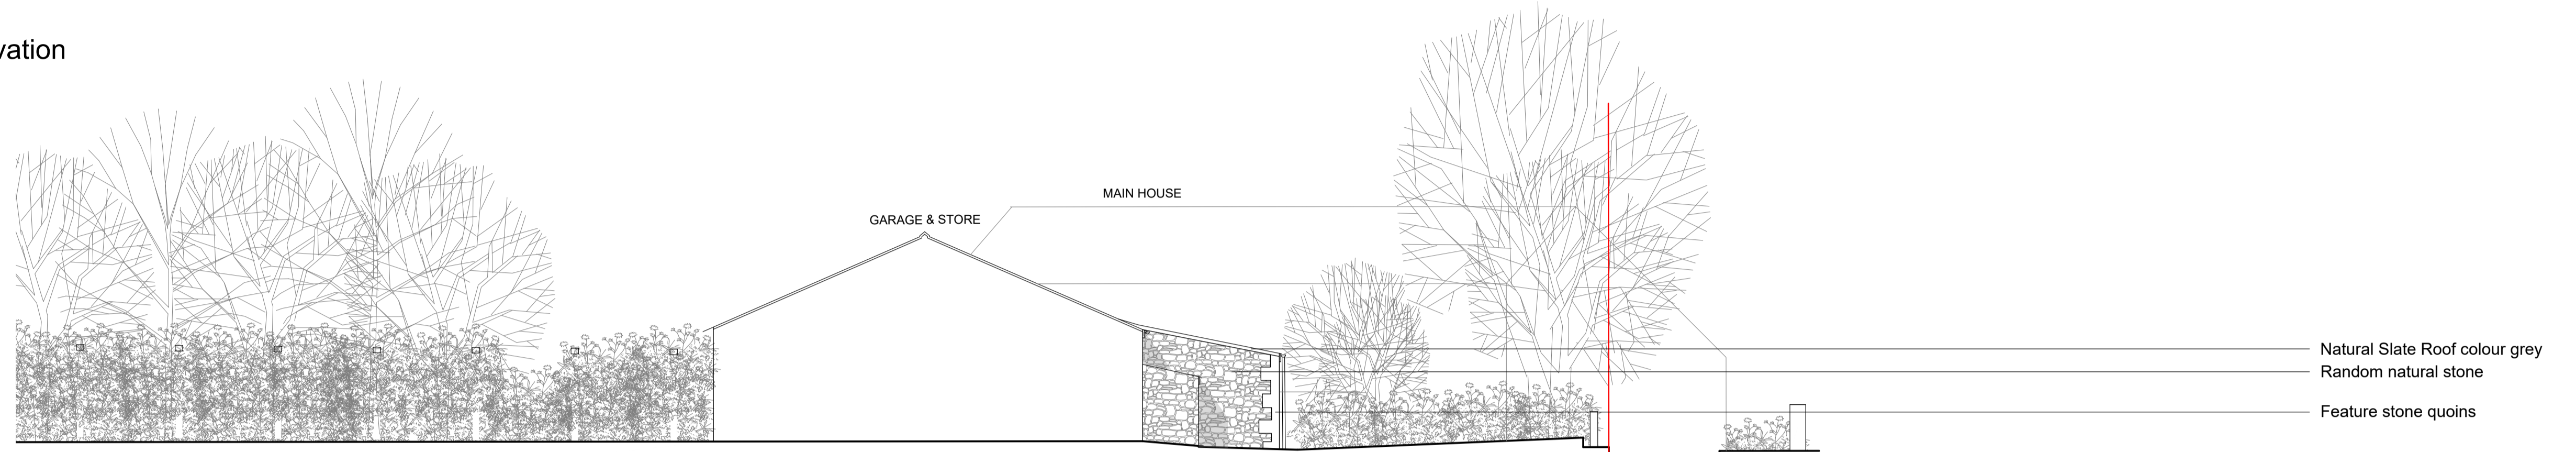

North-East Elevation
Scale 1:100

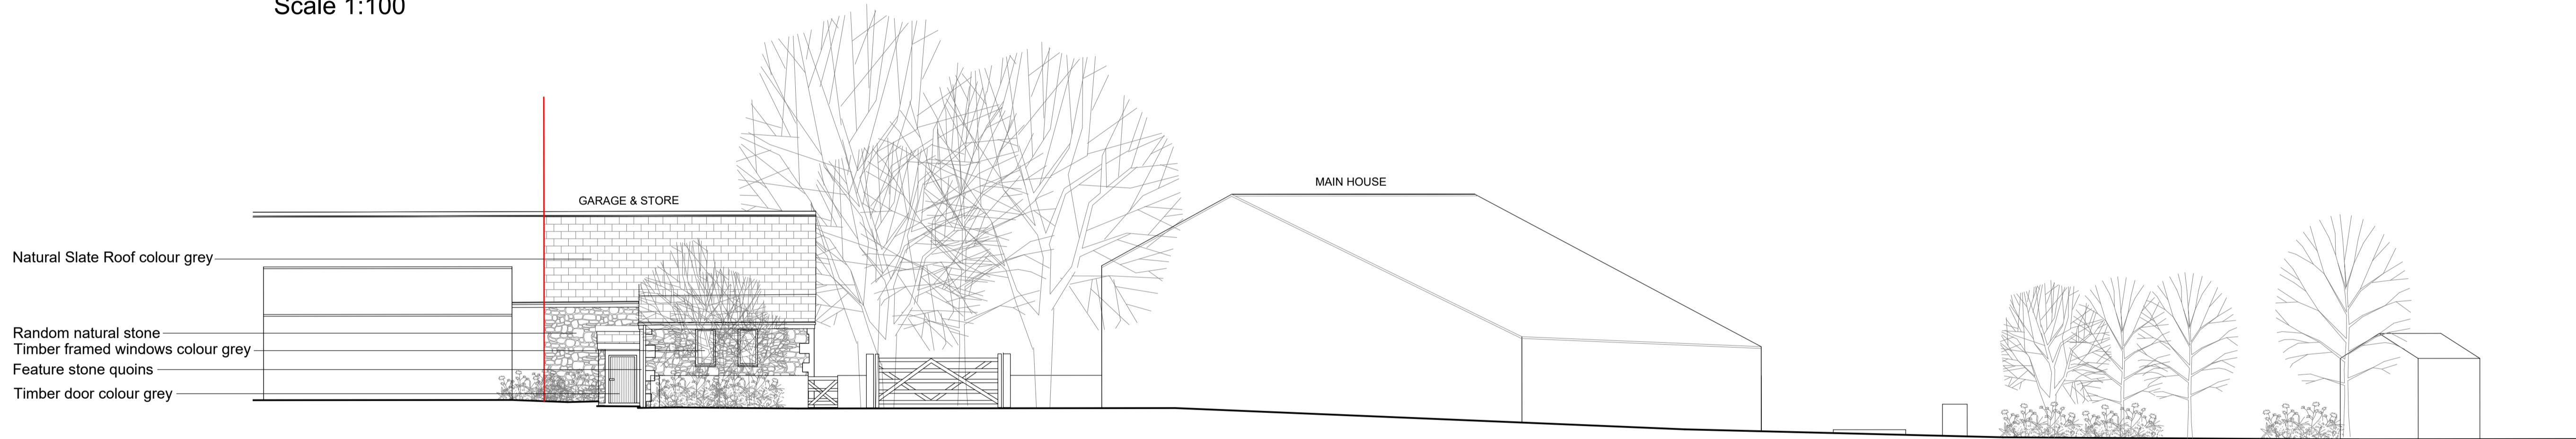


North-West Elevation
Scale 1:100

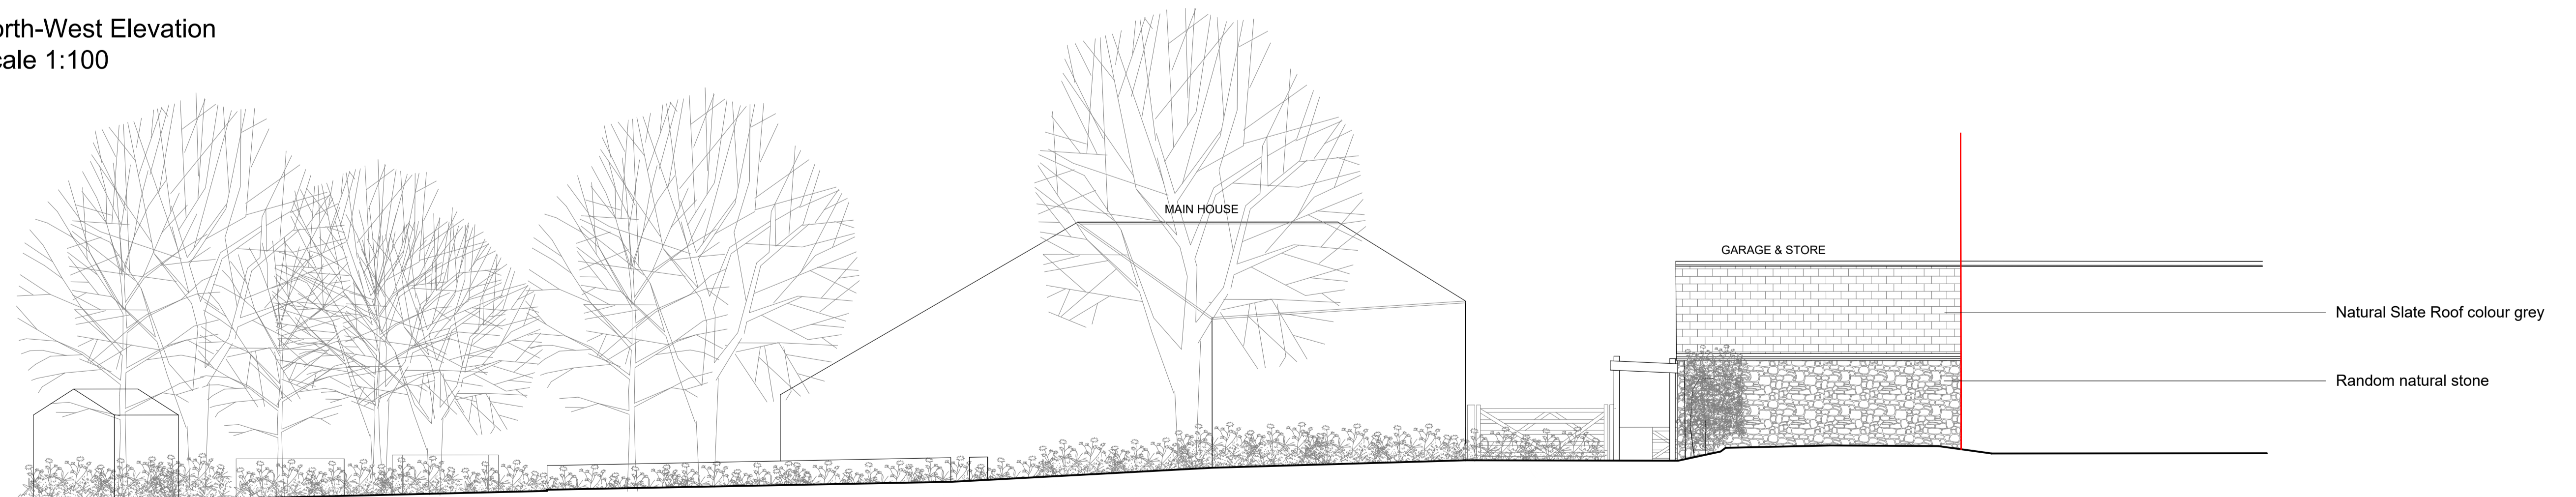

South-East Elevation
Scale 1:100

Notes
This drawing, together with the design it illustrates, is copyright, and may not be reproduced in any form, without the written consent of Zara Moon Architects.
Do not scale off this drawing except for determination of basic layout - only figured dimensions to be used. All dimensions to be checked on site.

Key
Application Boundary

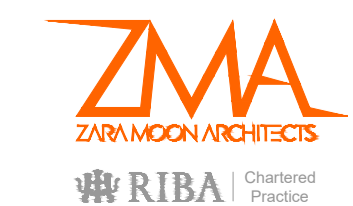

Project Name	Project No.	Stage
Pale Farm Barn	139.22	Planning
Existing Elevations	Scale	1:100 @ A1
E03.01	Date	Jan 2022
Rev --	Drawn	HE