


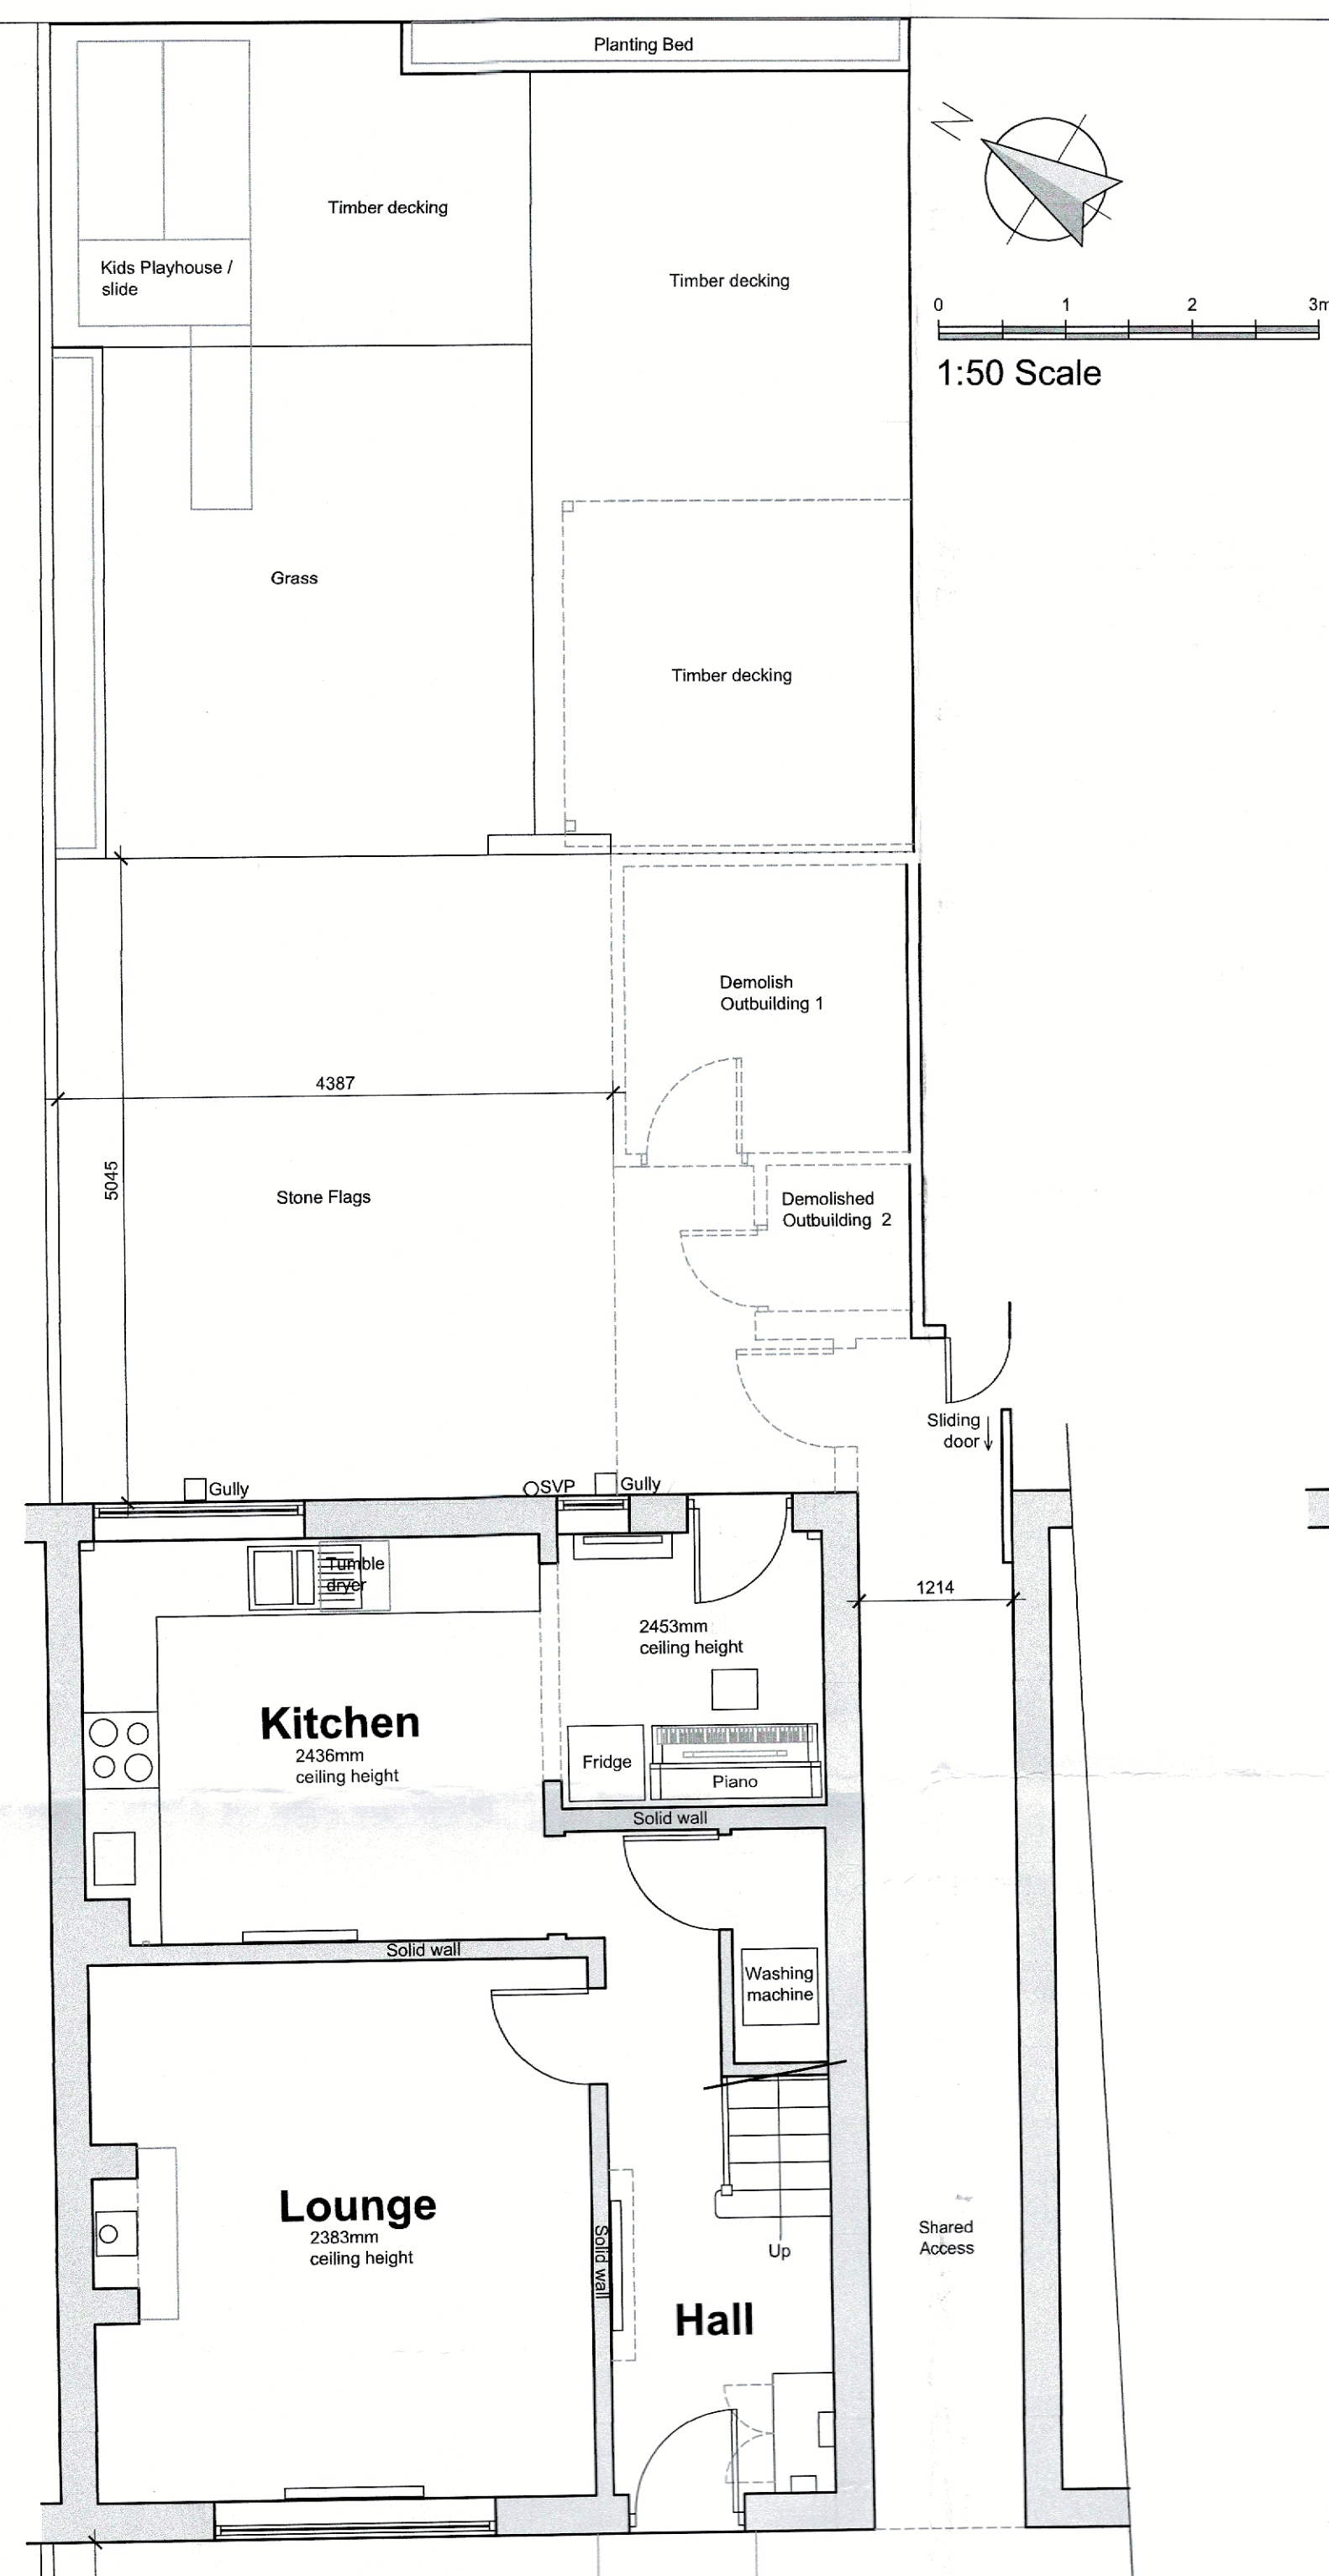


Ground Floor / Site Plan
1:50 Scale




Front Elevation (South West)
1:50 Scale



Rear Elevation (North East)
1:50 Scale

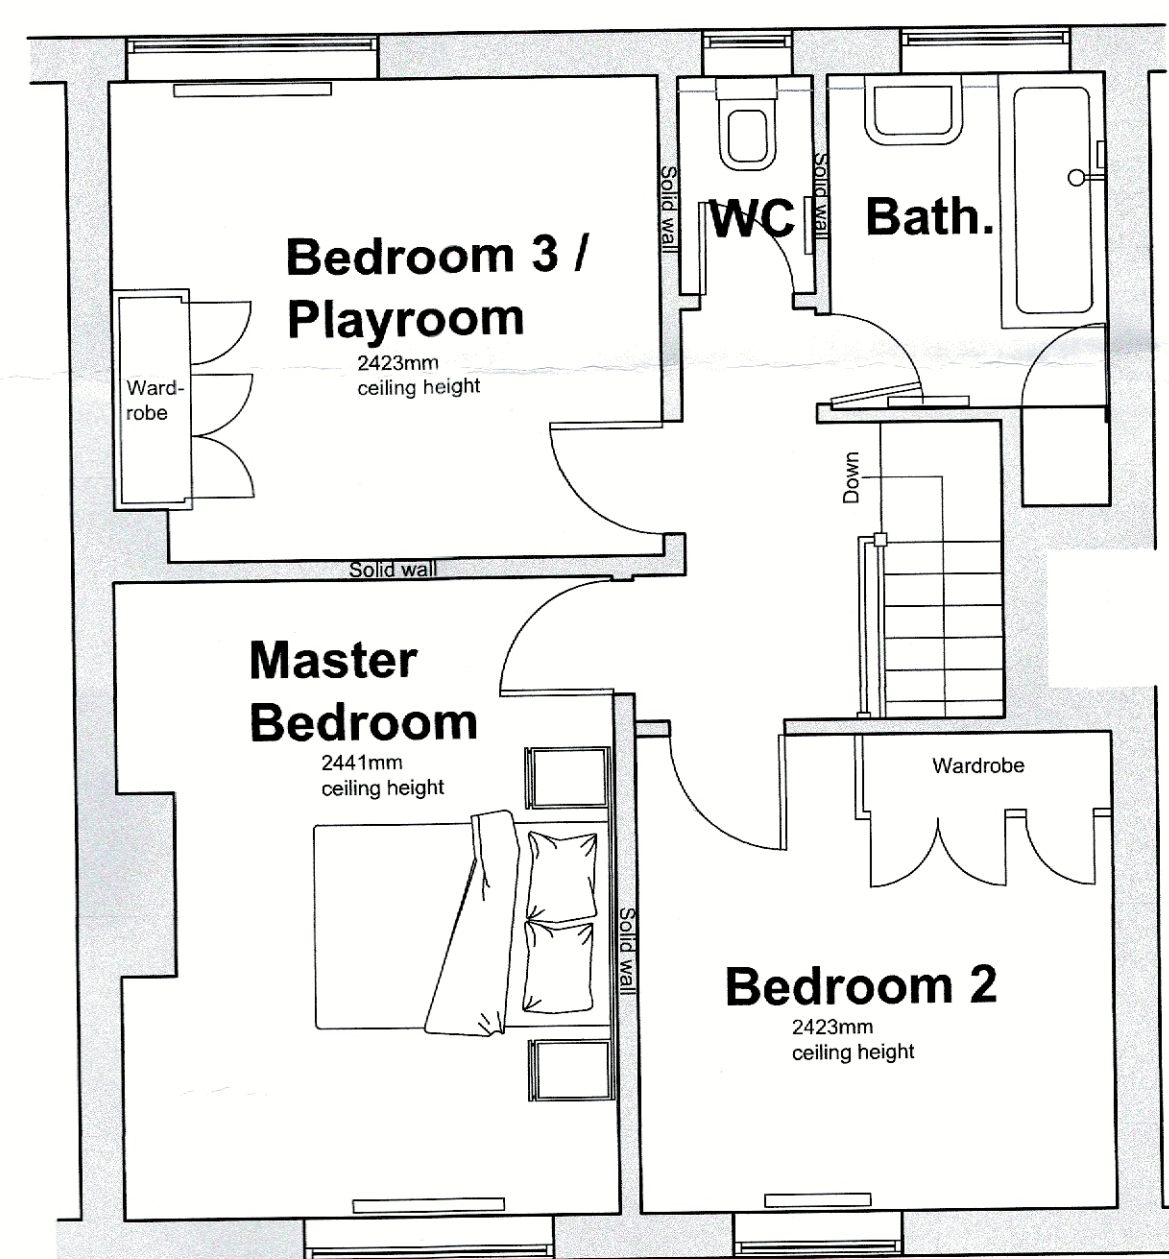

First Floor
1:50 Scale

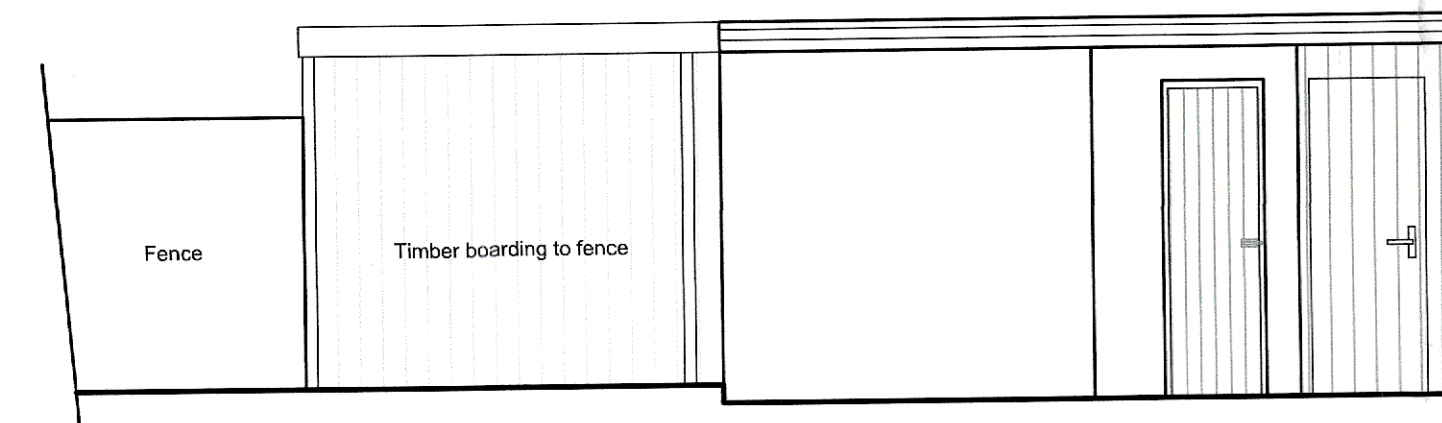

Side Elevation (North West)
1:50 Scale



OS Plan 1:1250 Scale

rev	date/ints	description
project		
Proposed Single Storey Rear Extension		
drawing title		
Miss Jodie Williams and Kris Dickinson		
7 Fort Avenue		
Ribchester		
PR3 3YH		
dwg purpose		
Existing Plans, Site Plan, Elevations, OS and Block Plan		
Harrison Architecture LTD		
38 Salthill Road		
Clitheroe		
Lancashire		
BB7 1NU		
Email: Craig_leigh_harrison@yahoo.co.uk		
Mobile: 07539 302831		
scale	1:50, 1:500 and 1:1250	
© sheet size A1		
1006	001	
job number	drawing number	revision