




Existing Site Plan

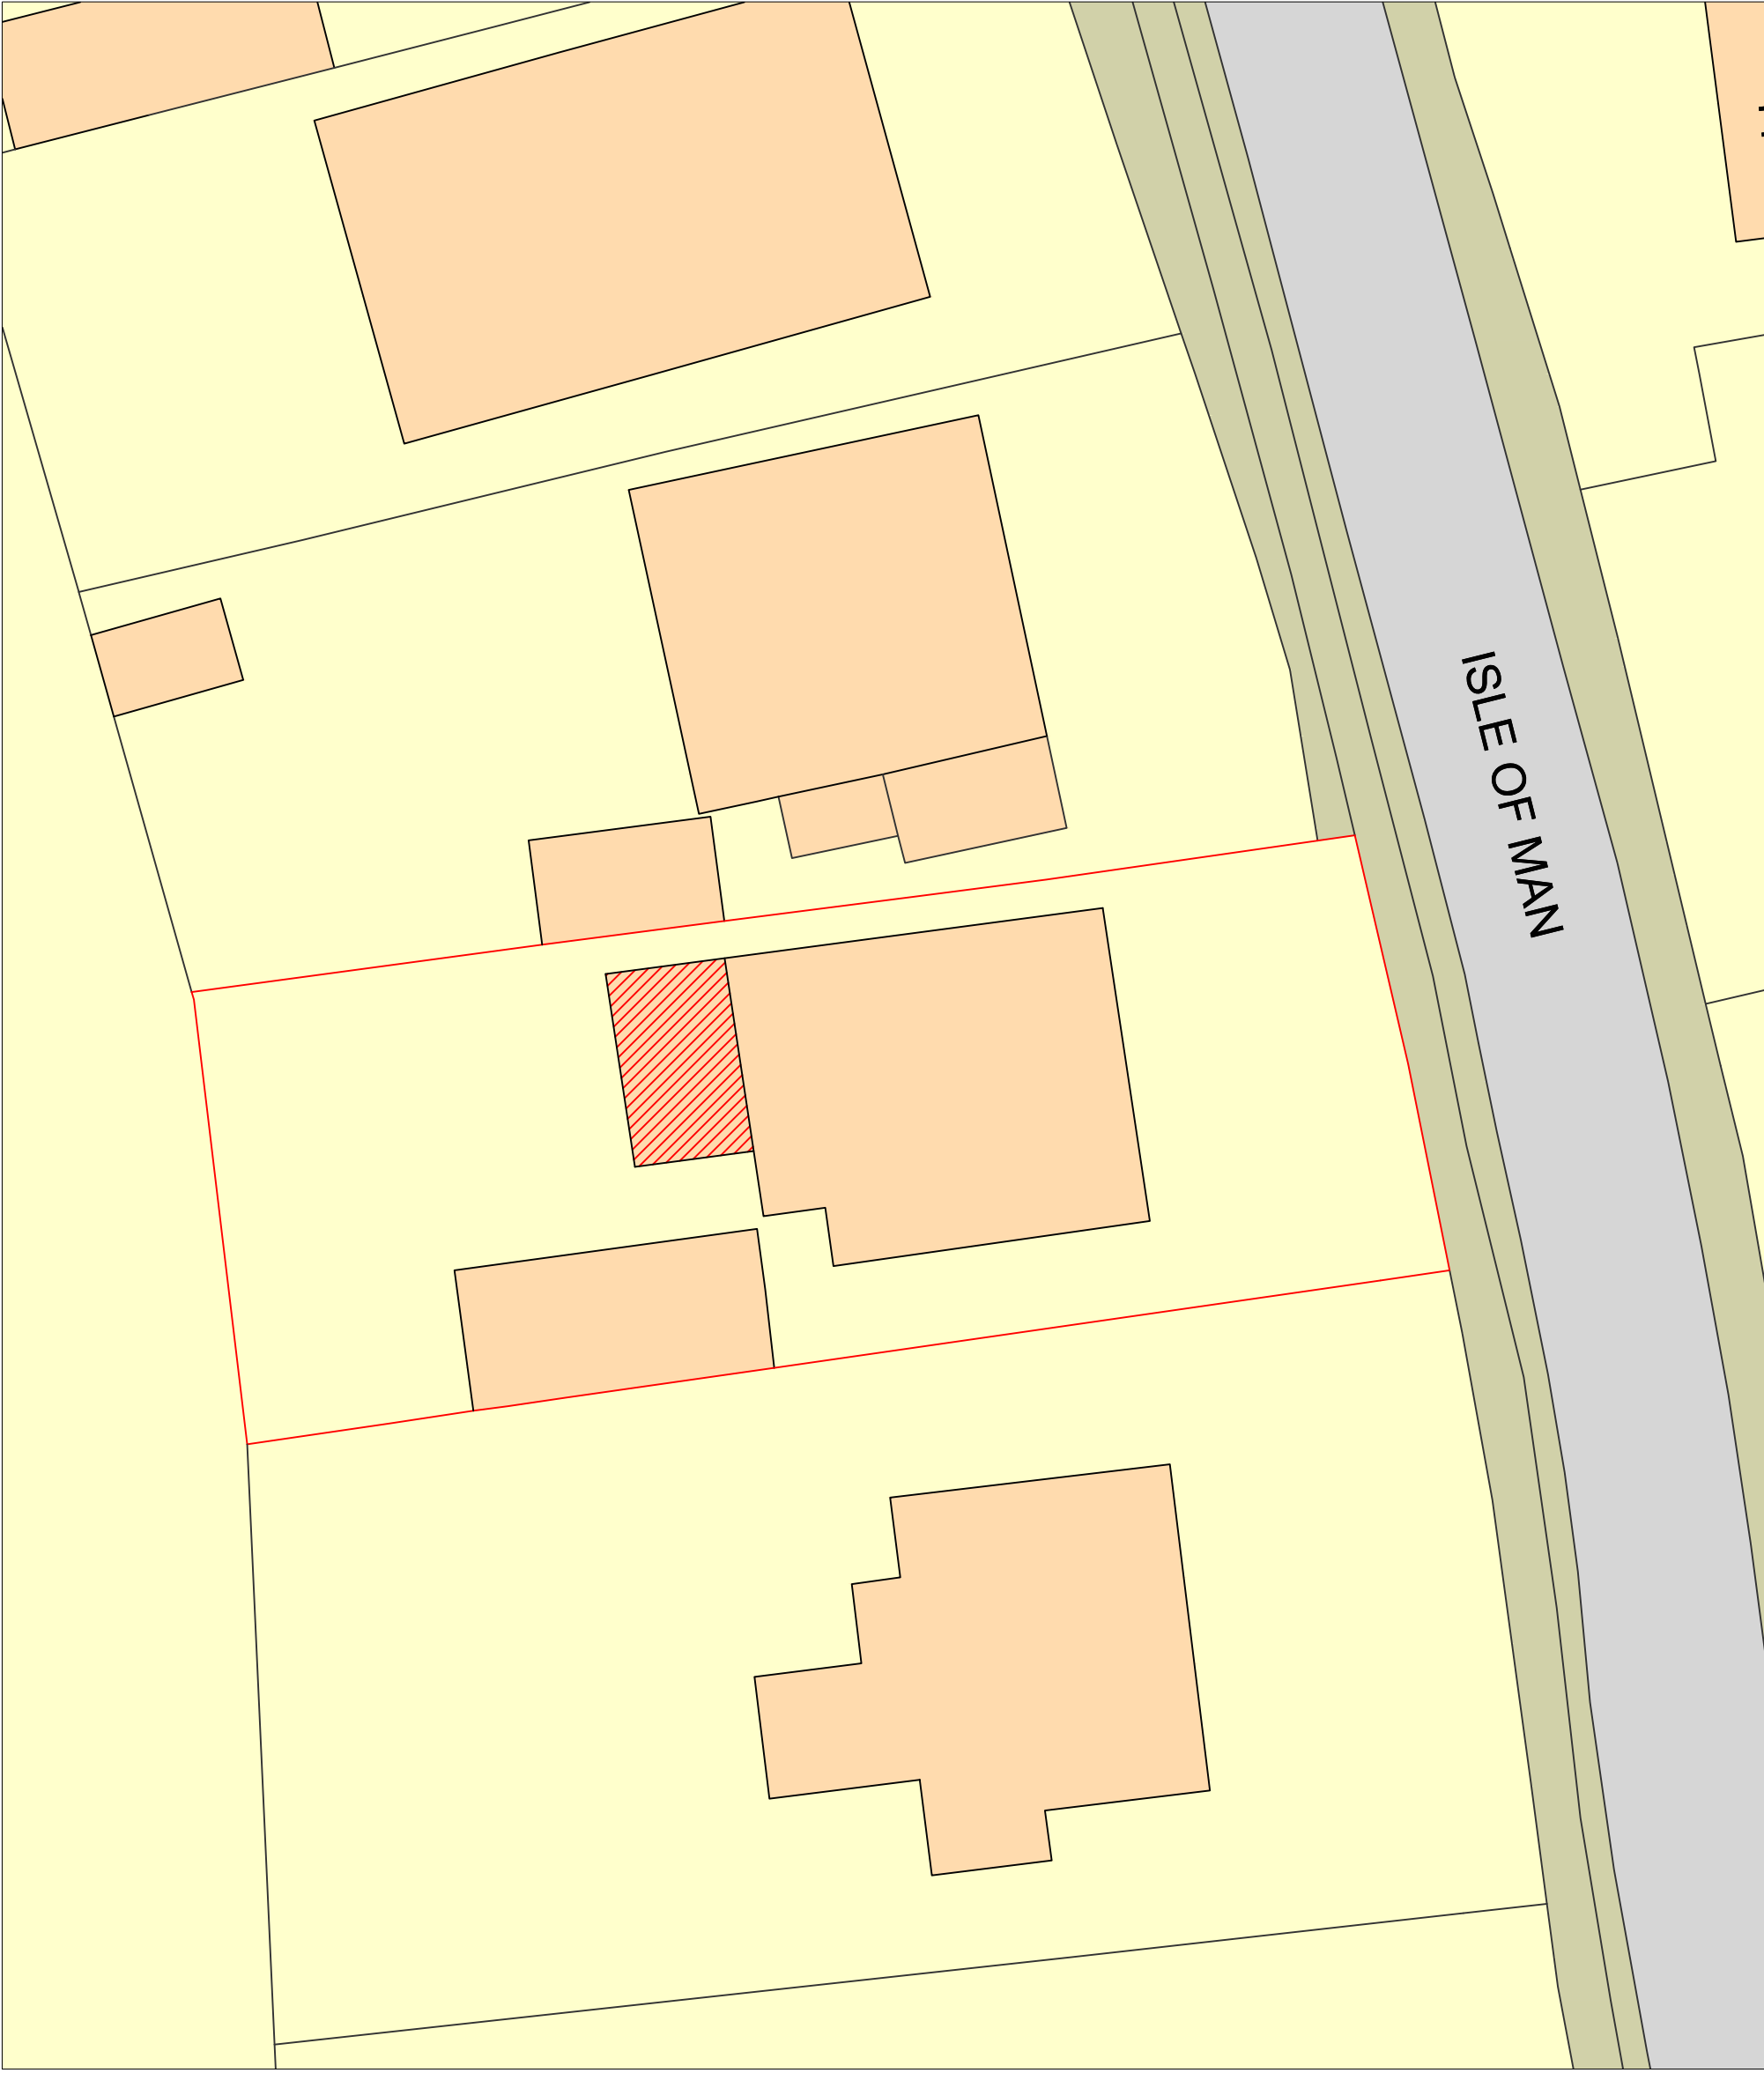

Proposed Site Plan

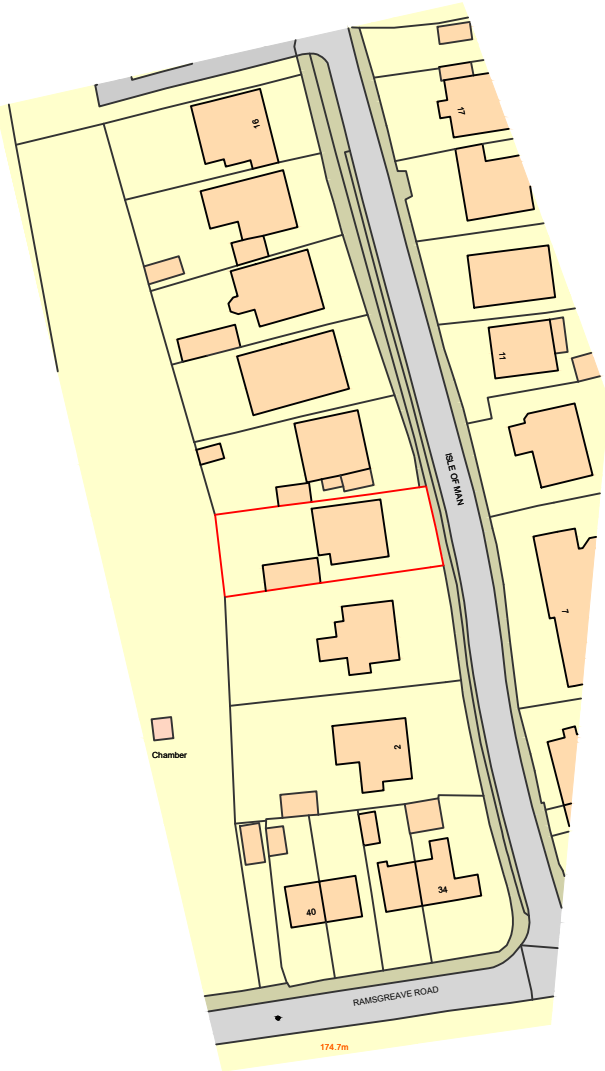

Location Plan 1:1250

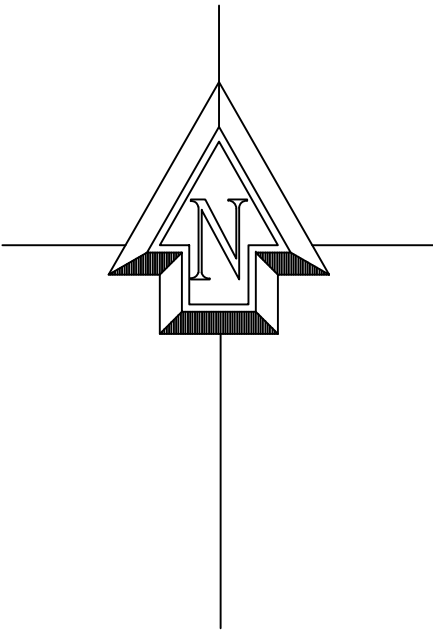

Proposed extension at :		
6 Isle of Man Ramsgreave BB1 9BW		
CLIENT:	Mr David Holden	
DATE:	March 2022	
SCALE:	1:200 & 1:1250 @ A1	
DWG No:	2 of 2 Site plans	
L.A:		
AMENDMENTS:		DATE:
ENTWISTLE DESIGN SERVICES		
7 Edgefield Astley Village Chorley PR7 1XH		Tel:01257 274976 E-Mail entwistledesign@aol.com