

NOTES:

No.	Description	Date

CLIENT:
MR & MRS RUDD

PROJECT:
6 BROOKES LANE, WHALLEY ALTERATIONS & EXTENSION

SHEET:
PROPOSED GROUND FLOOR PLAN

Project number	PHA/653
----------------	---------

Date	22/03/22
------	----------


Drawn by	DC
----------	----

Checked by	PH
------------	----

A1.4

Scale	1 : 50
-------	--------

Sheet size	A1
------------	----

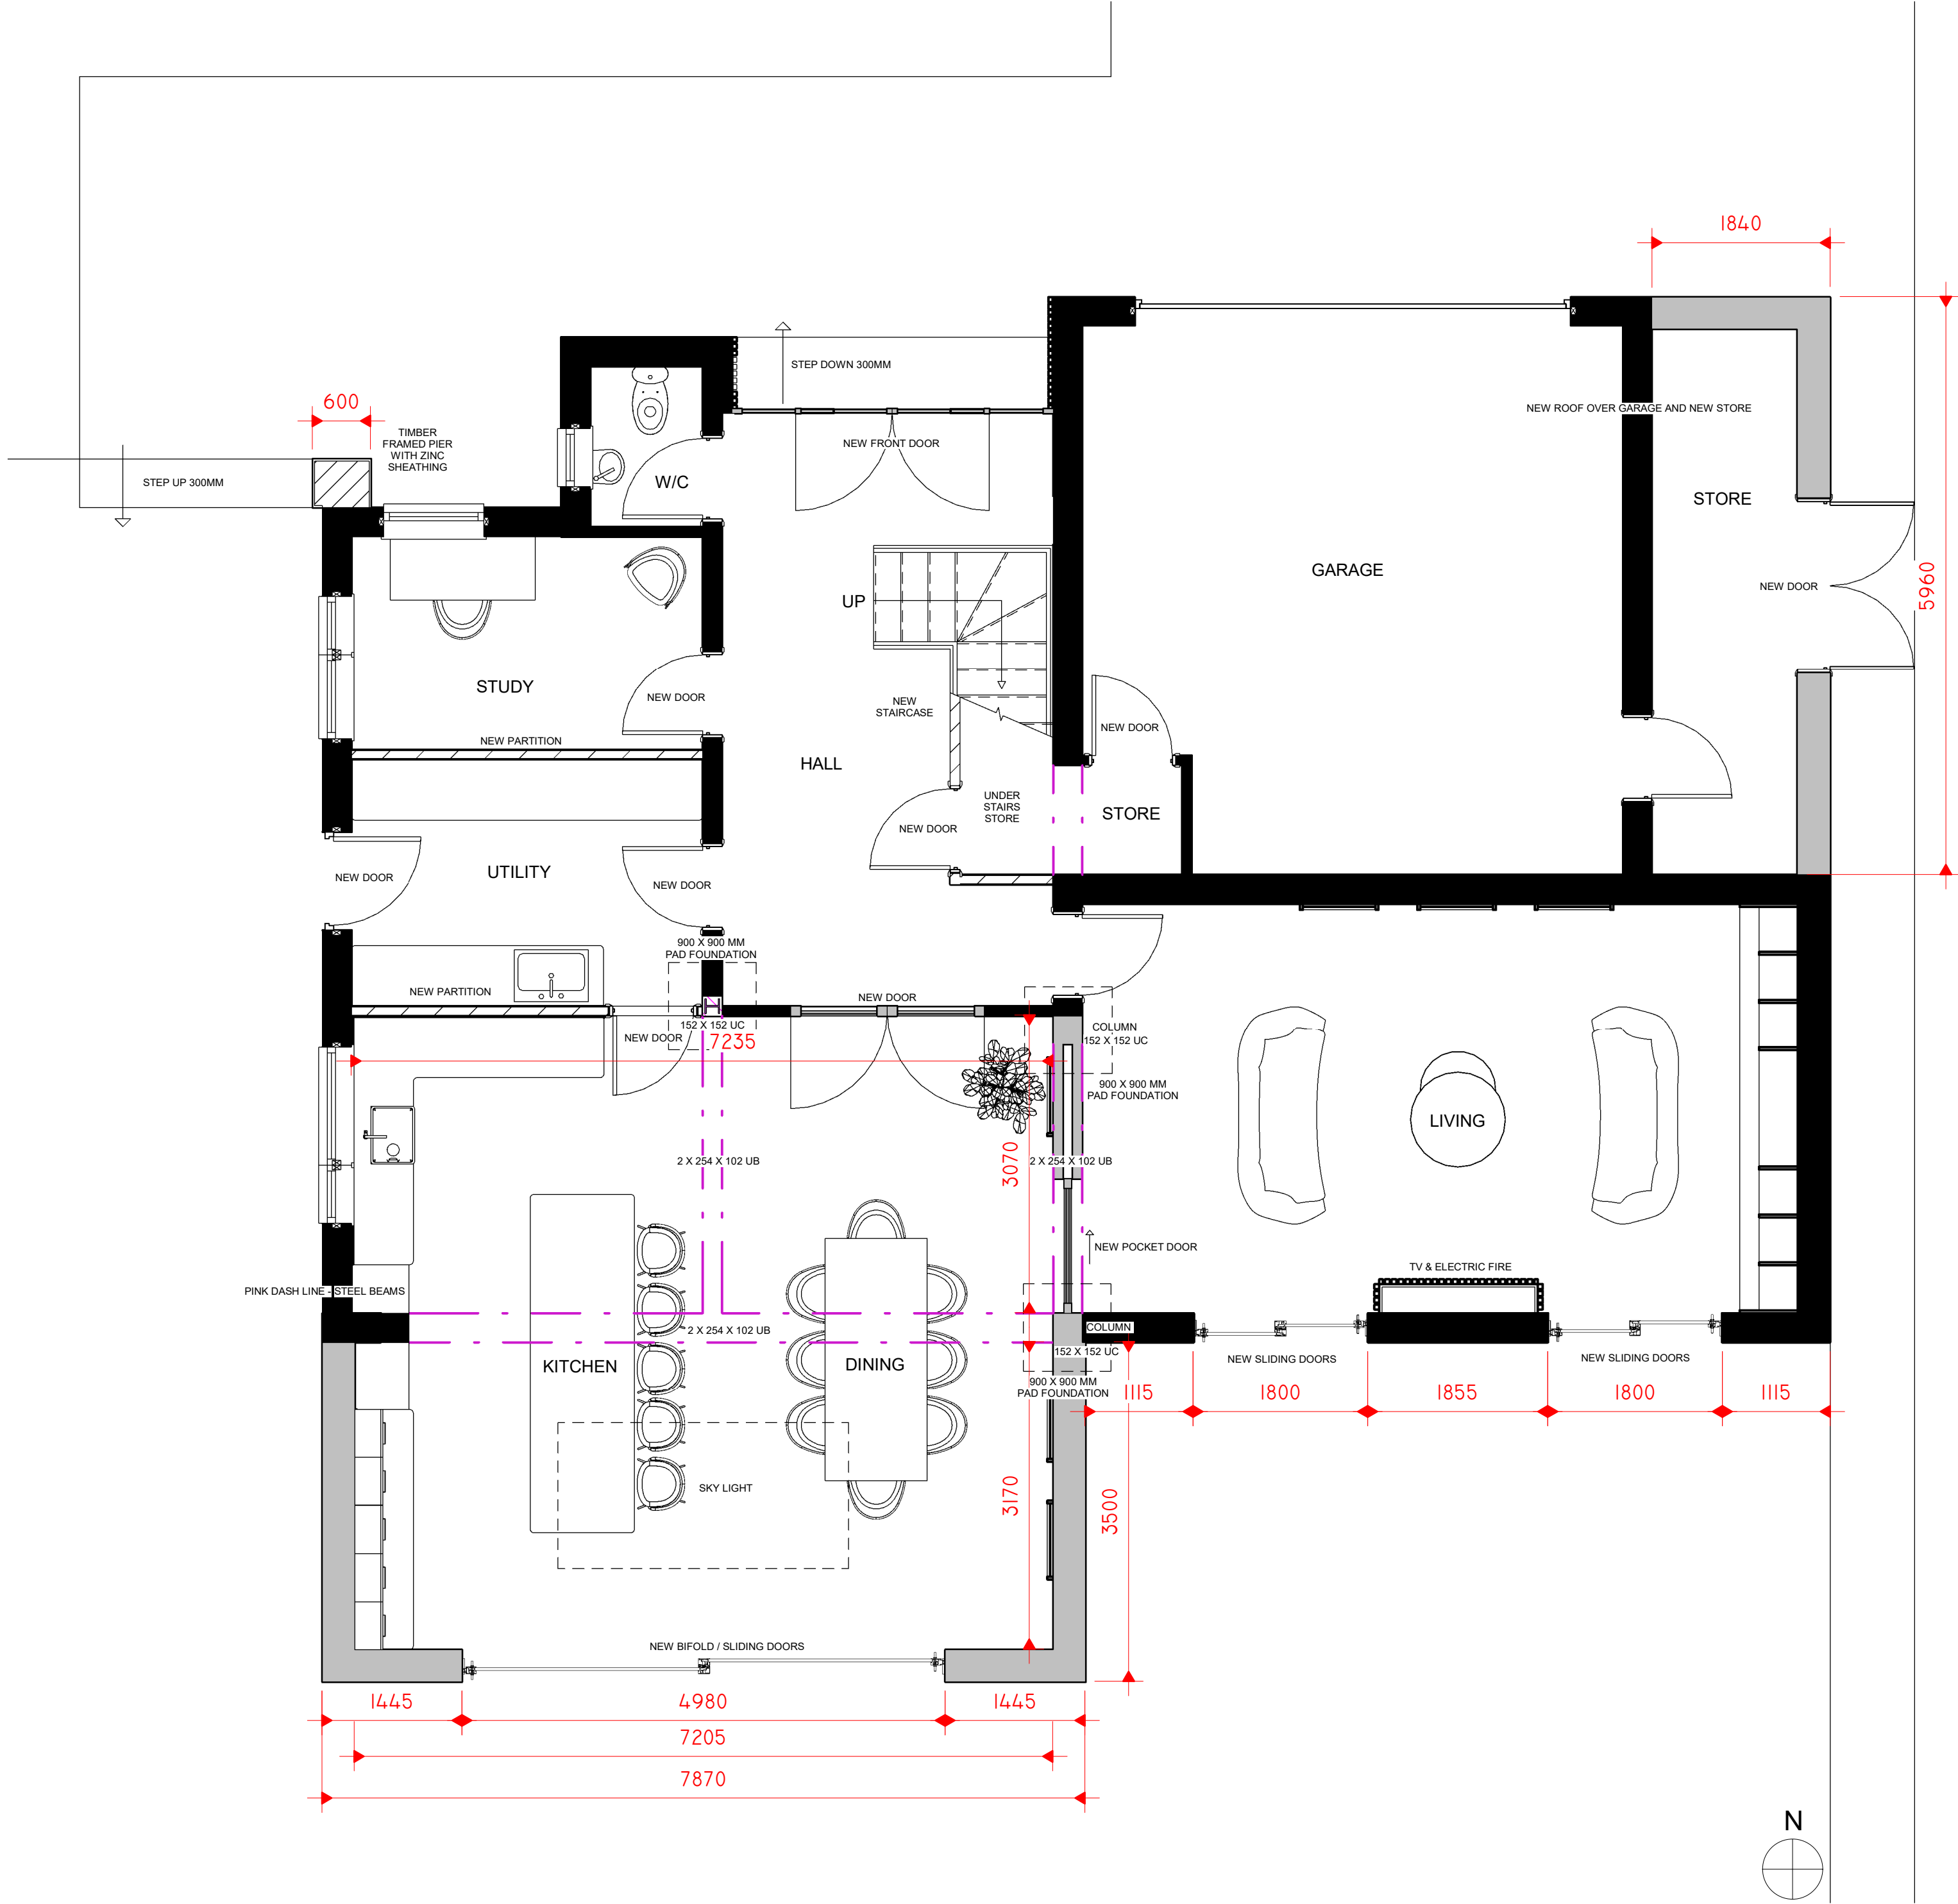

1 0 PROPOSED GROUND FLOOR
1 : 50