









Front Elevation

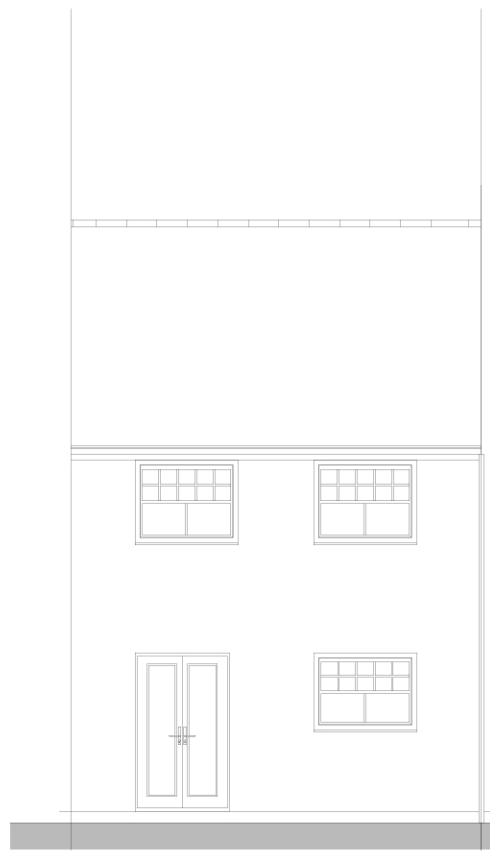


Rear Elevation

IMPORTANT NOTE:
 COPYRIGHT OF THIS DRAWING BELONGS SOLELY TO BALDWIN DESIGN CONSULTANCY LTD.

Material Variation Options:
 Refer to Materials Plan for Location


-  Green Door Option
-  Blue Door Option
-  Reconstituted Stone
-  Orange Facing Brick
-  Grey Roof Tiles
-  Stone Window Surrounds

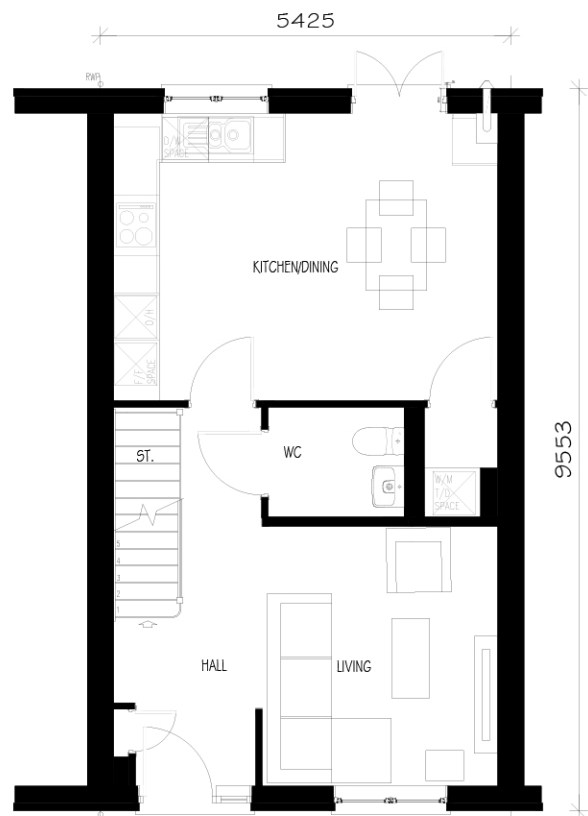

Ground Floor Plan



First Floor Plan

 

Revision:	By:	Date:

PLANNING DRAWING

Client:

Taylor Wimpey

Project Title:

Residential Development

Address:

Higher Standen Farm,
Clitheroe

Drawing Title:
EMA33 - Eynsford
Mid (AS)
Village Street

Drawing No:
TW/HSF/HT/EMA33M/03

Dwn: CRD	Ckd: GB	Date: 11/05/26
-------------	------------	-------------------

Scale: 1:100	Paper Size: A3	Rev:
-----------------	-------------------	------

e-mail: enquiries@baldwindesign.net
 www.baldwindesign.net
 4 Marina Walk, Pennington Wharf, Plank Lane, Leigh, WN7 4EZ
 Tel: 01925 747615