


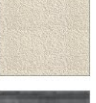

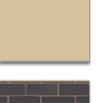



**IMPORTANT NOTE:**

COPYRIGHT OF THIS DRAWING BELONGS SOLELY TO BALDWIN DESIGN CONSULTANCY LTD.

**Material Variation Options:**  
Refer to Materials Plan for Location

-  Green Door Option
-  Blue Door Option
-  Reconstituted Stone
-  Render Finish
-  Grey Roof Tiles
-  Stone Window surrounds
-  2 Courses Blue Engineering Brick



Front Elevation



Side Elevation




Rear Elevation


7478  
4809




Side Elevation

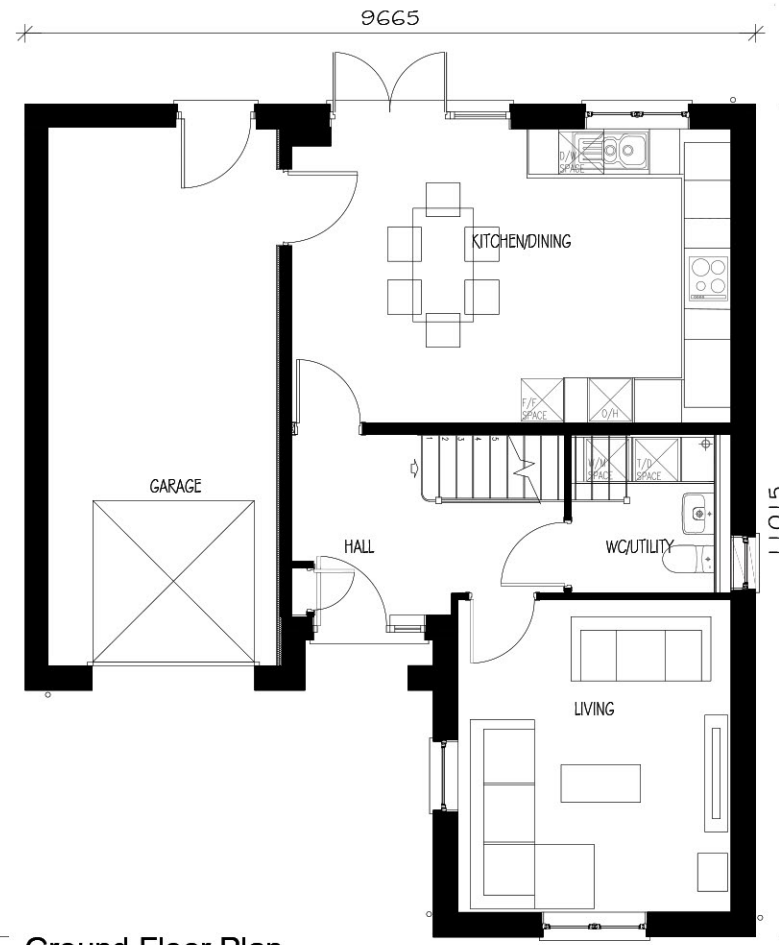

Ground Floor Plan

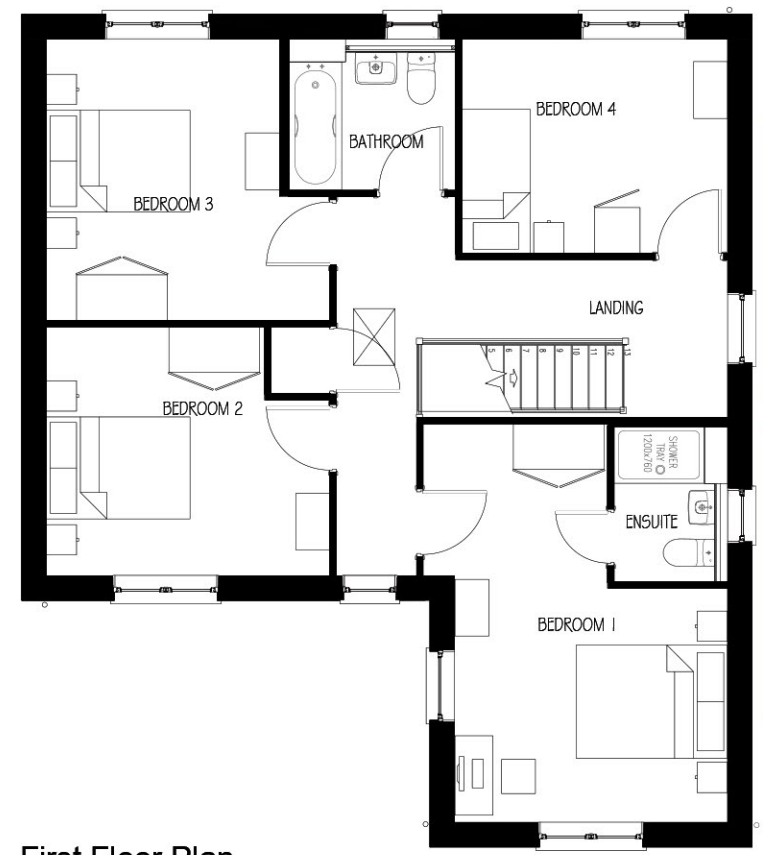

First Floor Plan

 

Revision:	By:	Date:
-----------	-----	-------

**PLANNING DRAWING**

Client:



Project Title:  
**Residential Development  
PHASES 5 & 6**

Address:

Higher Standen Farm,  
Clitheroe

Drawing Title:  
EMG43 - Hubham  
Detached (AS)  
The Development Edge

Drawing No:  
TW/HSF/HT/EMG43/01

Dwn: SQ	Ckd: GB	Date: 13/05/26
Scale: 1:100	Paper Size: A3	Rev:

e-mail: enquiries@baldwindesign.net  
 www.baldwindesign.net  
 4 Marina Walk, Pennington Wharf, Plank Lane, Leigh, WN7 4EZ  
 Tel: 01925 747615

