



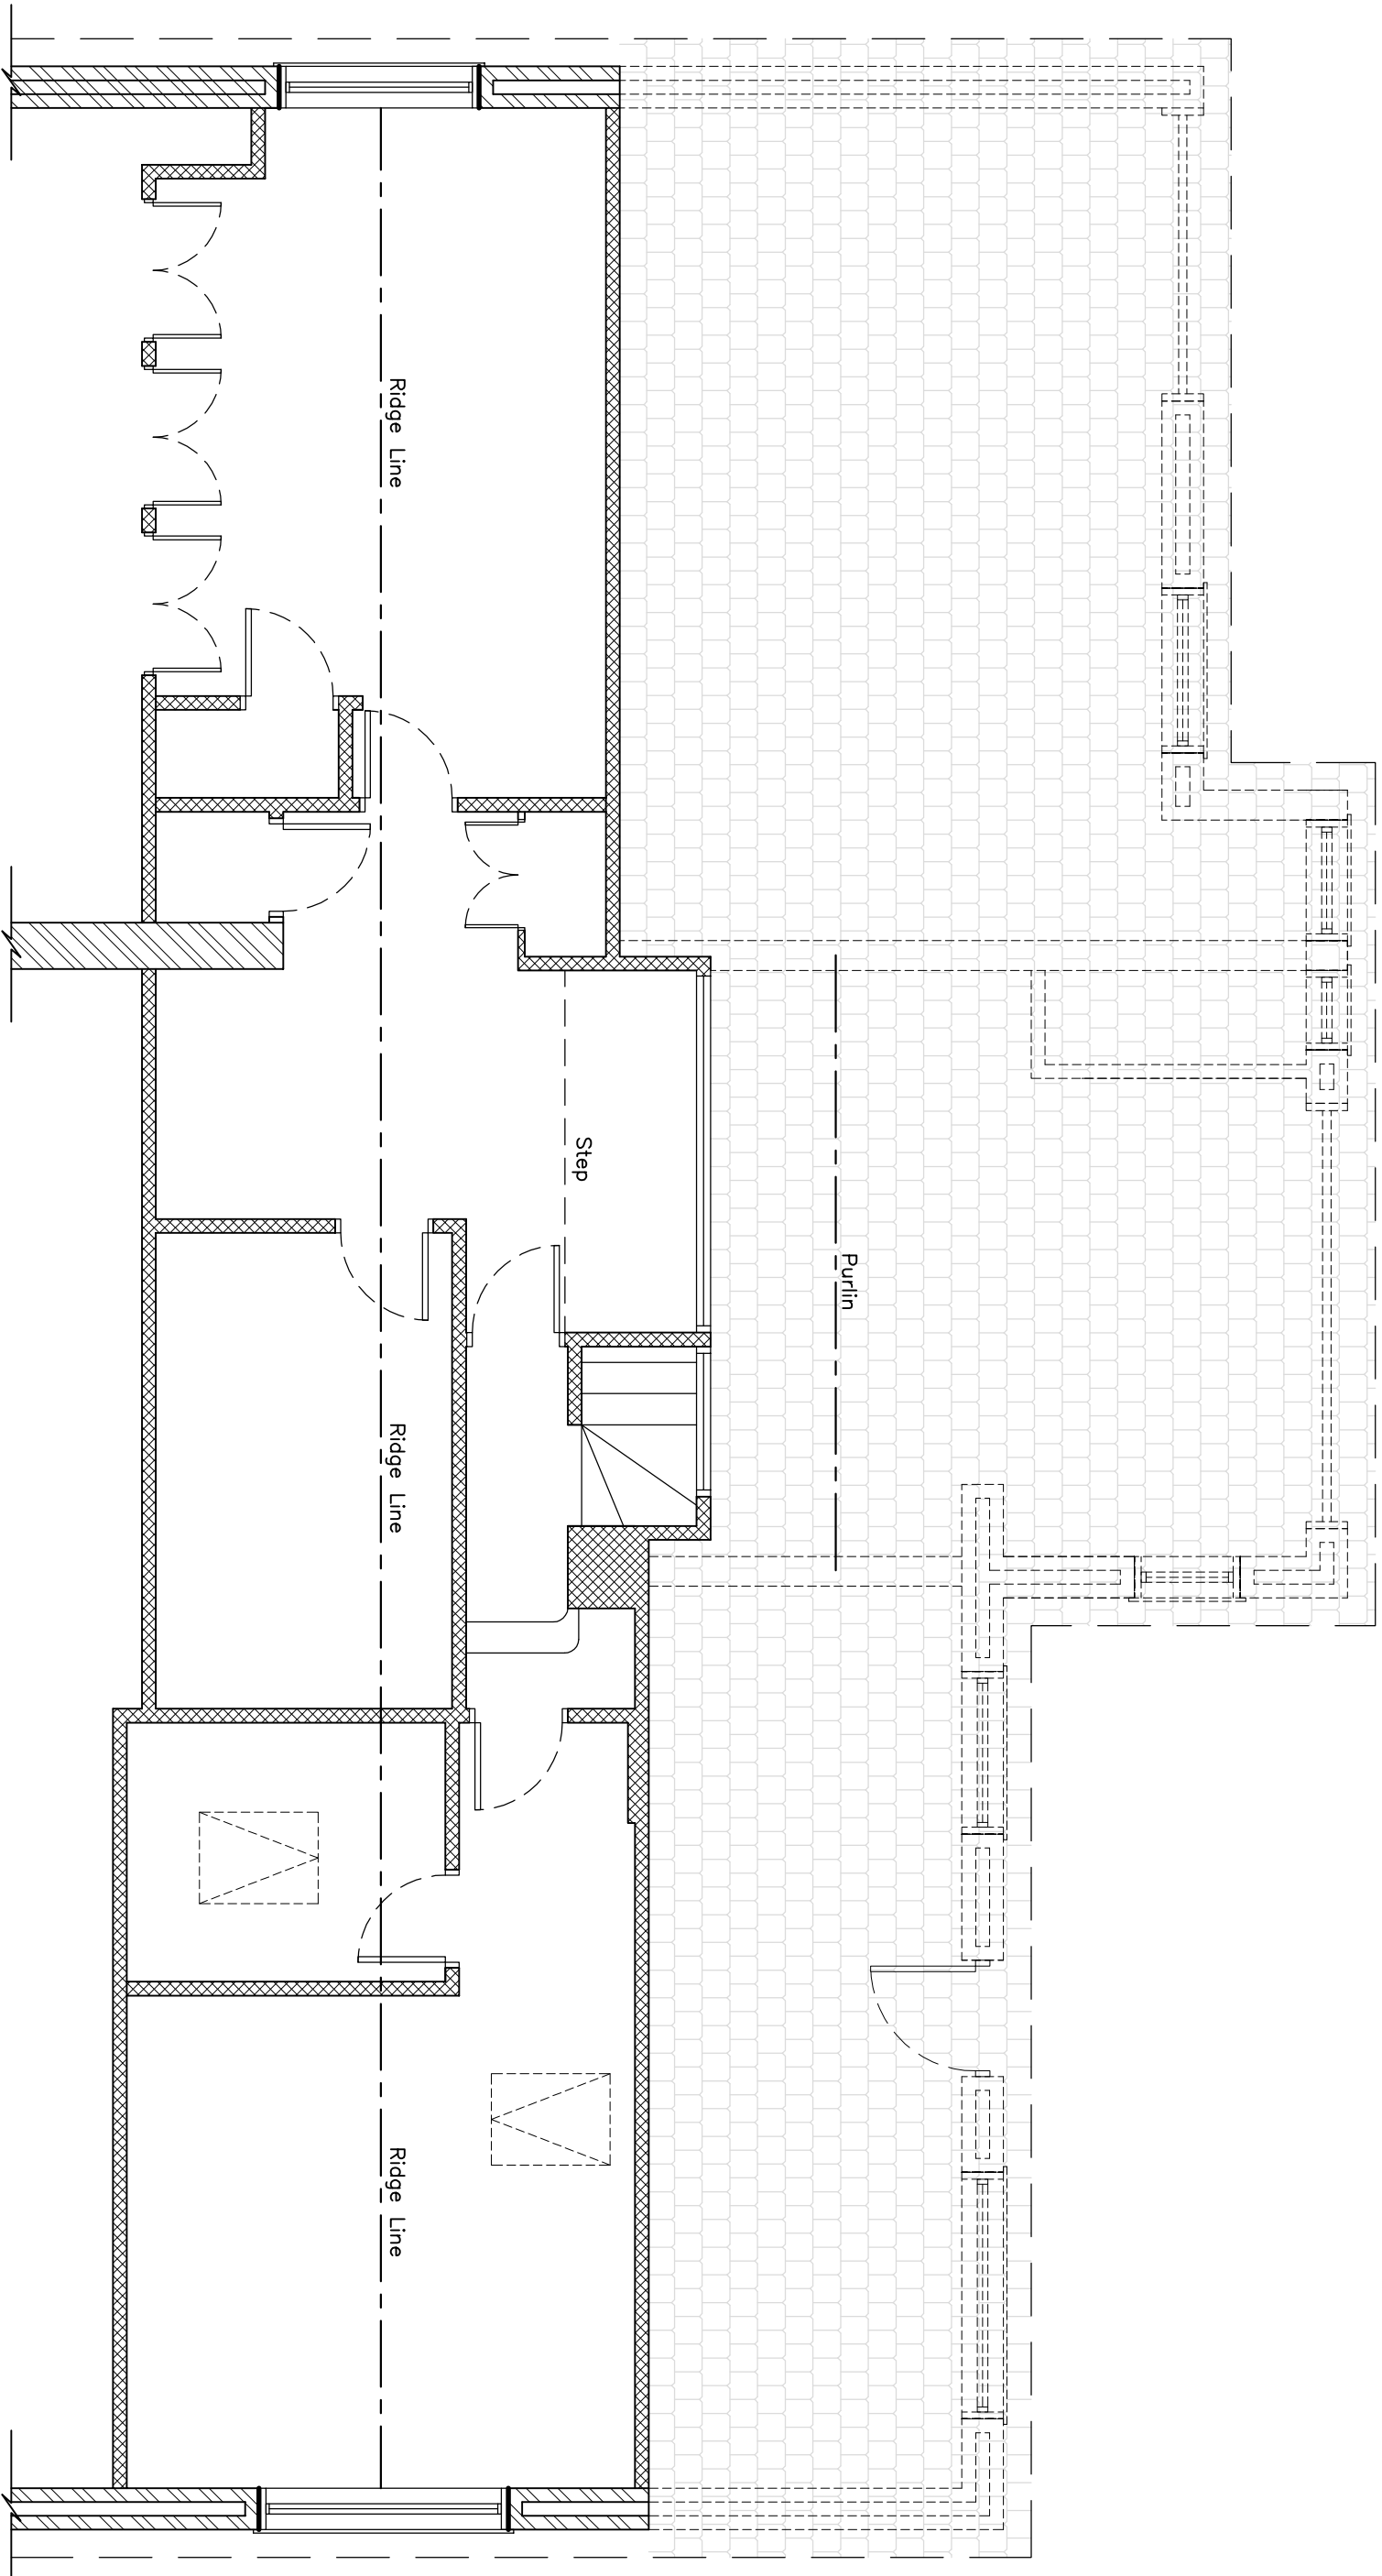

EXISTING ROOF PLAN (PART)


Scale 1:50
0 500mm 1500mm 2000mm

PLANNING NOTES:
WINDOWS & DOORS:
All Windows & Doors to be white uPVC.
OTHER:
Balustrade – 1100mm High Clear Glass

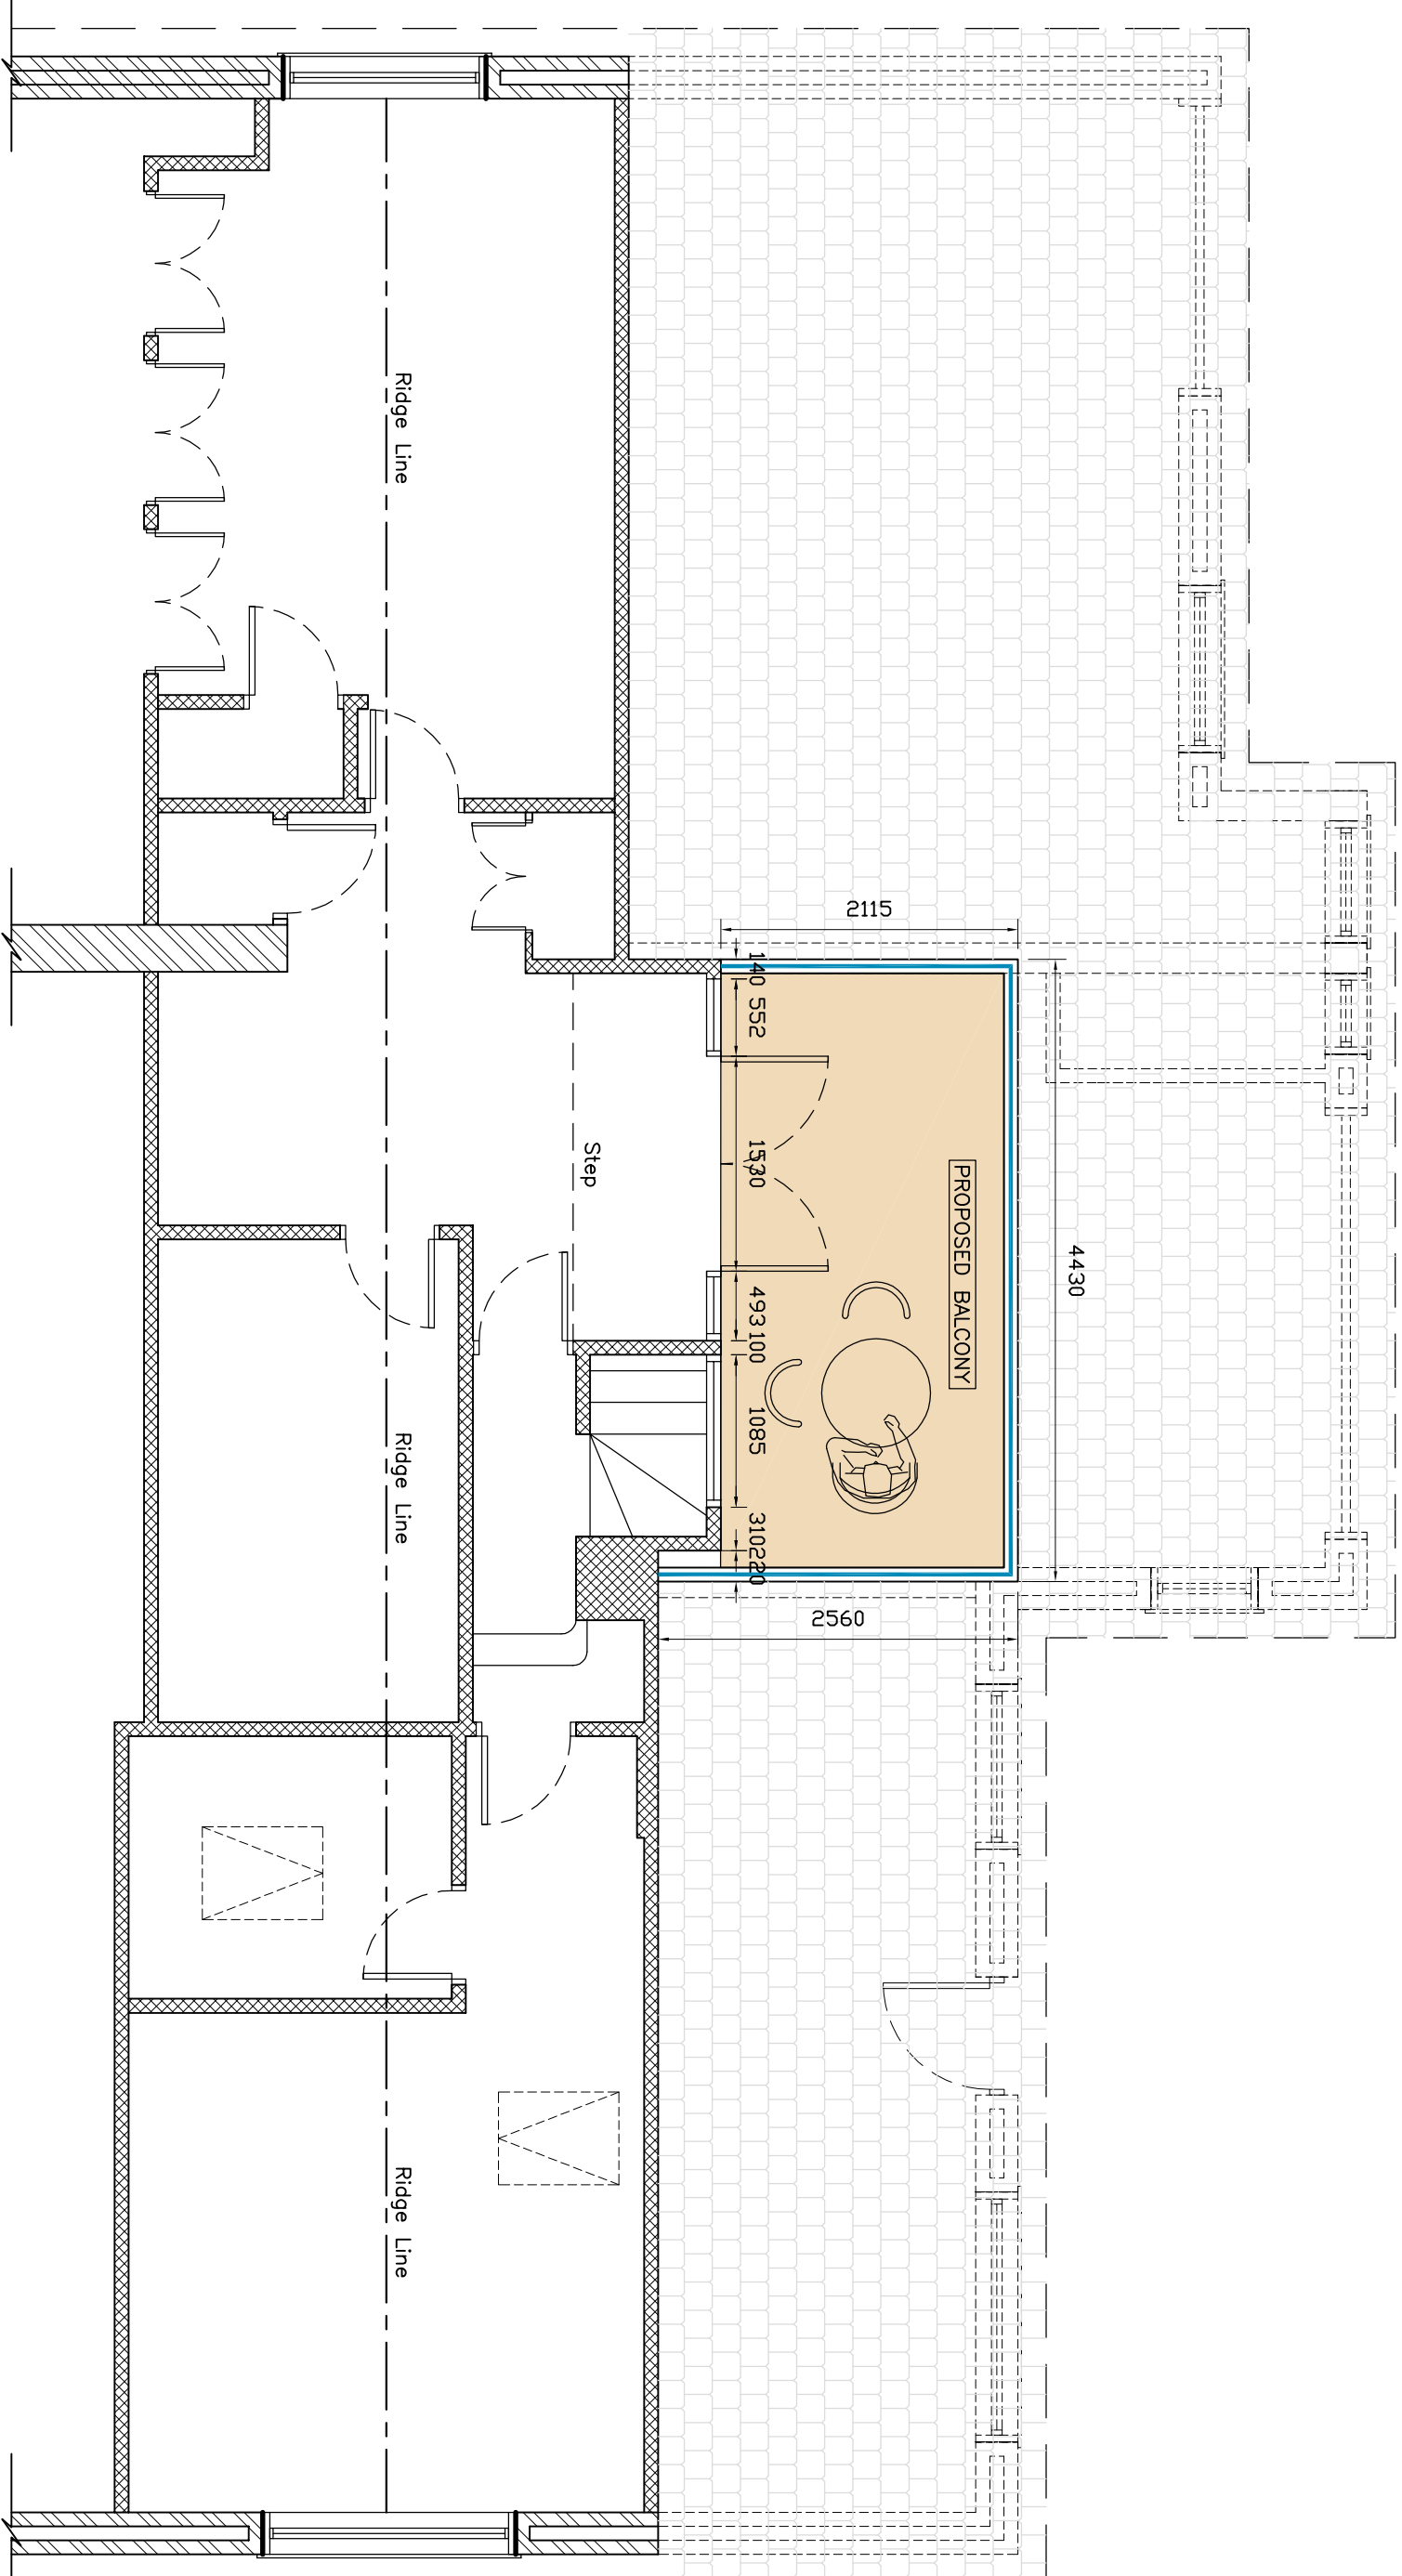


PROPOSED ROOF PLAN (PART)

Scale 1:50
0 500mm 1500mm 2000mm

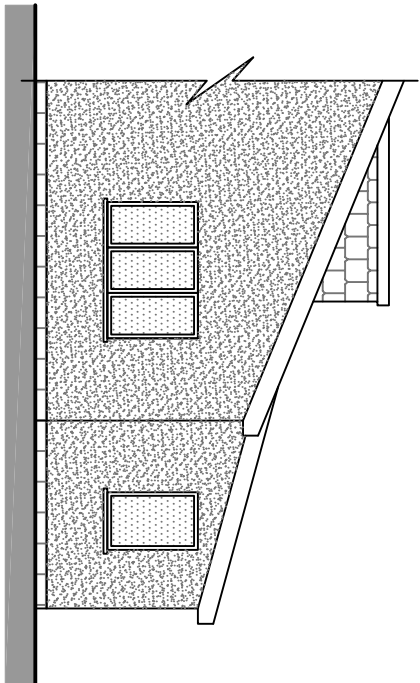


EXISTING SIDE ELEVATION

Scale 1:100
0 1000mm 3000mm 4000mm

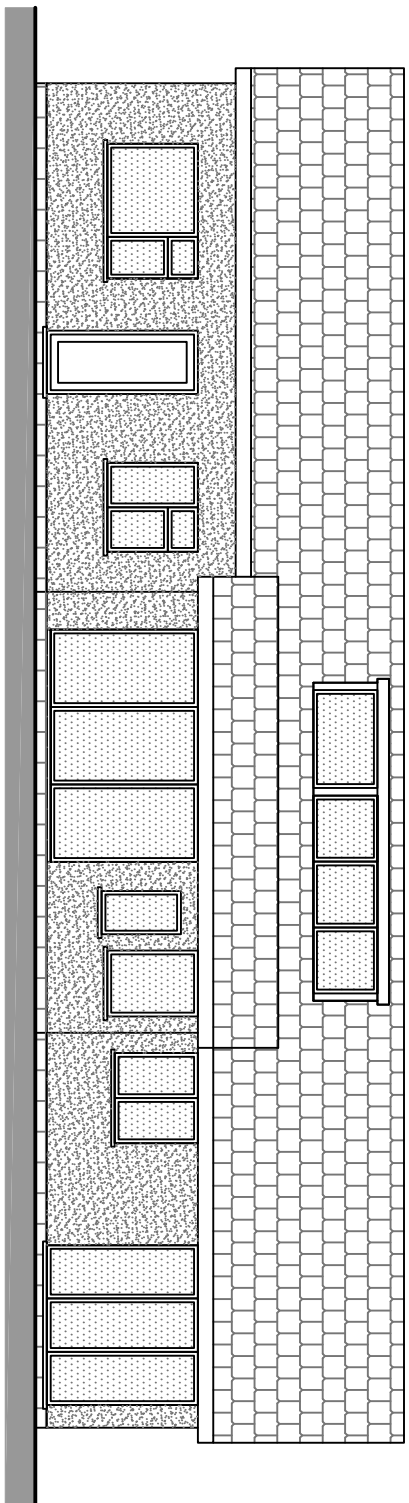


EXISTING REAR ELEVATION

Scale 1:100
0 1000mm 3000mm 4000mm

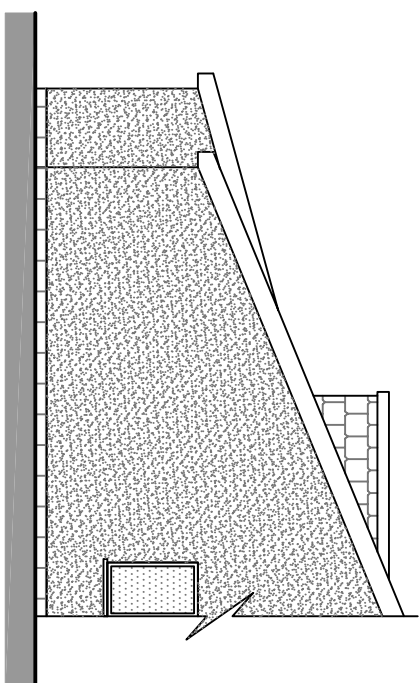


EXISTING SIDE ELEVATION

Scale 1:100
0 1000mm 3000mm 4000mm

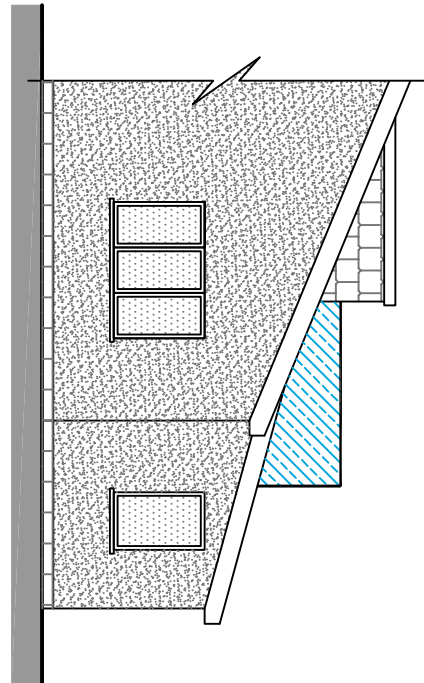


PROPOSED SIDE ELEVATION

Scale 1:100
0 1000mm 3000mm 4000mm

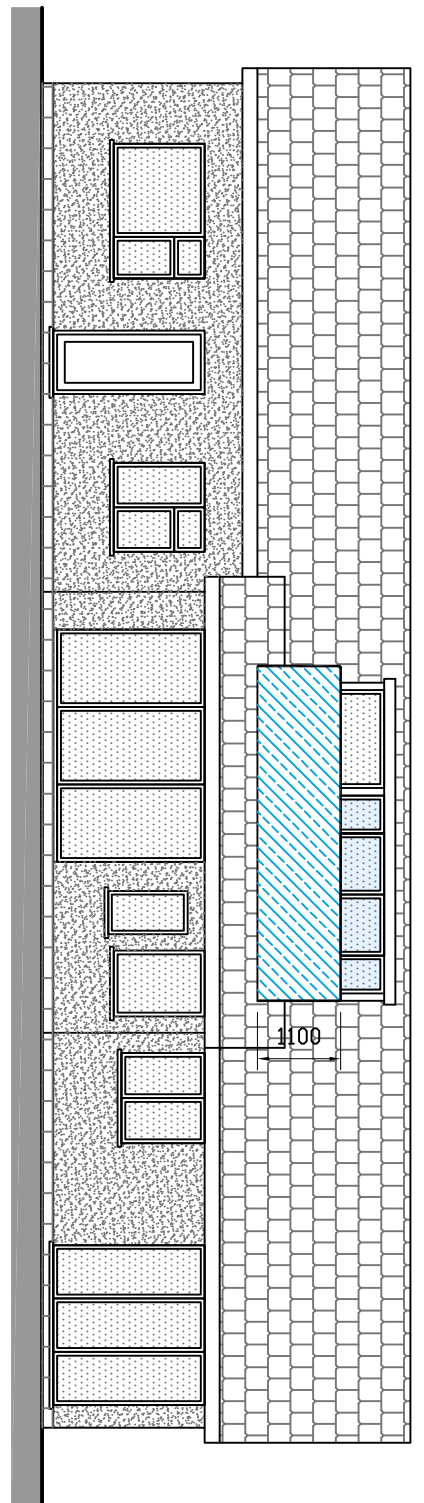


PROPOSED REAR ELEVATION

Scale 1:100
0 1000mm 3000mm 4000mm

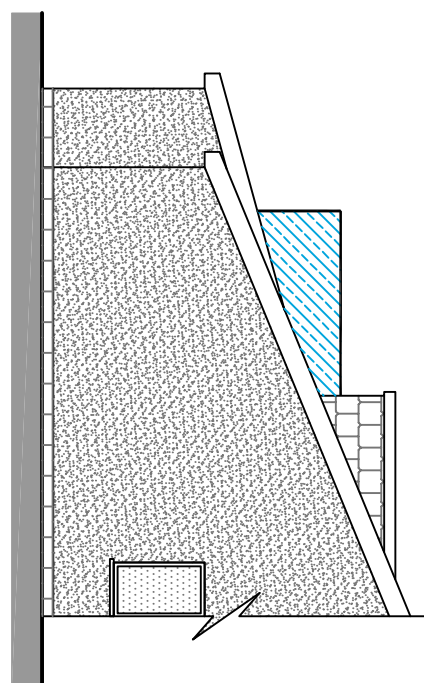


PROPOSED SIDE ELEVATION

Scale 1:100
0 1000mm 3000mm 4000mm

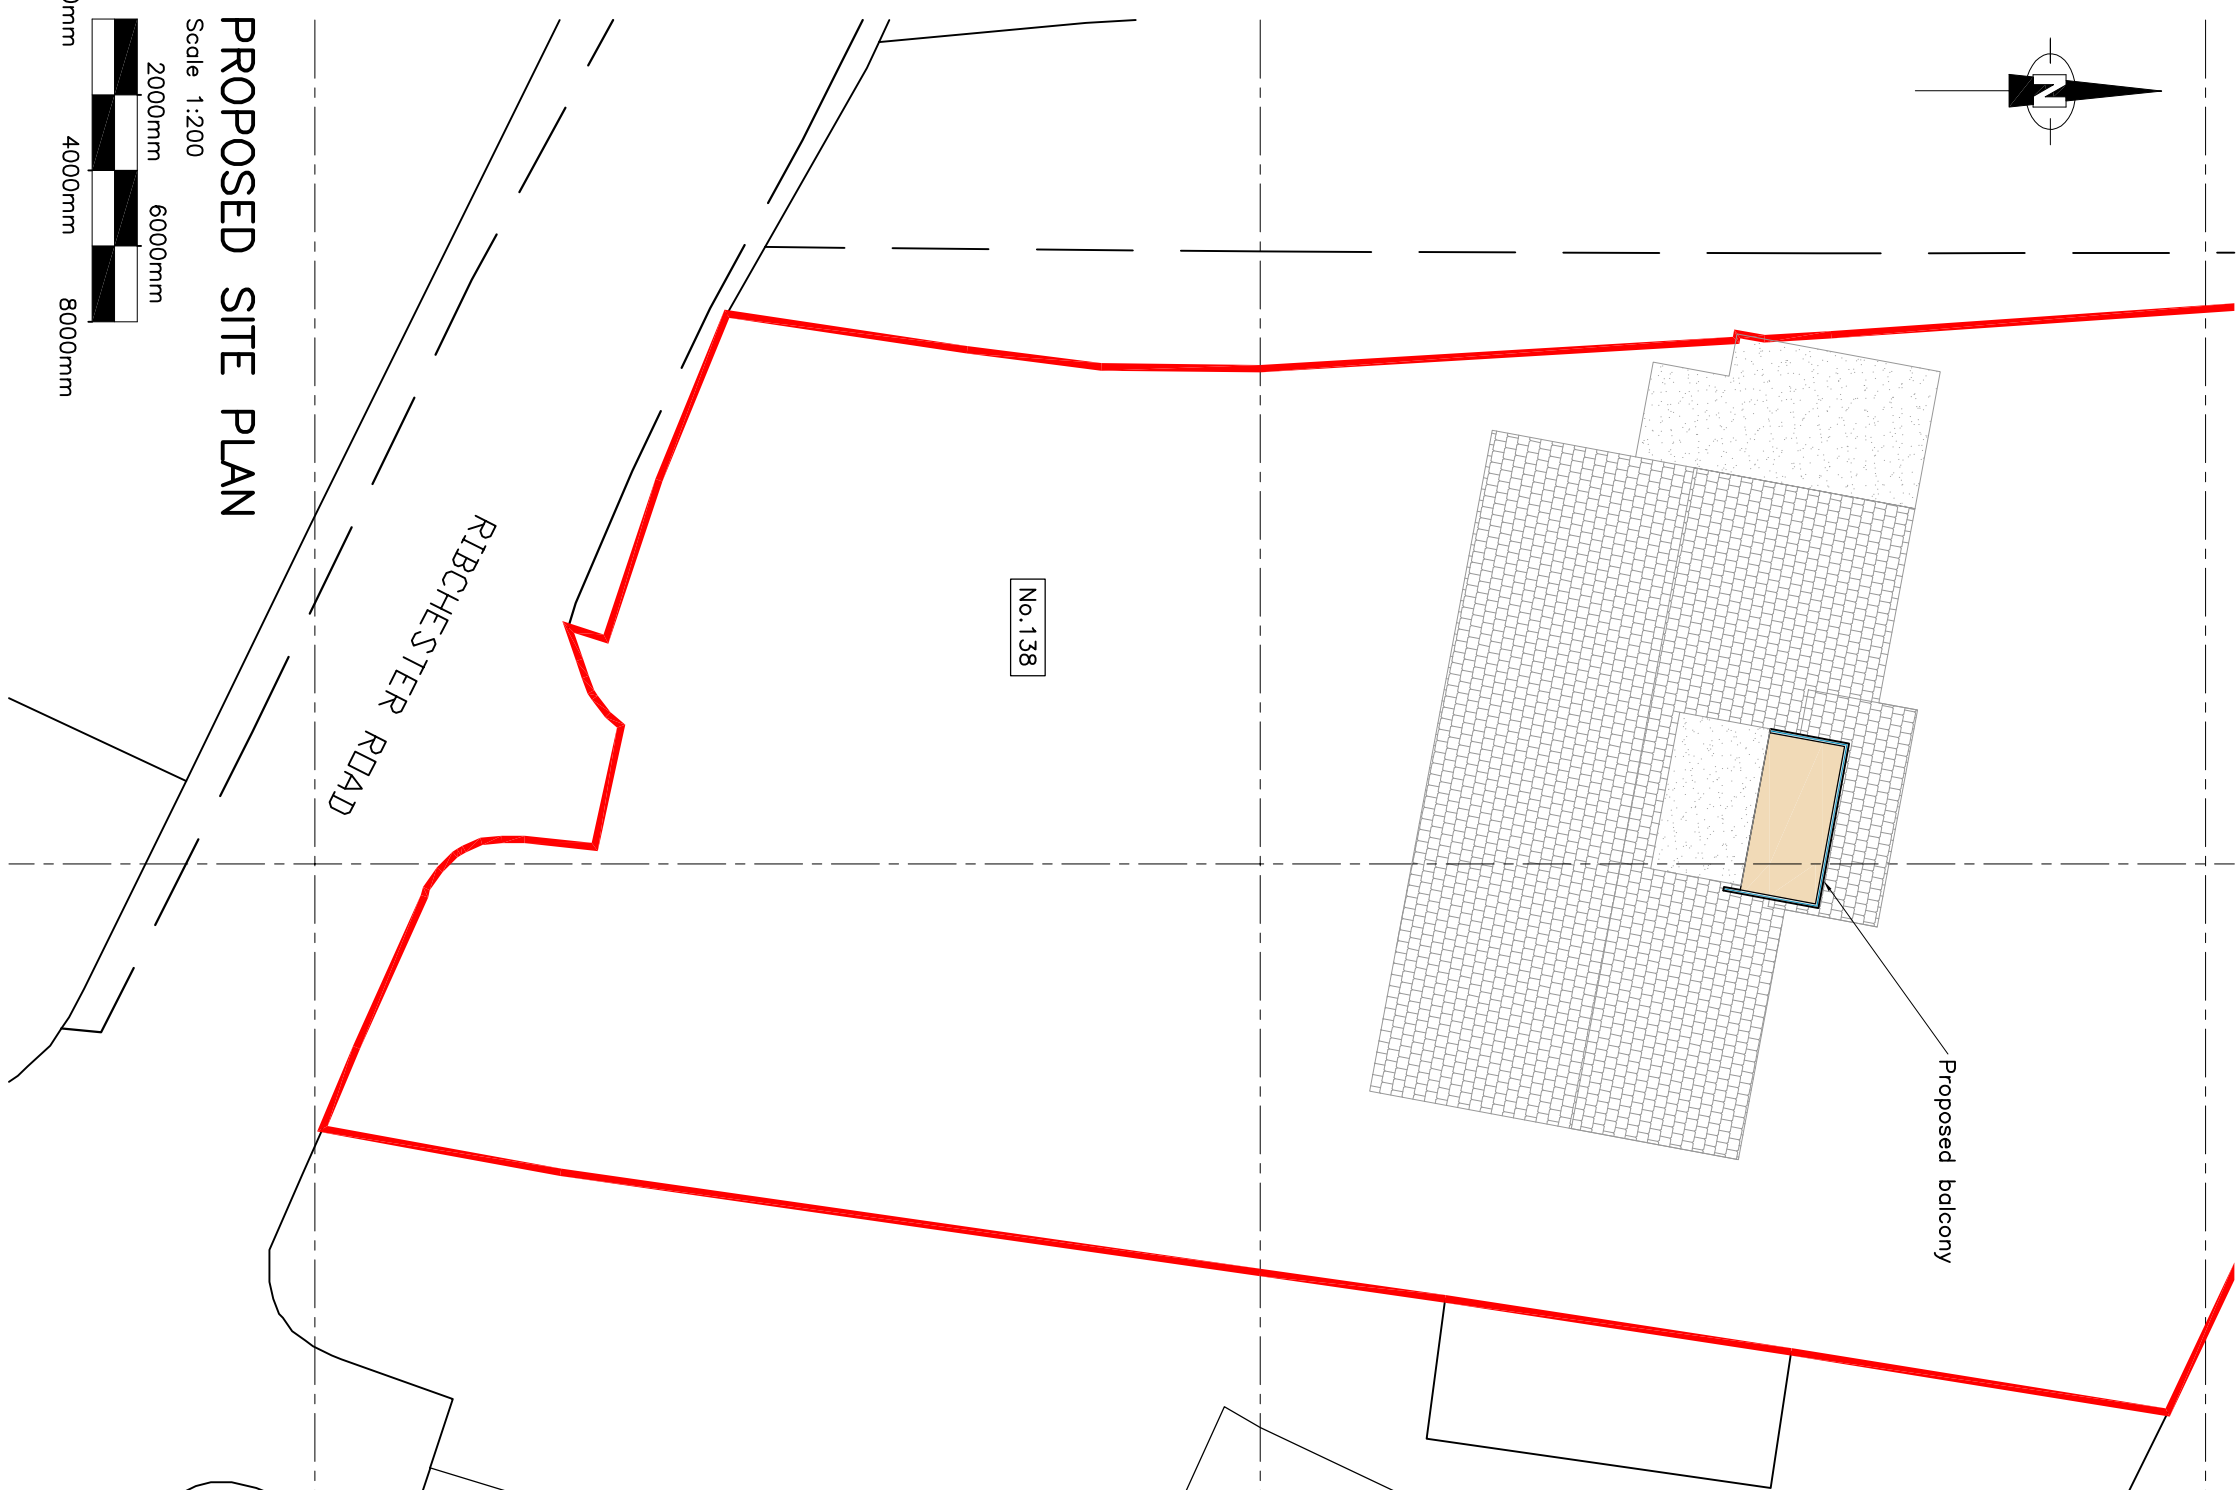

PROPOSED SITE PLAN

Scale 1:200
0 2000mm 6000mm 8000mm

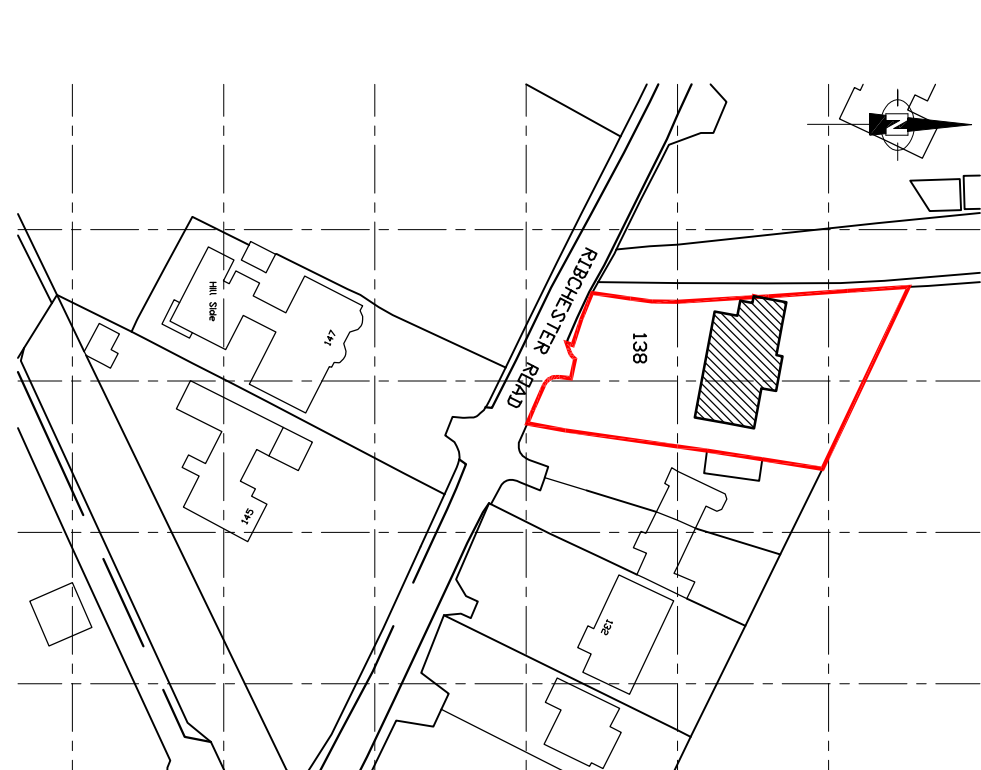

LOCATION PLAN

Scale 1:1250
0 10m 30m 40m

REV	DESCRIPTION	DATE	BY
A	FIRST ISSUE	21-04-22	JR
B	ADDITIONAL DIMENSIONS & NOTES ADDED	22-03-22	JR

THE COPYRIGHT OF THIS DRAWING AND DESIGN IS OWNED BY T&S DESIGN. NO PART OF THIS DRAWING OR DESIGN MAY BE REPRODUCED OR TRANSMITTED IN ANY FORM OR BY ANY MEANS WITHOUT THE WRITTEN APPROVAL OF T&S DESIGN.

CLIENT
MR J BELL
138 RIBCHESTER ROAD
CLAYTON LE DALE
BLACKBURN
BB1 9EE

PROJECT
**PROPOSED BALCONY TO REAR
ELEVATION ROOF**

TITLE
**EXISTING & PROPOSED
PLANS & ELEVATIONS**

T&S Design Services
CIVIL & STRUCTURAL ENGINEERS
PRESTON
www.tandsdesign.co.uk
Email: info@tandsdesignservices.co.uk

CHECKED	DATE	DRAWN	SCALE
A.C	March 2022	R.S	As shown
PROJECT No.	DRAWING No.	REV	
TS 8615	01	B	