




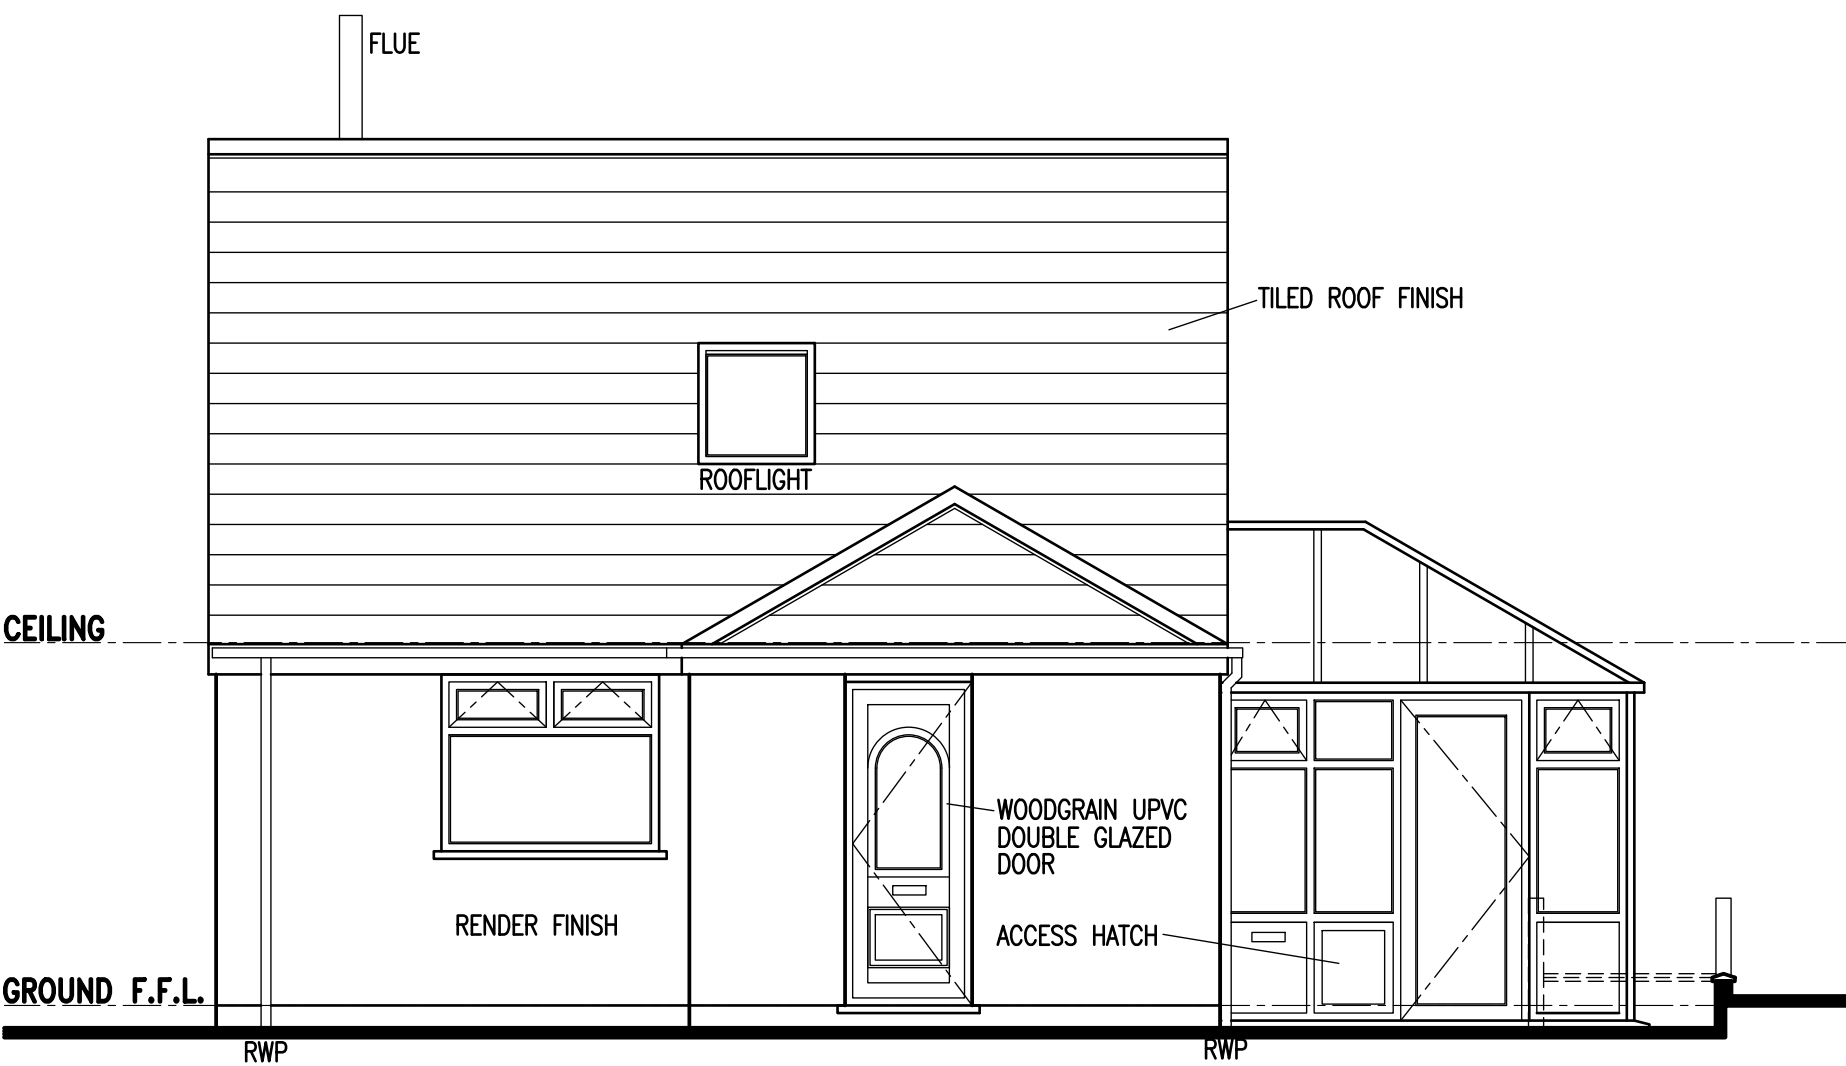


Existing Front Elevation

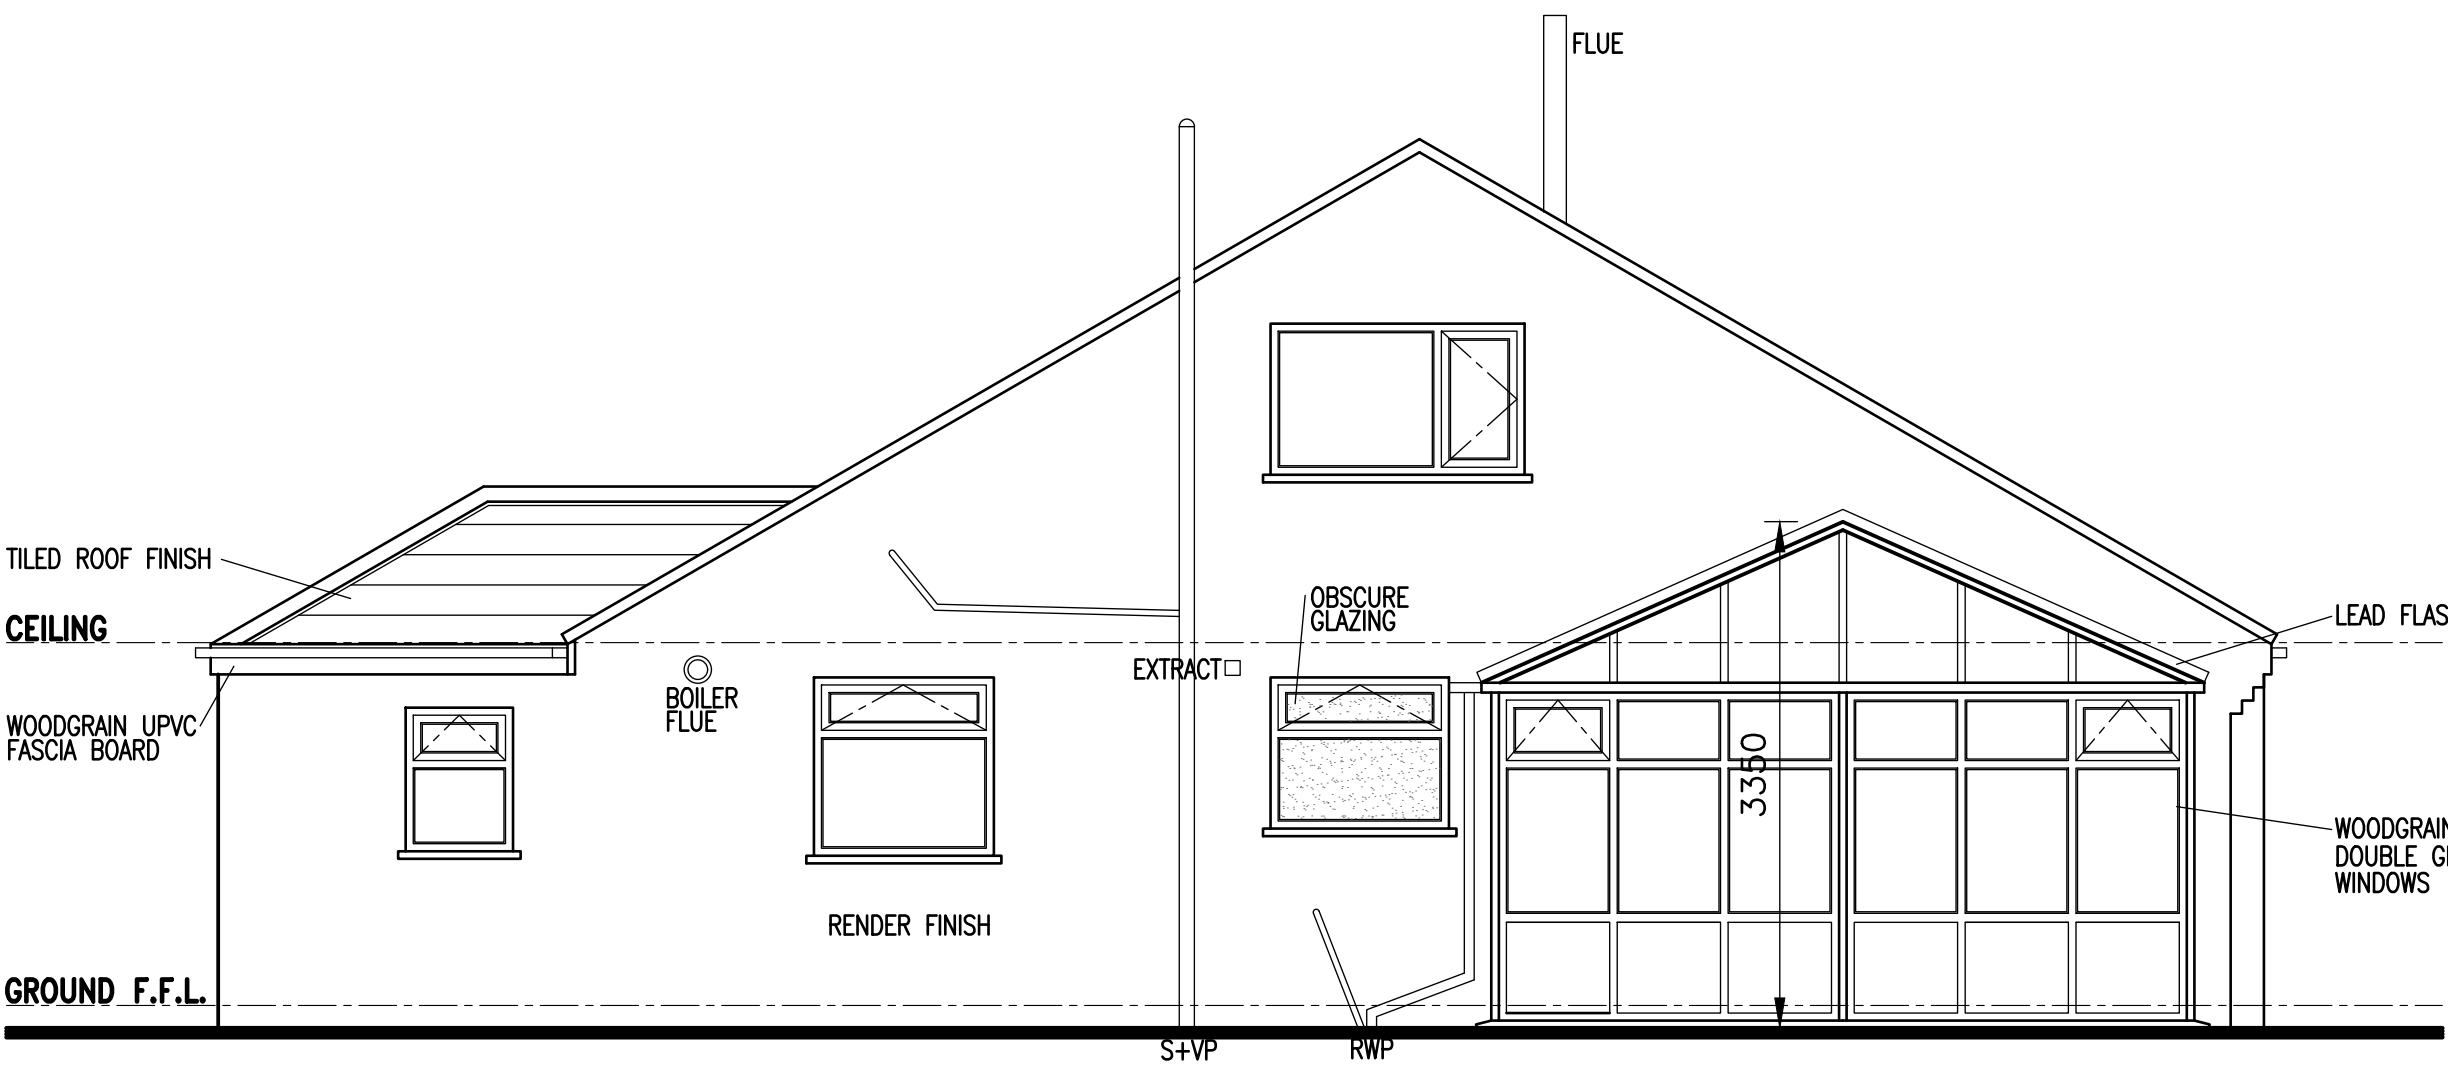

Existing Side Elevation

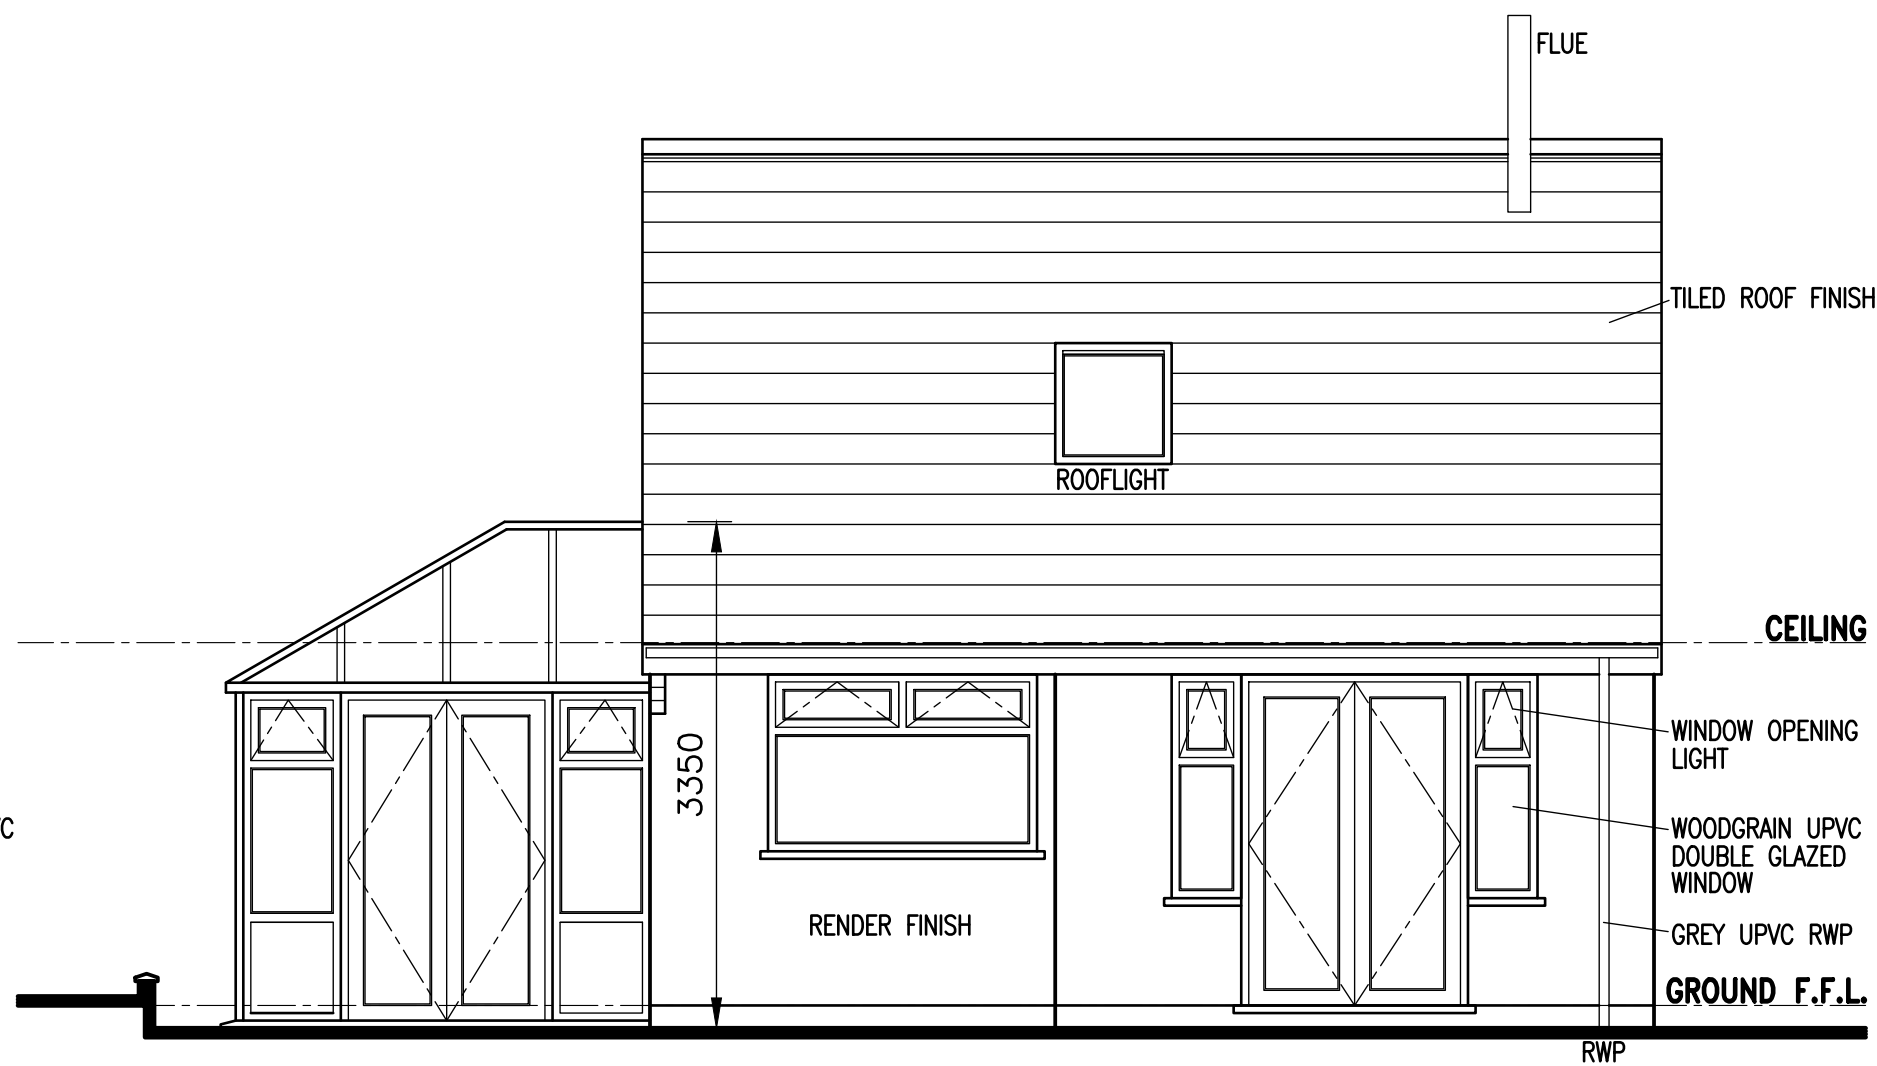

Existing Rear Elevation

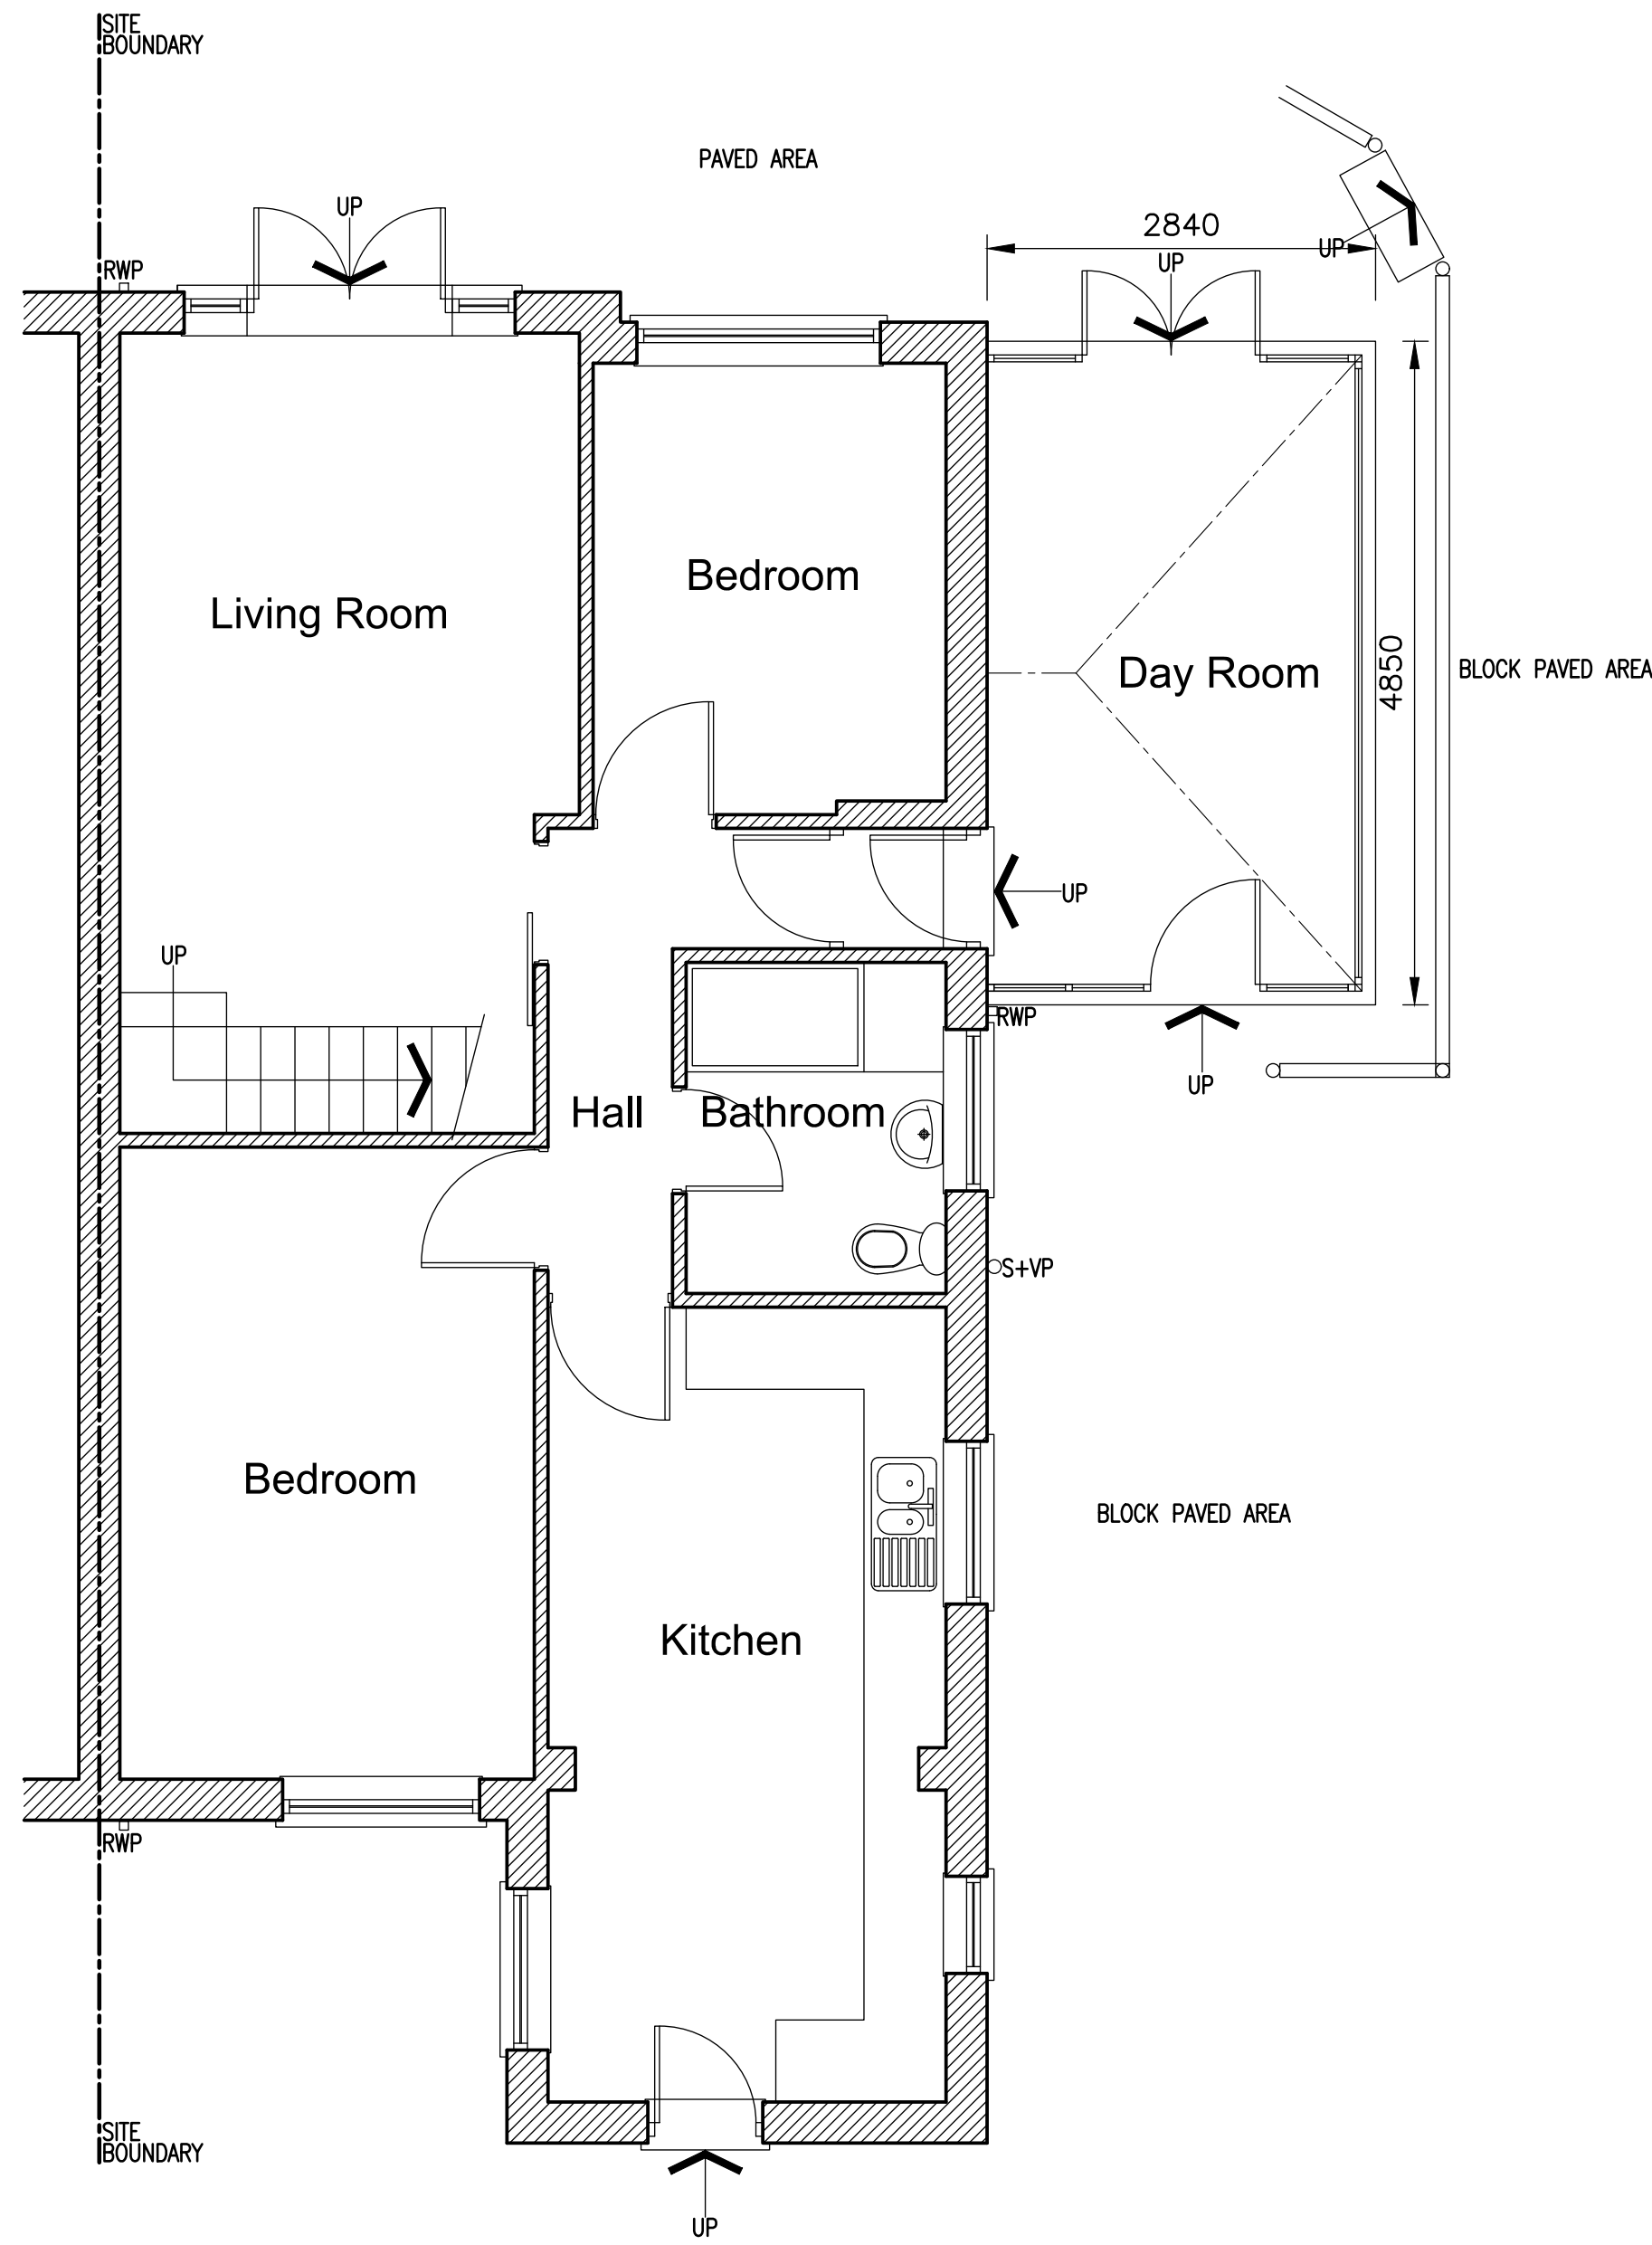

Existing Ground Floor Plan

0m1m2m3m4m5m

Rev. A - Dimensions added to Conservatory, Planner request - P.E. - 07/06/2022

Rev.	Description	By	Date
Project Mr & Mrs Pilkington 8, Homeacre Avenue Sabden, Clitheroe Lancashire BB7 9HG		Drawing Title Existing Floor Plan and Elevations	
Drawing No. Pilkington/03		Rev.	
1. Figure dimensions to be followed in preference to scale. 2. All dimensions to be checked on site prior to the commencement of any work. Any discrepancies to be reported immediately & resolved prior to work commencing. 3. This drawing is the copyright of Mr Paul Trakke and may not be copied or used without prior consent.		Drawn by P.E.	Scale 1:50@A1 Date Mar '22