


Proposed Front Elevation

Proposed Side Elevation

Proposed Rear Elevation

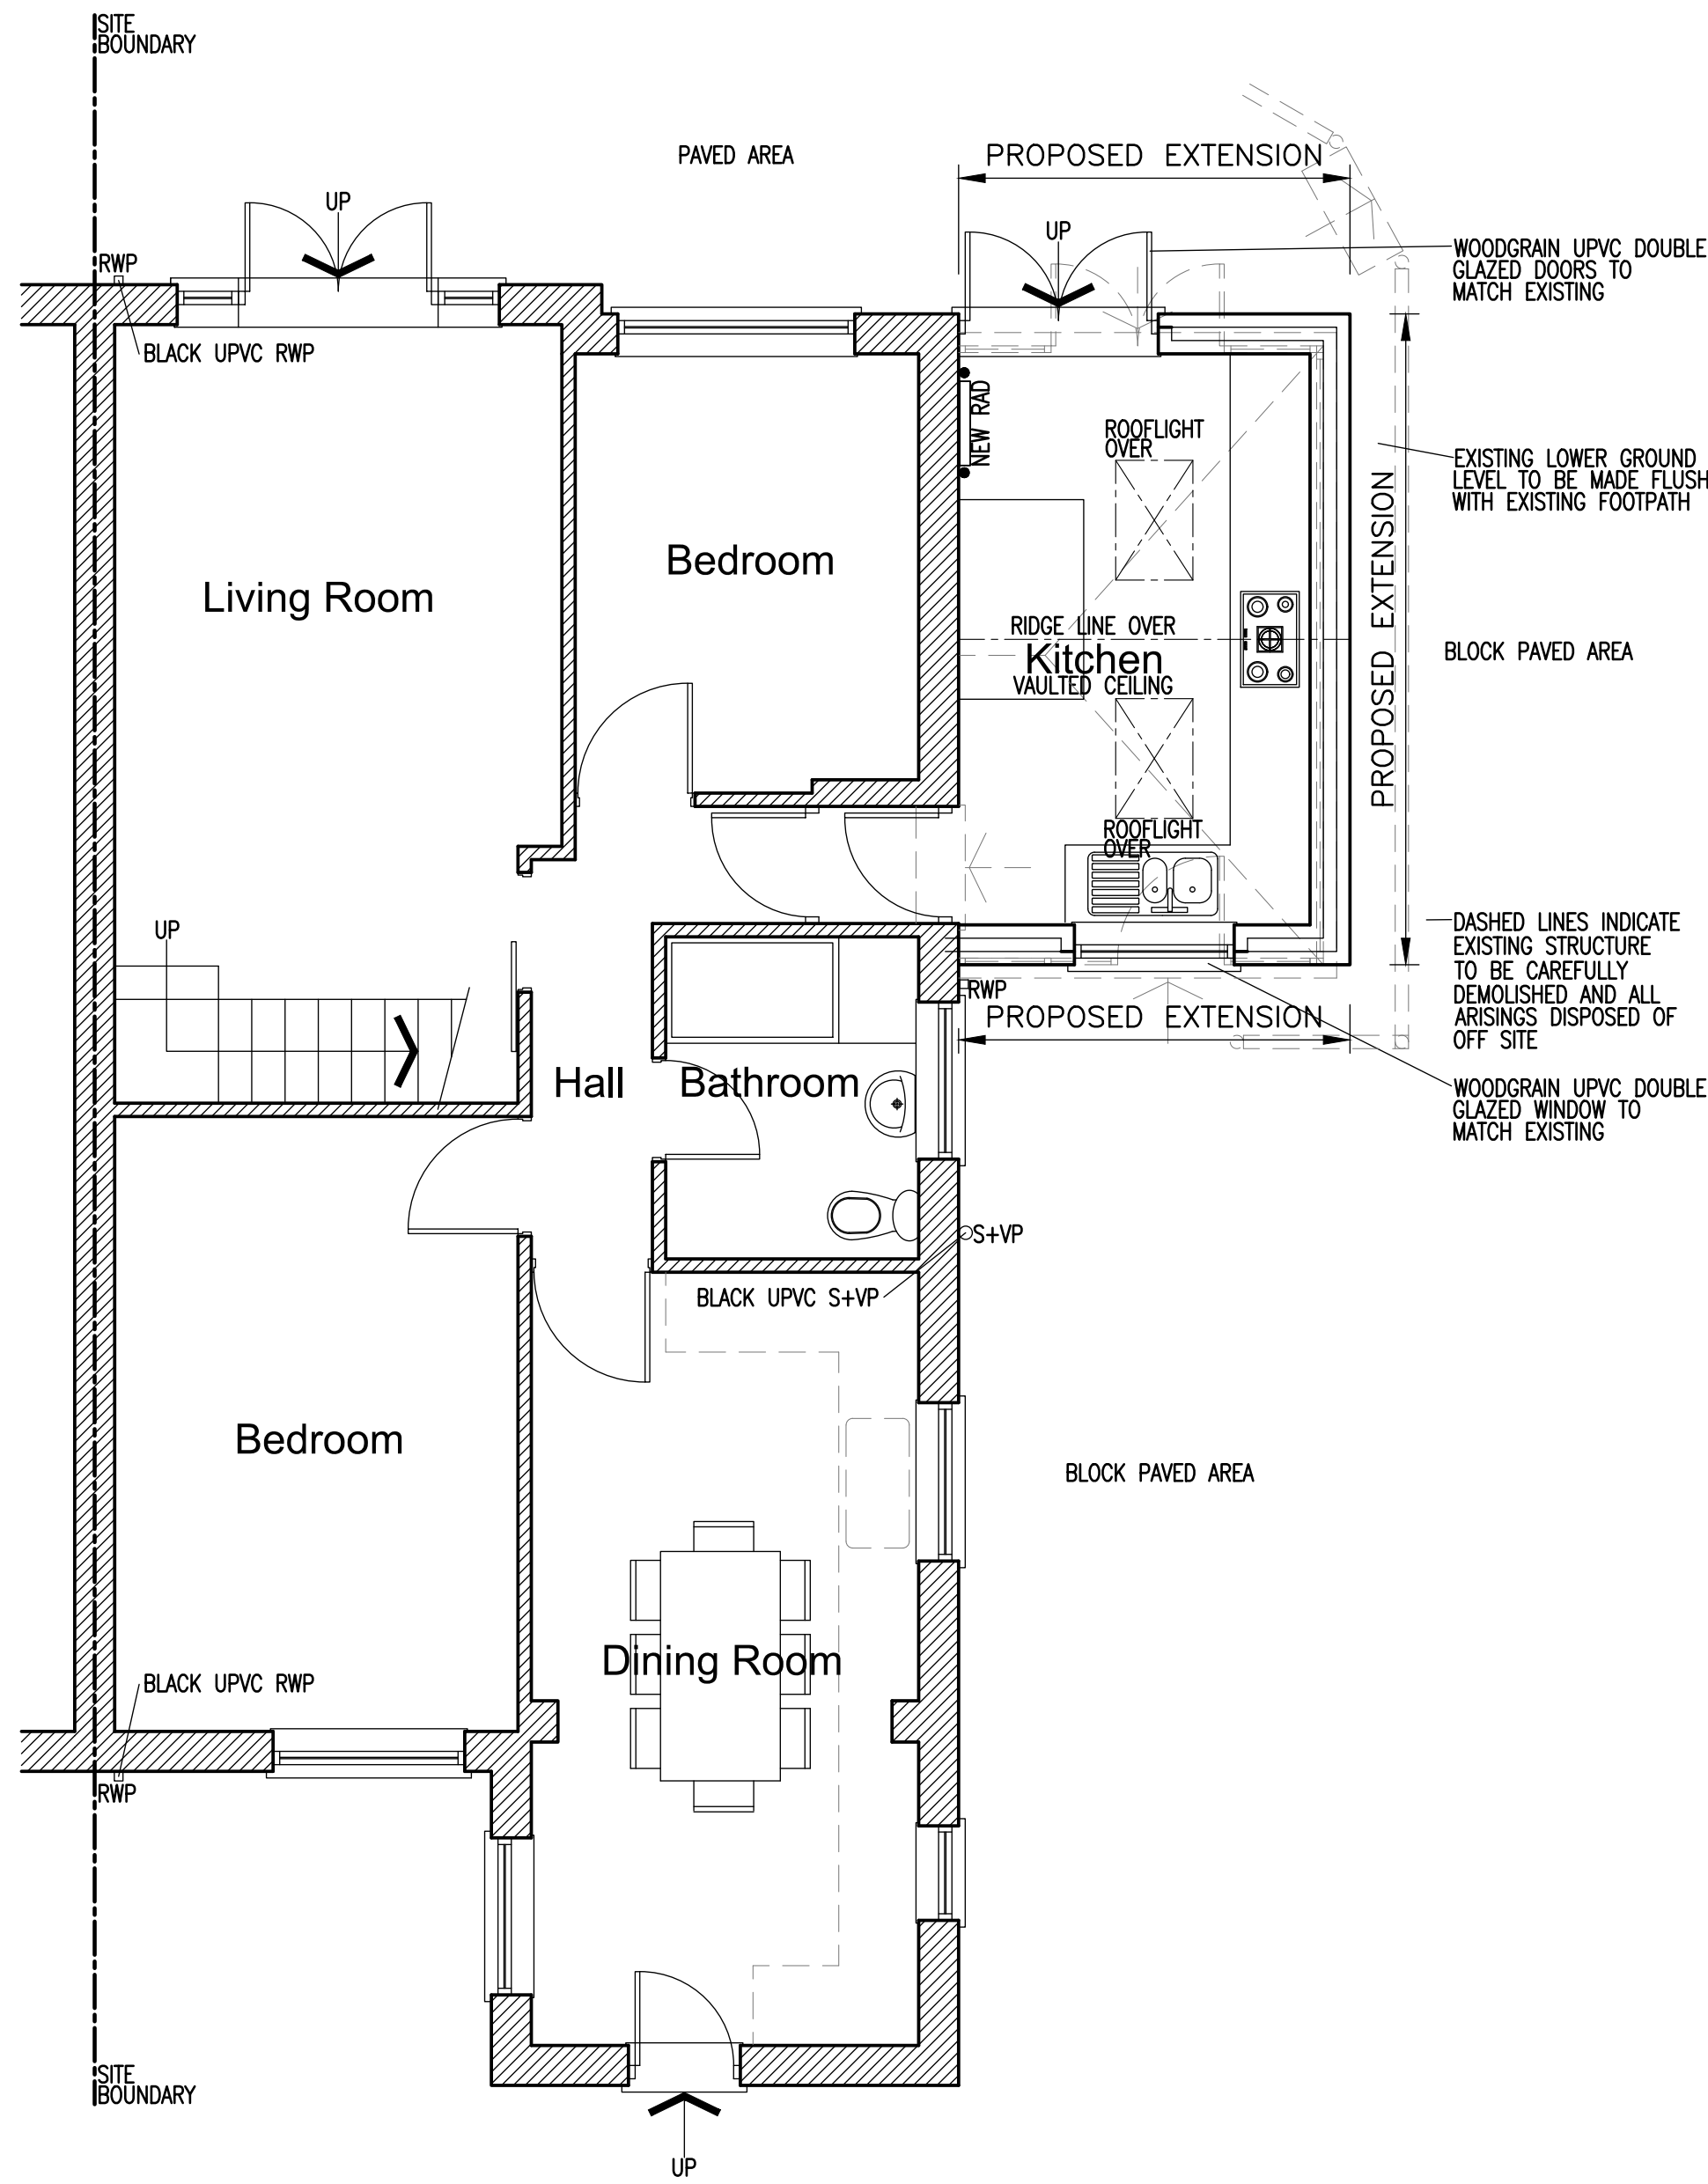

Proposed Ground Floor Plan



Rev. A - Dimensions added to ridge and eaves, planner request - P.E. - 07/04/2022

Rev.	Description	By	Date
Project		Drawing Title	
Mr & Mrs Pilkington 8, Homeacre Avenue Sabden, Clitheroe Lancashire BB7 9HG		Proposed Floor Plan and Elevations	
Drawing No.		Rev.	
Pilkington/04		A	
Drawn by		Scale	Date
P.E.		1:50@A1	Mar '22

1. Figure dimensions to be followed in preference to scale.
2. All dimensions to be checked on site prior to the commencement of any work. Any discrepancies to be reported immediately & resolved prior to work commencing.
3. This drawing is the copyright of Mr Paul Trakine and may not be copied or used without prior consent.