
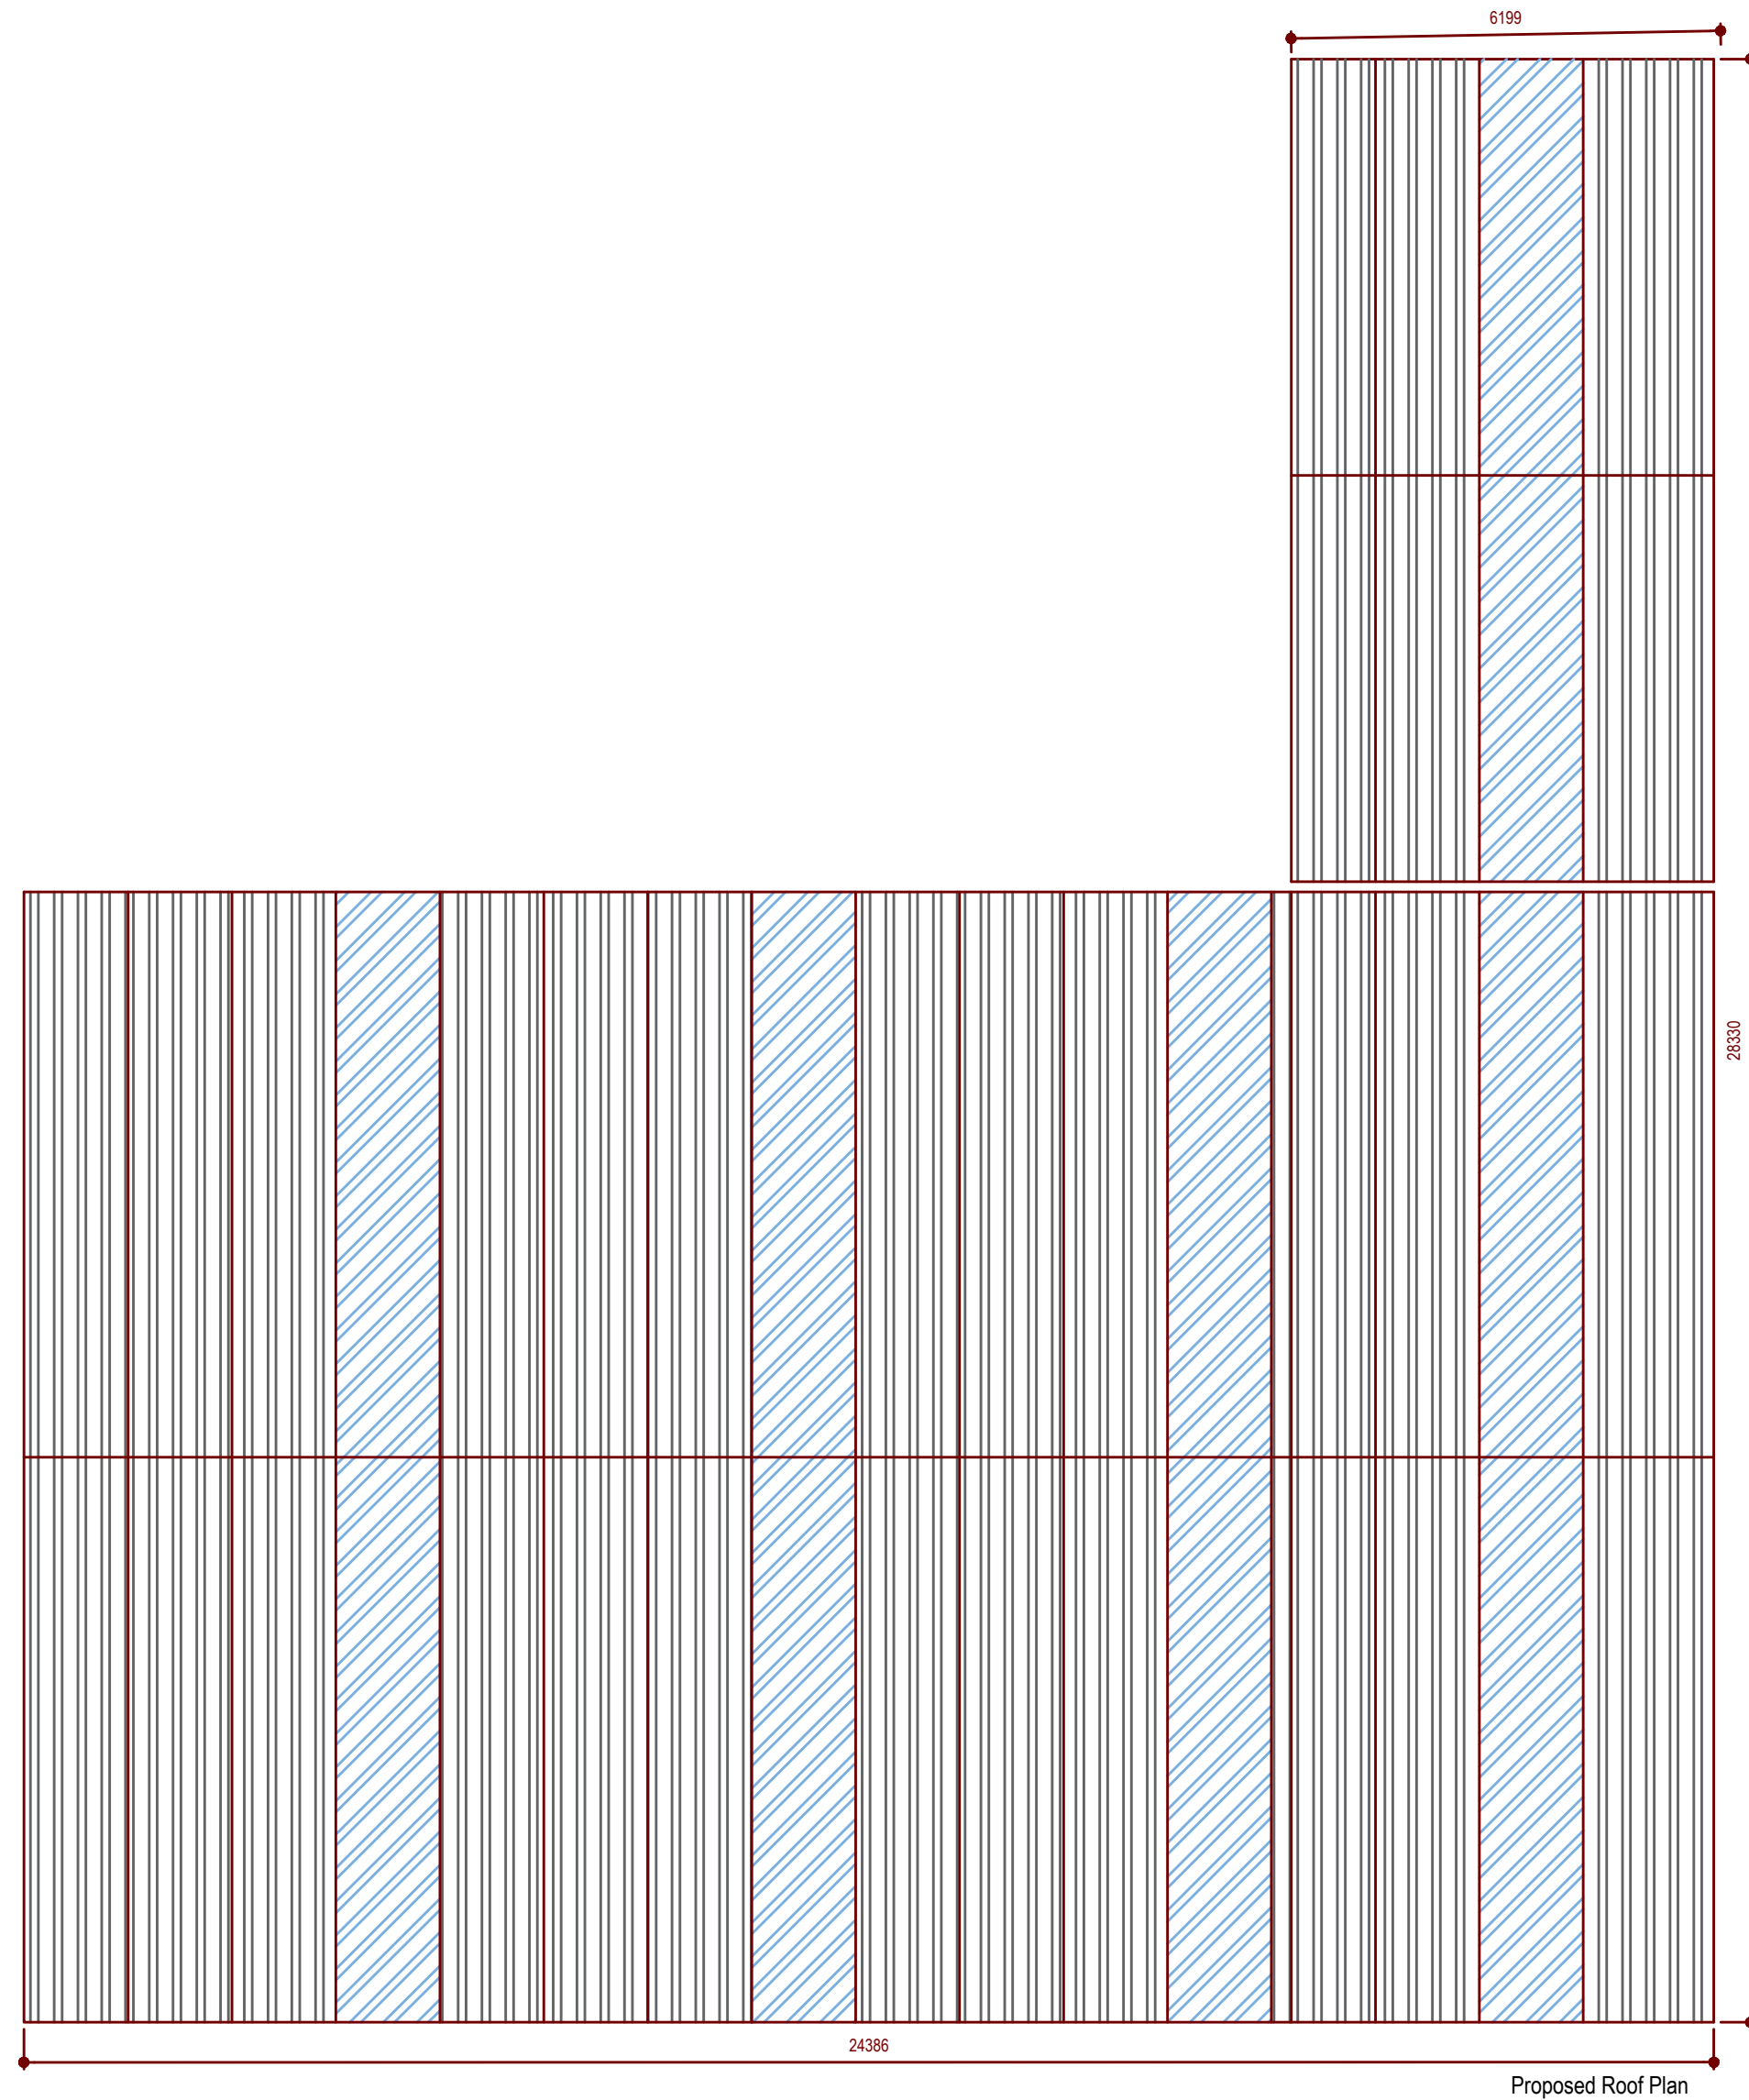
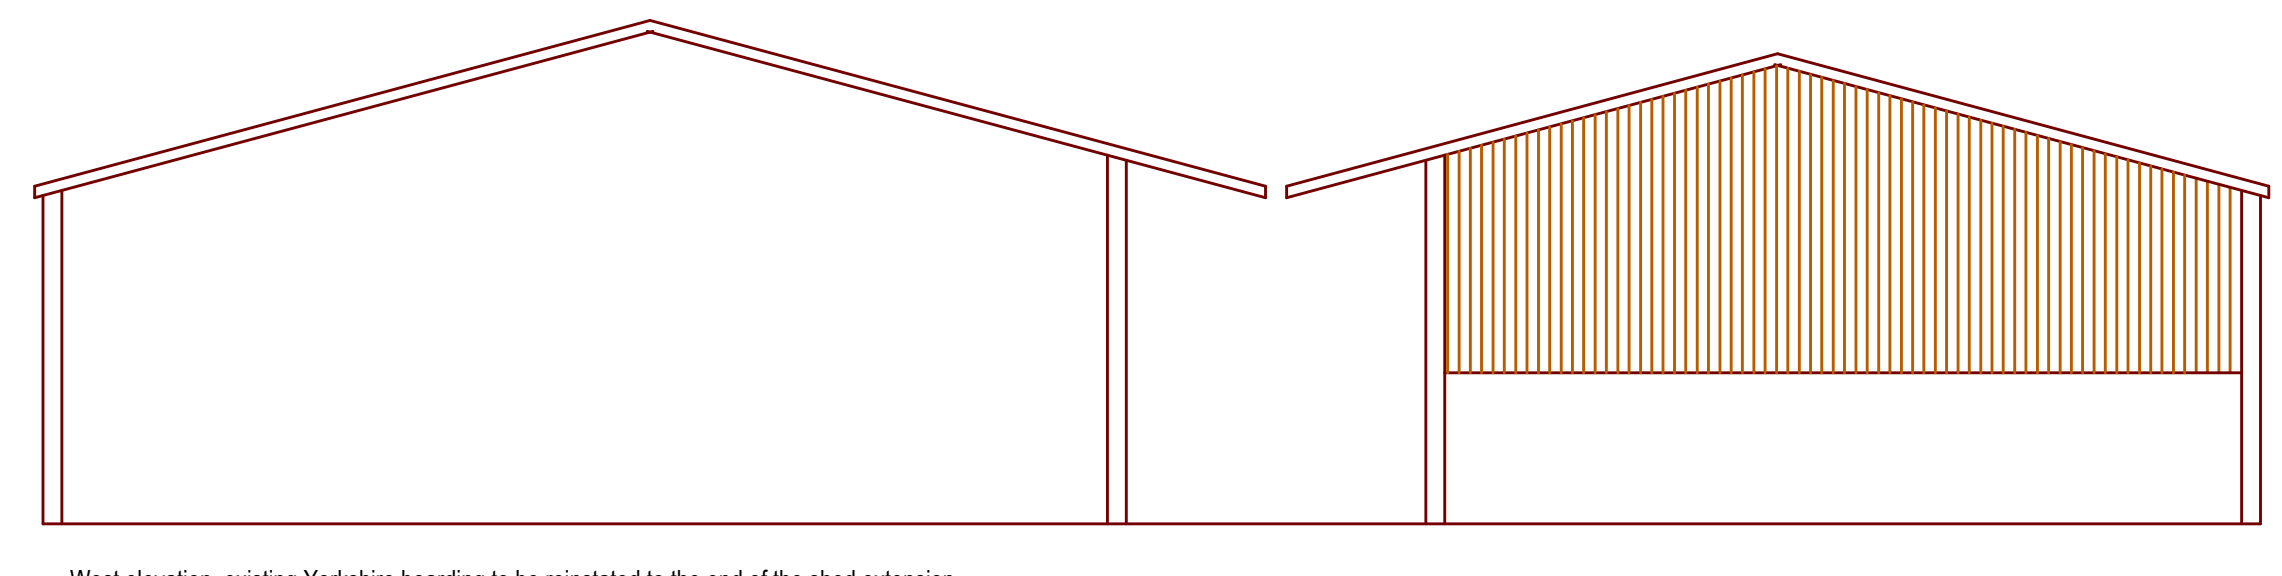


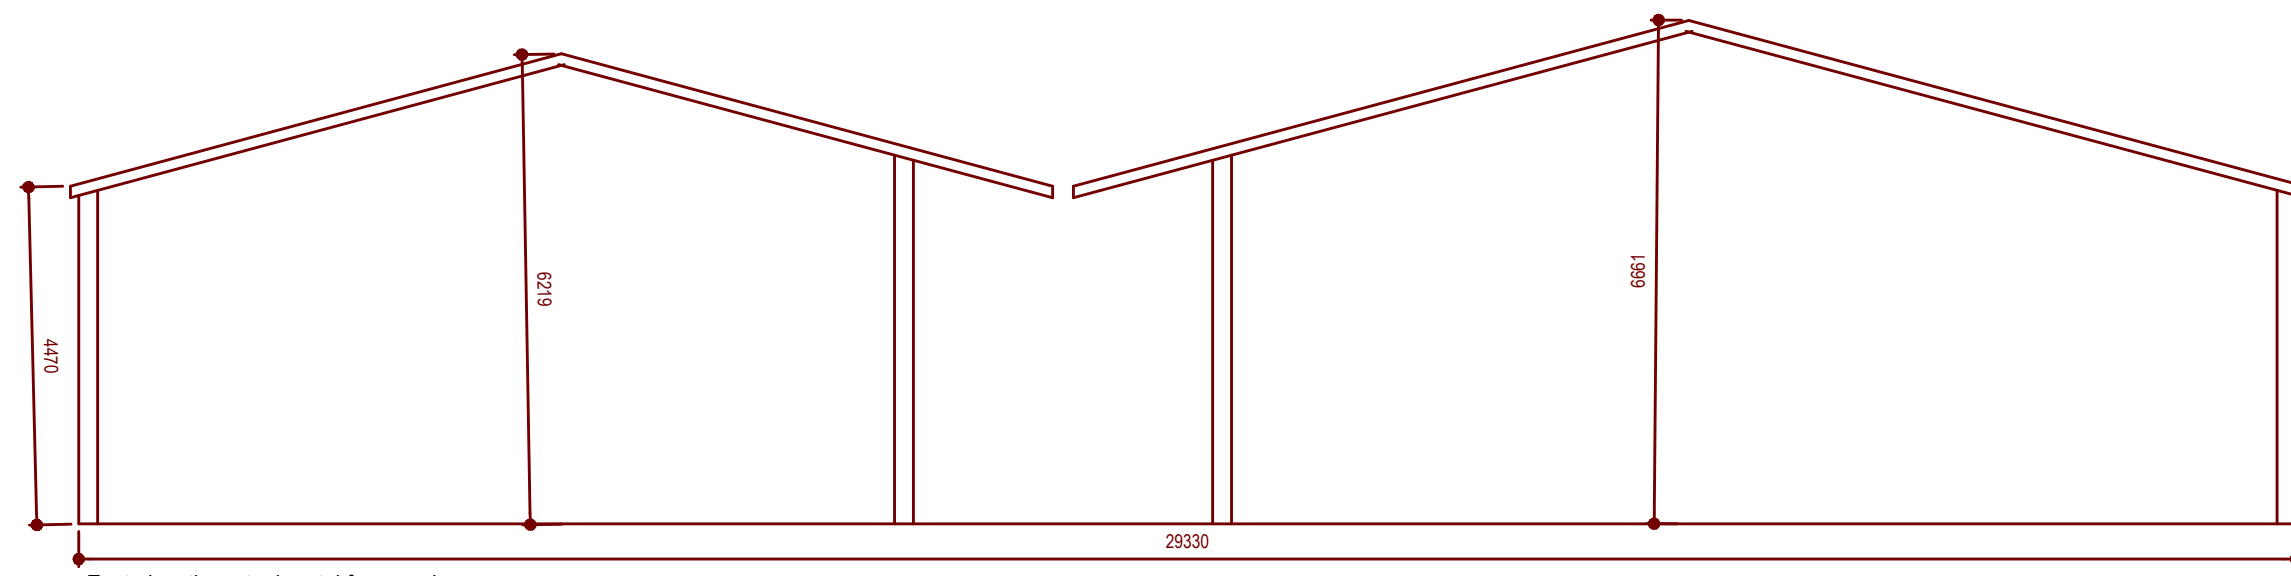

Proposed Roof Plan & Elevations
Foulds House Farm

Scale 1:100 at A1