




This drawing is to be read in conjunction with all relevant Surveyors, consultants' and specialists' drawings and specifications. All dimensions and levels are to be checked on site. This drawing is subject to copyright. All work carried out before Planning and Building Permission has been granted is at the contractor/clients risk. The Surveyor is to be notified of any discrepancies.

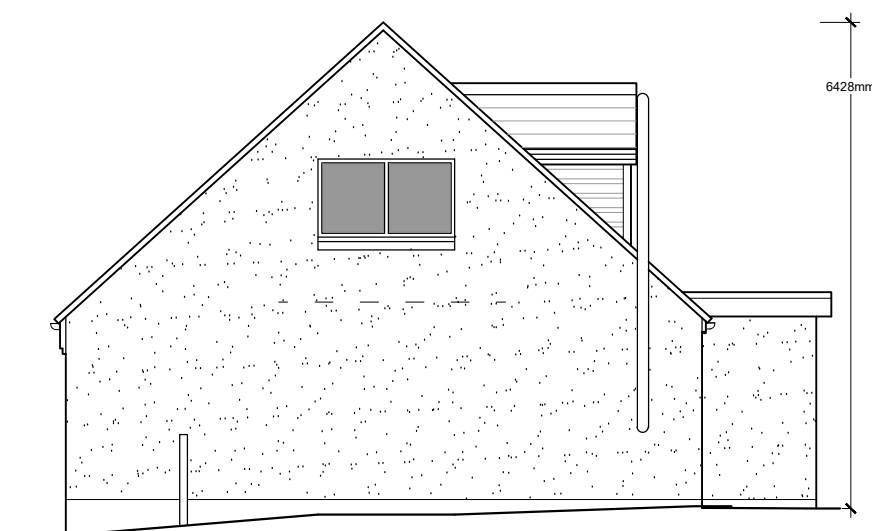


Side South West Elevation 1:100

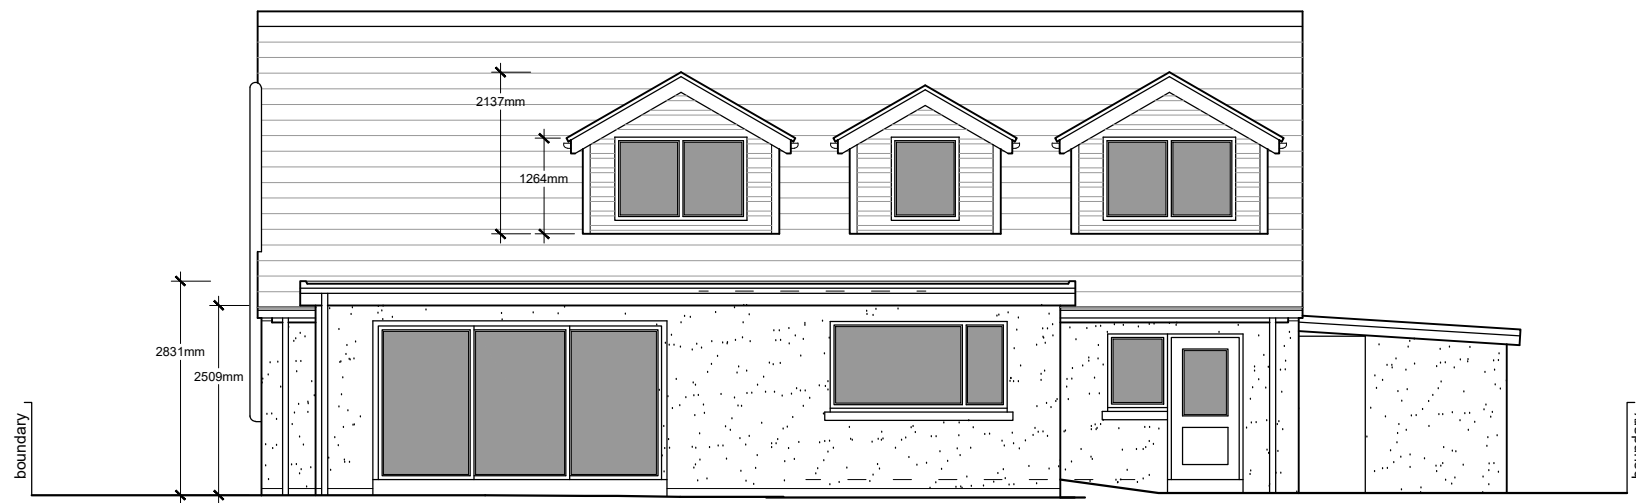


Rear South East Elevation 1:100

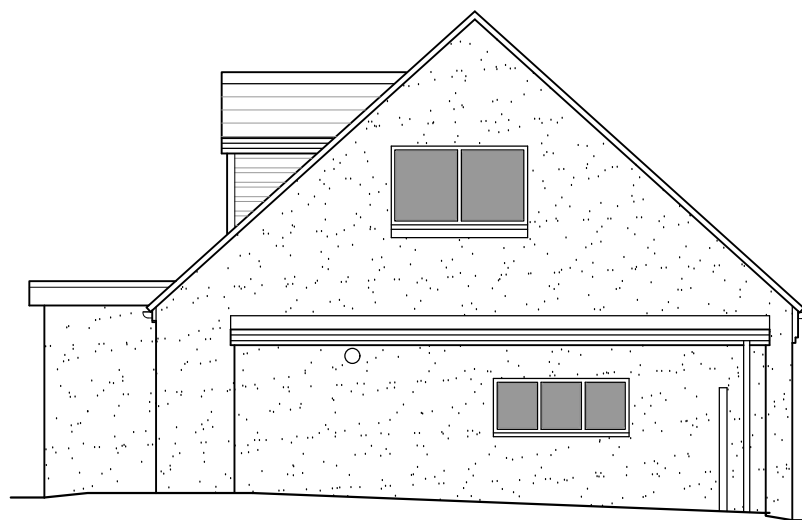


Side North East Elevation 1:100

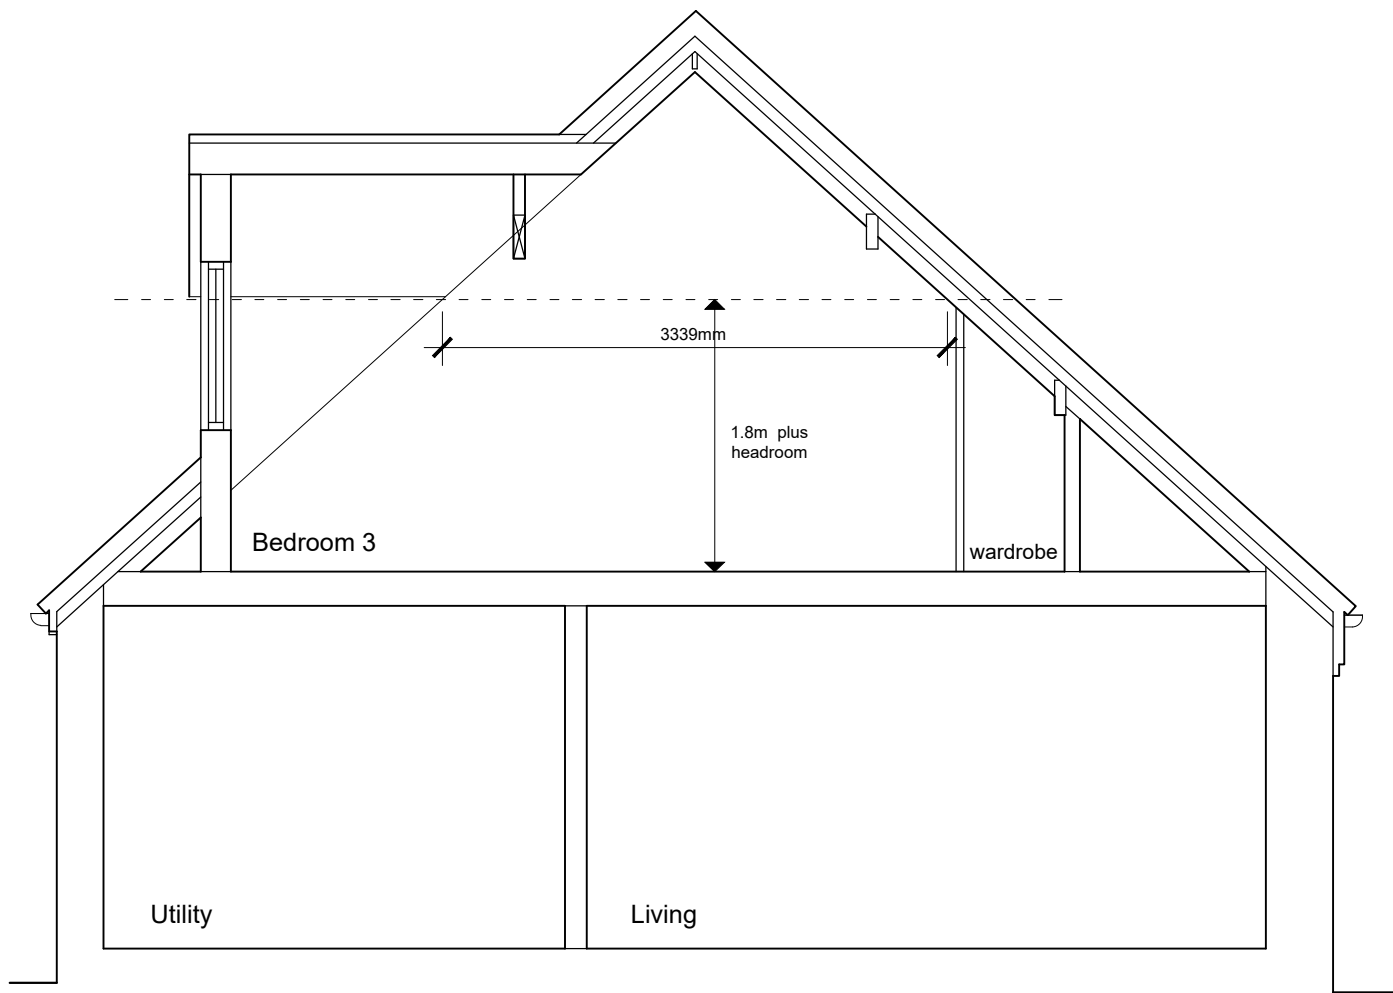

Section AA 1:50

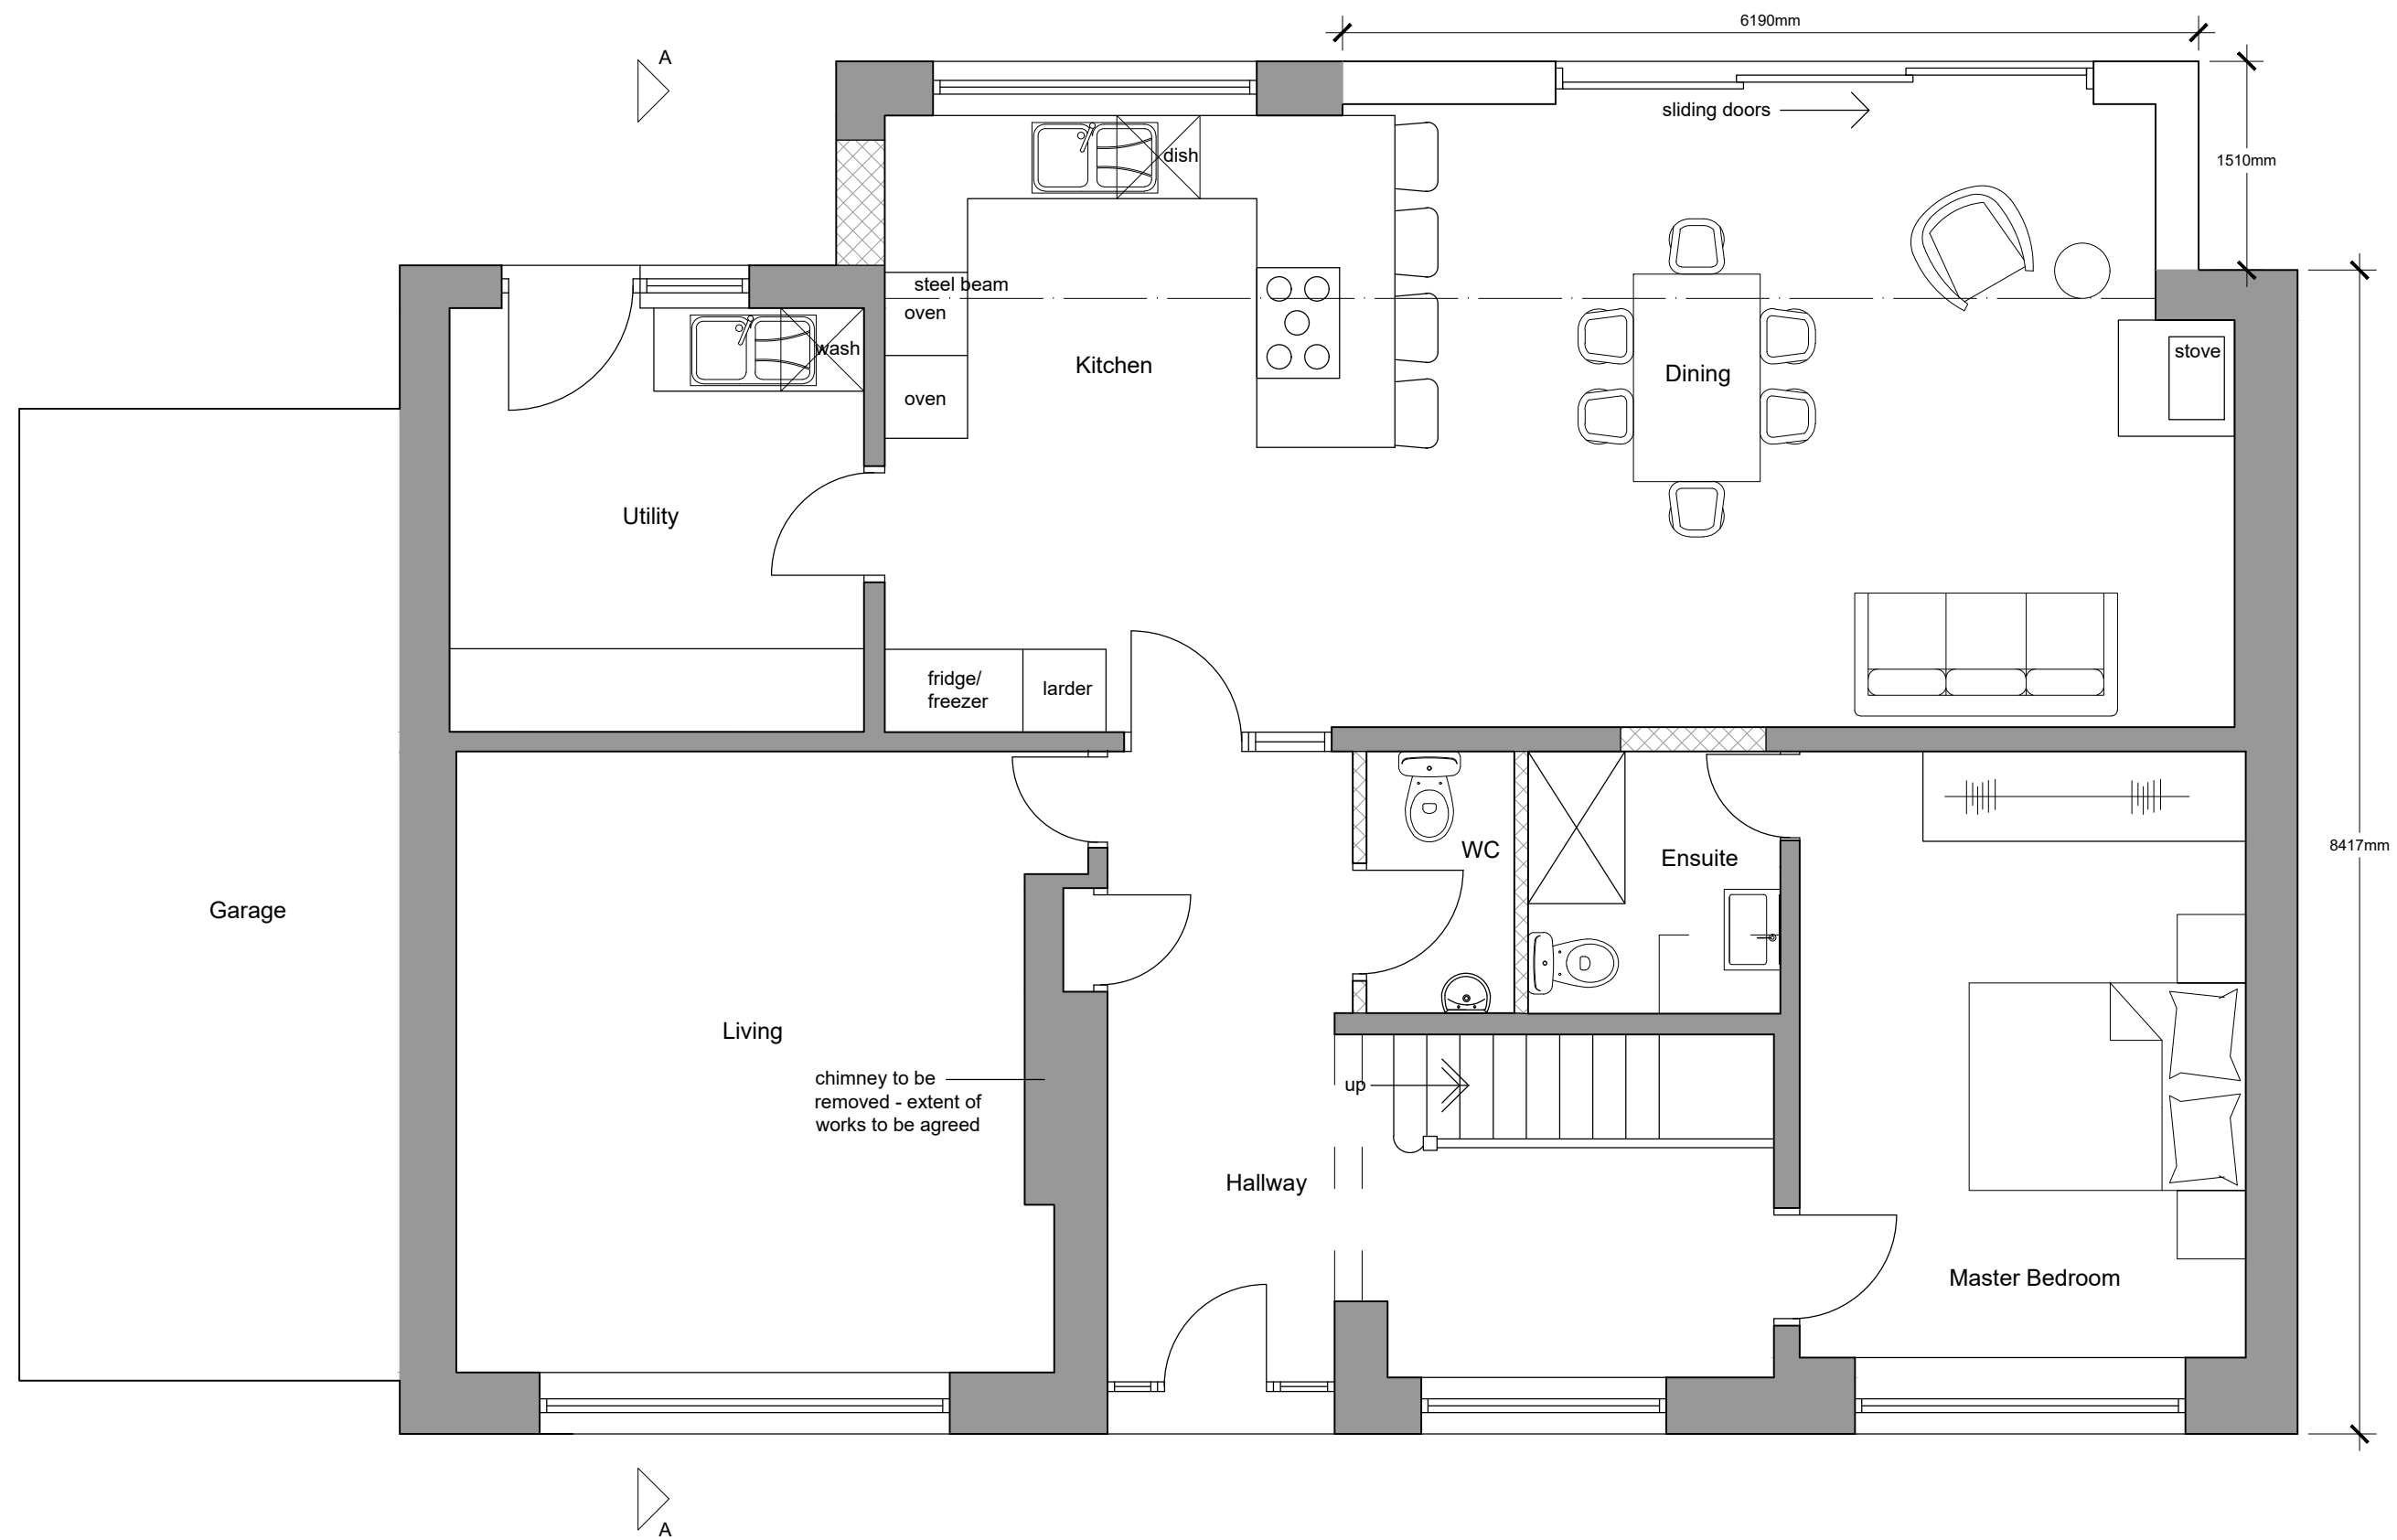

Ground Floor Plan 1:50

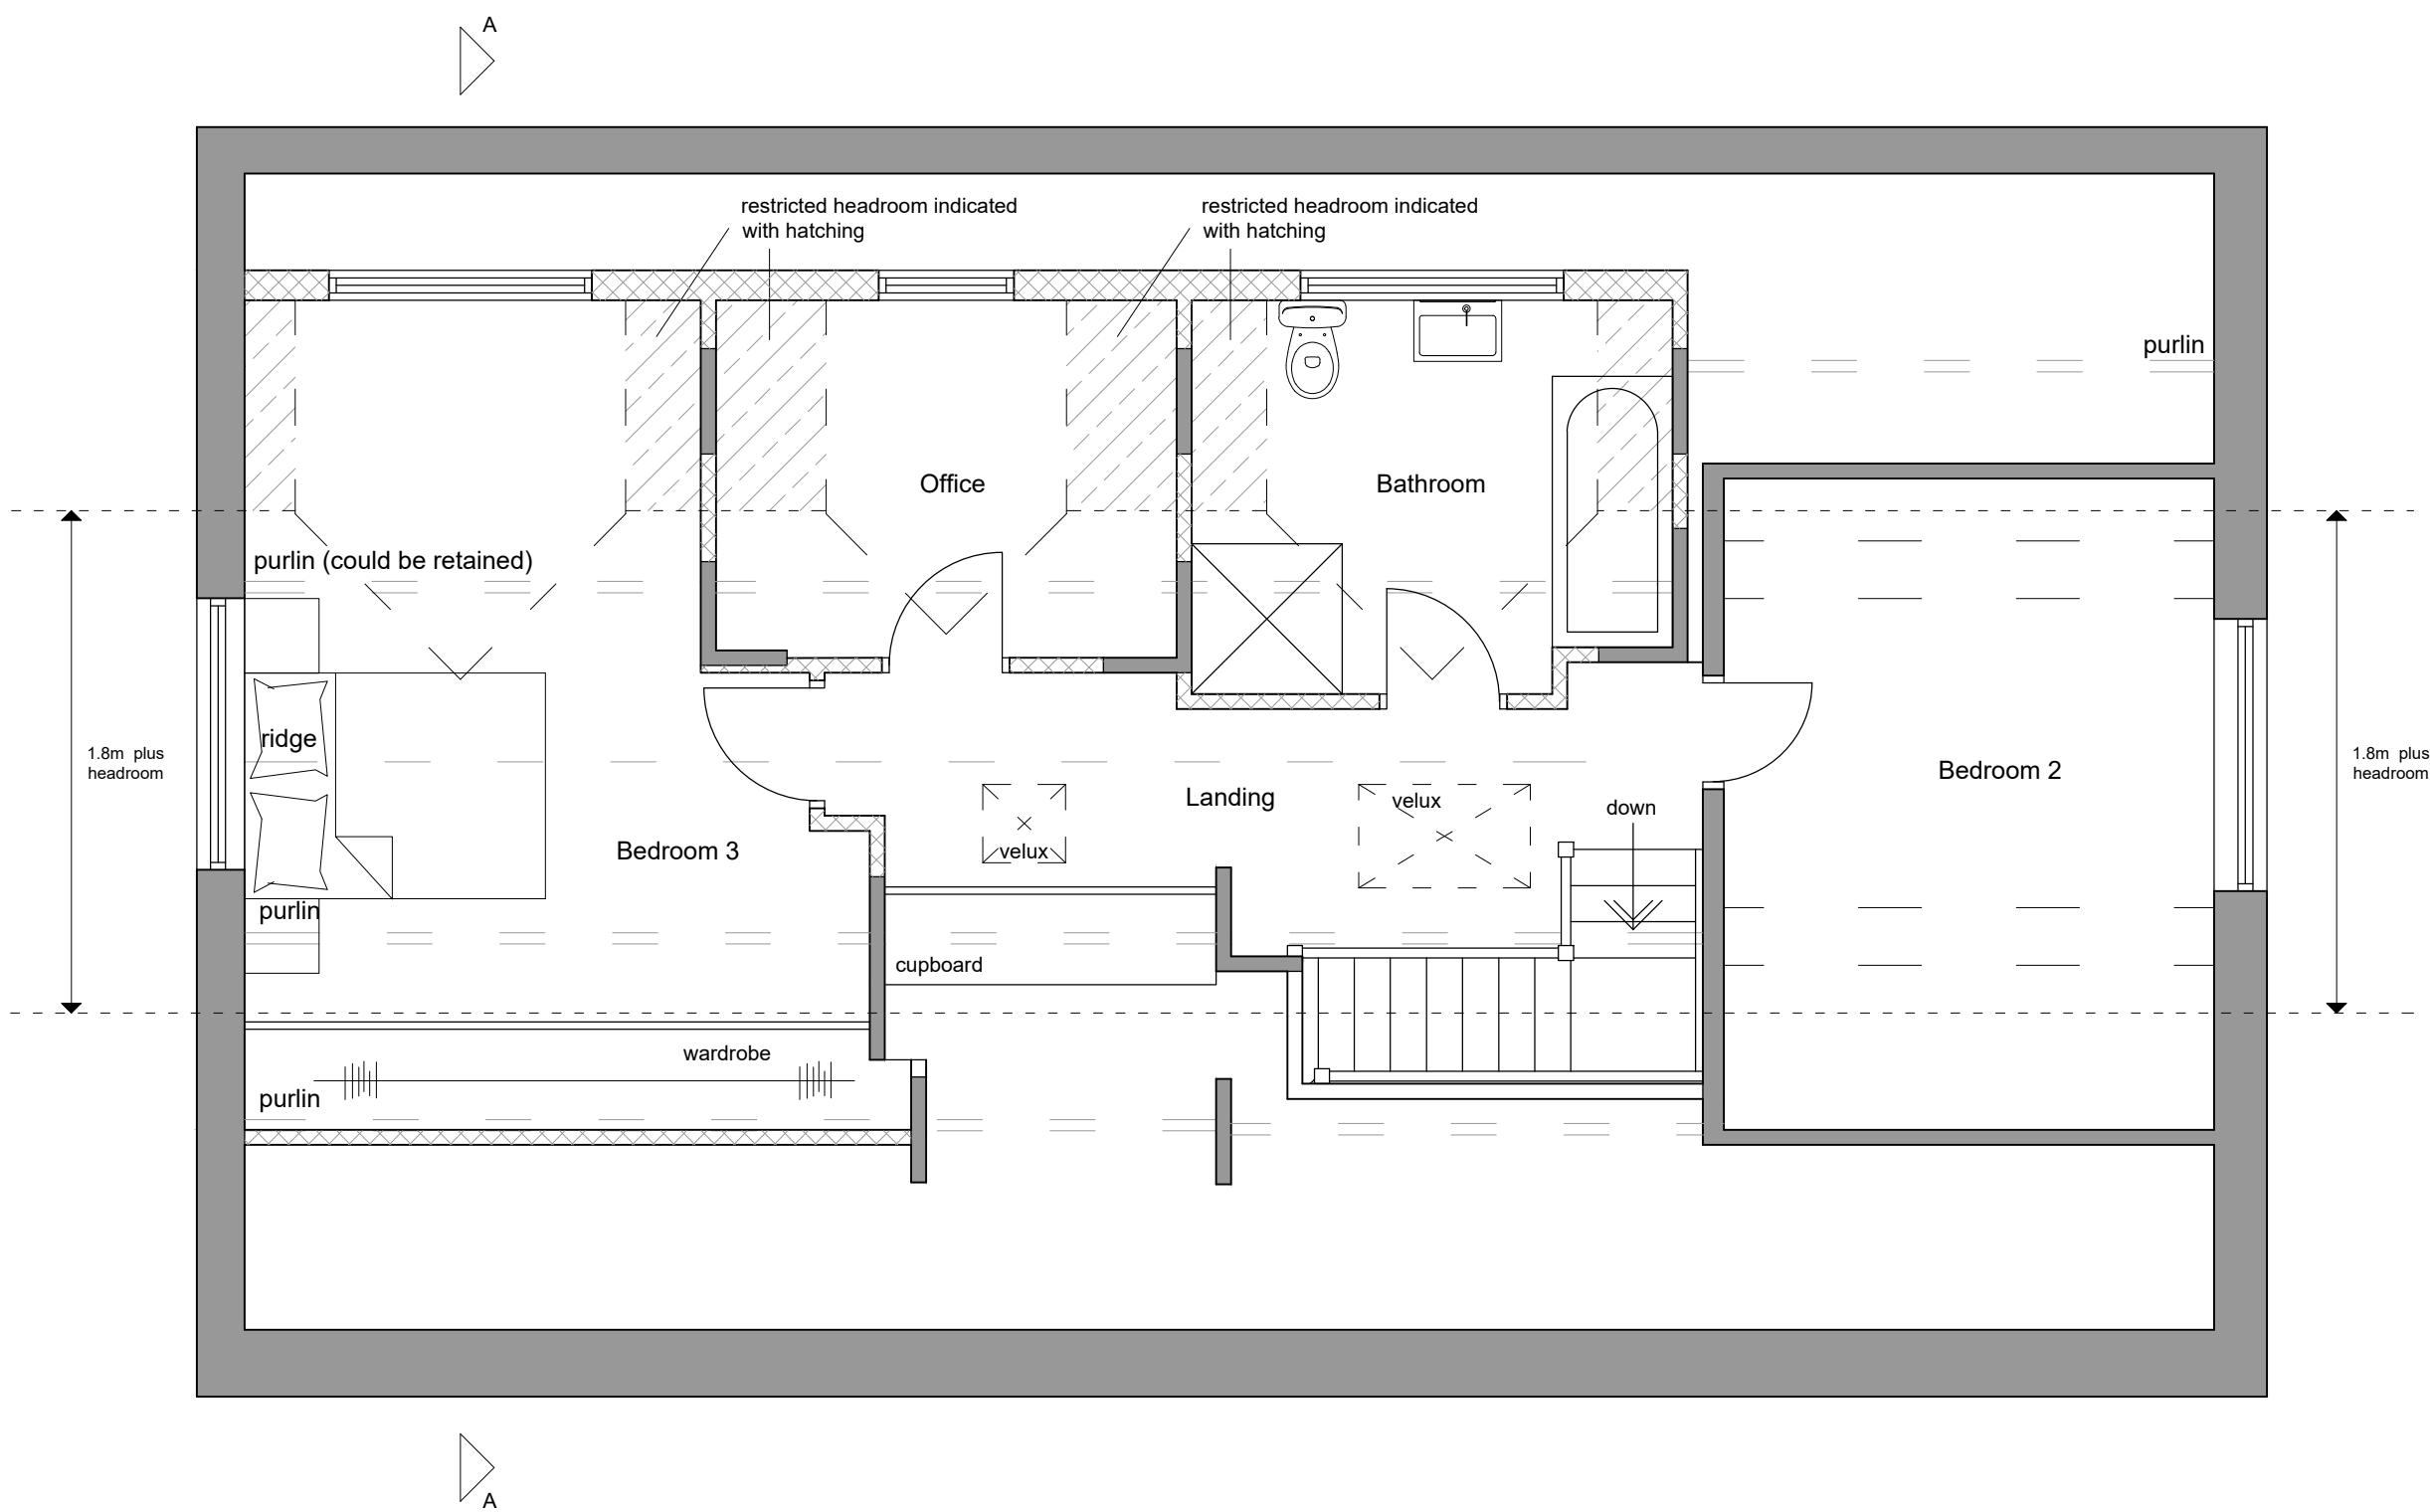

First Floor Plan 1:50

REV A - Drawing amended. 17.02.22 LFG

Client Mr and Mrs Hoyle		
Project Proposed Works to 4 Dorset Drive Clitheroe BB7 2BQ		
Drawing Title Proposed Plans, Section and Elevations		
Scale 1:50/100 @ A1	Date Jan 2022	Drawn LFR
READ DESIGN LTD		
142 - 02 A		