



SIDE (WEST-SOUTH) ELEVATION




FRONT (NORTH-WEST) ELEVATION

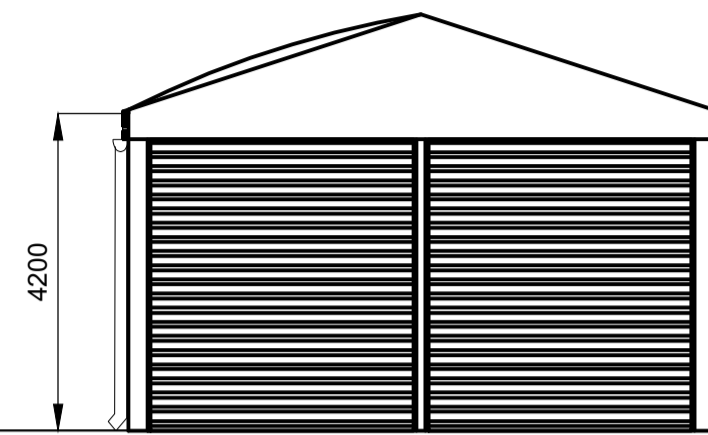


SIDE (NORTH-EAST) ELEVATION

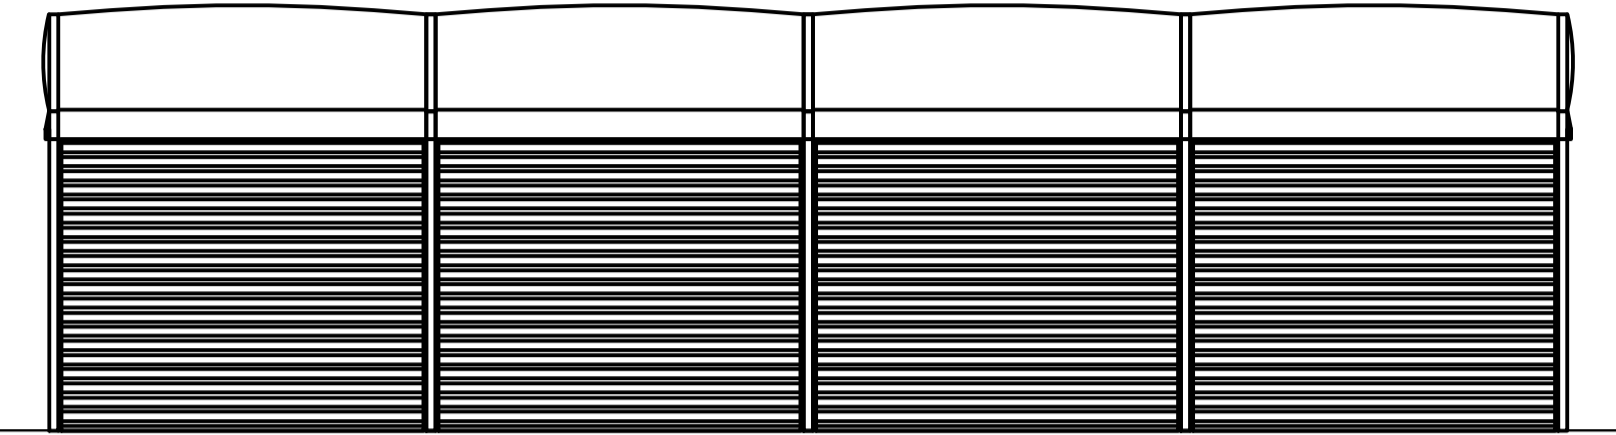

REAR (EAST-SOUTH) ELEVATION

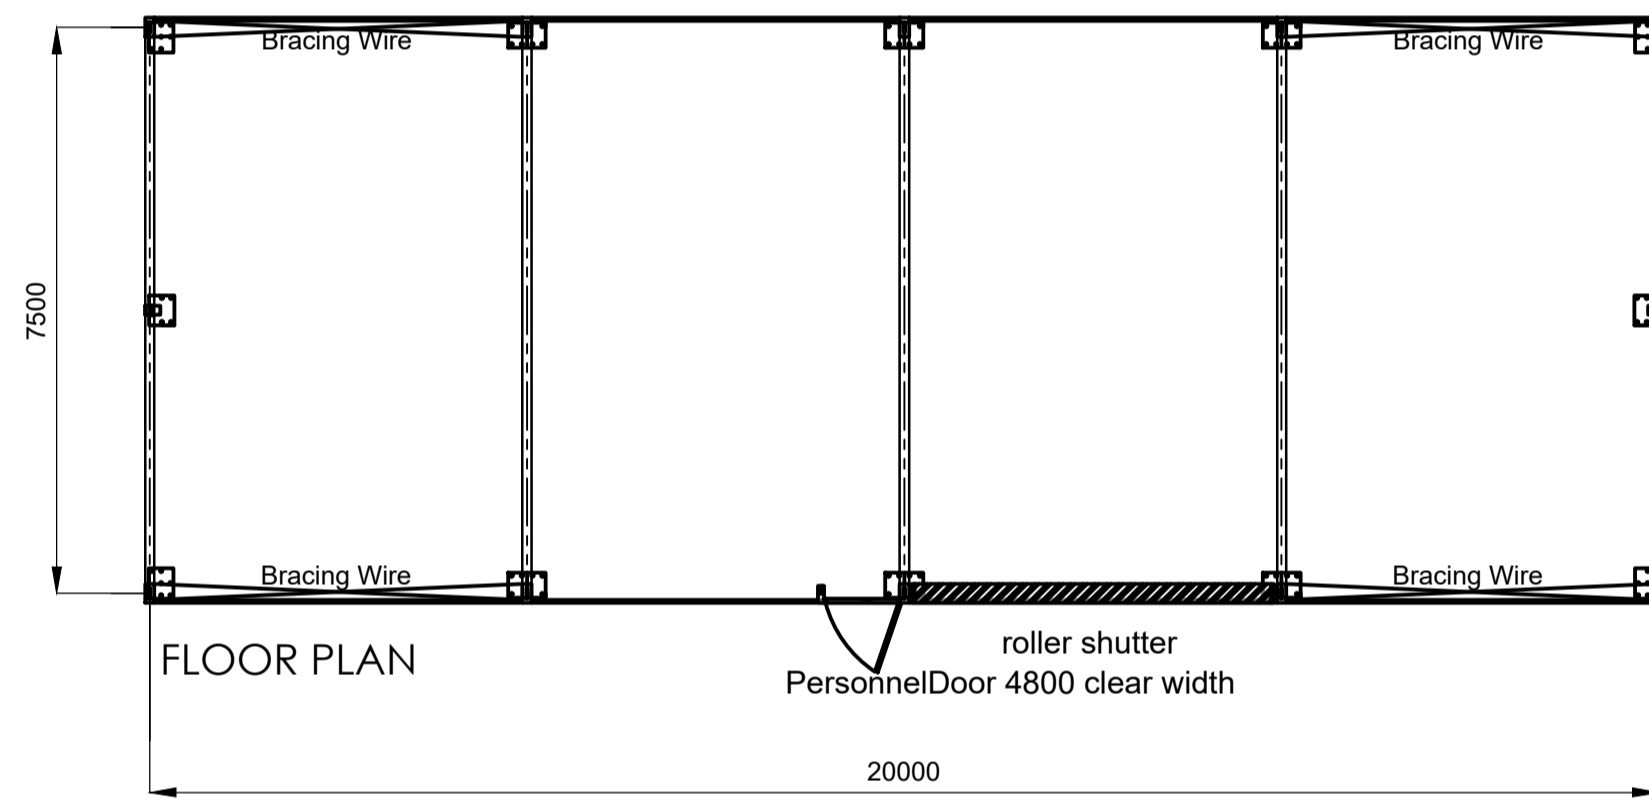

FLOOR PLAN

 

ROOF PLAN



Revisions A External dimensions added Apr 22 OK

Client Carrs Billington

Project Temporary storage building
Gisburn Auction Mart
BB7 4ES

Drawing Temporary building
Floor Plan and Elevation

Drawing No. 2287 - 10

Scale 1:100 @ A1 Drawn OK Date Mar 2022

Do not scale from this drawing. Drawing to be read in conjunction with all other relevant drawing and information from all other consultants. Any discrepancies identified between drawing and site to be reported to CH Group immediately. CH Group accepts no liability for any omission or inconsistencies. All rights reserved this drawing is copyright of CH Design, part of CH Group.