


Carrs Billington
GISBURN
KEY:
— Extent of development site
— Extent of other site ownership

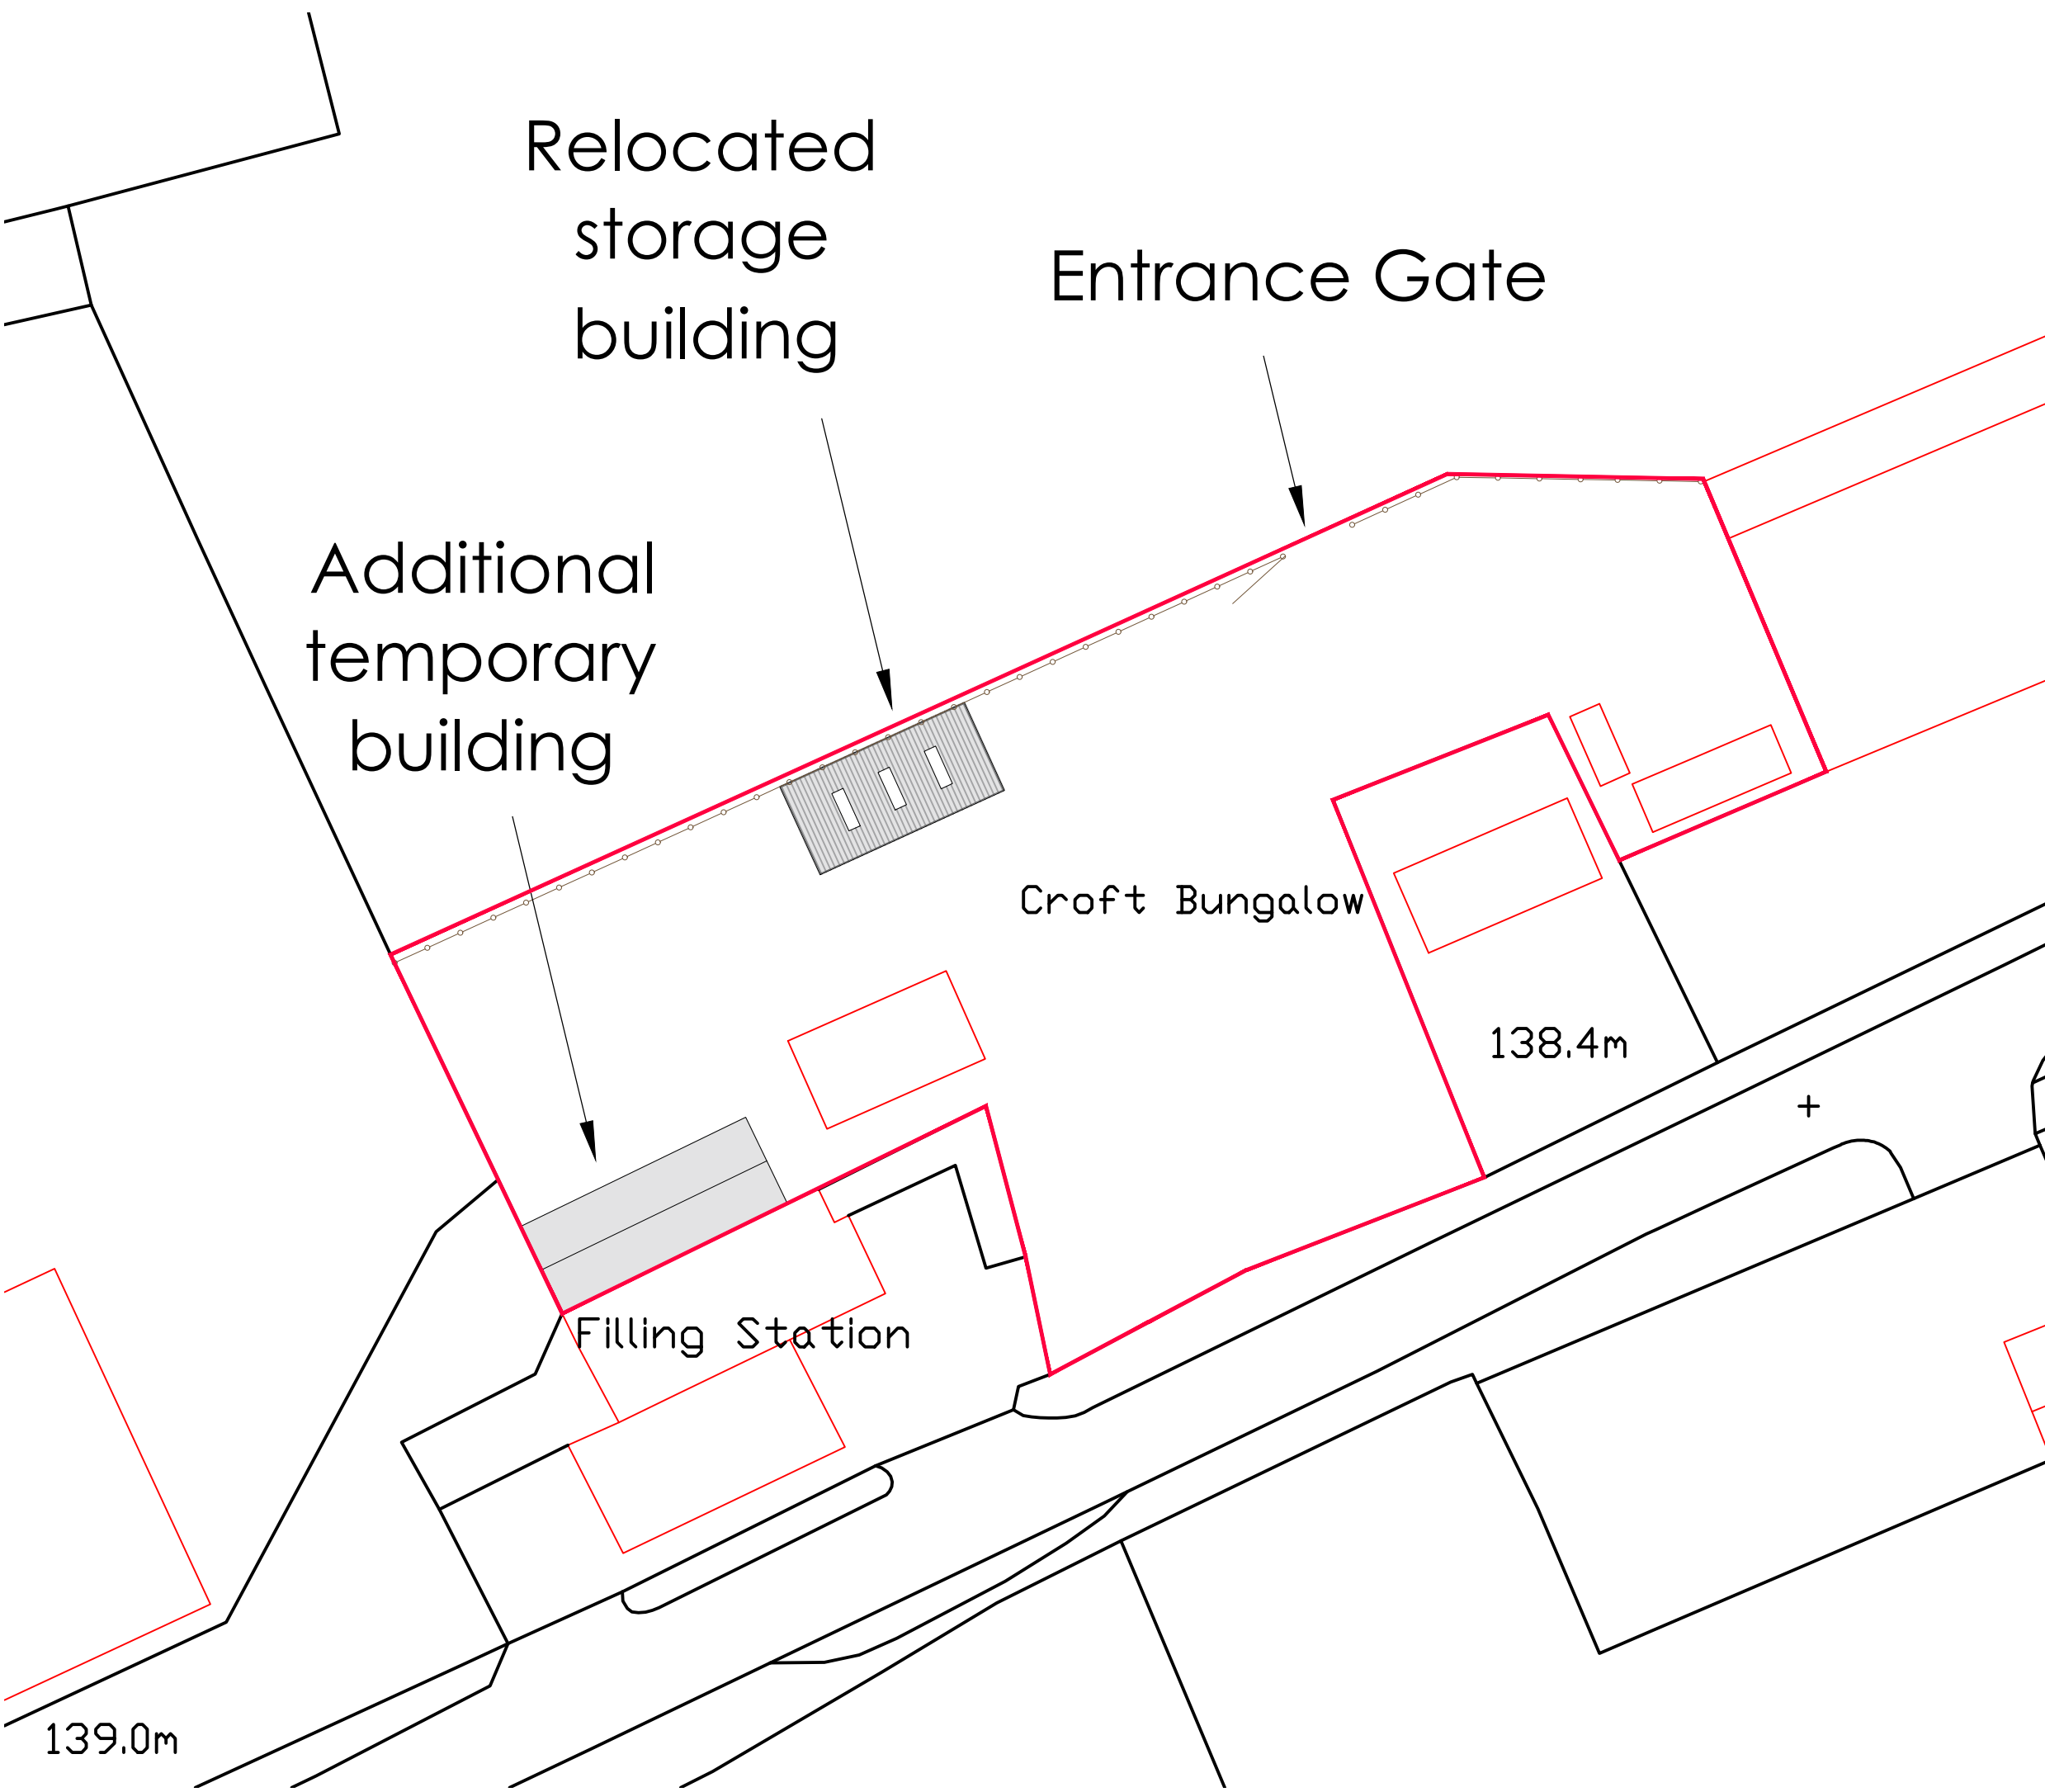

Revisions	
Client	Carrs Billington
Project	Temporary storage building Gisburn Auction Mart BB7 4ES
Drawing	Block/Site Plan As Proposed
Drawing No.	2287 - 03
Scale	1:500 @ A3
Drawn	OK
Date	Mar 2022

Do not scale from this drawing. Drawing to be read in conjunction with all other relevant drawing and information from all other consultants. Any discrepancies identified between drawing and site to be reported to CH Group immediately. CH Group accepts no liability for any omission or inconsistencies. All rights reserved this drawing is copyright of CH Design, part of CH Group.