


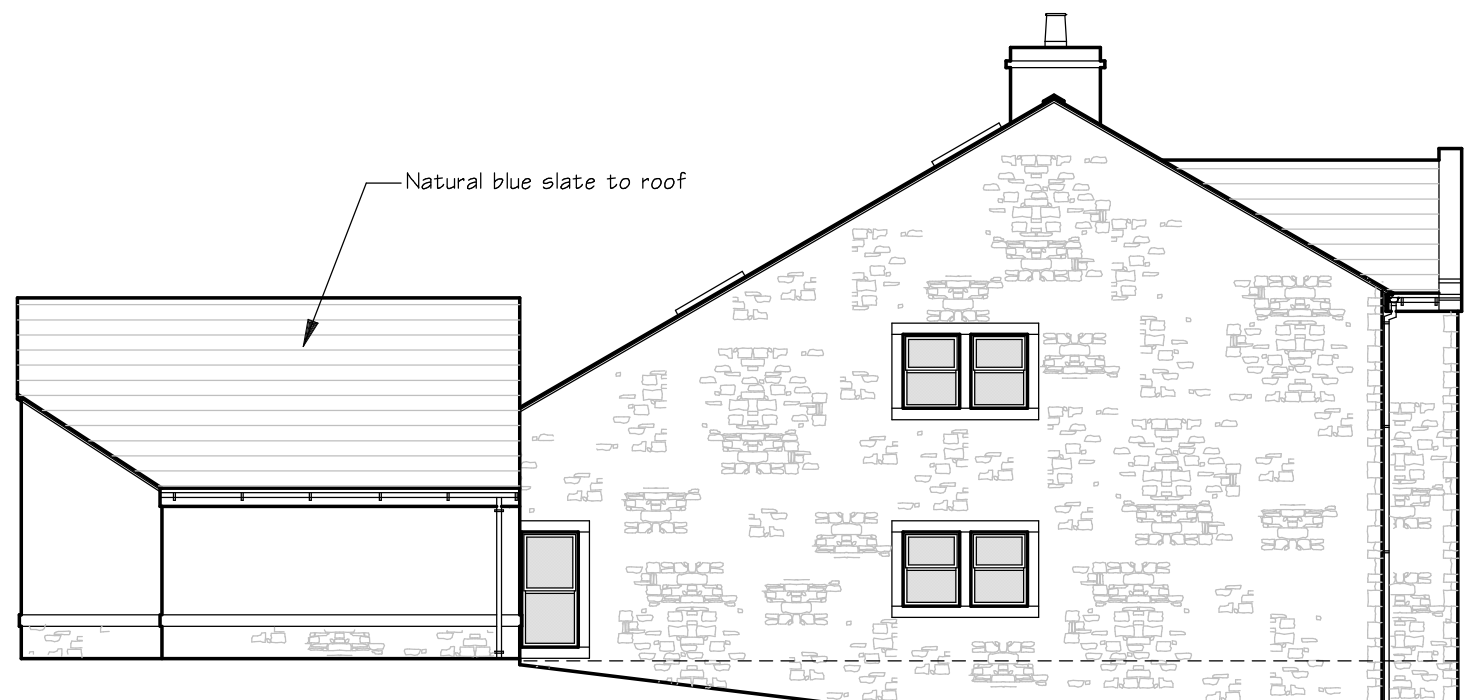

North East Elevation




North West Elevation



South West Elevation



South East Elevation

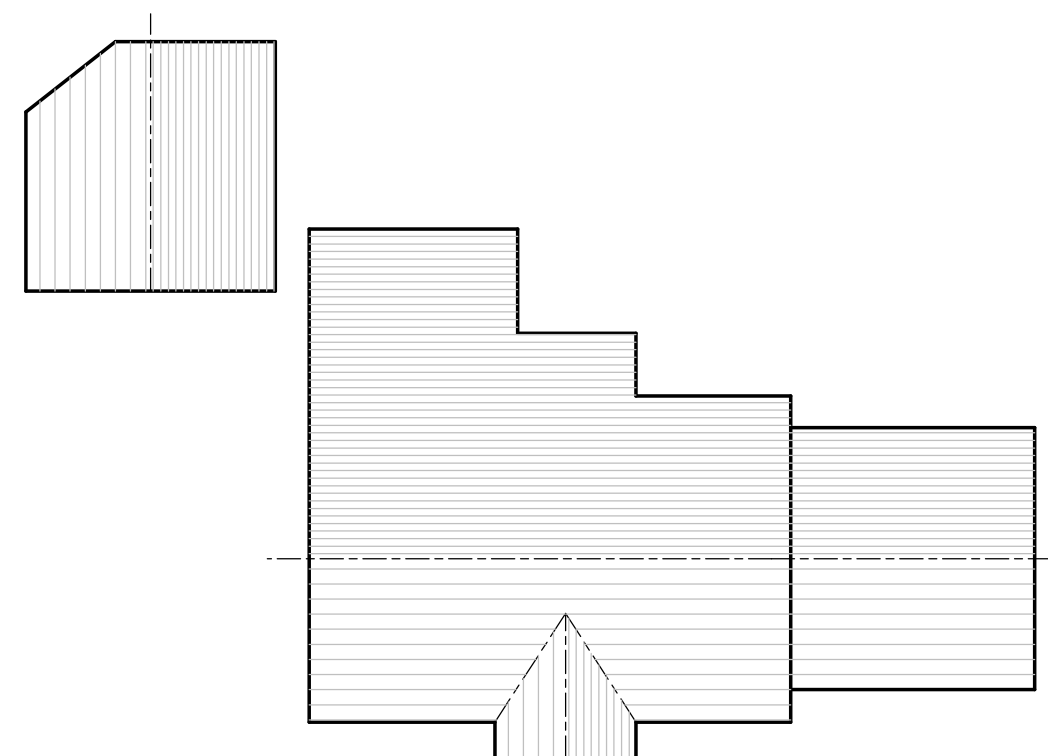

Roof Plan 1:200

No	AMENDMENT	DATE



Stonehaven,
Jinny Lane,
Roughlee, Burnley
Lancashire BB12 9LL

tel 01282 604674
mobile 07831585063
e-mail roughlee@aol.com

**Proposed Garage & Garden
Room Extension
at
2 Bowland View
Gisburn
for
Mr A Parkinson**

Stonehaven consultants retain all copyright
to this drawing, do not scale this drawing
Check all dimensions on site. In the event
of a discrepancy refer queries to the
address below

SCALE 1:100 DATE 31/3/22
DRG No 2022/613