


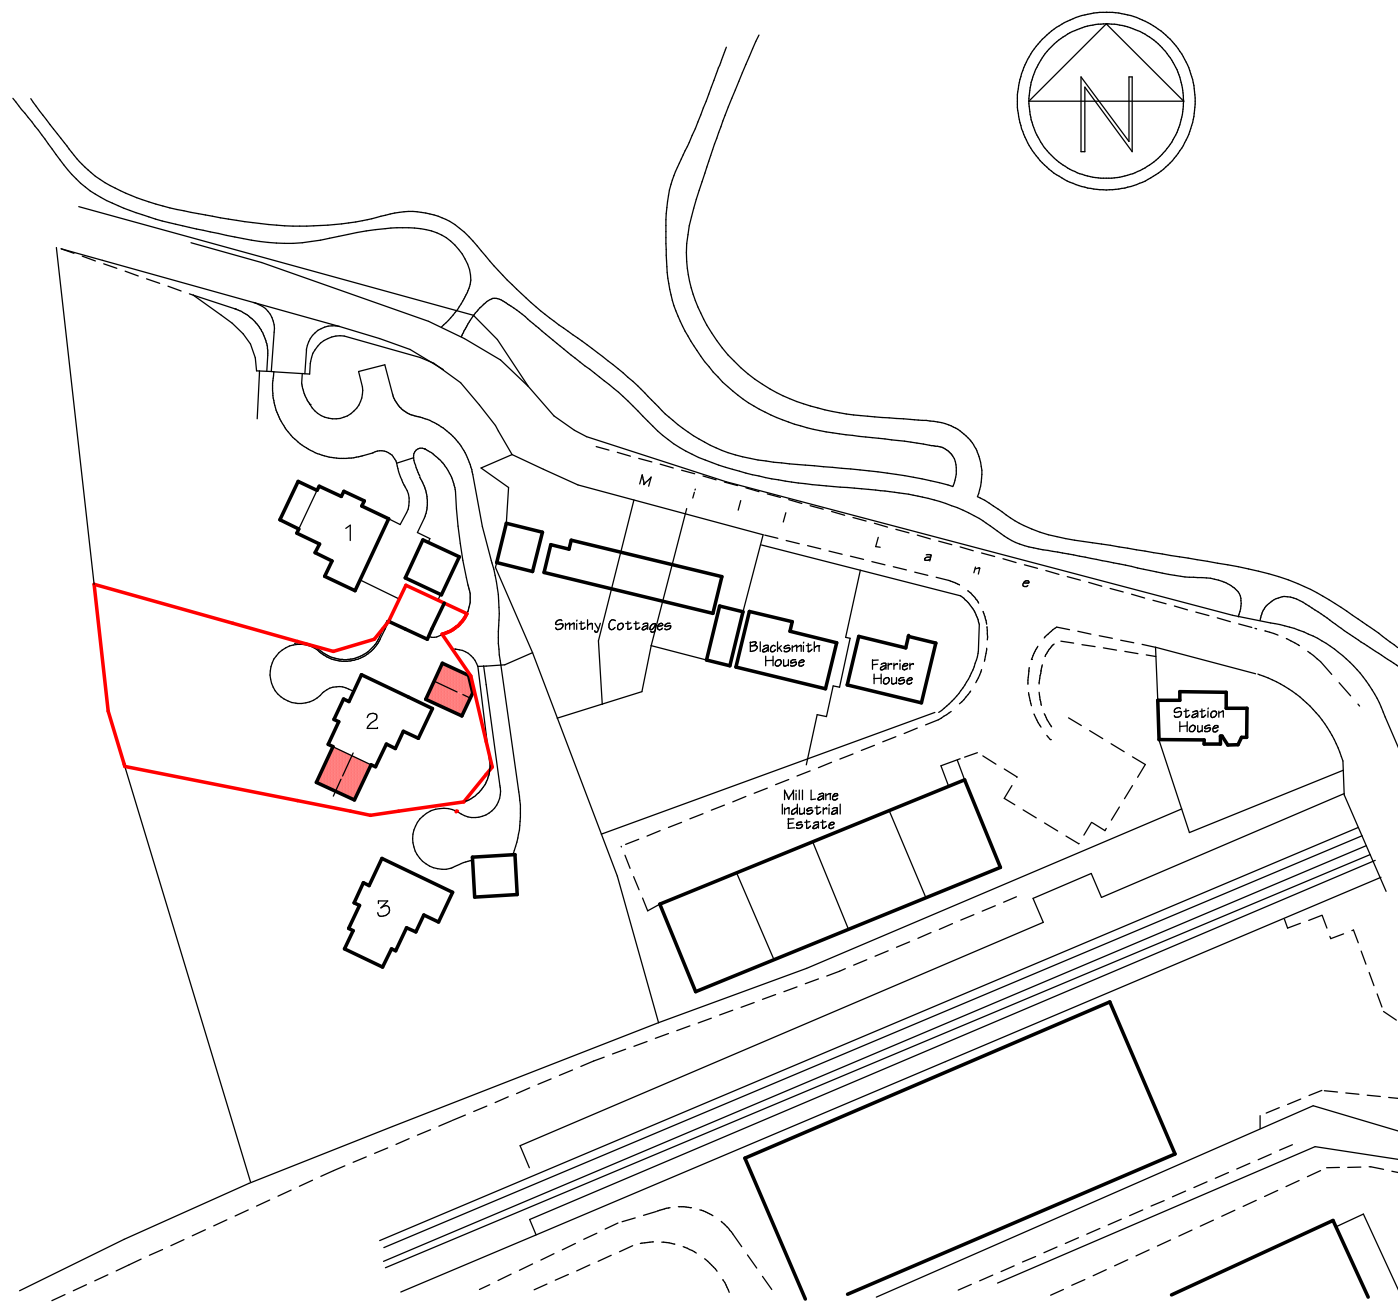


Location Plan 1:1250



Site Plan 1:500

No	AMENDMENT	DATE

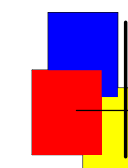

GEOFF HOOK
Building & Planning Consultants

Stonehaven,
Jinny Lane,
Roughlee, Burnley
Lancashire BB12 9LL
mobile 07831585063
e-mail roughlee@aol.com

Location & Site Plan
of
2 Bowland View
Gisburn
for
Mr A Parkinson

Geoff Hook retains all copyright
to this drawing, do not scale this drawing.
Check all dimensions on site. In the event
of a discrepancy refer queries to the
address below.
SCALE 1:1250 & 1:500 DATE 10/4/13
DRG No 202216/13