



First Floor Plan

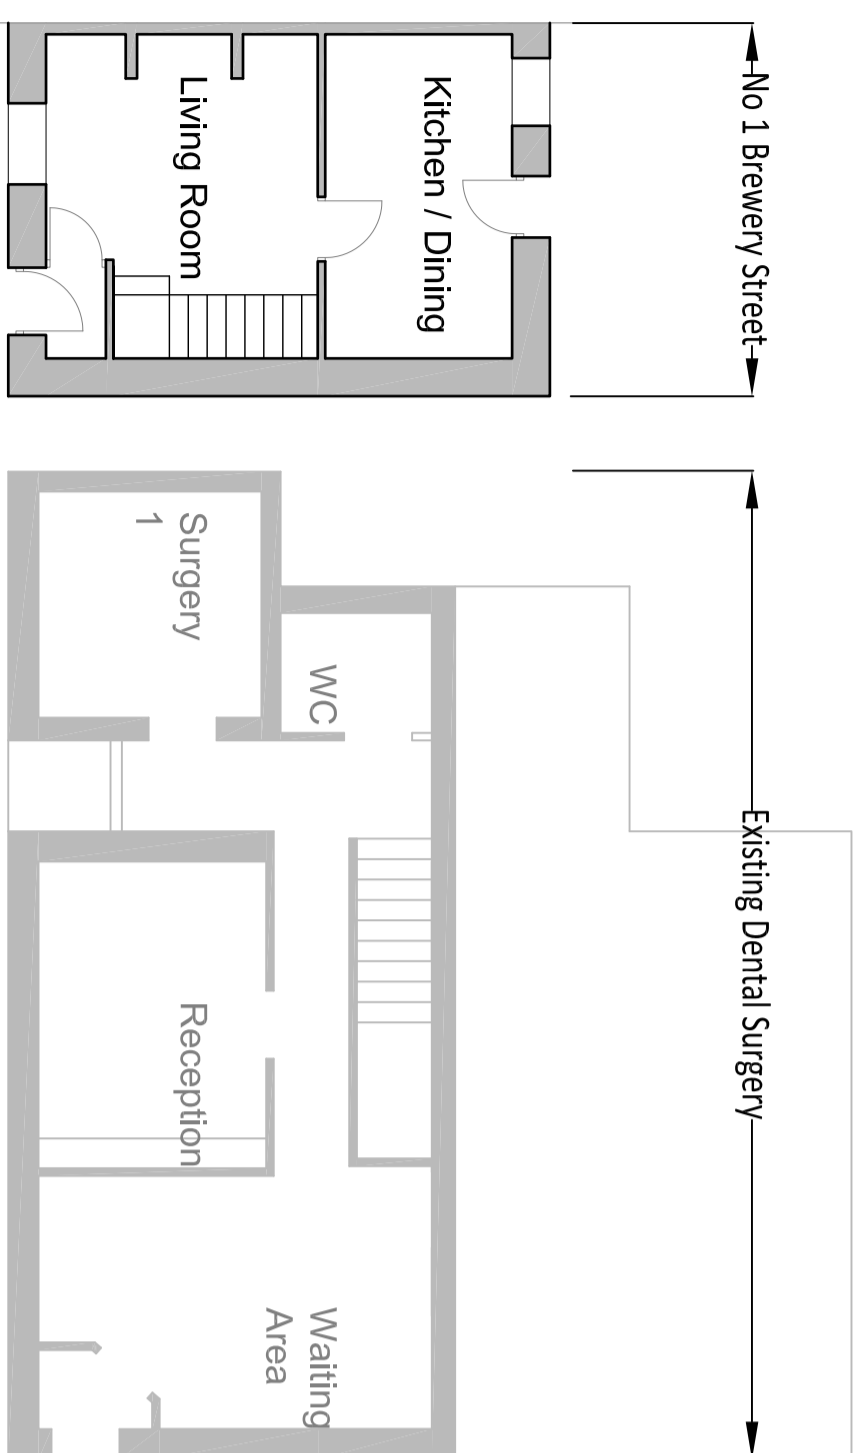


Ground Floor Plan

EXISTING PLANS

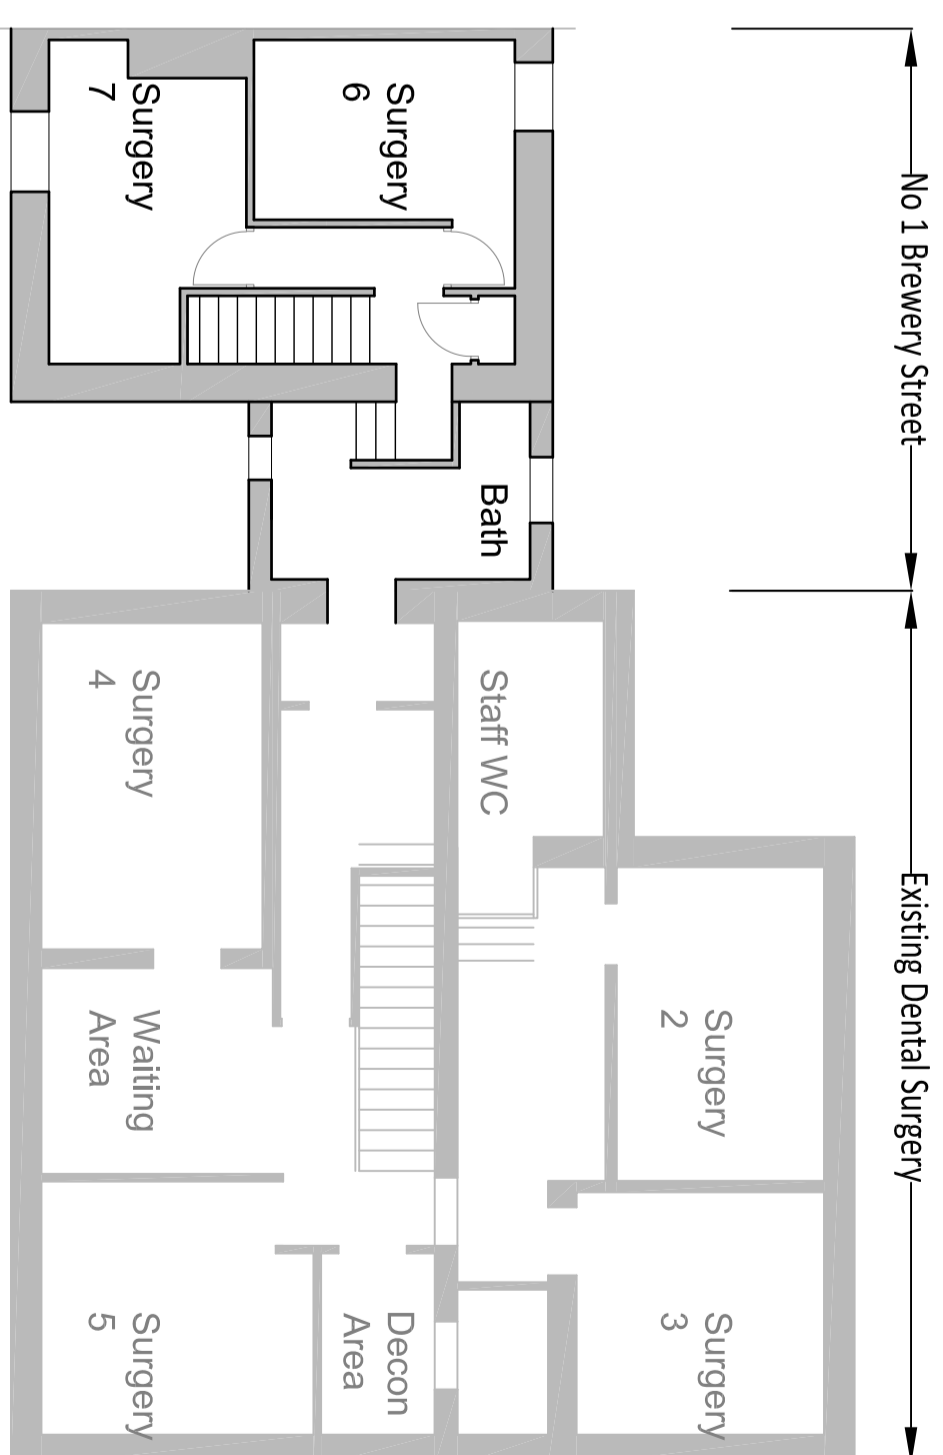


First Floor Plan

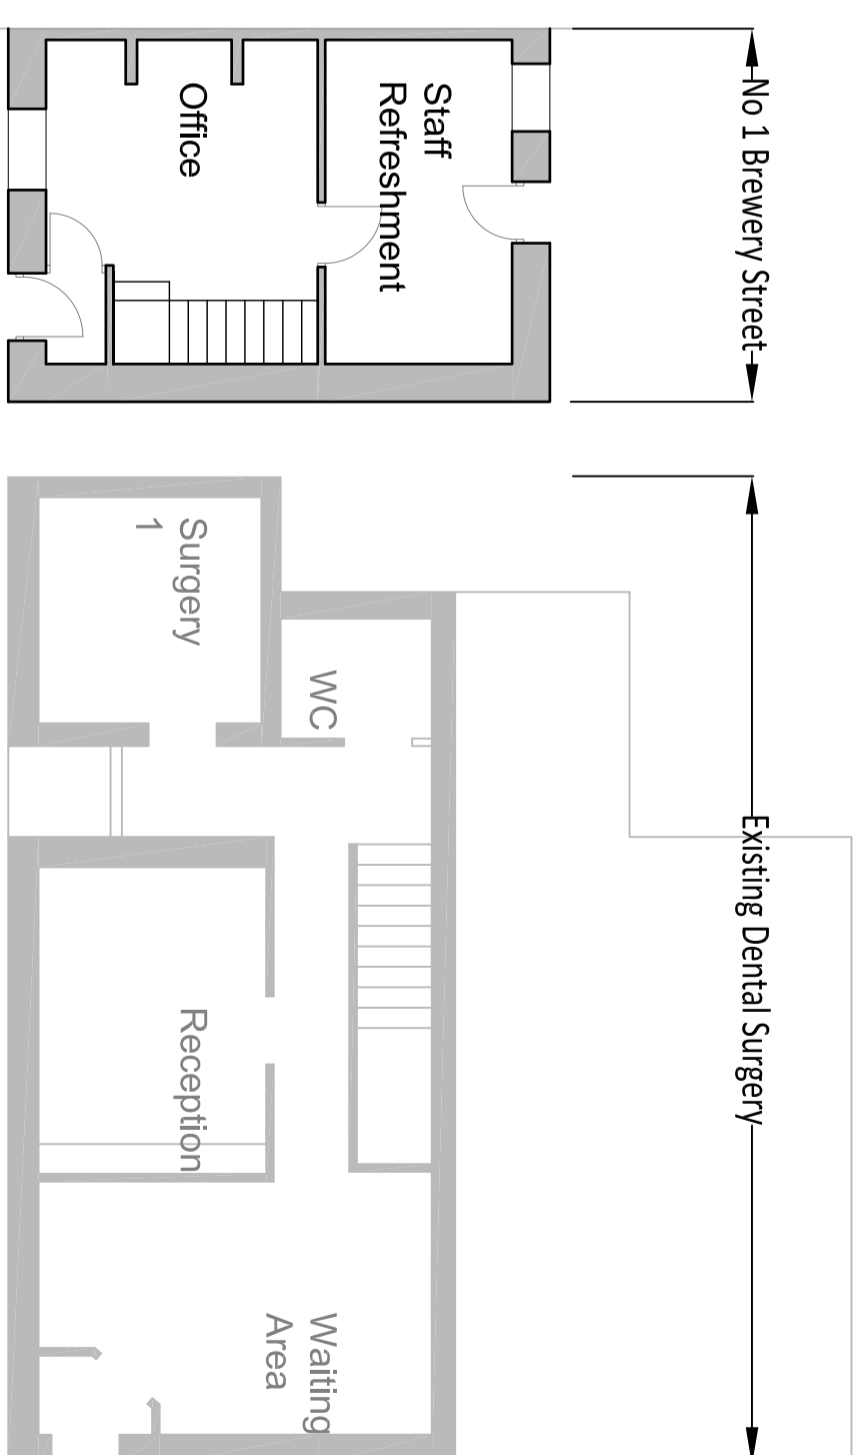

Ground Floor Plan

PROPOSED PLANS

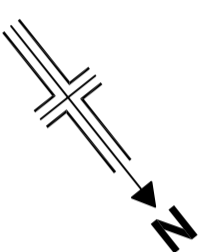

Berry Lane Dental Surgery

Proposed Change of Use
1 Brewery Street
Longridge

Existing and Proposed Plans

Dwng No. **A3796-PL01** Rev.

Scale **1:100** Sheet Size **A2**

Date **May 2022**

Drawn **DME** Checked Approved



PSA Design Ltd
The Old Bank House, 6 Berry Lane,
Longridge, Preston, PR3 3JA
Tel. 01772 786066
www.psadesign.co.uk
mail@psadesign.co.uk