



Elevation to Fort Street

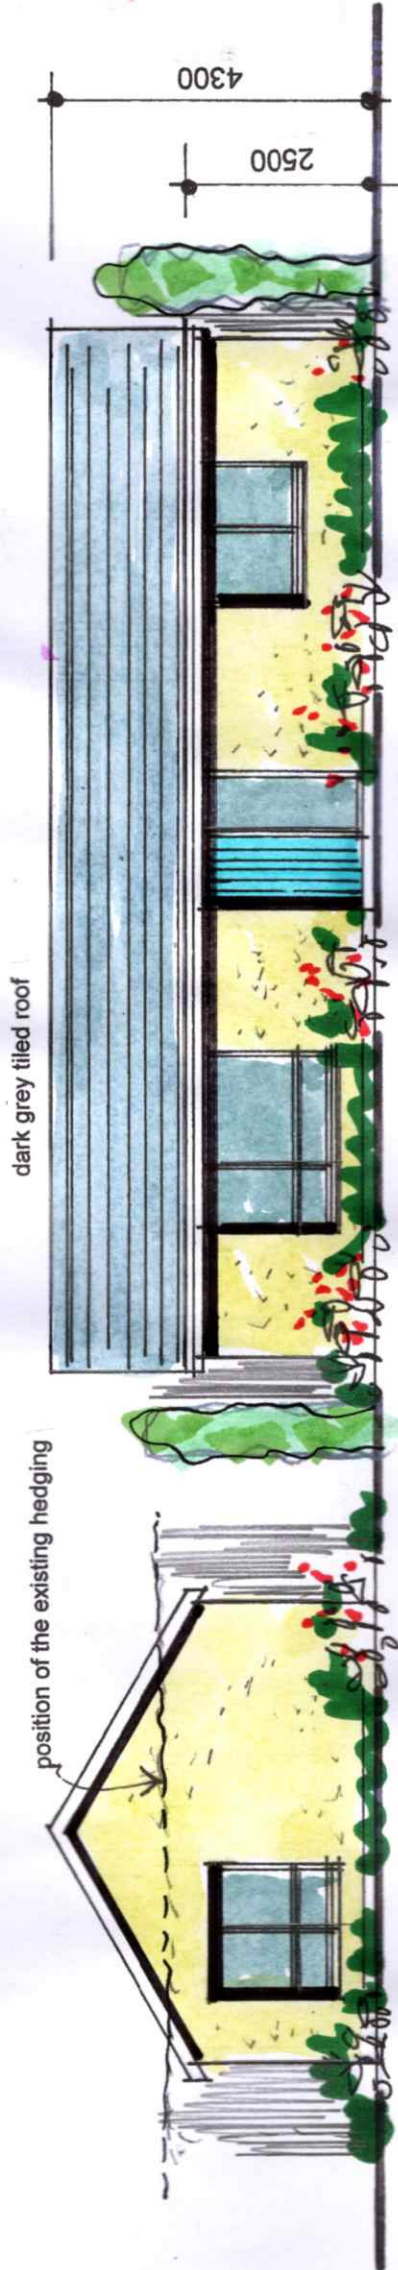

North Elevation to the existing house

East Elevation to Fort Street

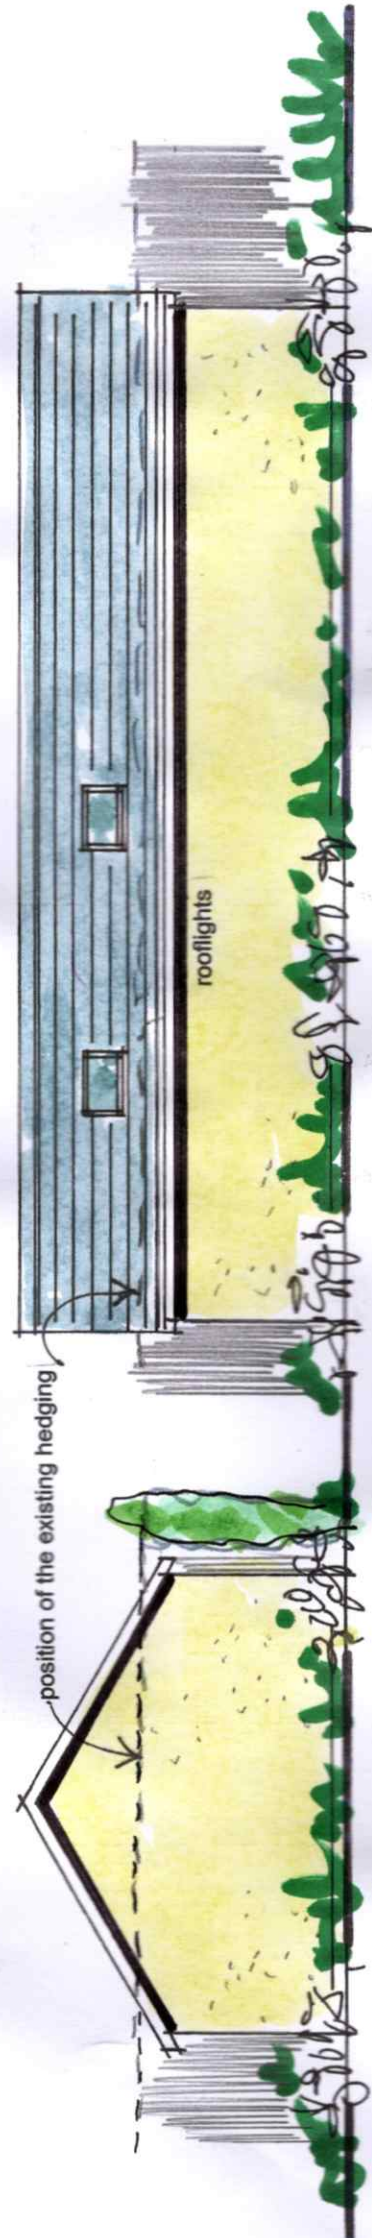

West Elevation

South Elevation



PLANNING Drawing

David Liverside *design*
 Architecture Construction Development
 259 Rossendale Road, Burnley, Lancs. BB11 5BZ
 also at Haywards Heath, West Sussex, RH16 4DZ
 t: 07977 463 496
 e: davidliverside@msn.com

**Proposed Family Annexe
 ELEVATIONS**

1 Greenacres, Read, BB12 7PT
 Mr. and Mrs. Ridge

scale: 1/100th@A3 drawing no:

date: March 2022 22/28/3