




Greenacres

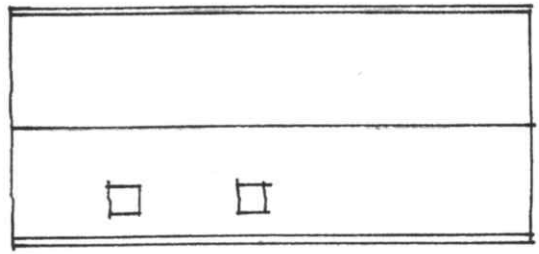

Roof Plan scale: 1/200th



PLANNING Drawing

David Liversidge *designs*
Architecture Construction Development
259 Rosendale Road, Burnley, Lancs. BB11 5BZ
also at Haywards Heath, West Sussex, RH16 4DZ
t: 07977 463 496
e: davidliversidge@msn.com

Proposed Family Annexe
PLAN as PROPOSED

1 Greenacres, Read, BB12 7PT
Mr. and Mrs. Ridge

scale: 1/100th@A3 drawing no:
date: March 2022 22/28/2

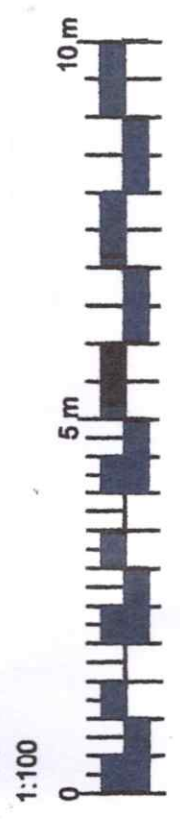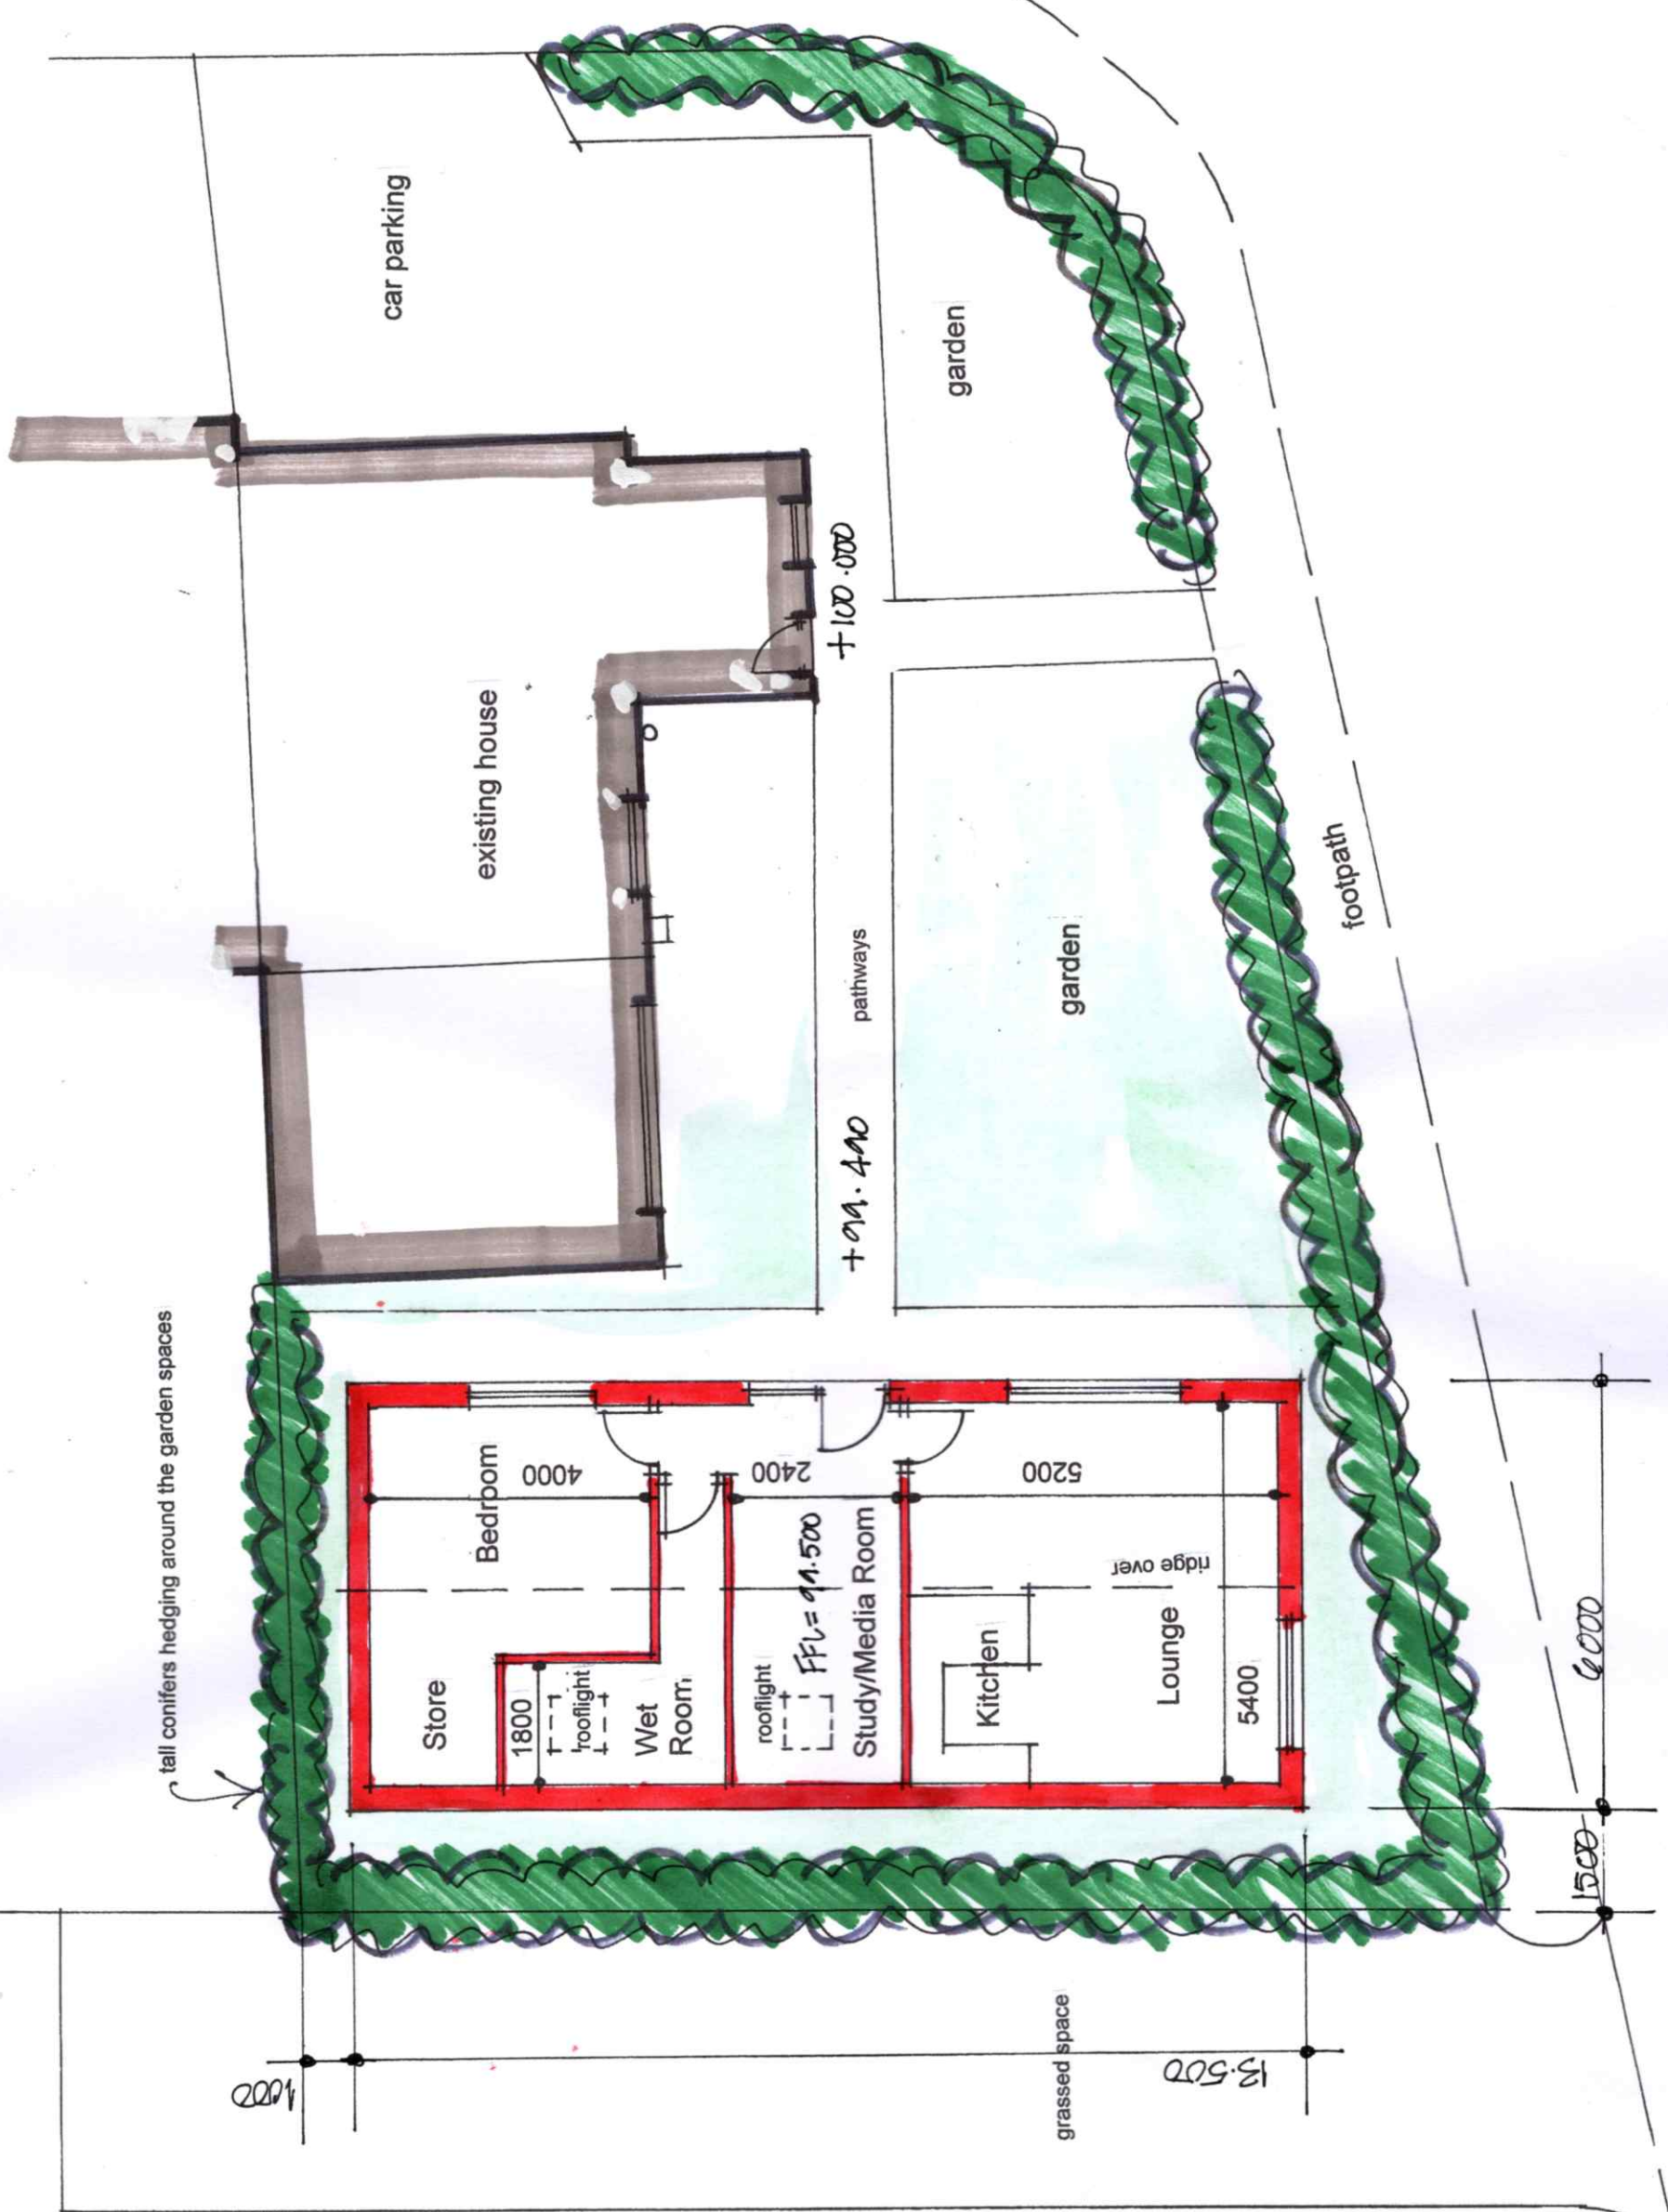

Fort Street