




**Existing Front (east) Elevation**  
1 : 100

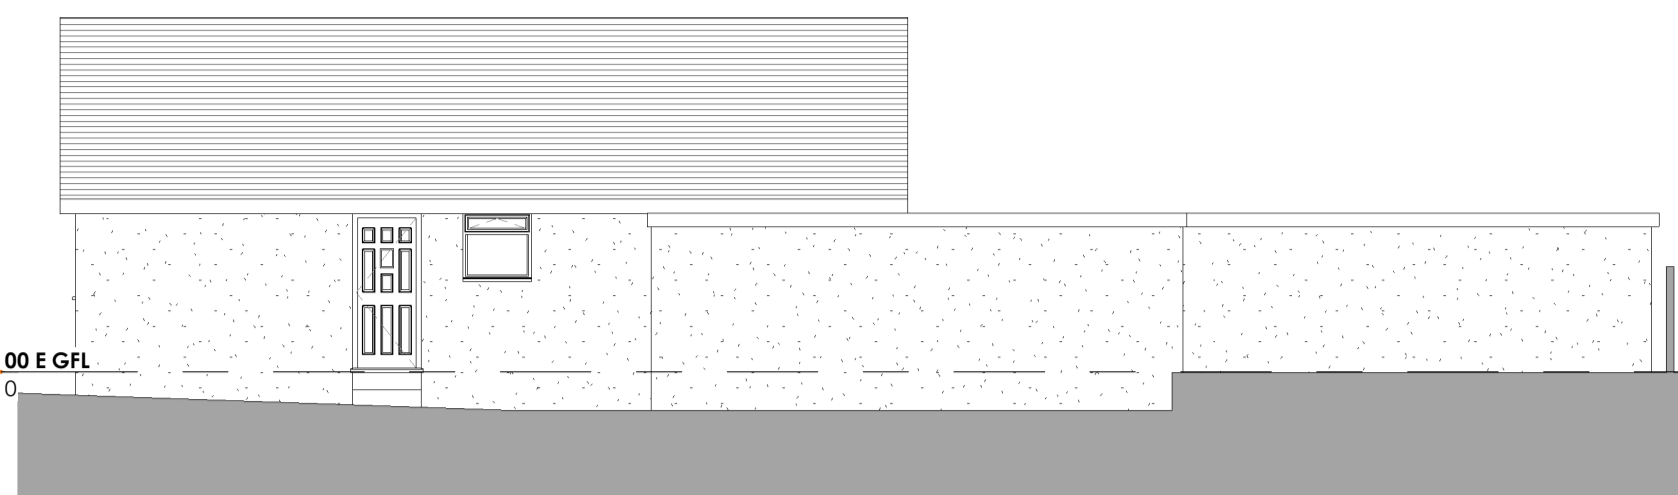


**Existing Side (north) Elevation**  
1 : 100

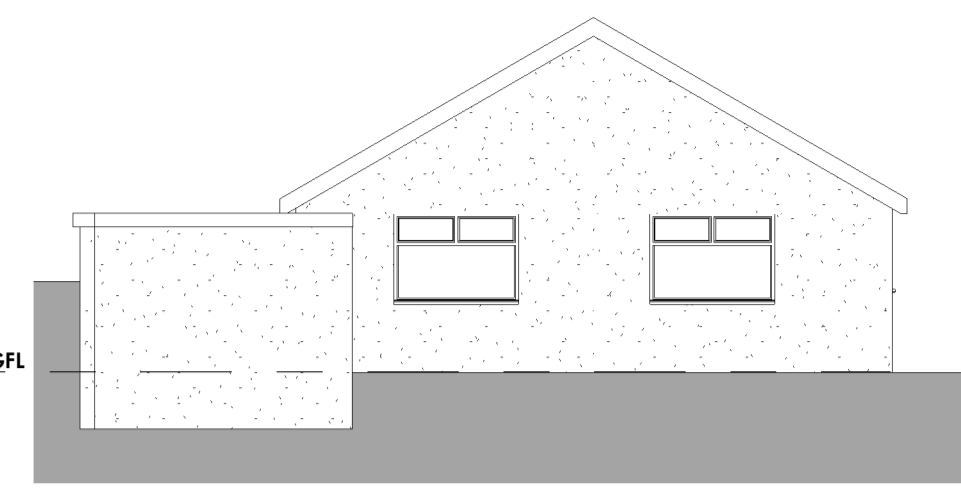


**Existing Rear (west) Elevation**  
1 : 100

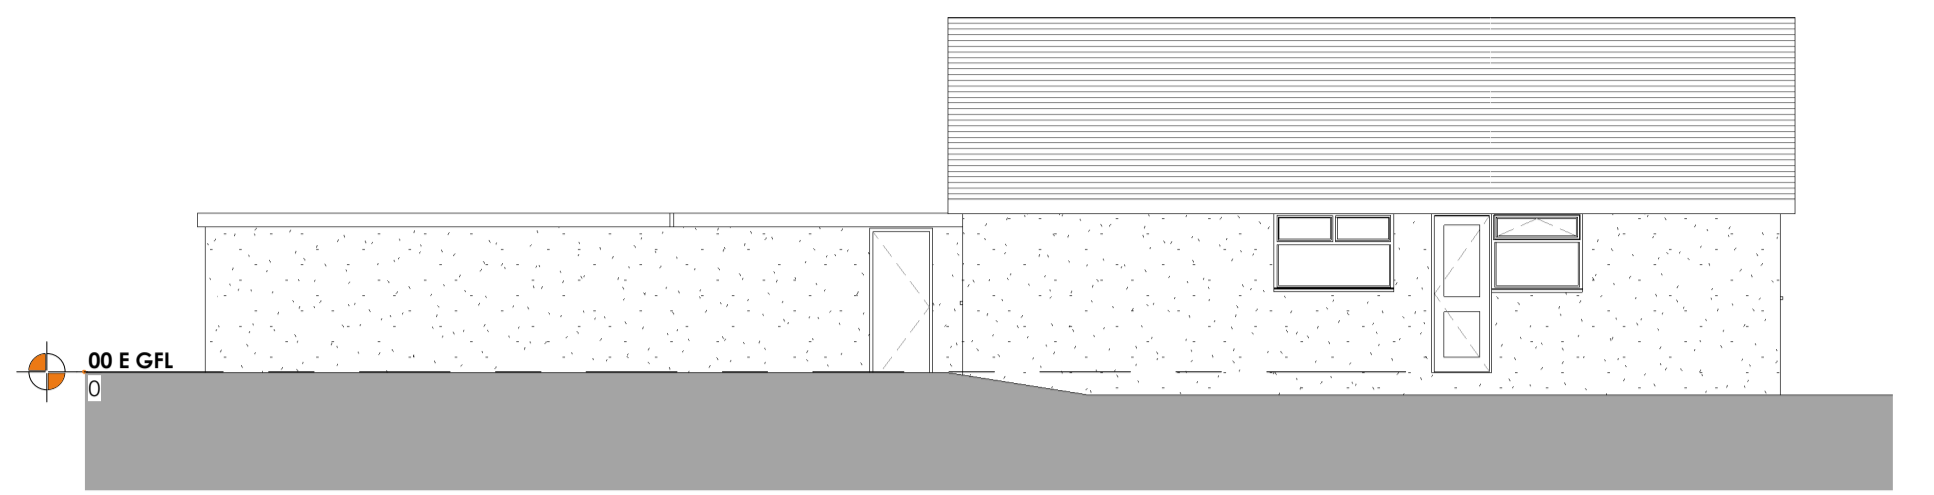


**Existing Side (south) Elevation**  
1 : 100

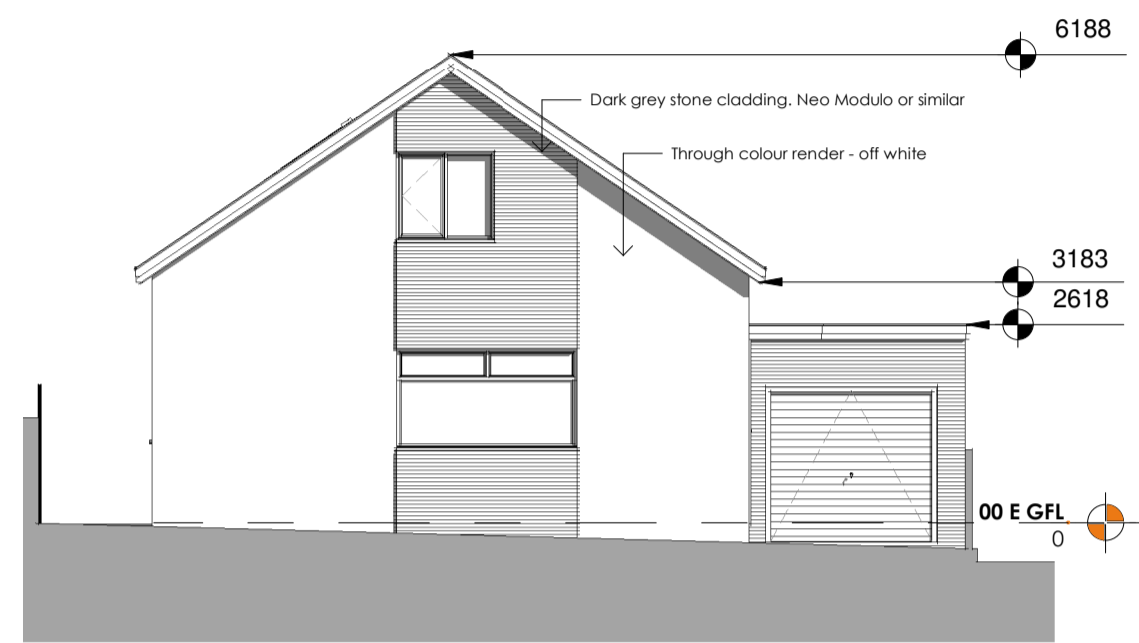

**Proposed Front (east) Elevation**  
1 : 100

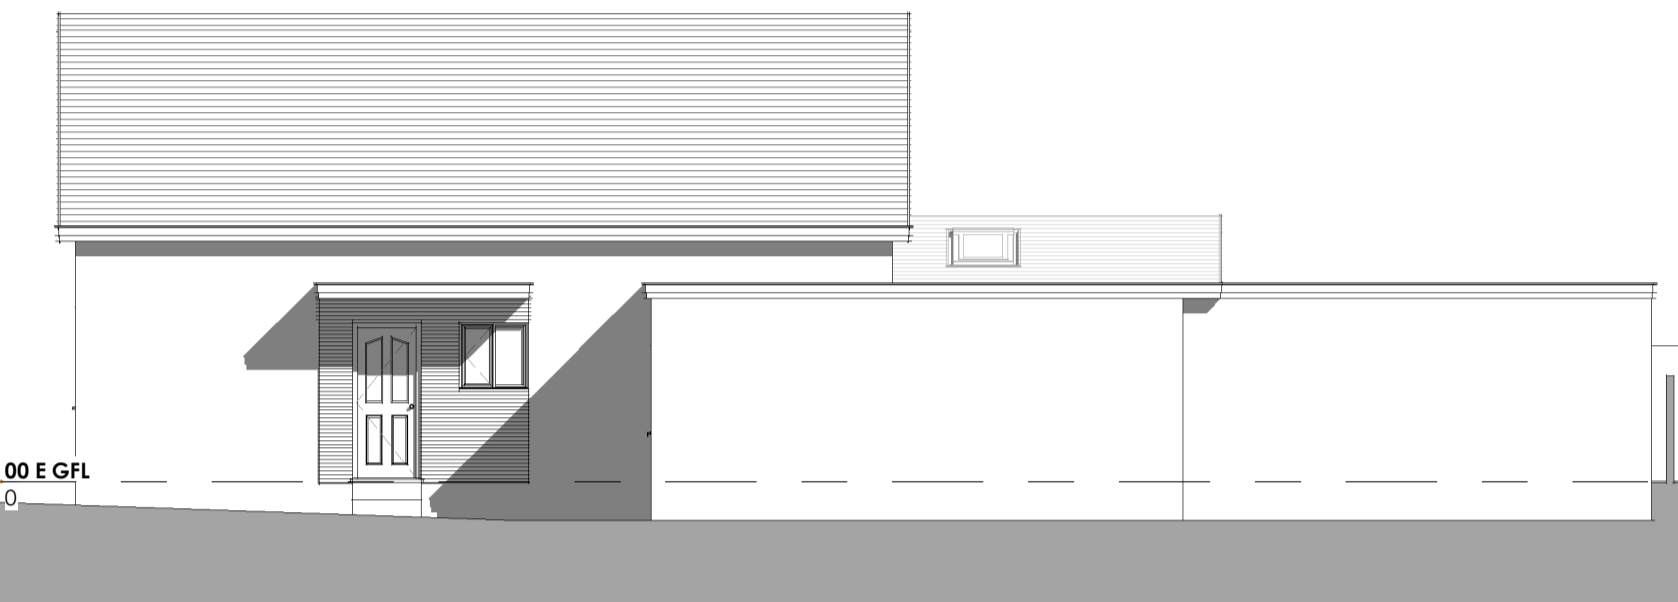


**Proposed Side (north) Elevation**  
1 : 100

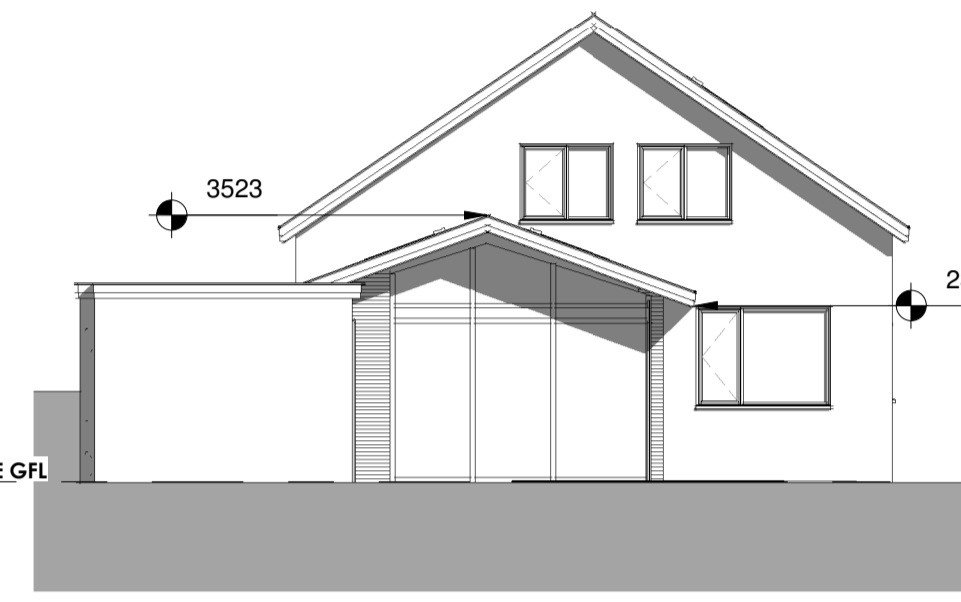


**Proposed Rear (west) Elevation**  
1 : 100




**Proposed Side (south) Elevation**  
1 : 100

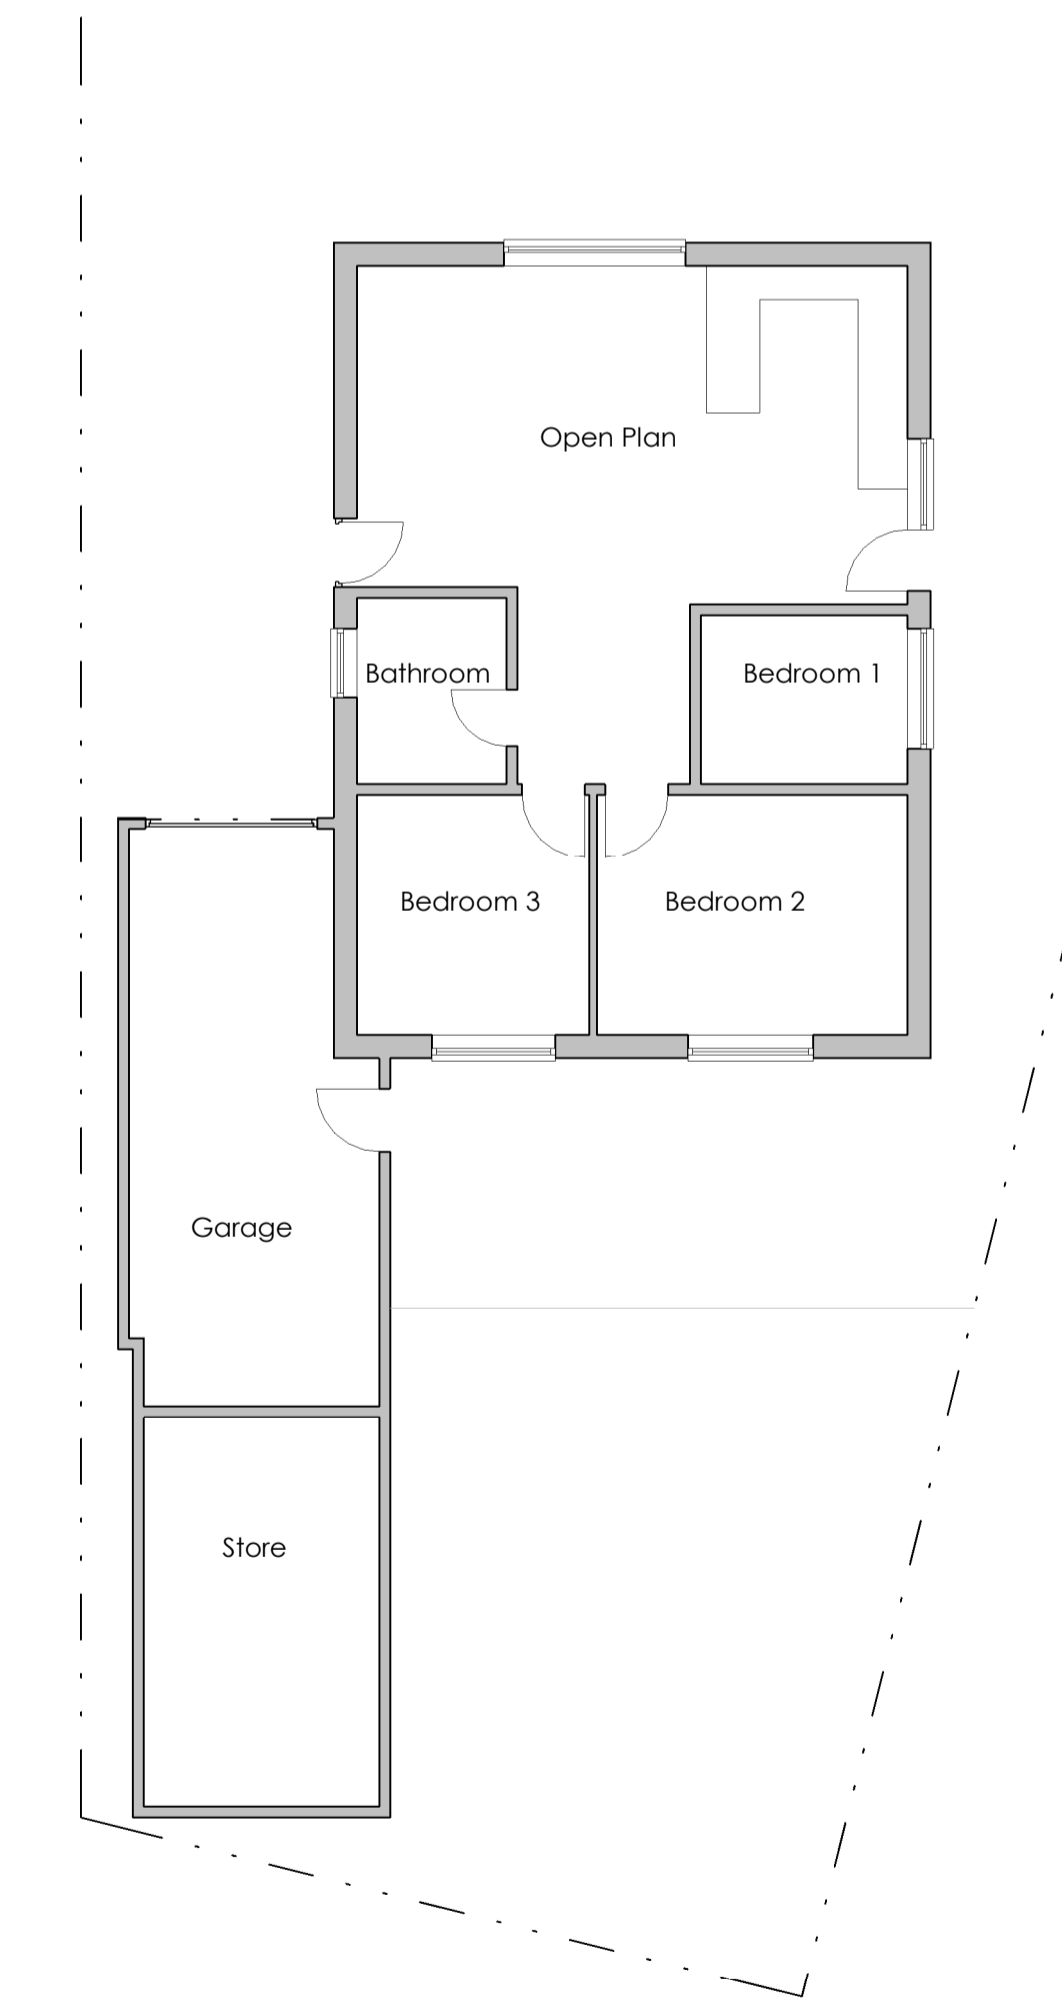


**Existing Ground Floor Plan**  
1 : 100

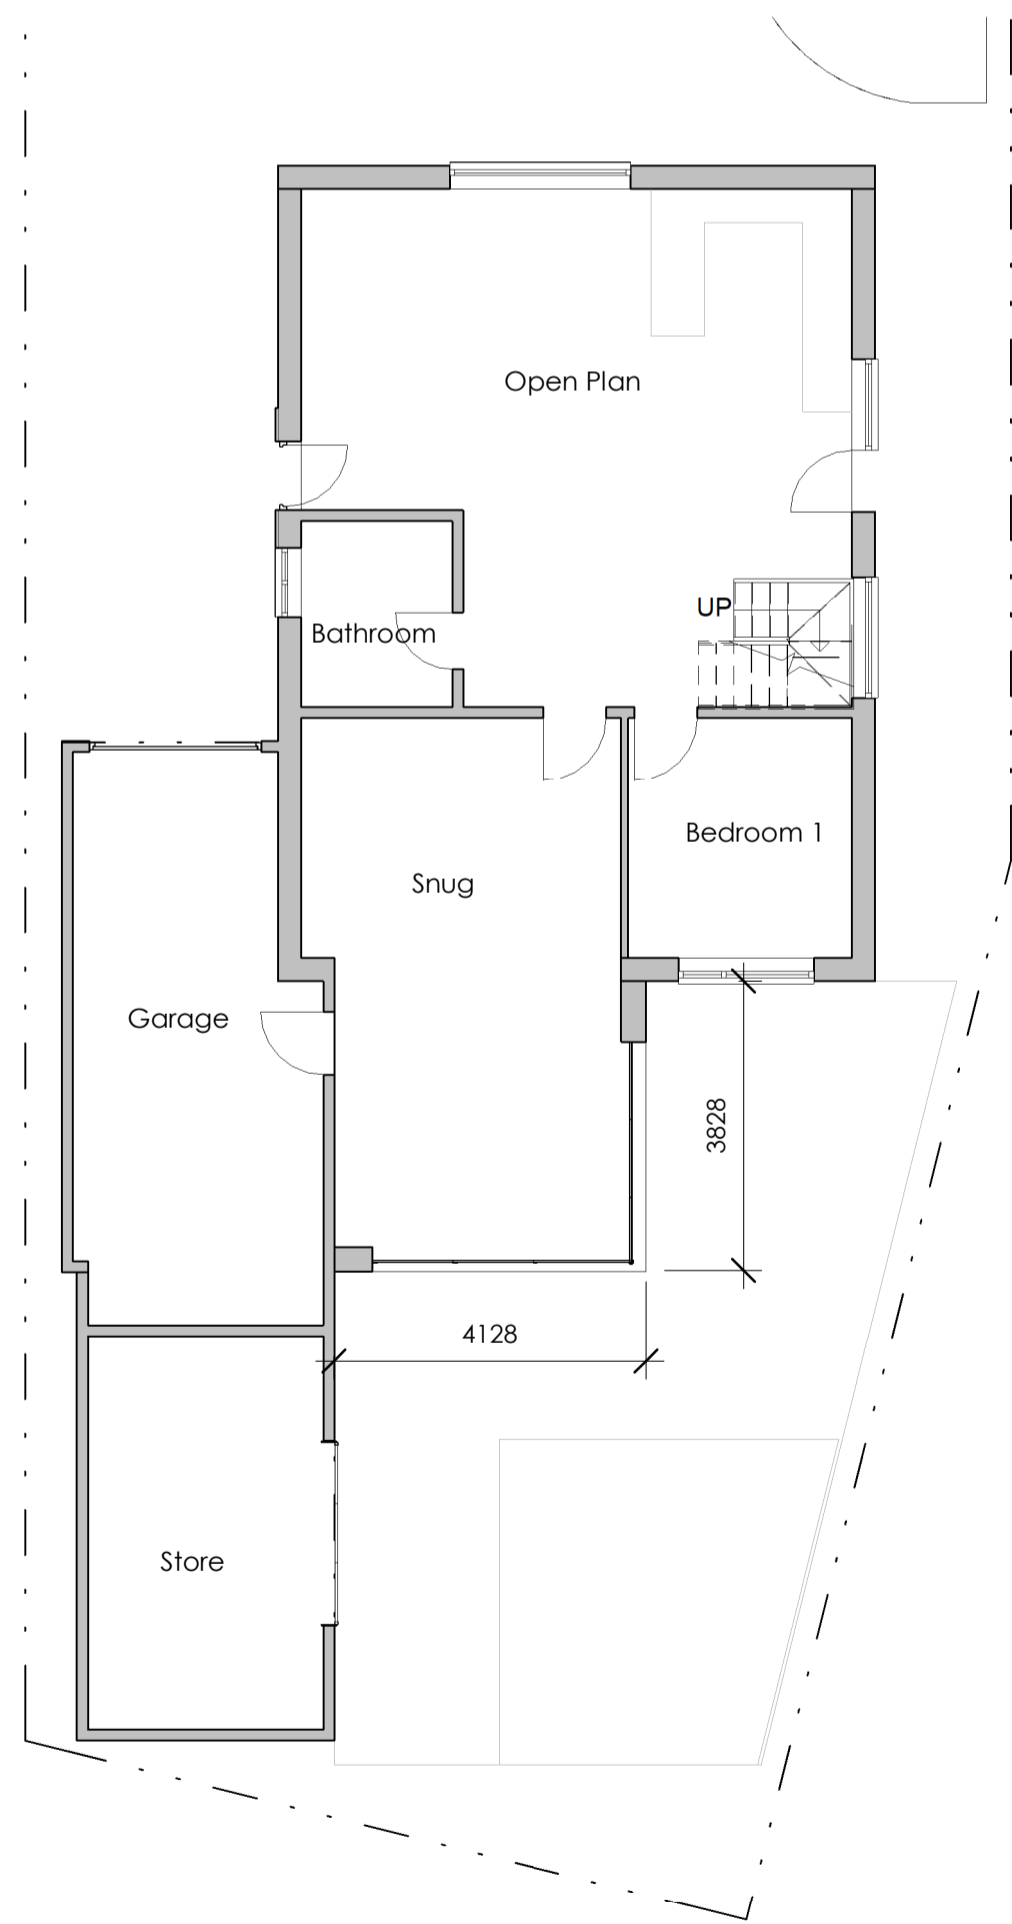


**Proposed Ground Floor Plan**  
1 : 100

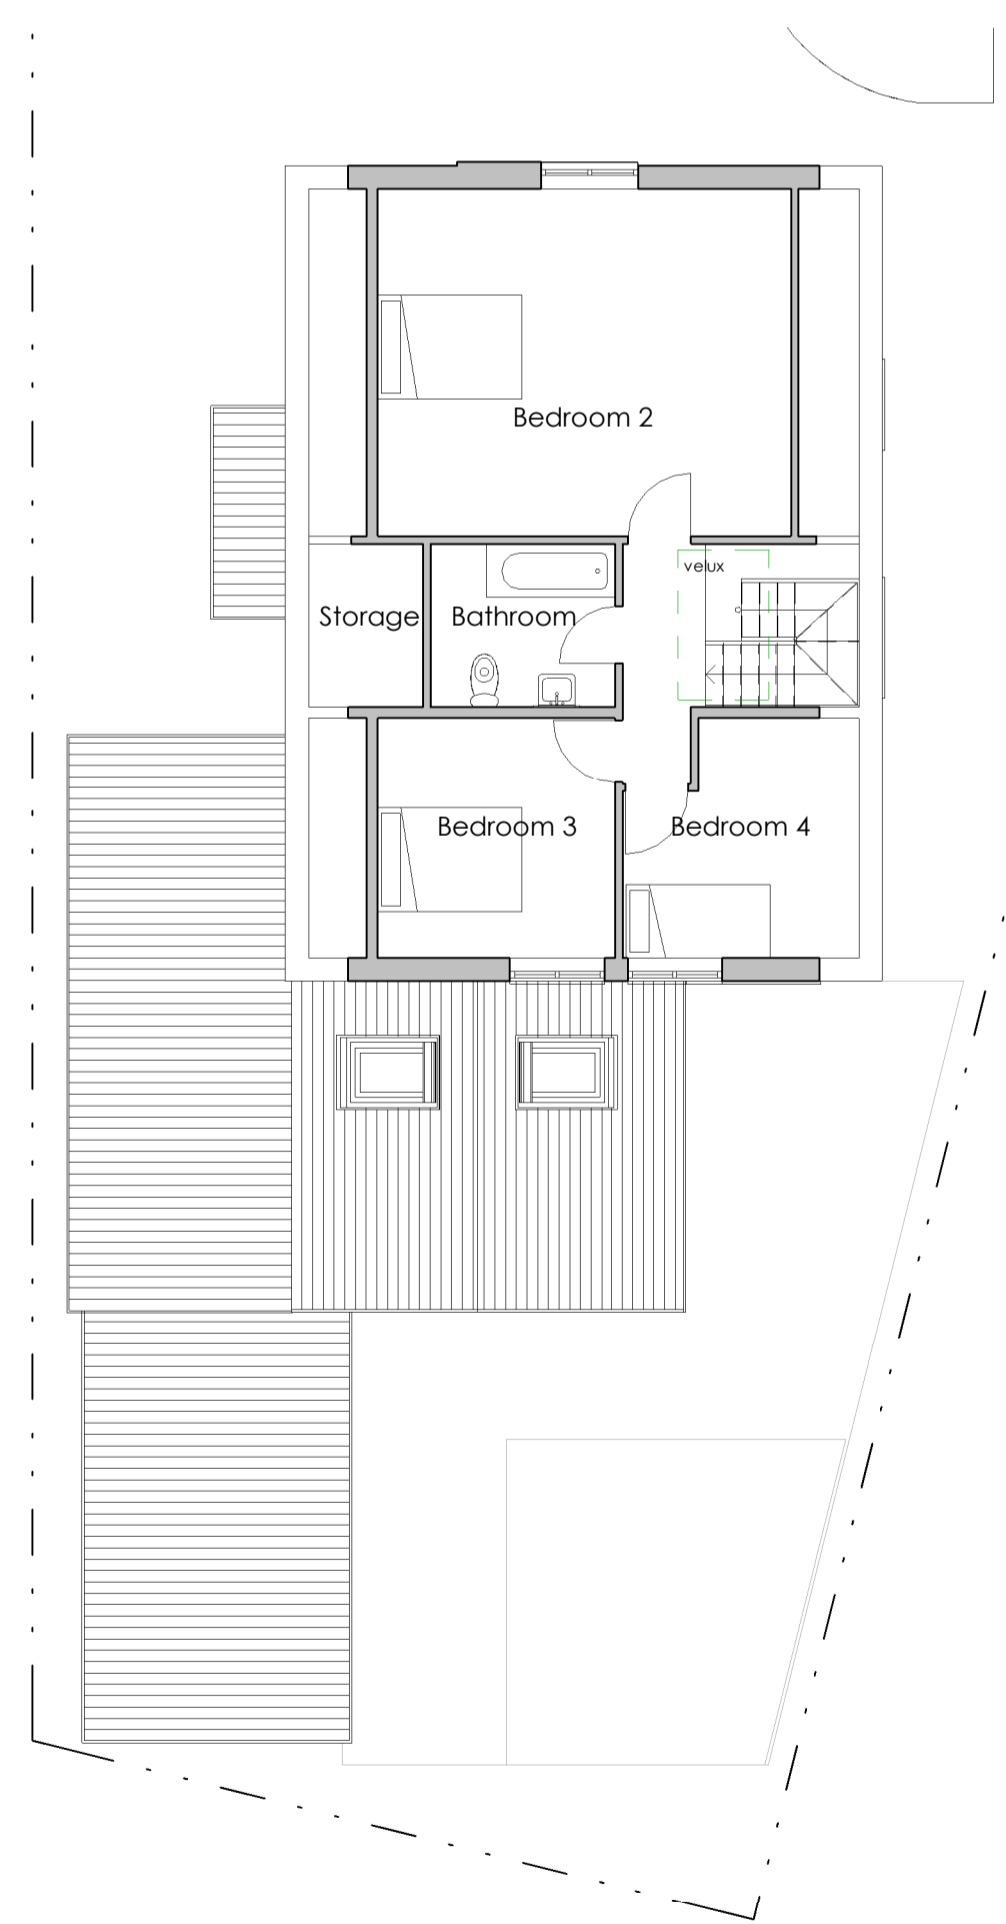

**Proposed First Floor Plan**  
1 : 100

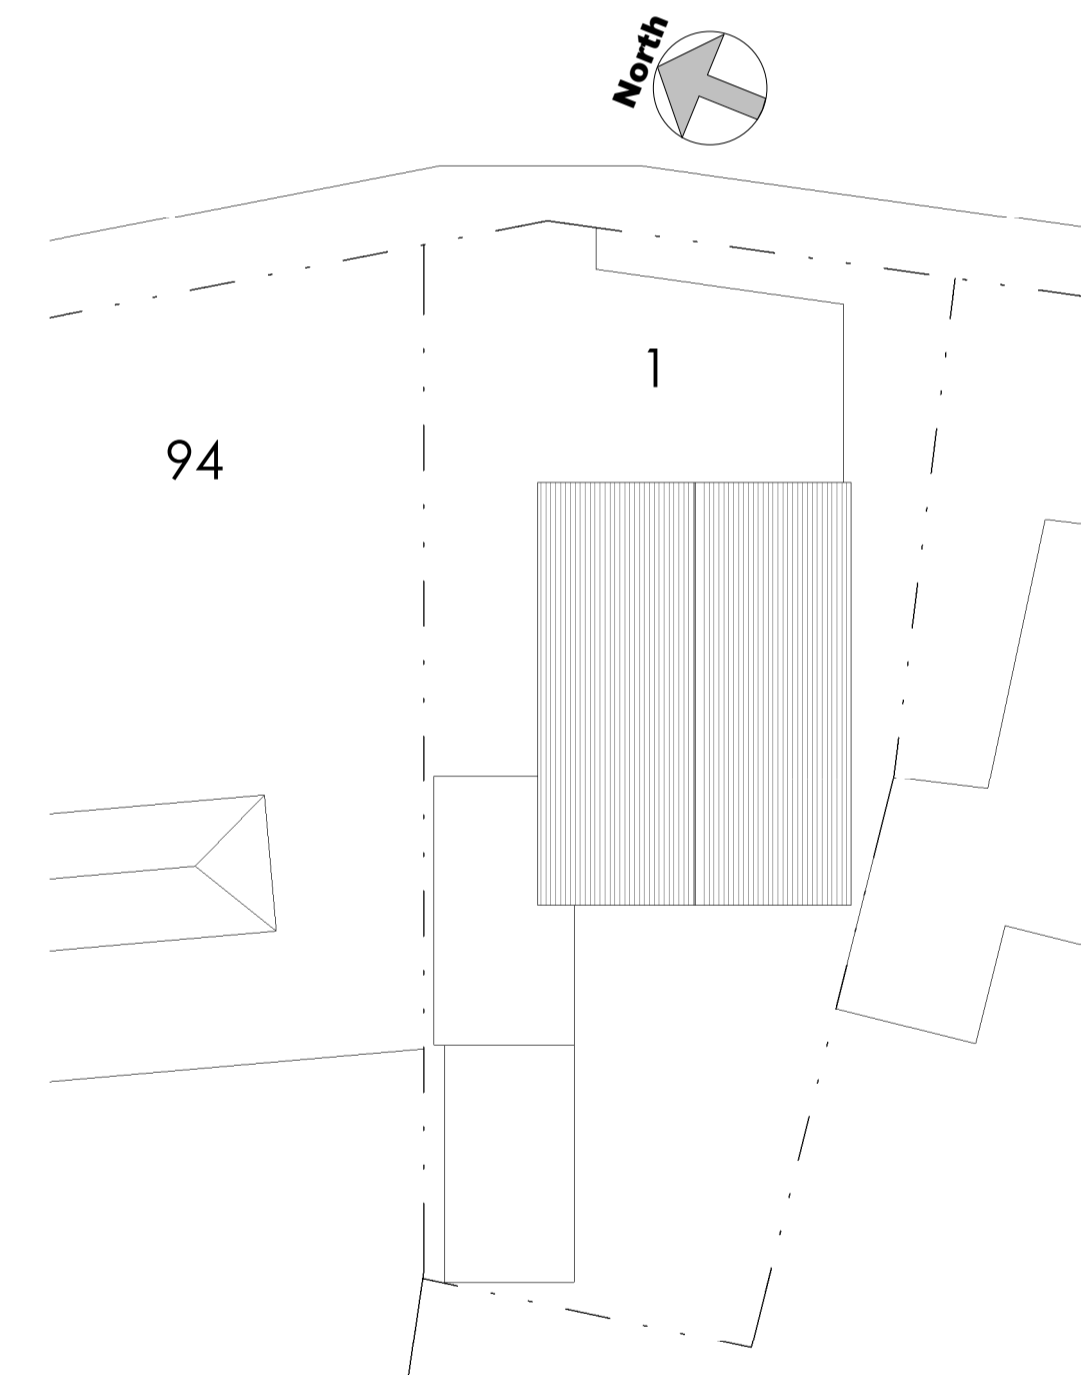

**Existing Site Plan**  
1 : 200

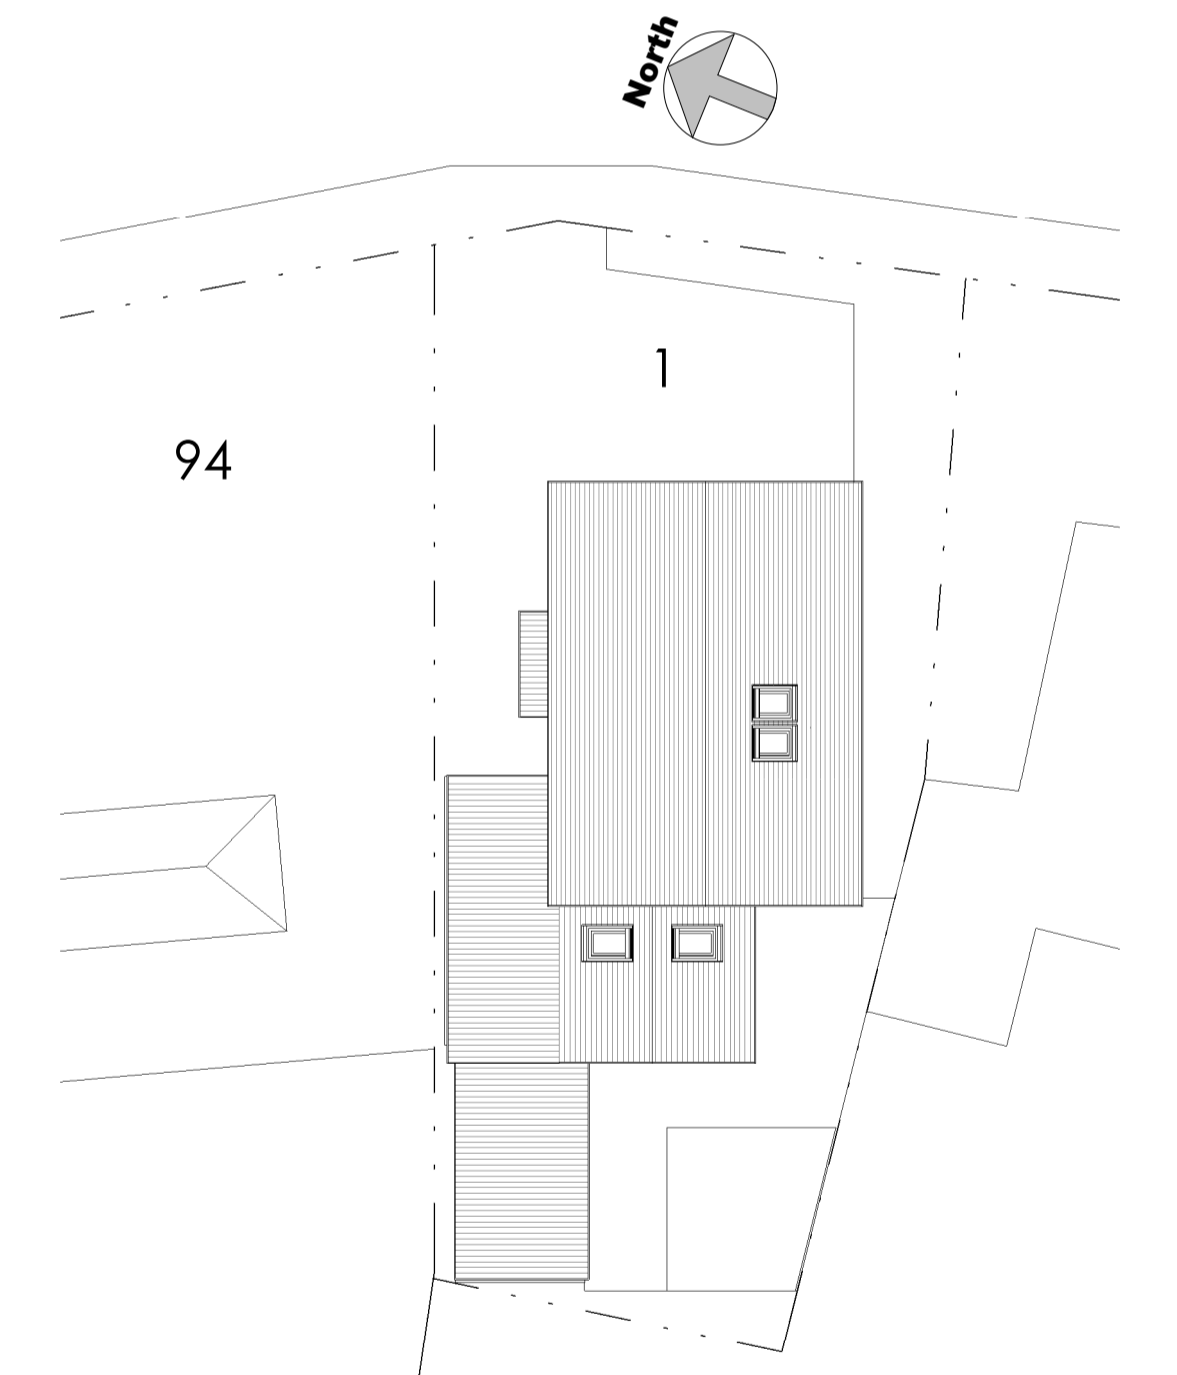

**Proposed Site Plan**  
1 : 200



PROJECT NAME: 1 Lakeland	
DRAWING TITLE: Planning drawings	
REV.	DRAWING NO. A01-1
SCALE: As indicated	