

This drawing is to be read in conjunction with all relevant Surveyors, consultants' and specialists' drawings and specifications. All dimensions and levels are to be checked on site. This drawing is subject to copyright. All work carried out before Planning and Building Permission has been granted is at the contractor/client's risk. The Surveyor is to be notified of any discrepancies.



Front South East Elevation



Side North East Elevation




Rear North West Elevation




Side South West Elevation



Garage Side North East Elevation

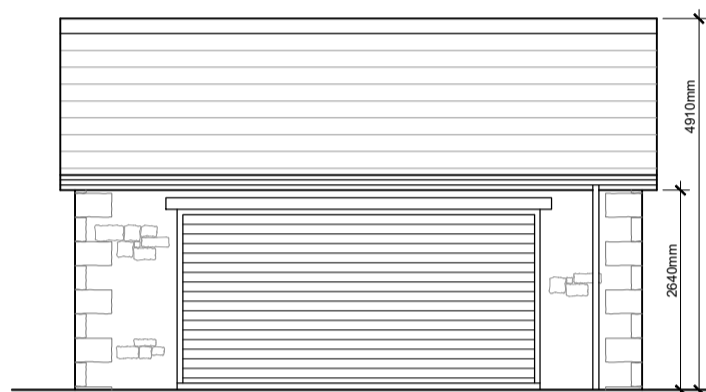


Garage Front North West Elevation

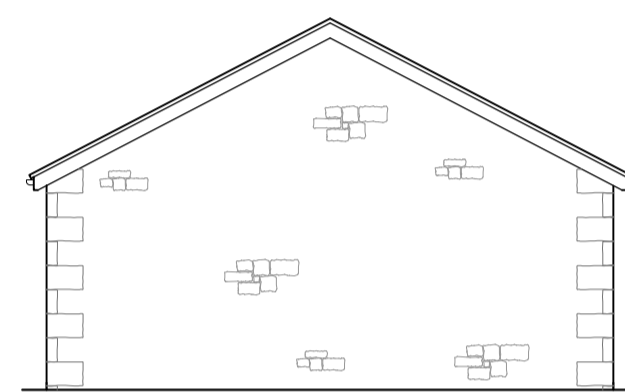


Garage Side South West Elevation




Garage Rear North East Elevation

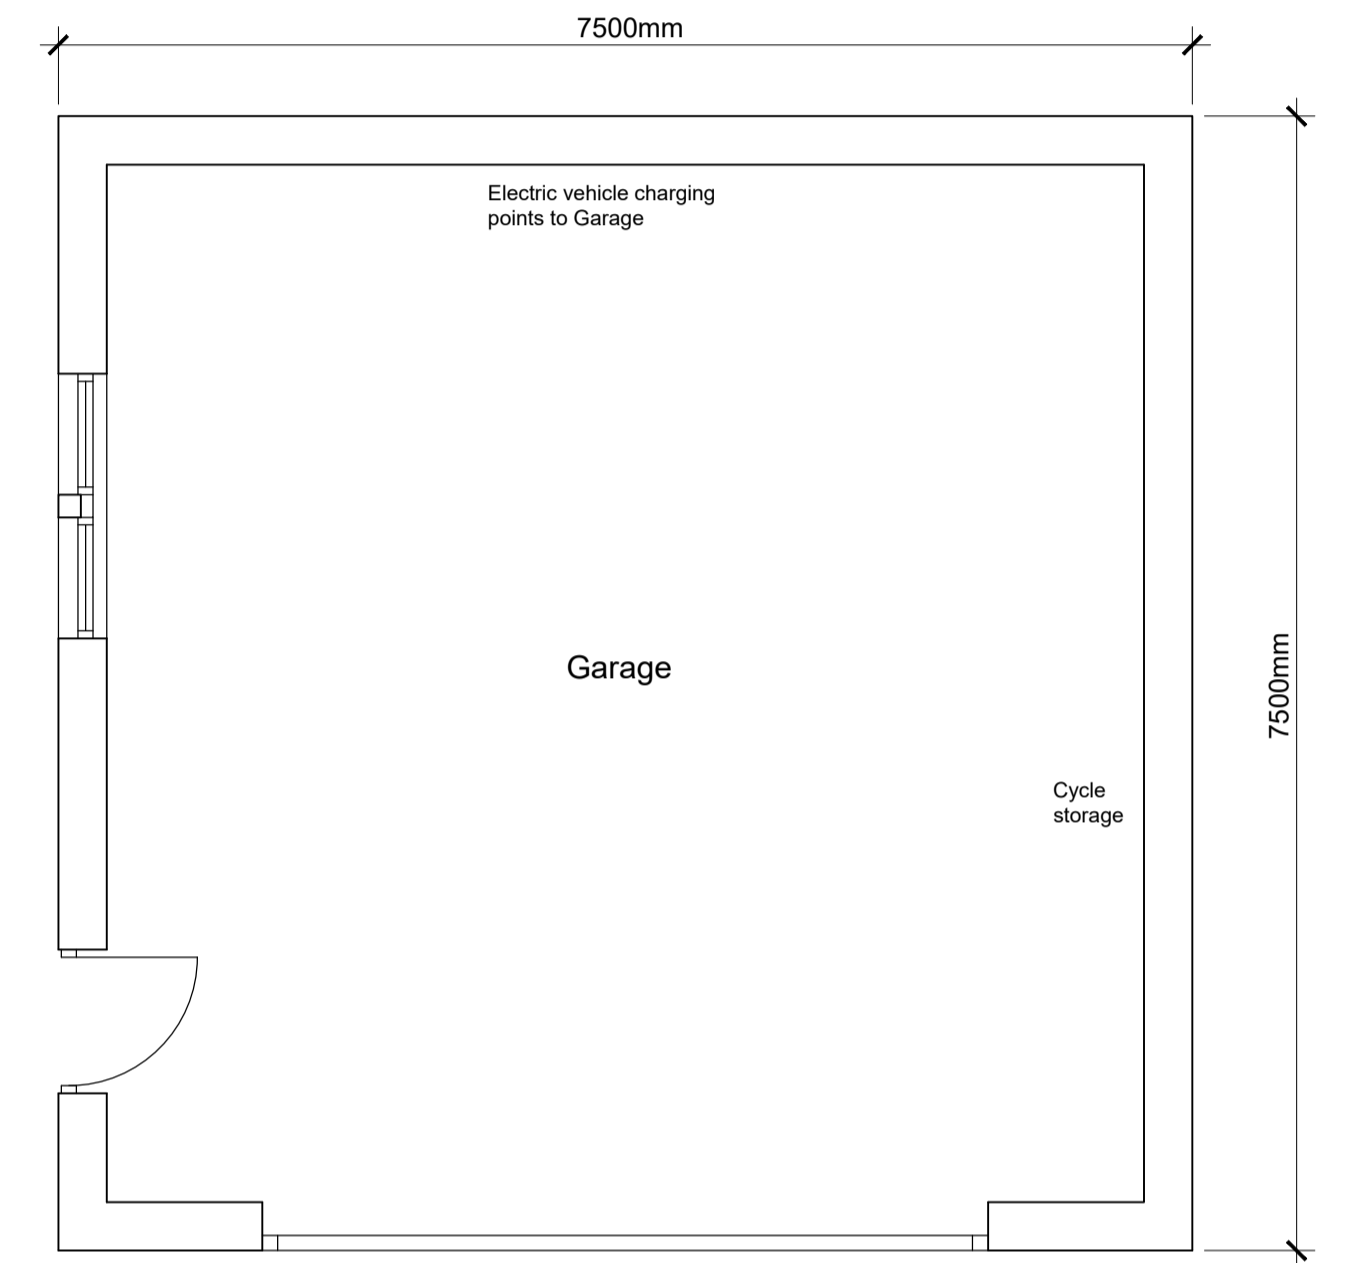

Garage Floor Plan

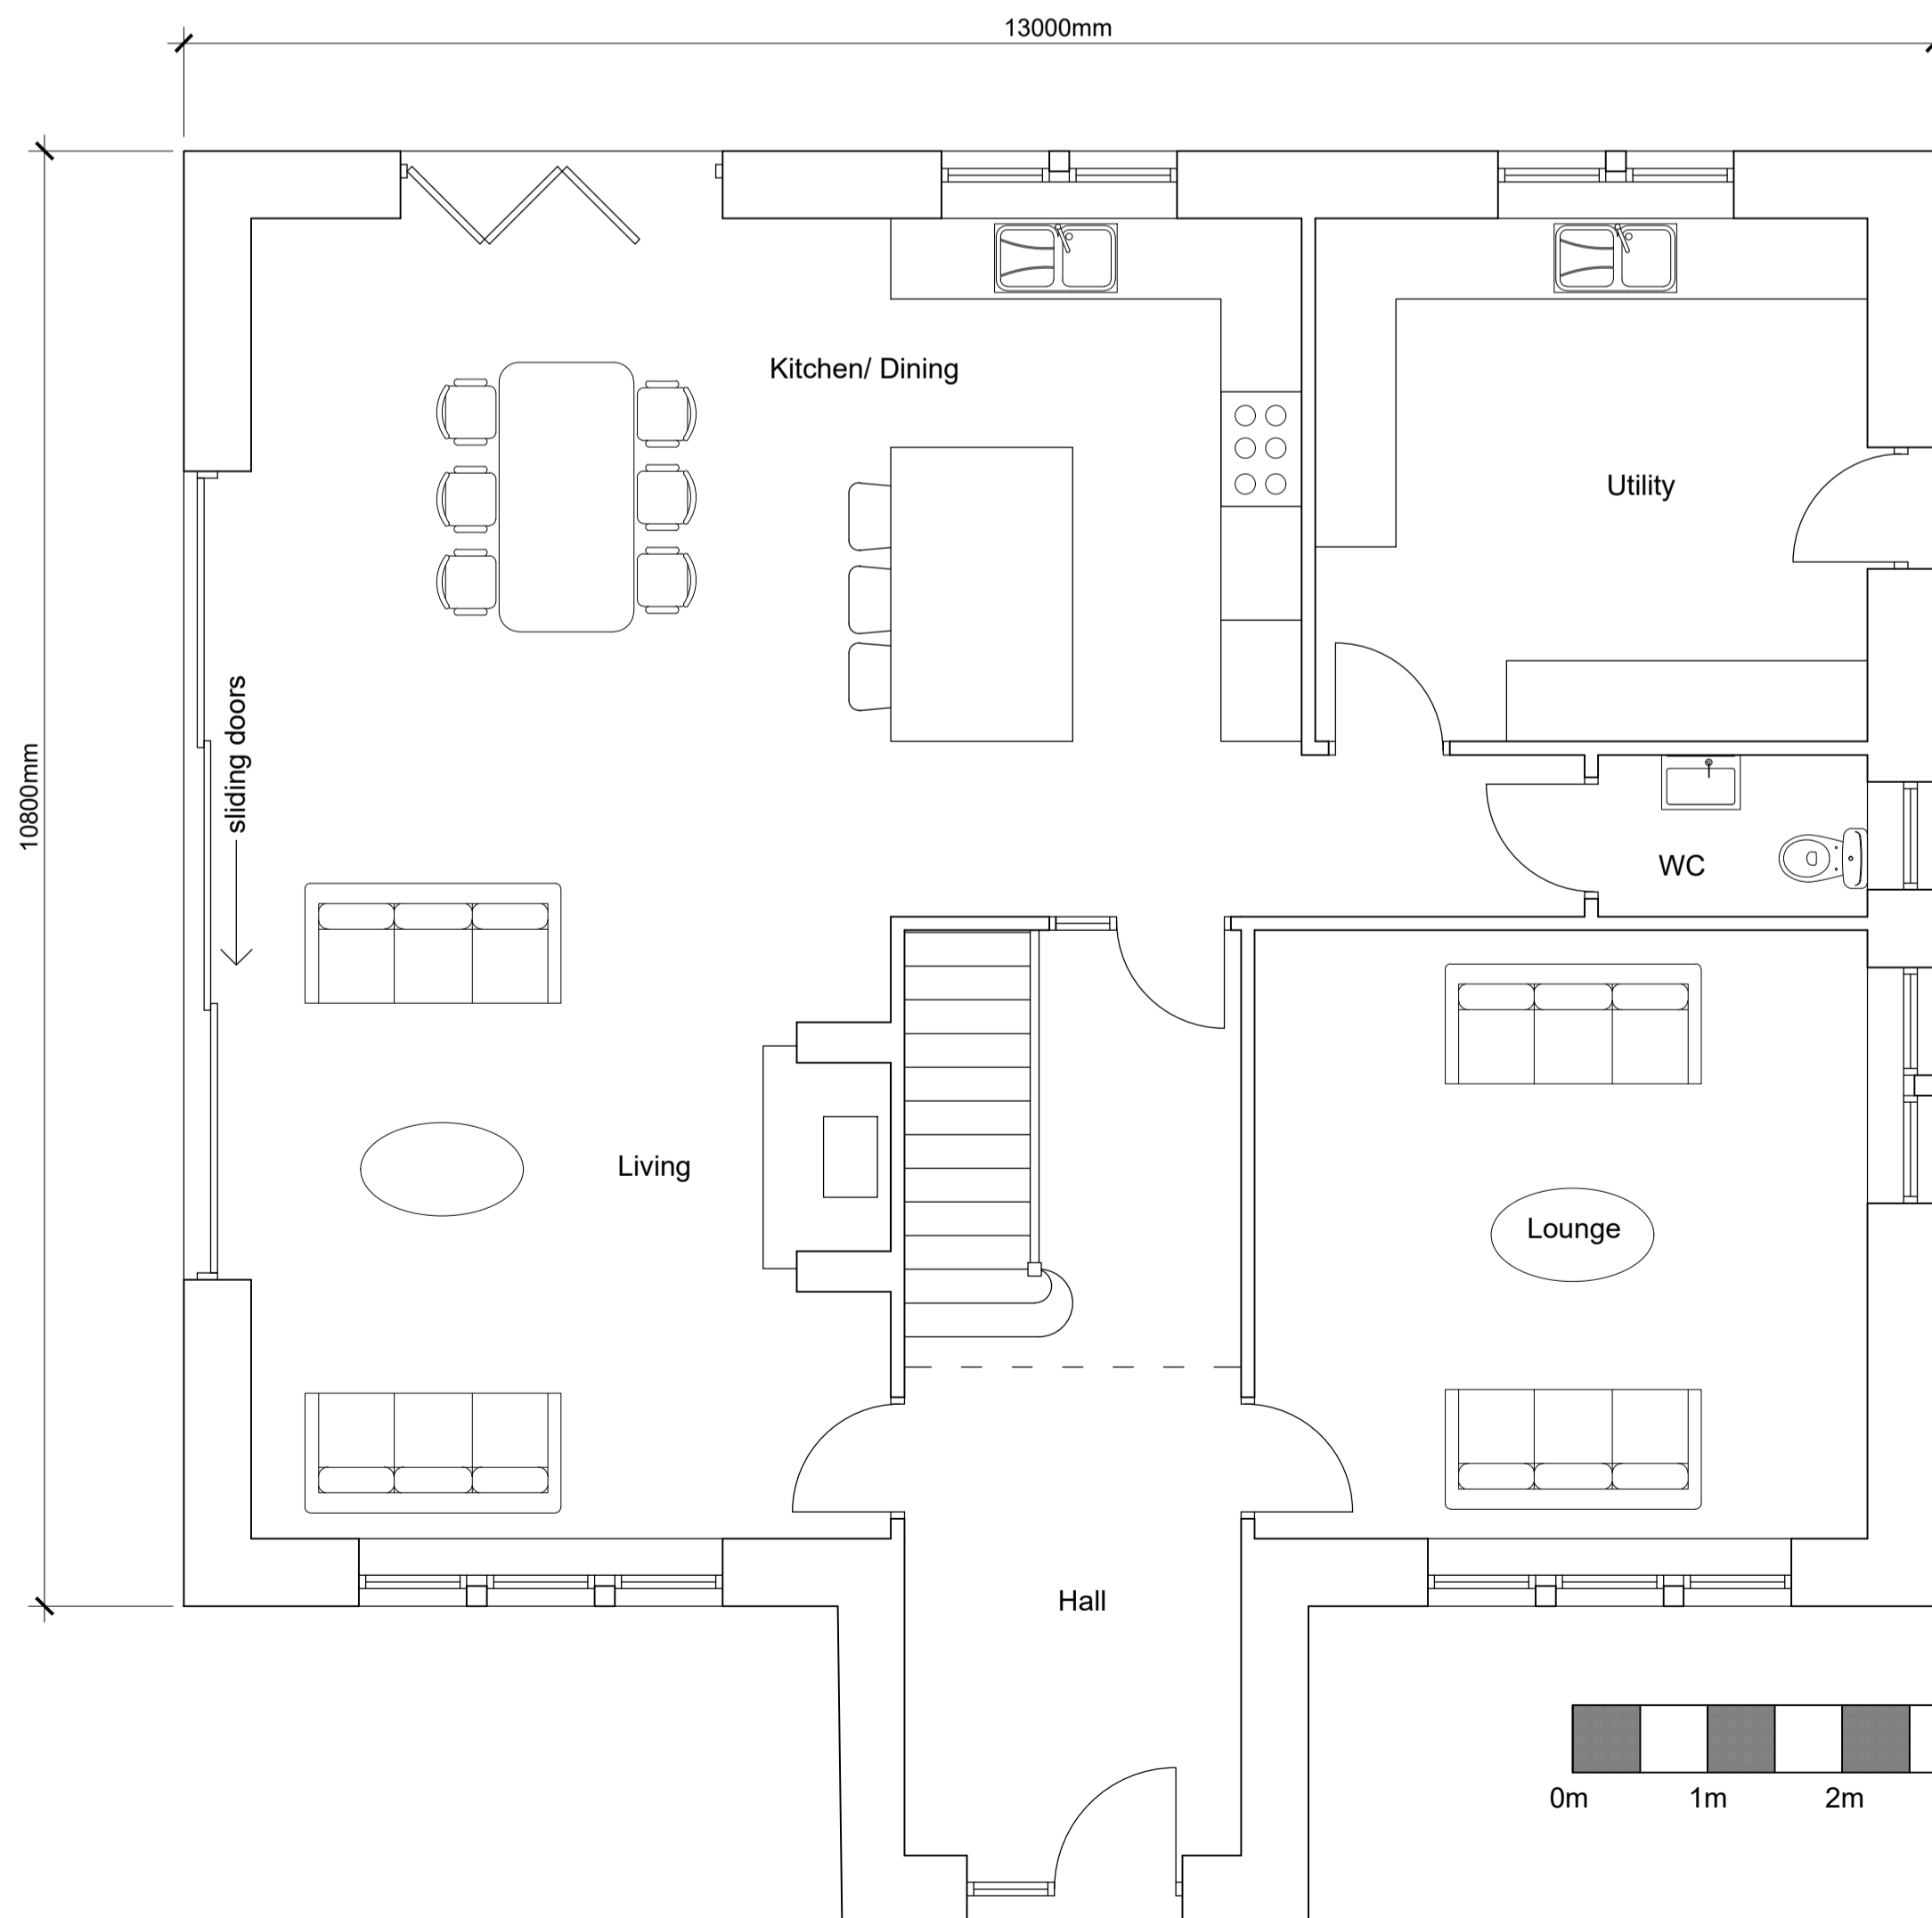

Ground Floor Plan

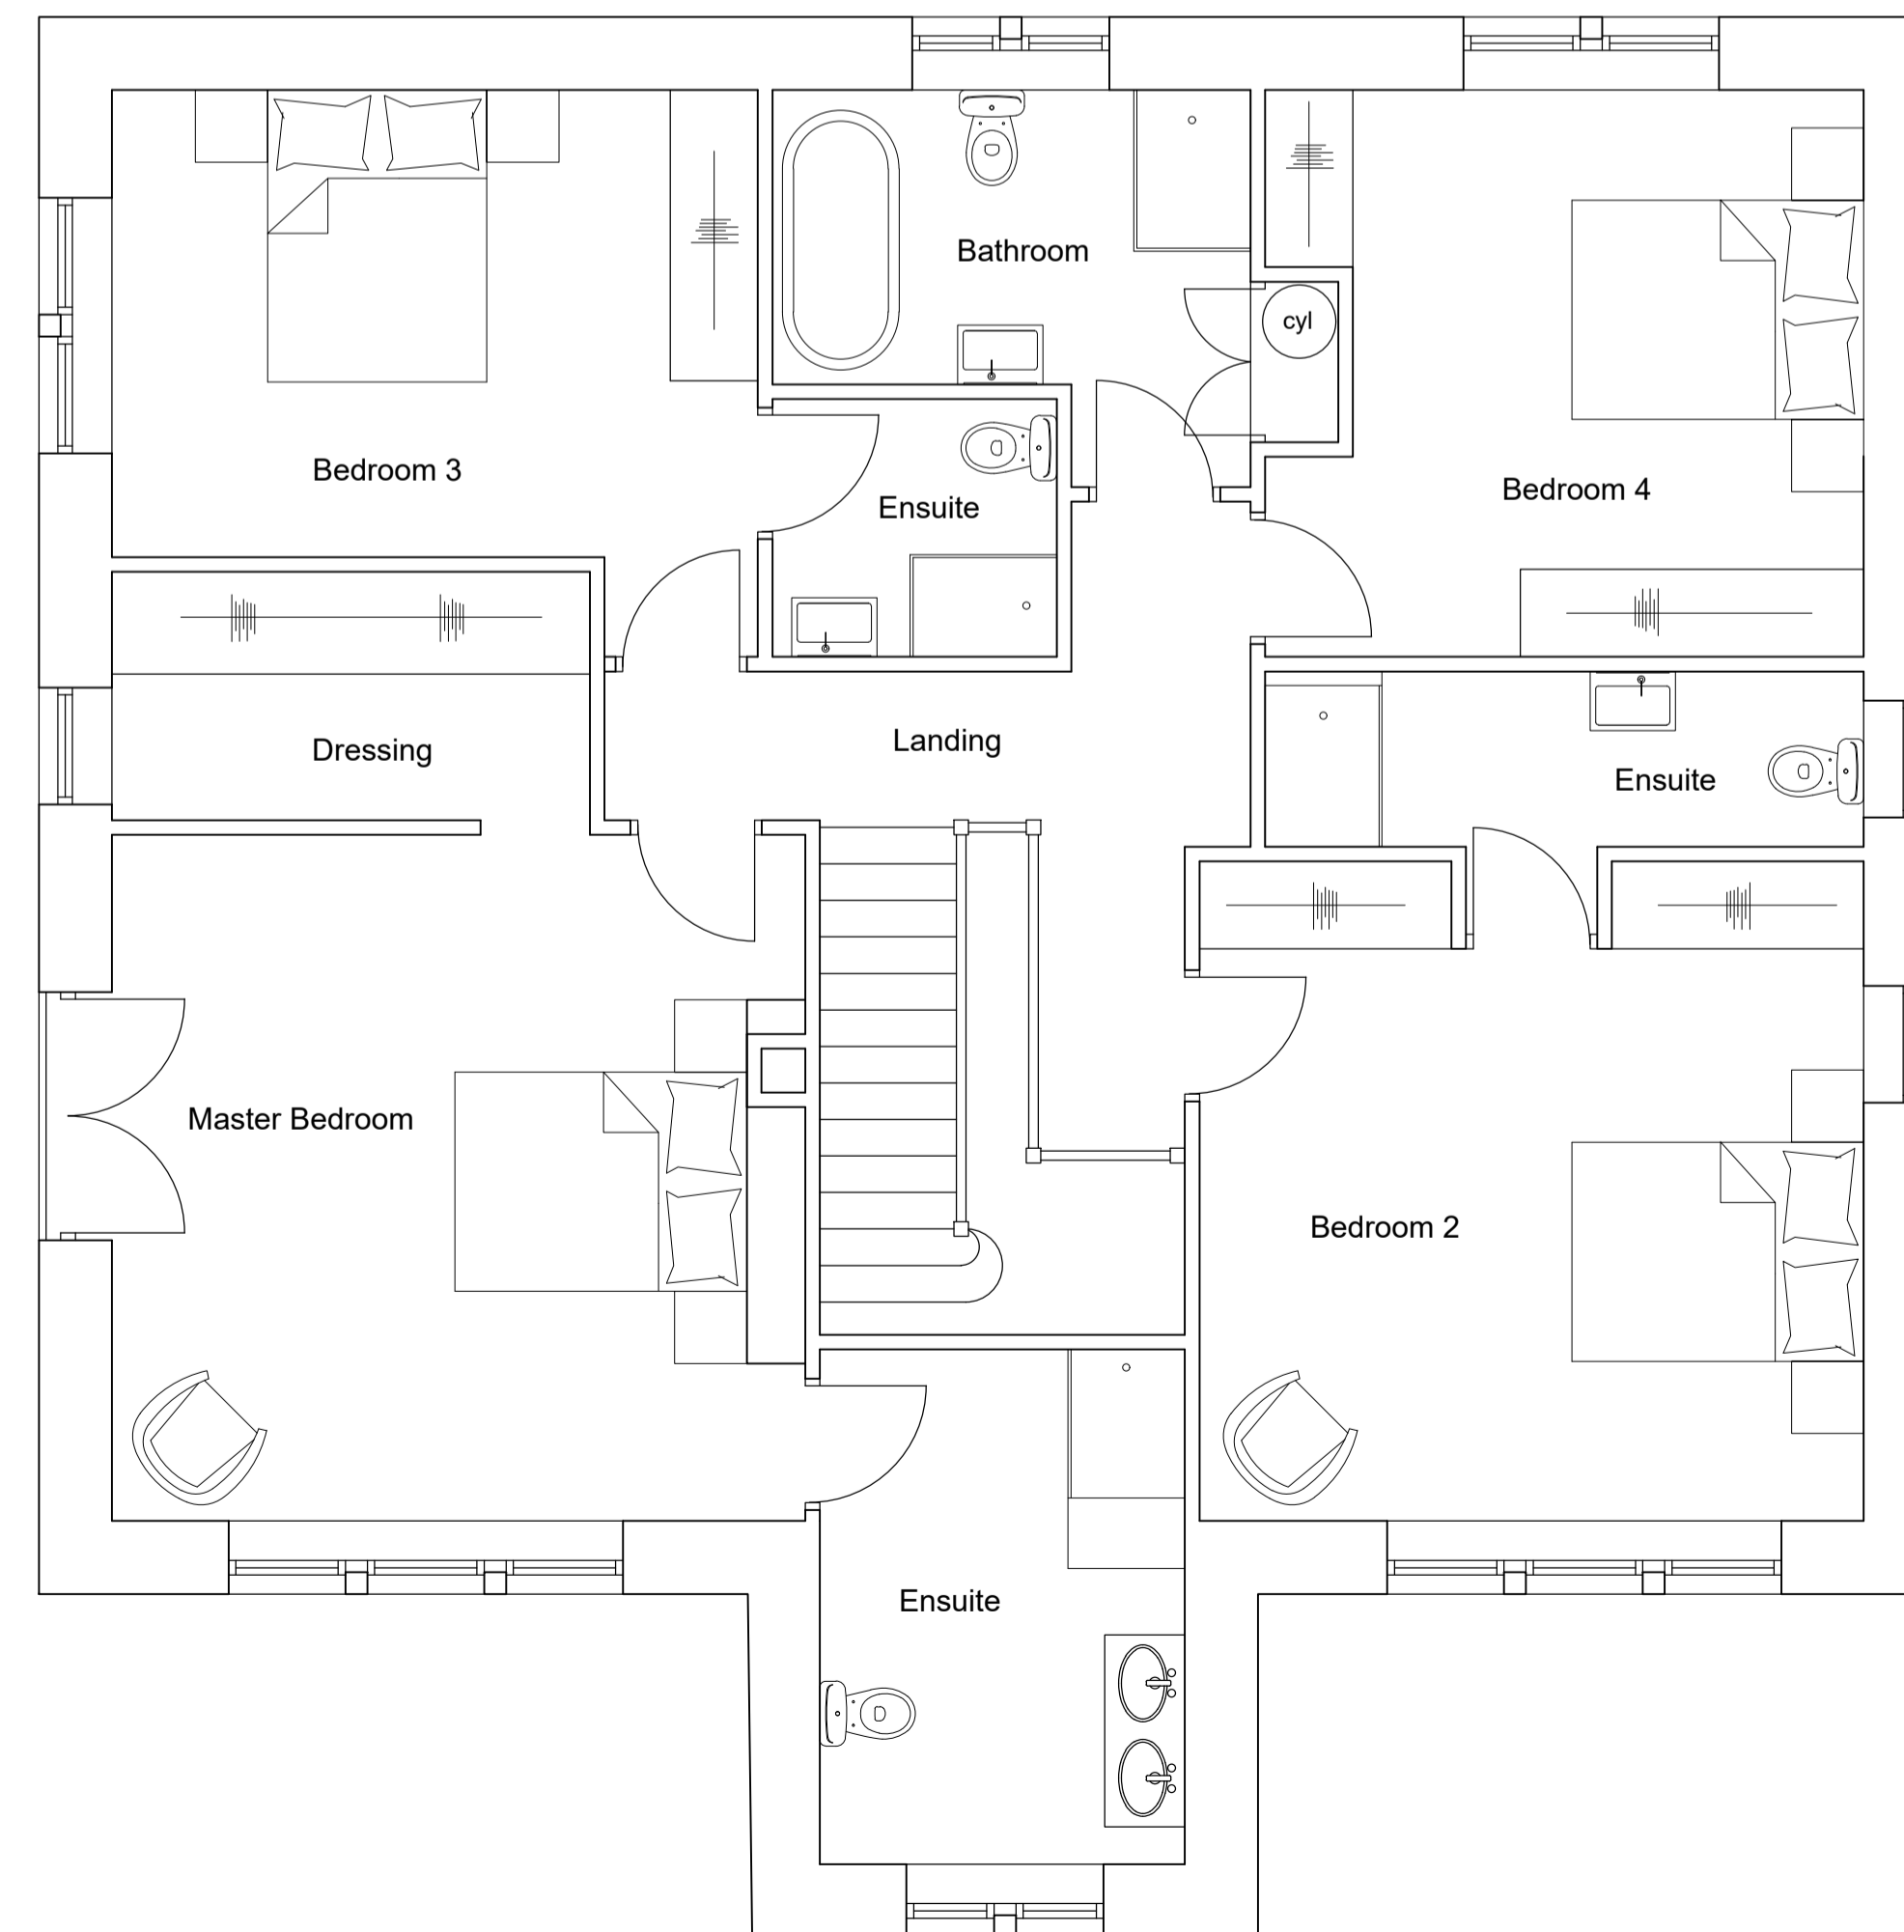

First Floor Plan

Client Mr and Mrs Harrison		
Project Proposed Development at Land off Clough Bank Lane Chatburn		
Drawing Title Plot 2 Proposed House and Garage Plans and Elevations		
Scale 1:50/100 @ A1	Date Dec 2021	Drawn LFR
READ DESIGN LTD		
137 - 02		