


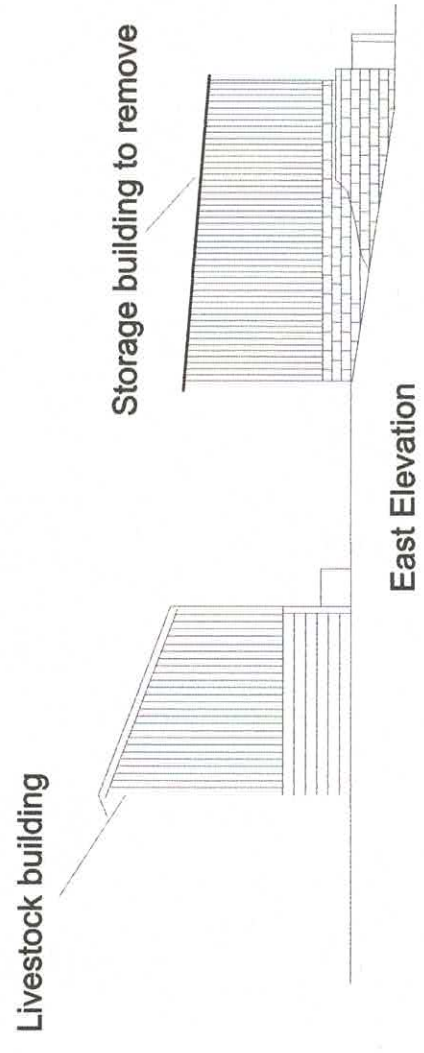


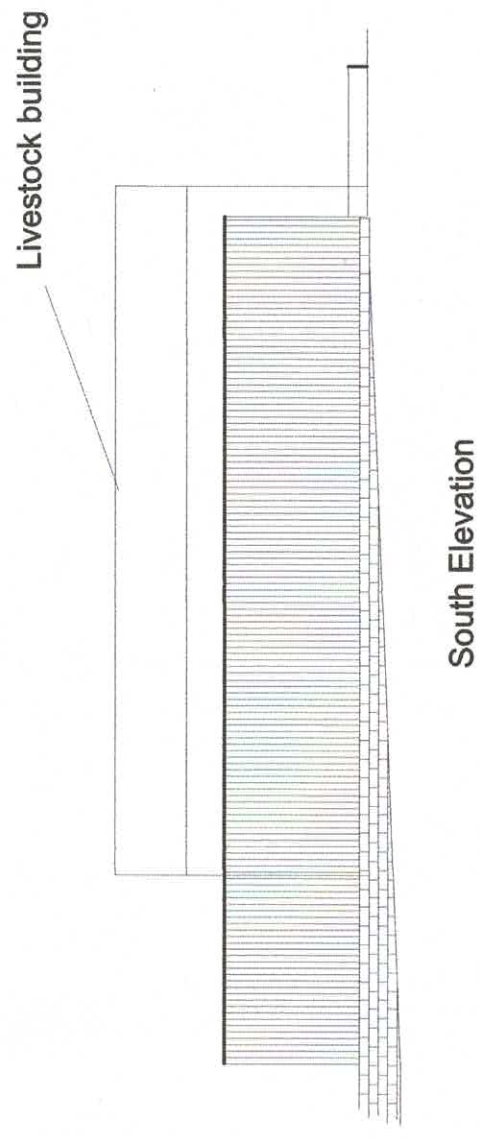


Existing Elevations
1:200 @ A3

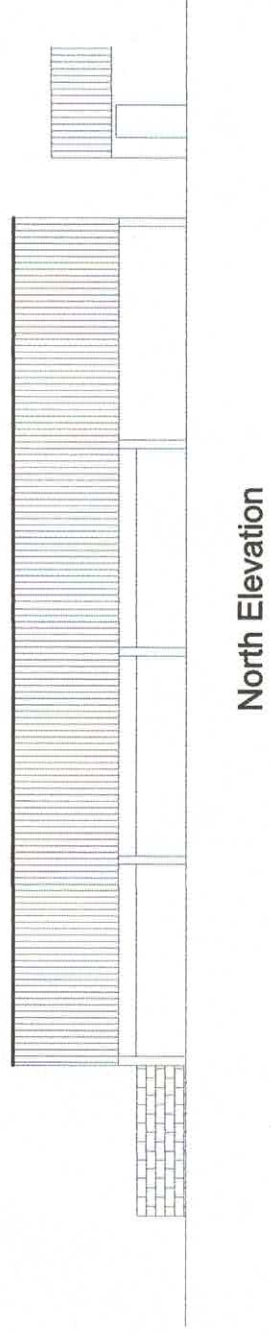

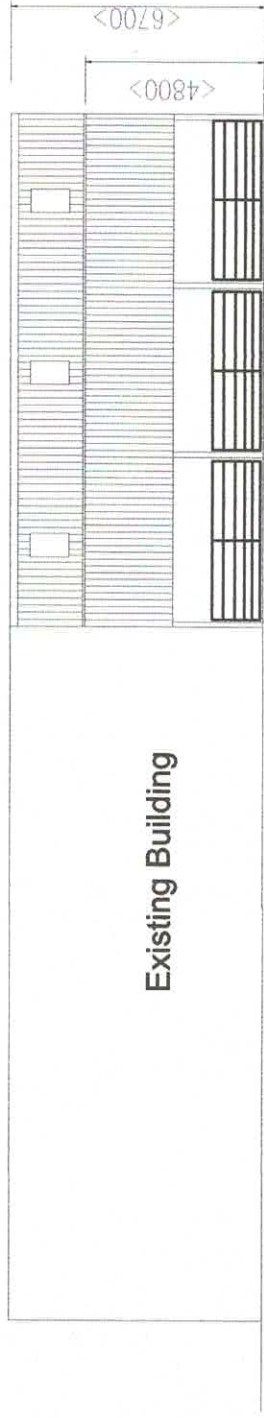


Existing Building

South elevation

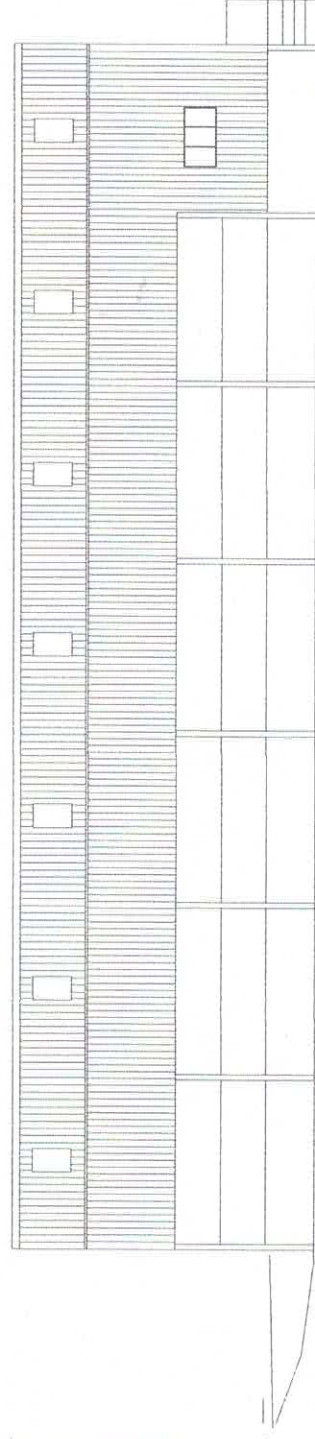


North elevation

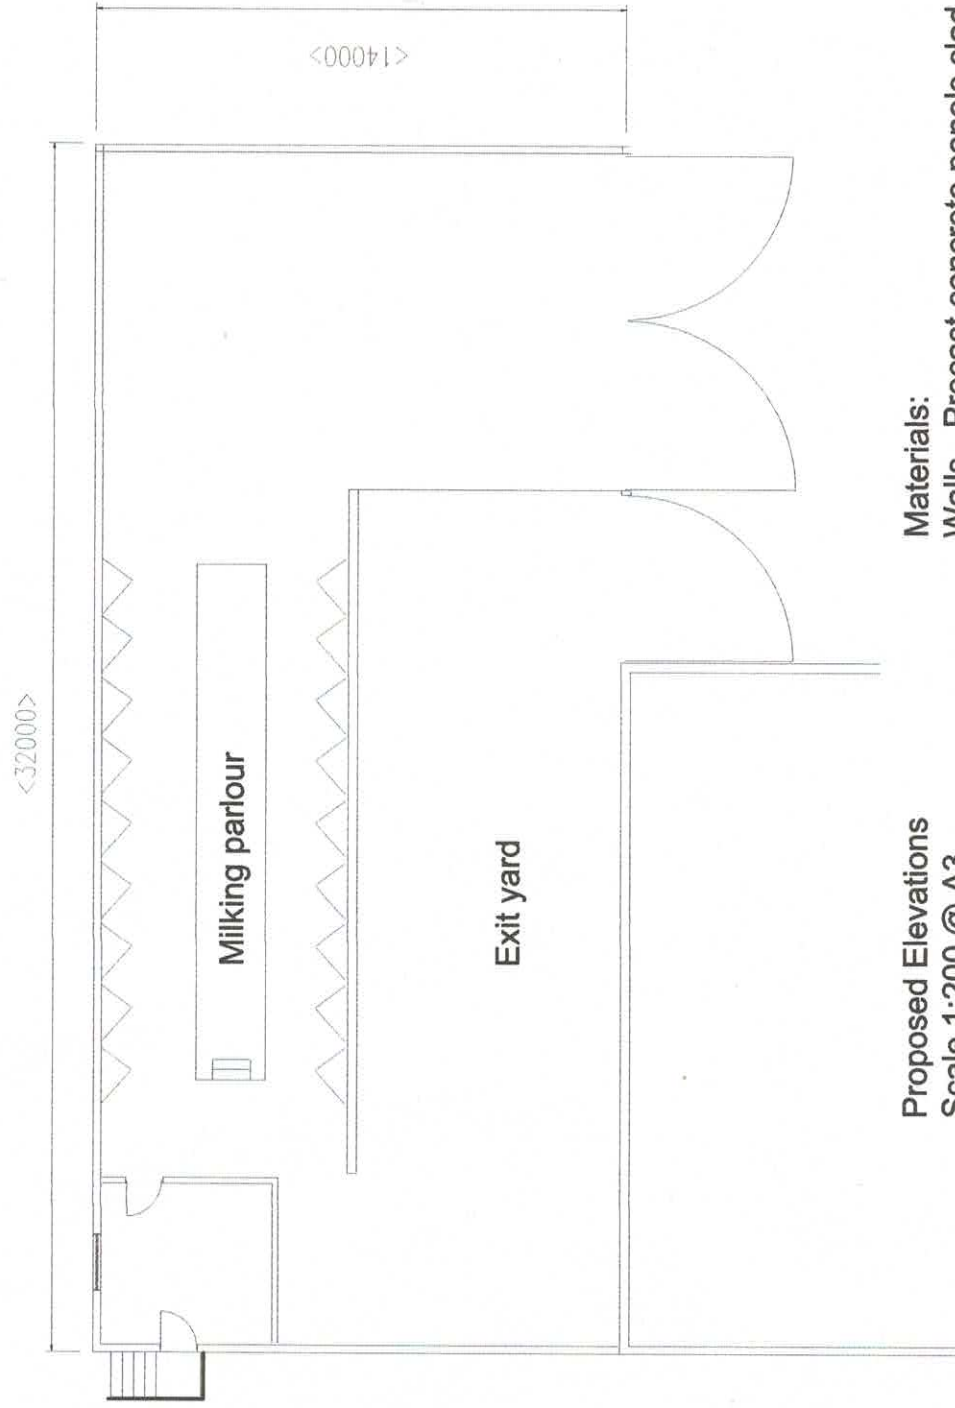


Milking parlour

Exit yard

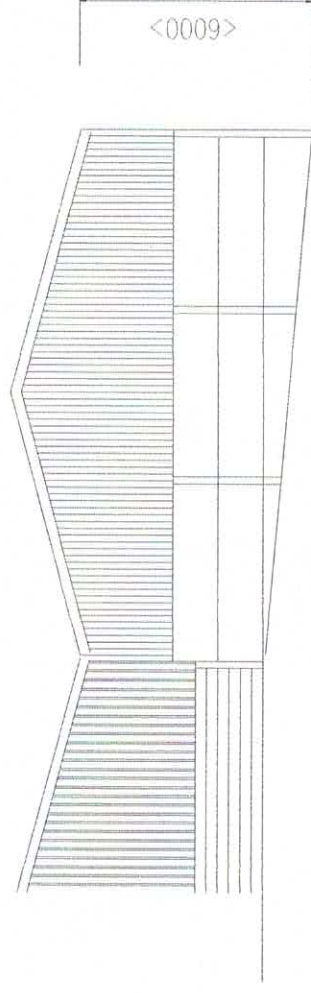

East elevation

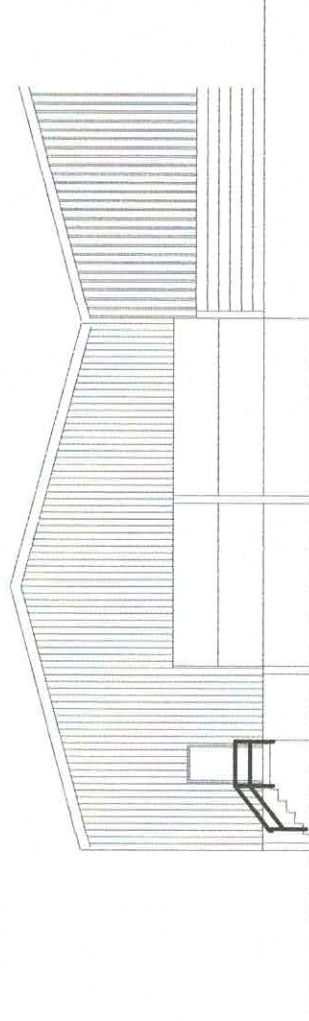

Proposed Elevations
Scale 1:200 @ A3

Materials:
Walls - Precast concrete panels clad above with
profile steel sheeting.
Roof - Eternit Farmscape fibre cement sheeting
Window - UPVC
Door - UPVC