





Existing Site Plan



Proposed Site Plan

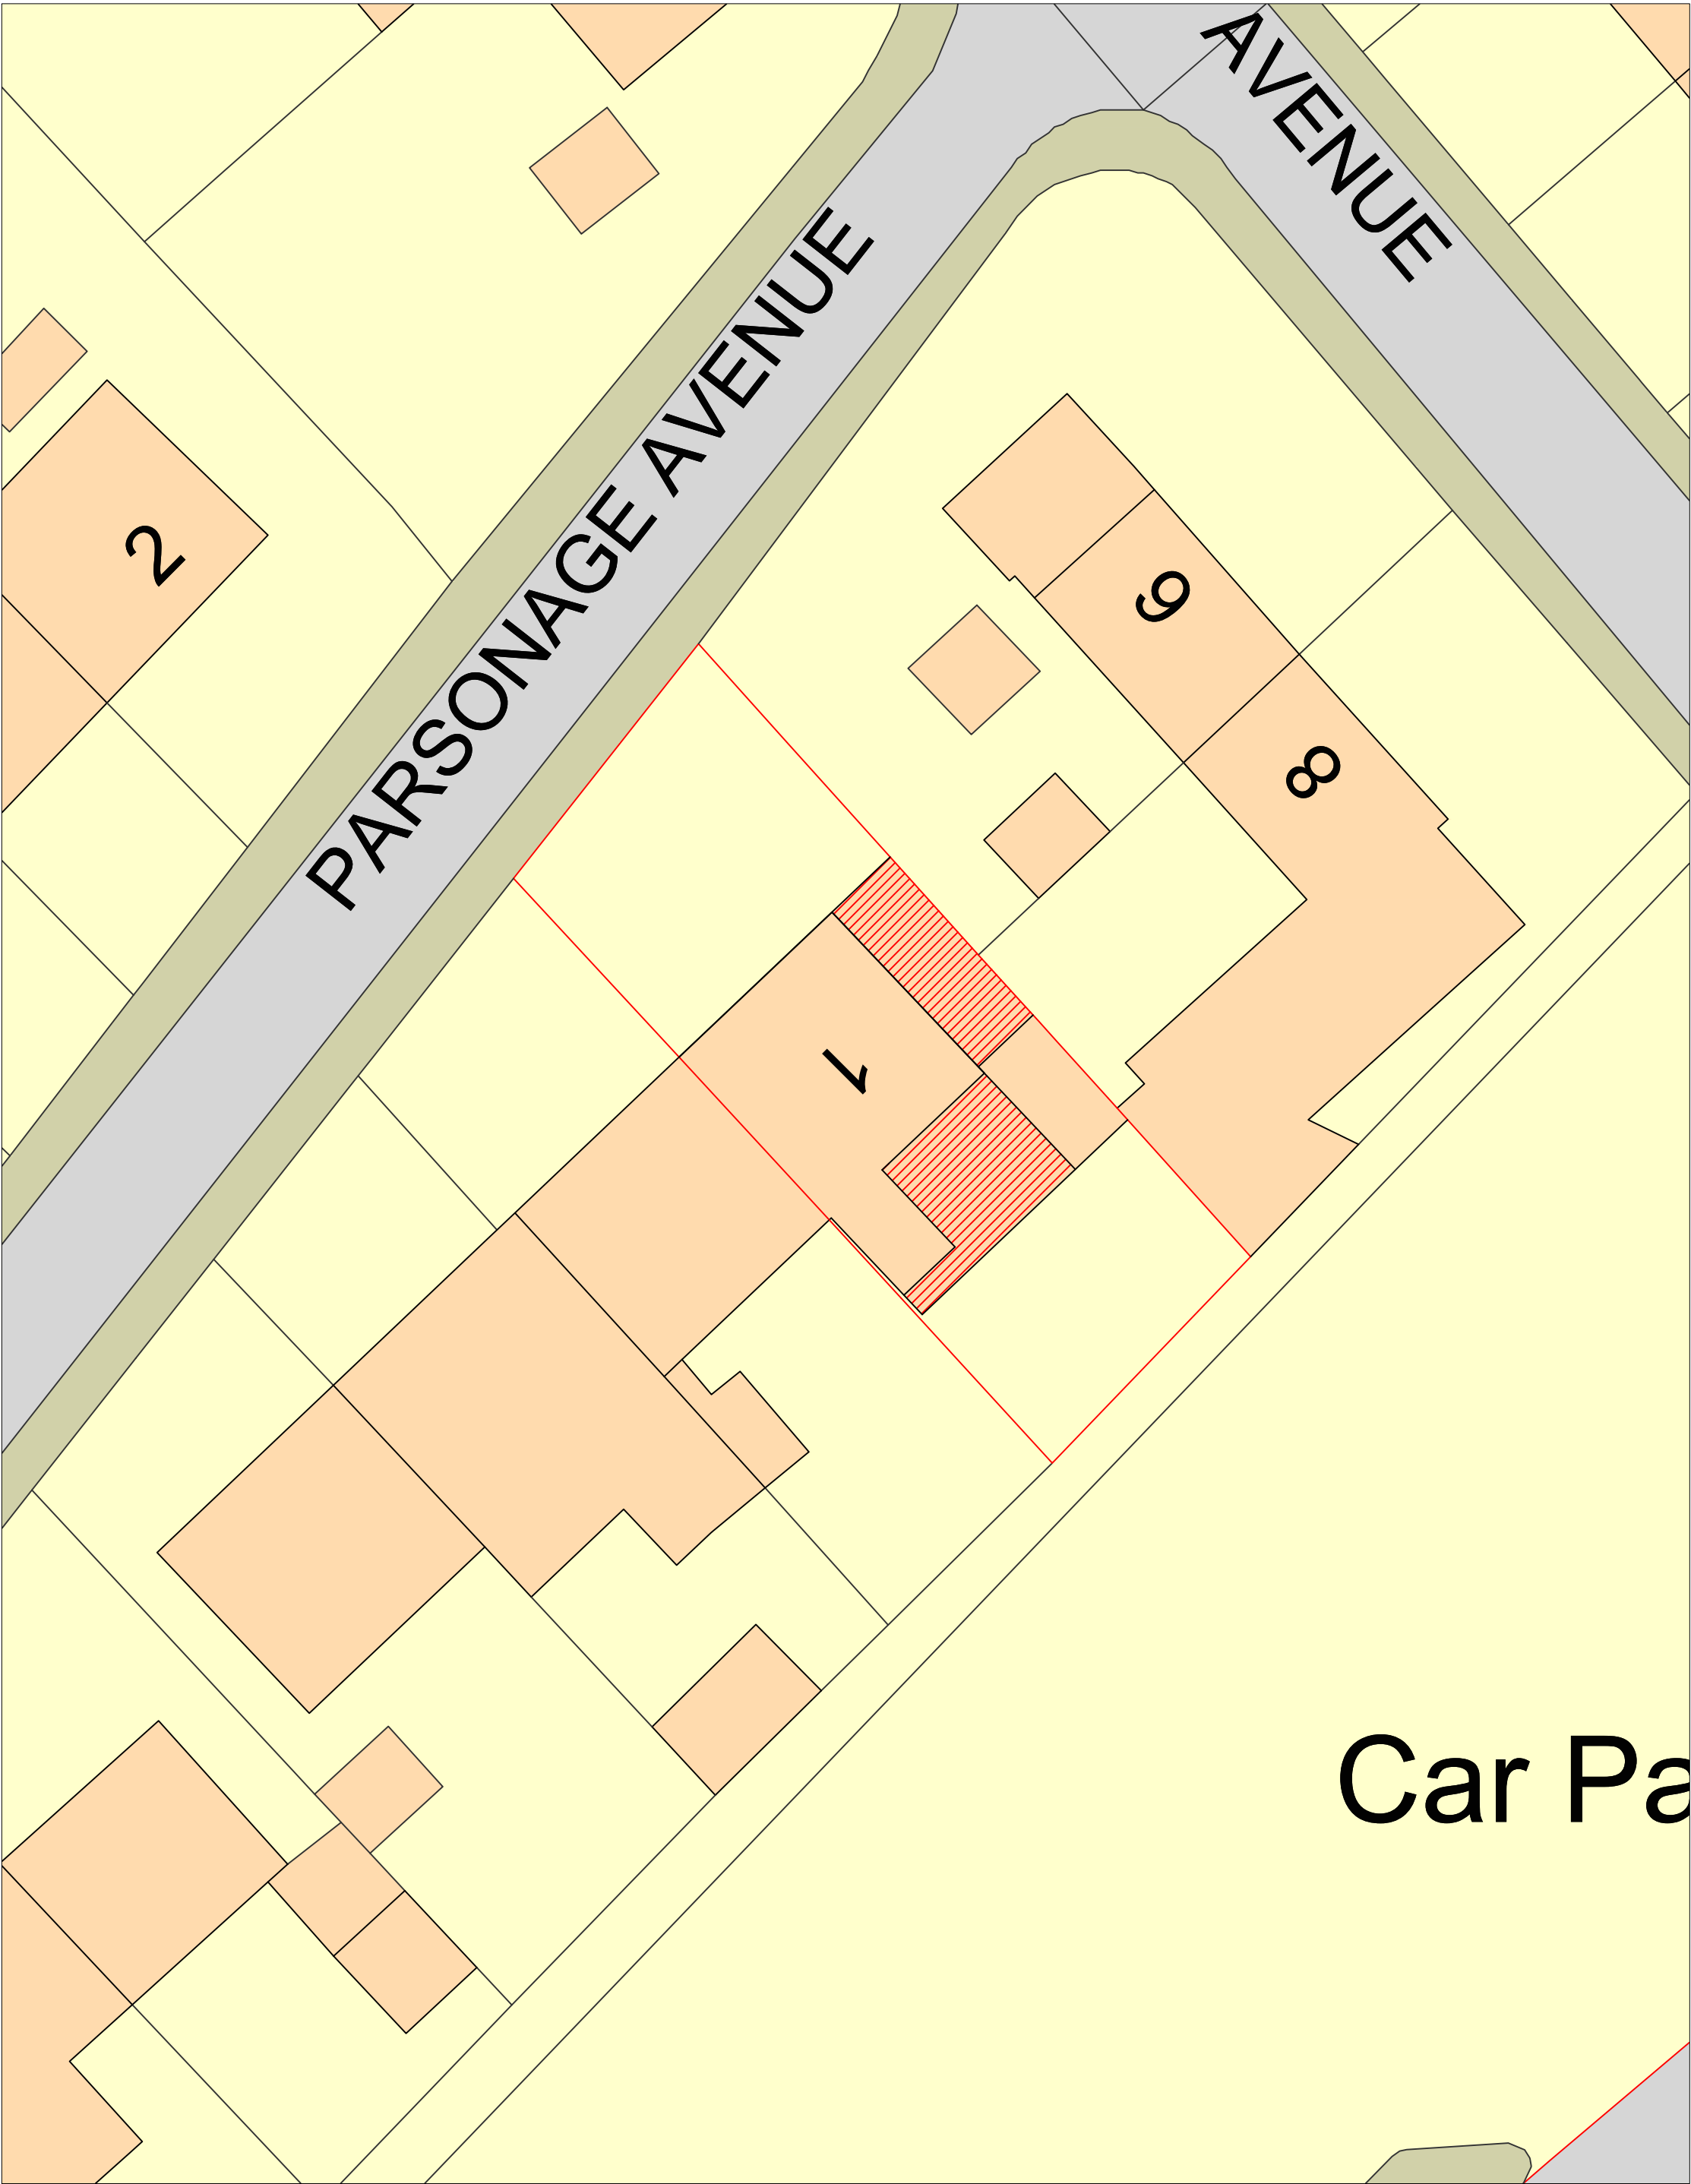

Location Plan 1:1250

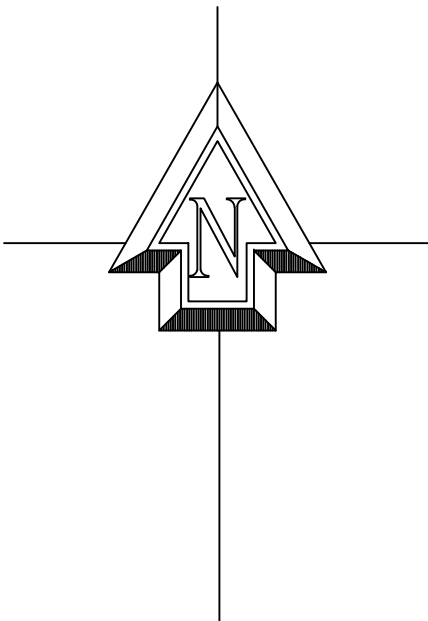

Proposed extension at :		
1 Parsonage Avenue		
Ribchester		
PR3 3ZH		
CLIENT:	Mr J Fletcher	
DATE:	July 2021	
SCALE:	1:200 @ A1	
DWG No:	Site Plans 3 of 3	
L.A:		
AMENDMENTS:		DATE:
ENTWISTLE DESIGN SERVICES		
7 Edgefield Astley Village Chorley PR7 1XH		Tel:01257 274976 E-Mail entwistledesign@aol.com